
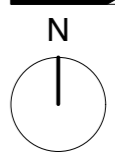


notes

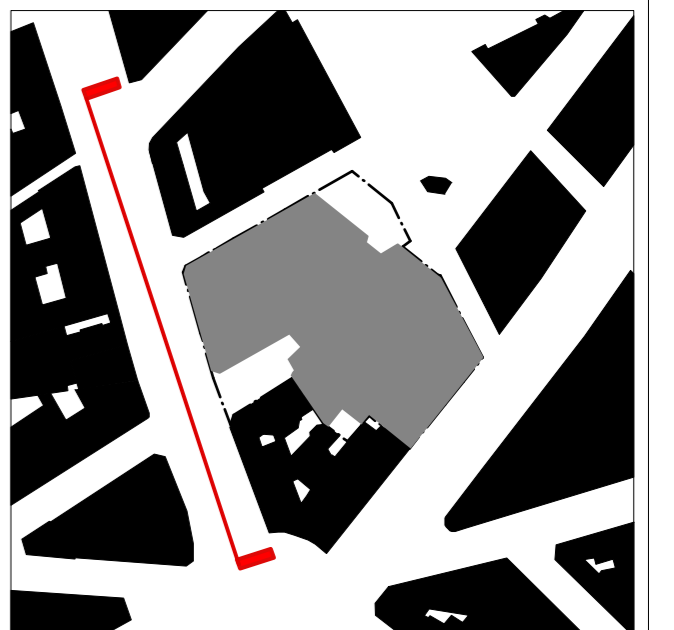


General Note:

Internal layouts are indicative only.
Landscape indicative only.
Plant indicative only.
All materials shown or highlighted are indicative only and may be subject to changes made during detailed design development.

Key:

- 01. Pre-Cast Concrete / Reconstituted Stone
- 02. White Coloured Metal Window Frame / Vent Panel
- 03. Brass Coloured Metal Window Frame
- 04. Brass Coloured Metal Cladding
- 05. Brass Coloured Balustrade
- 06. Light Coloured Brickwork
- 07. Red Brick
- 08. Clear Glazing
- 09. Brass Mesh Laminated Glass
- 10. Planting

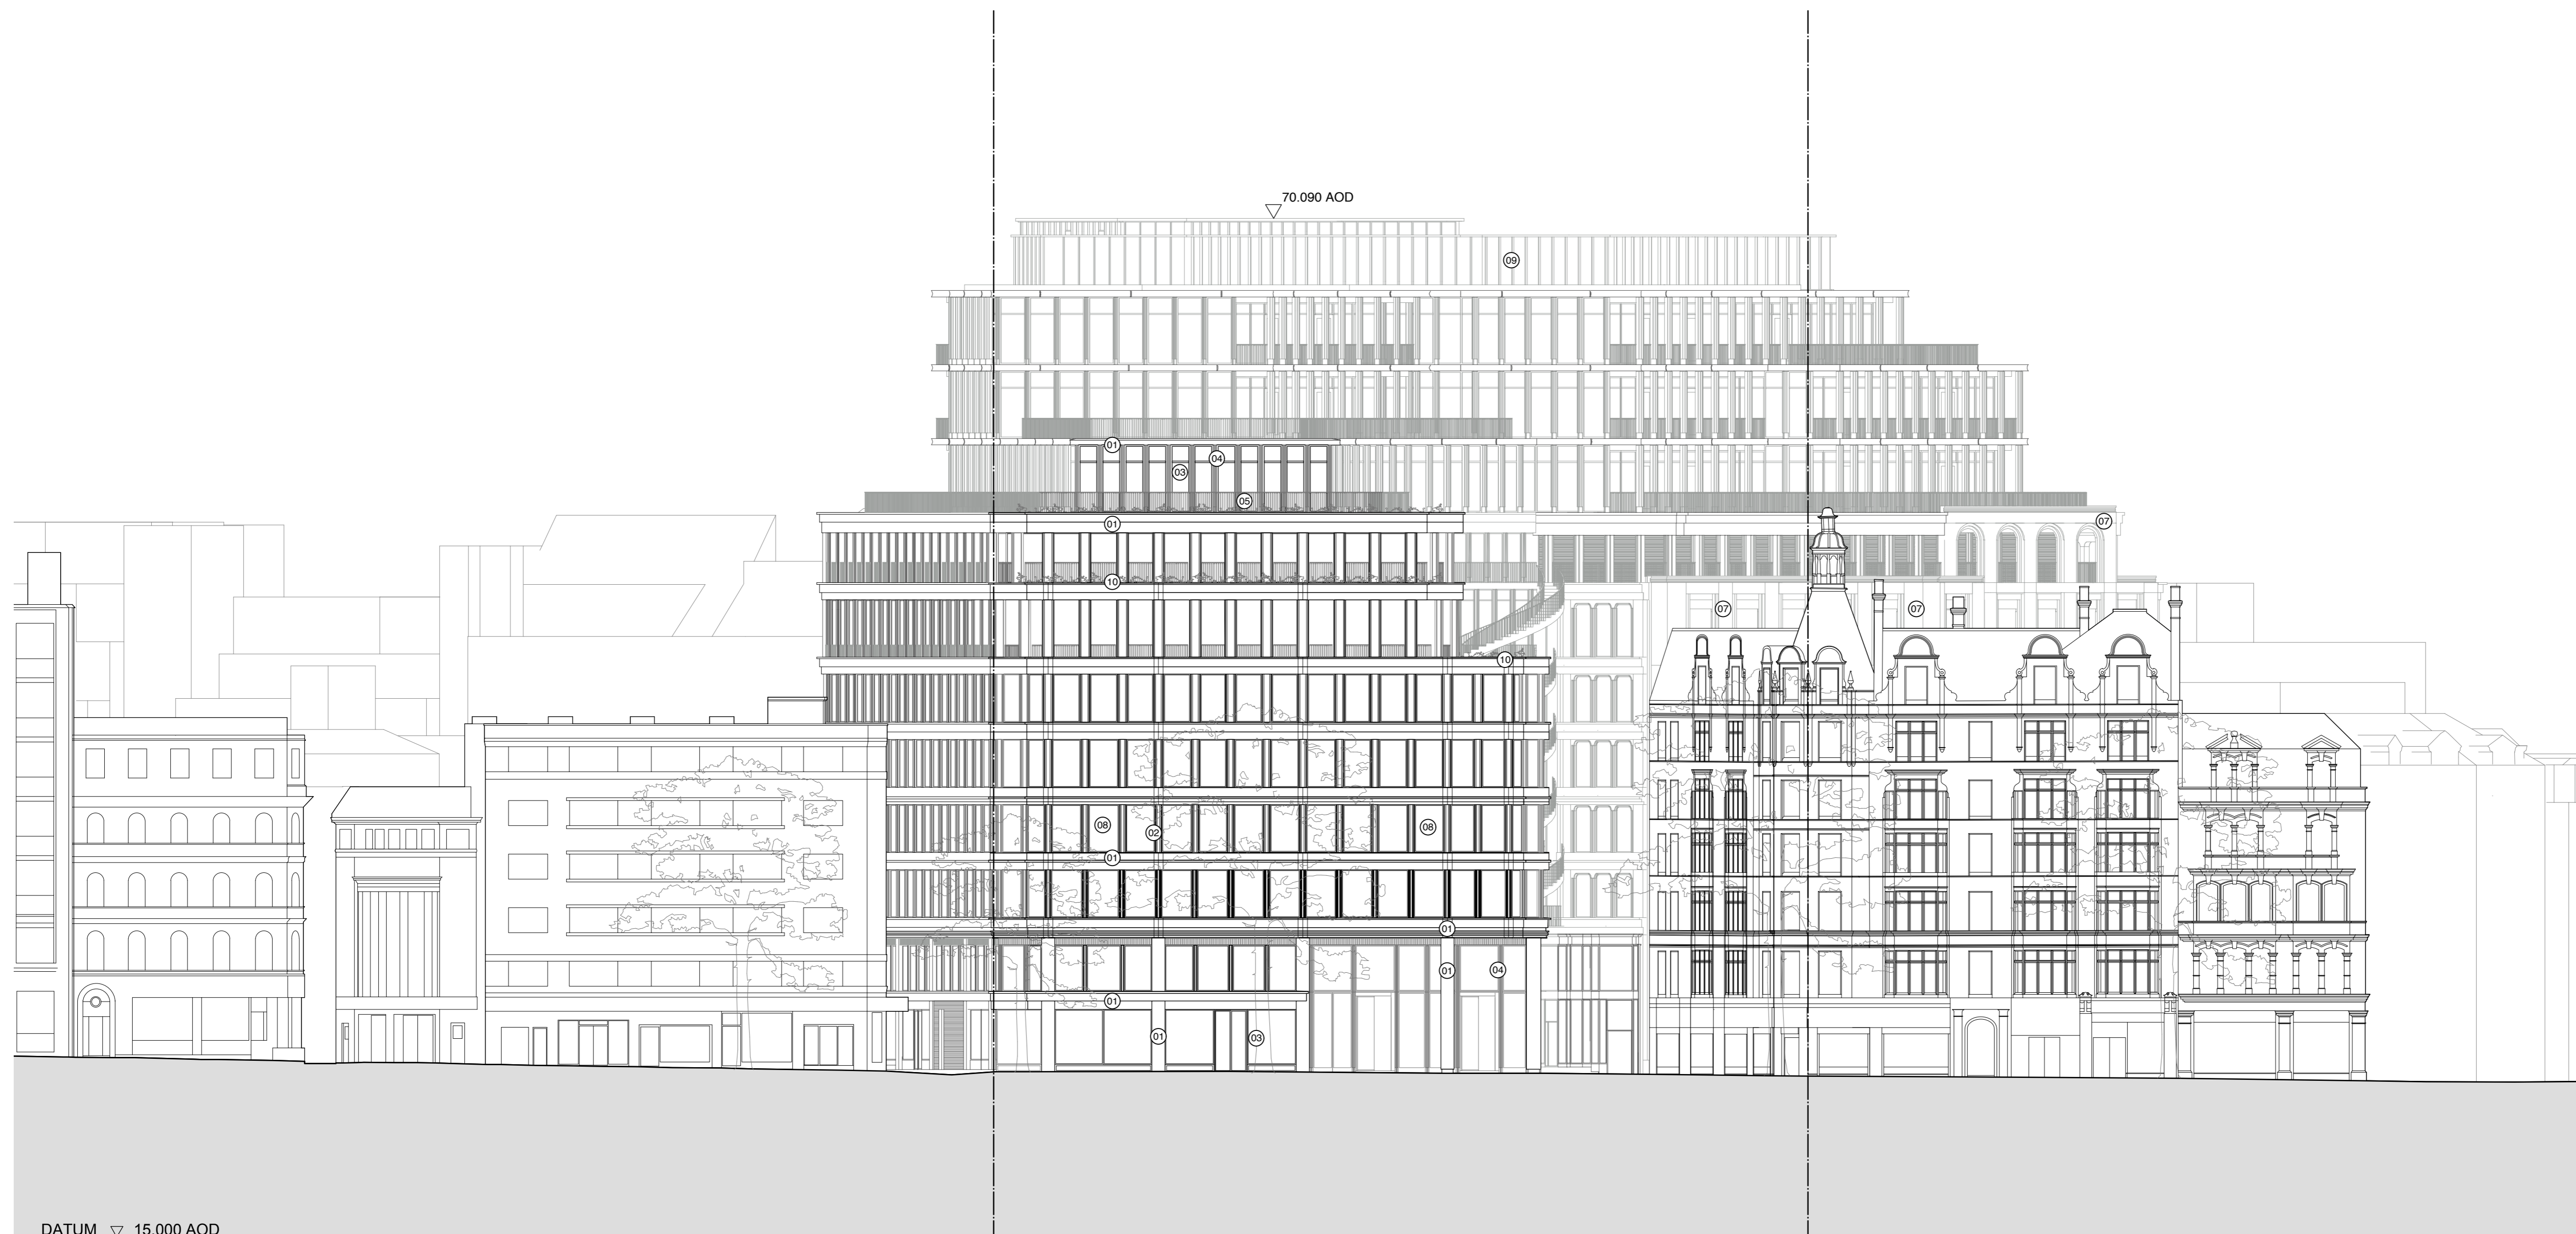

19.08.16 IM Issue for Planning

PLANNING

DSDHA
 357 Kennington Lane, Vauxhall, SE11 5QY
 T 020 7703 3555
 F 020 7703 3890
 E info@dsdha.co.uk
 W www.dsdha.co.uk

project
125 Shaftesbury Avenue
London, WC2H

drawing title
Proposed Elevation
Charing Cross Road

drawn	size	date	scale
RB	A1	19.08.16	1:200

drawing number	revision
231_P30.004	-

REPORT DISCREPANCIES DO NOT SCALE FROM THIS DRAWING
 COPYLEFT © DSDHA

USE LATEST REVISION
 CHECK DIMENSIONS ON SITE

DATUM ▽ 15.000 AOD

CHARING CROSS ROAD

SITE EXTENT

CHARING CROSS ROAD

1 Proposed Elevation: Charing Cross Road
Scale: 1:200

