


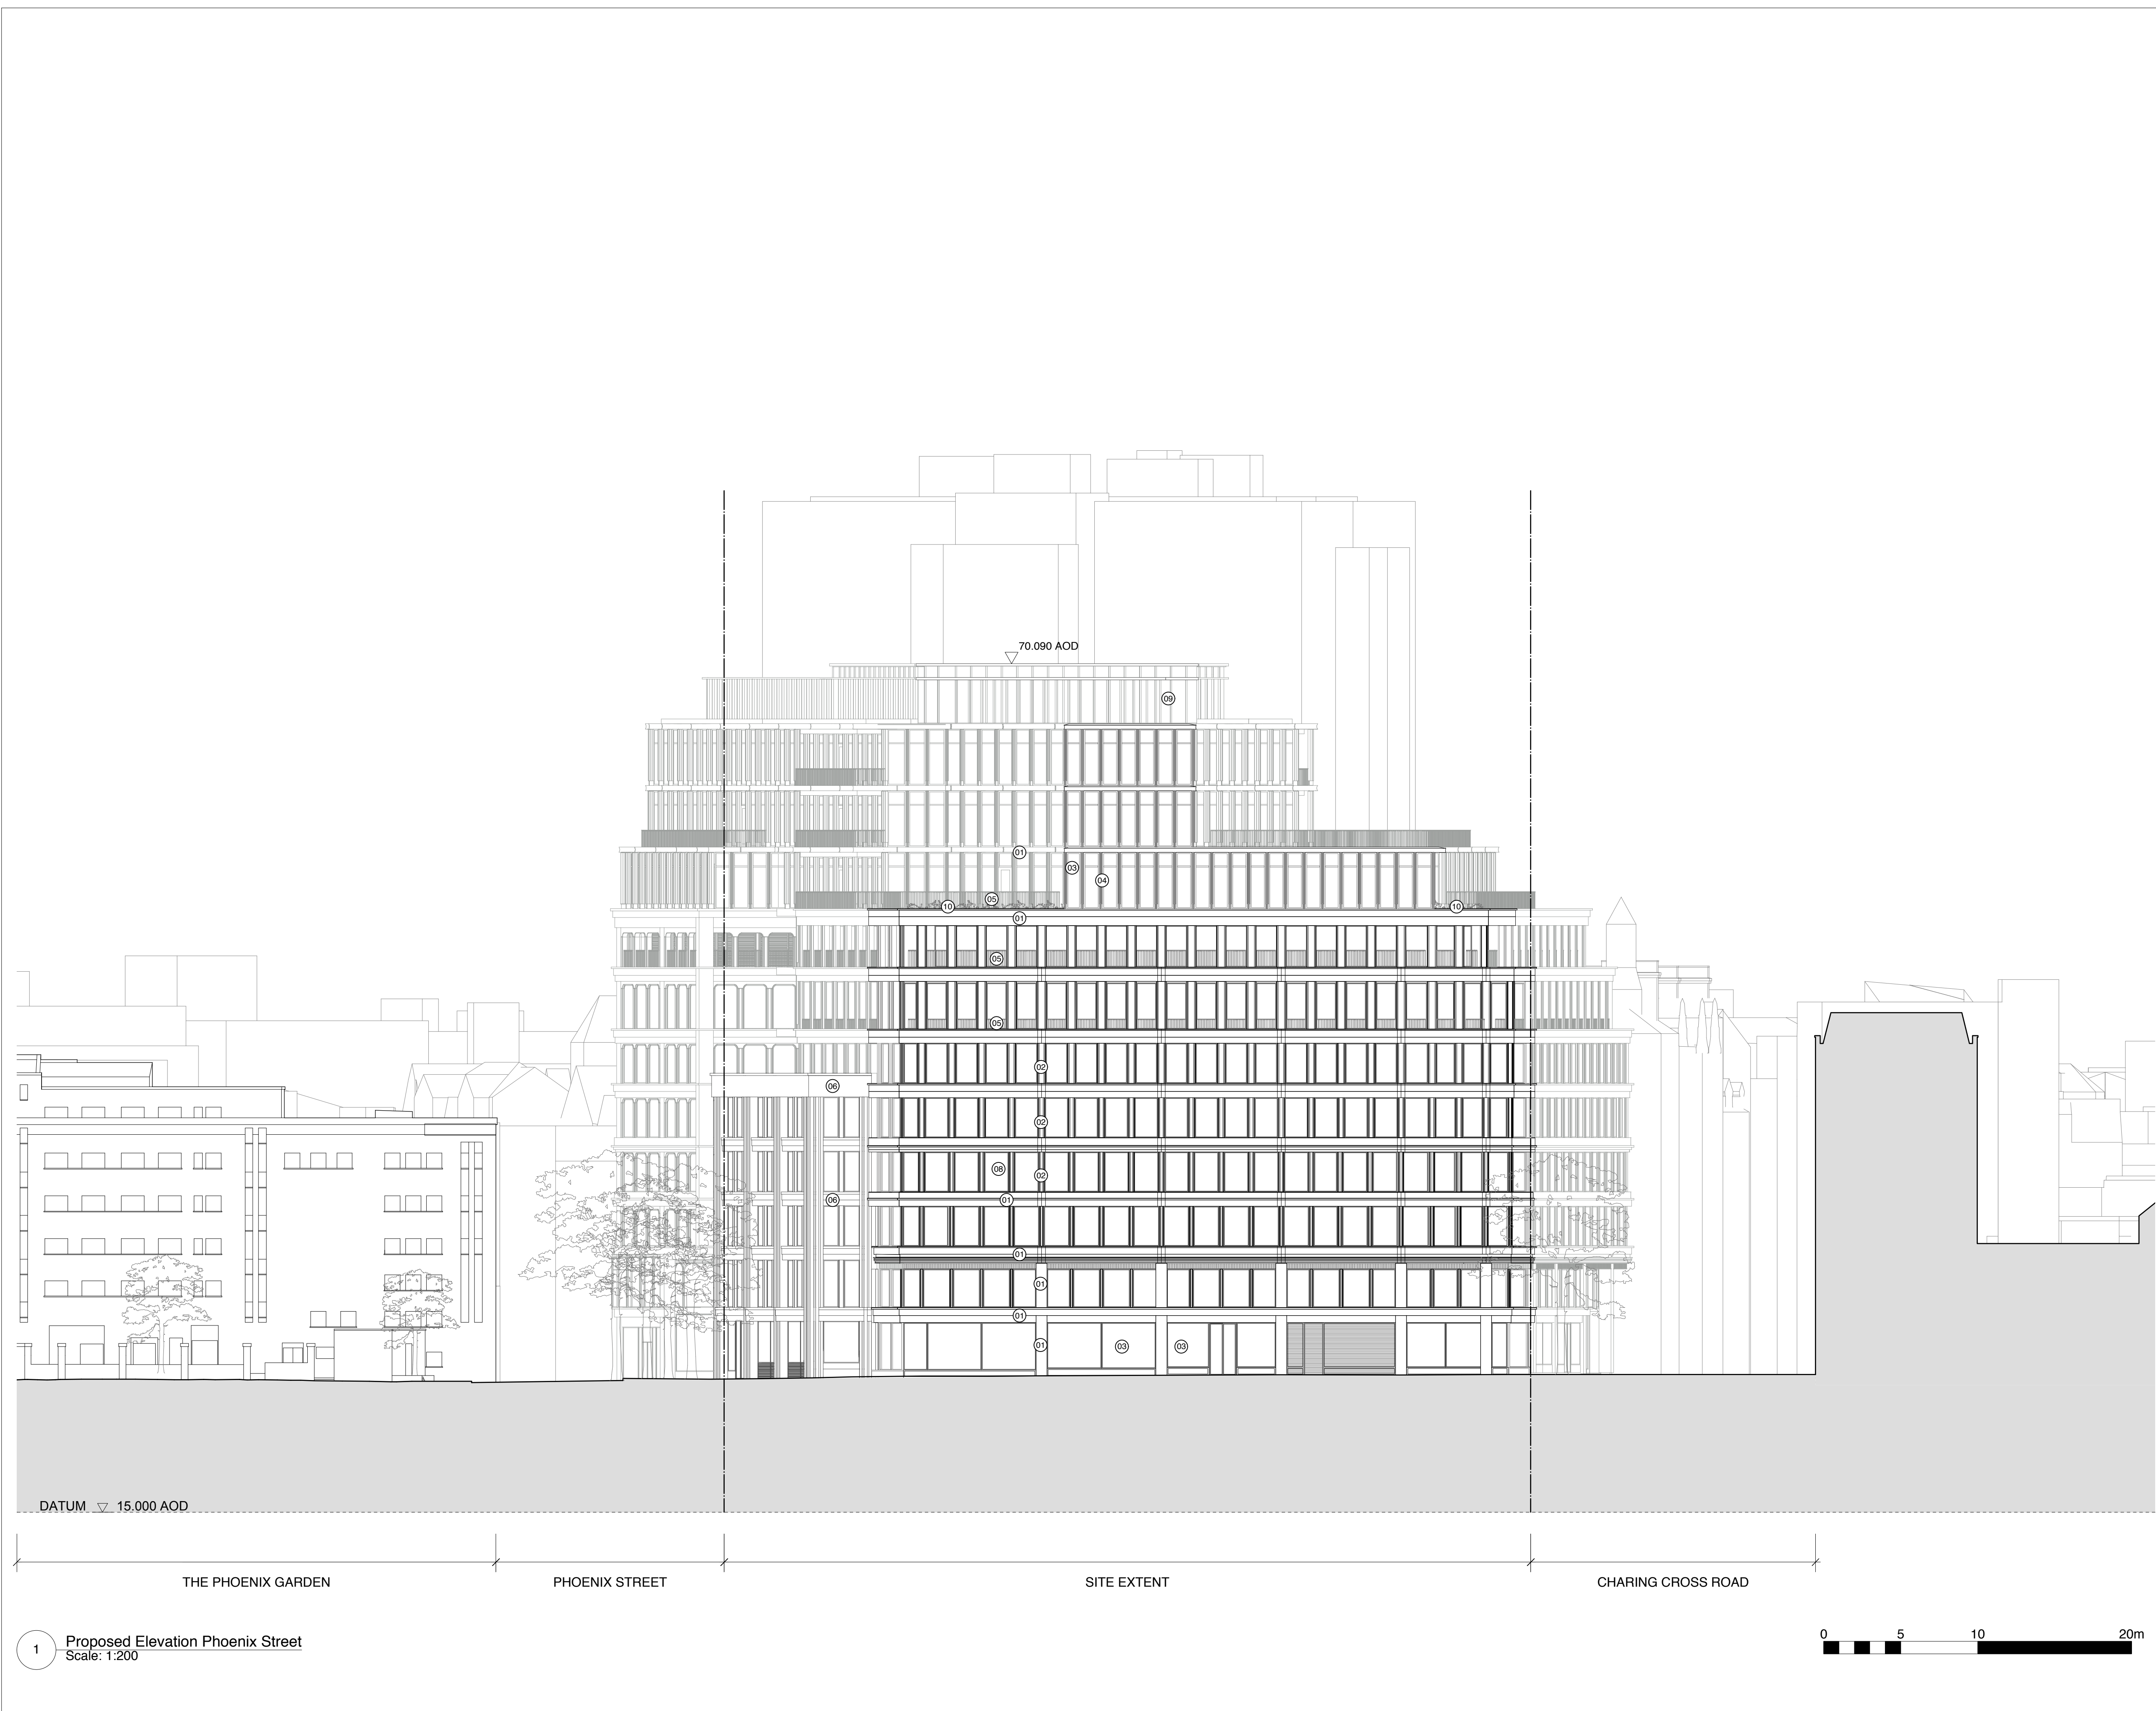

notes

N

General Note:

Internal layouts are indicative only.
Landscape Indicative only.
Plant Indicative only.
All materials shown or highlighted are indicative only
and may be subject to changes made during detailed
design development.

Key:

- 01. Pre-Cast Concrete / Reconstituted Stone
- 02. White Coloured Metal Window Frame / Vent Panel
- 03. Brass Coloured Metal Window Frame
- 04. Brass Coloured Metal Cladding
- 05. Brass Coloured Balustrade
- 06. Light Coloured Brickwork
- 07. Red Brick
- 08. Clear Glazing
- 09. Brass Mesh Laminated Glass
- 10. Planting

19.08.16 IM Issue for Planning

PLANNING

rev	date	check	comments
DSDHA 357 Kennington Lane, Vauxhall, SE11 5QY T 020 7703 3555 F 020 7703 3890 E info@dsdha.co.uk W www.dsdha.co.uk			
project			
125 Shaftesbury Avenue London, WC2H			
drawing title			
Proposed Elevation Phoenix Street			
drawn	size	date	scale
RB	A1	19.08.16	1:200
drawing number			revision
231_P30.007			-
REPORT DISCREPANCIES DO NOT SCALE FROM THIS DRAWING COPYRIGHT © DSDHA		USE LATEST REVISION CHECK DIMENSIONS ON SITE	