
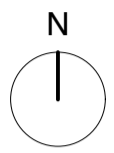


notes

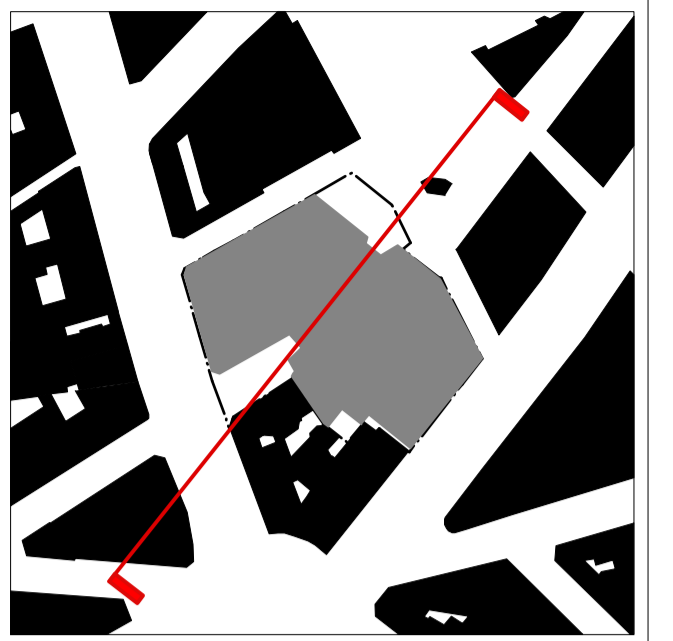


**General Note:**

Internal layouts are indicative only.  
Landscape indicative only.  
Plant indicative only.  
All materials shown or highlighted are indicative only and may be subject to changes made during detailed design development.

**Key:**

- 01. Office Floorspace
- 02. Retail Unit
- 03. Office Reception
- 04. W/C's
- 05. Lift Shaft
- 06. Stairs
- 07. Plant Room
- 08. External Plant Area
- 09. External Stair

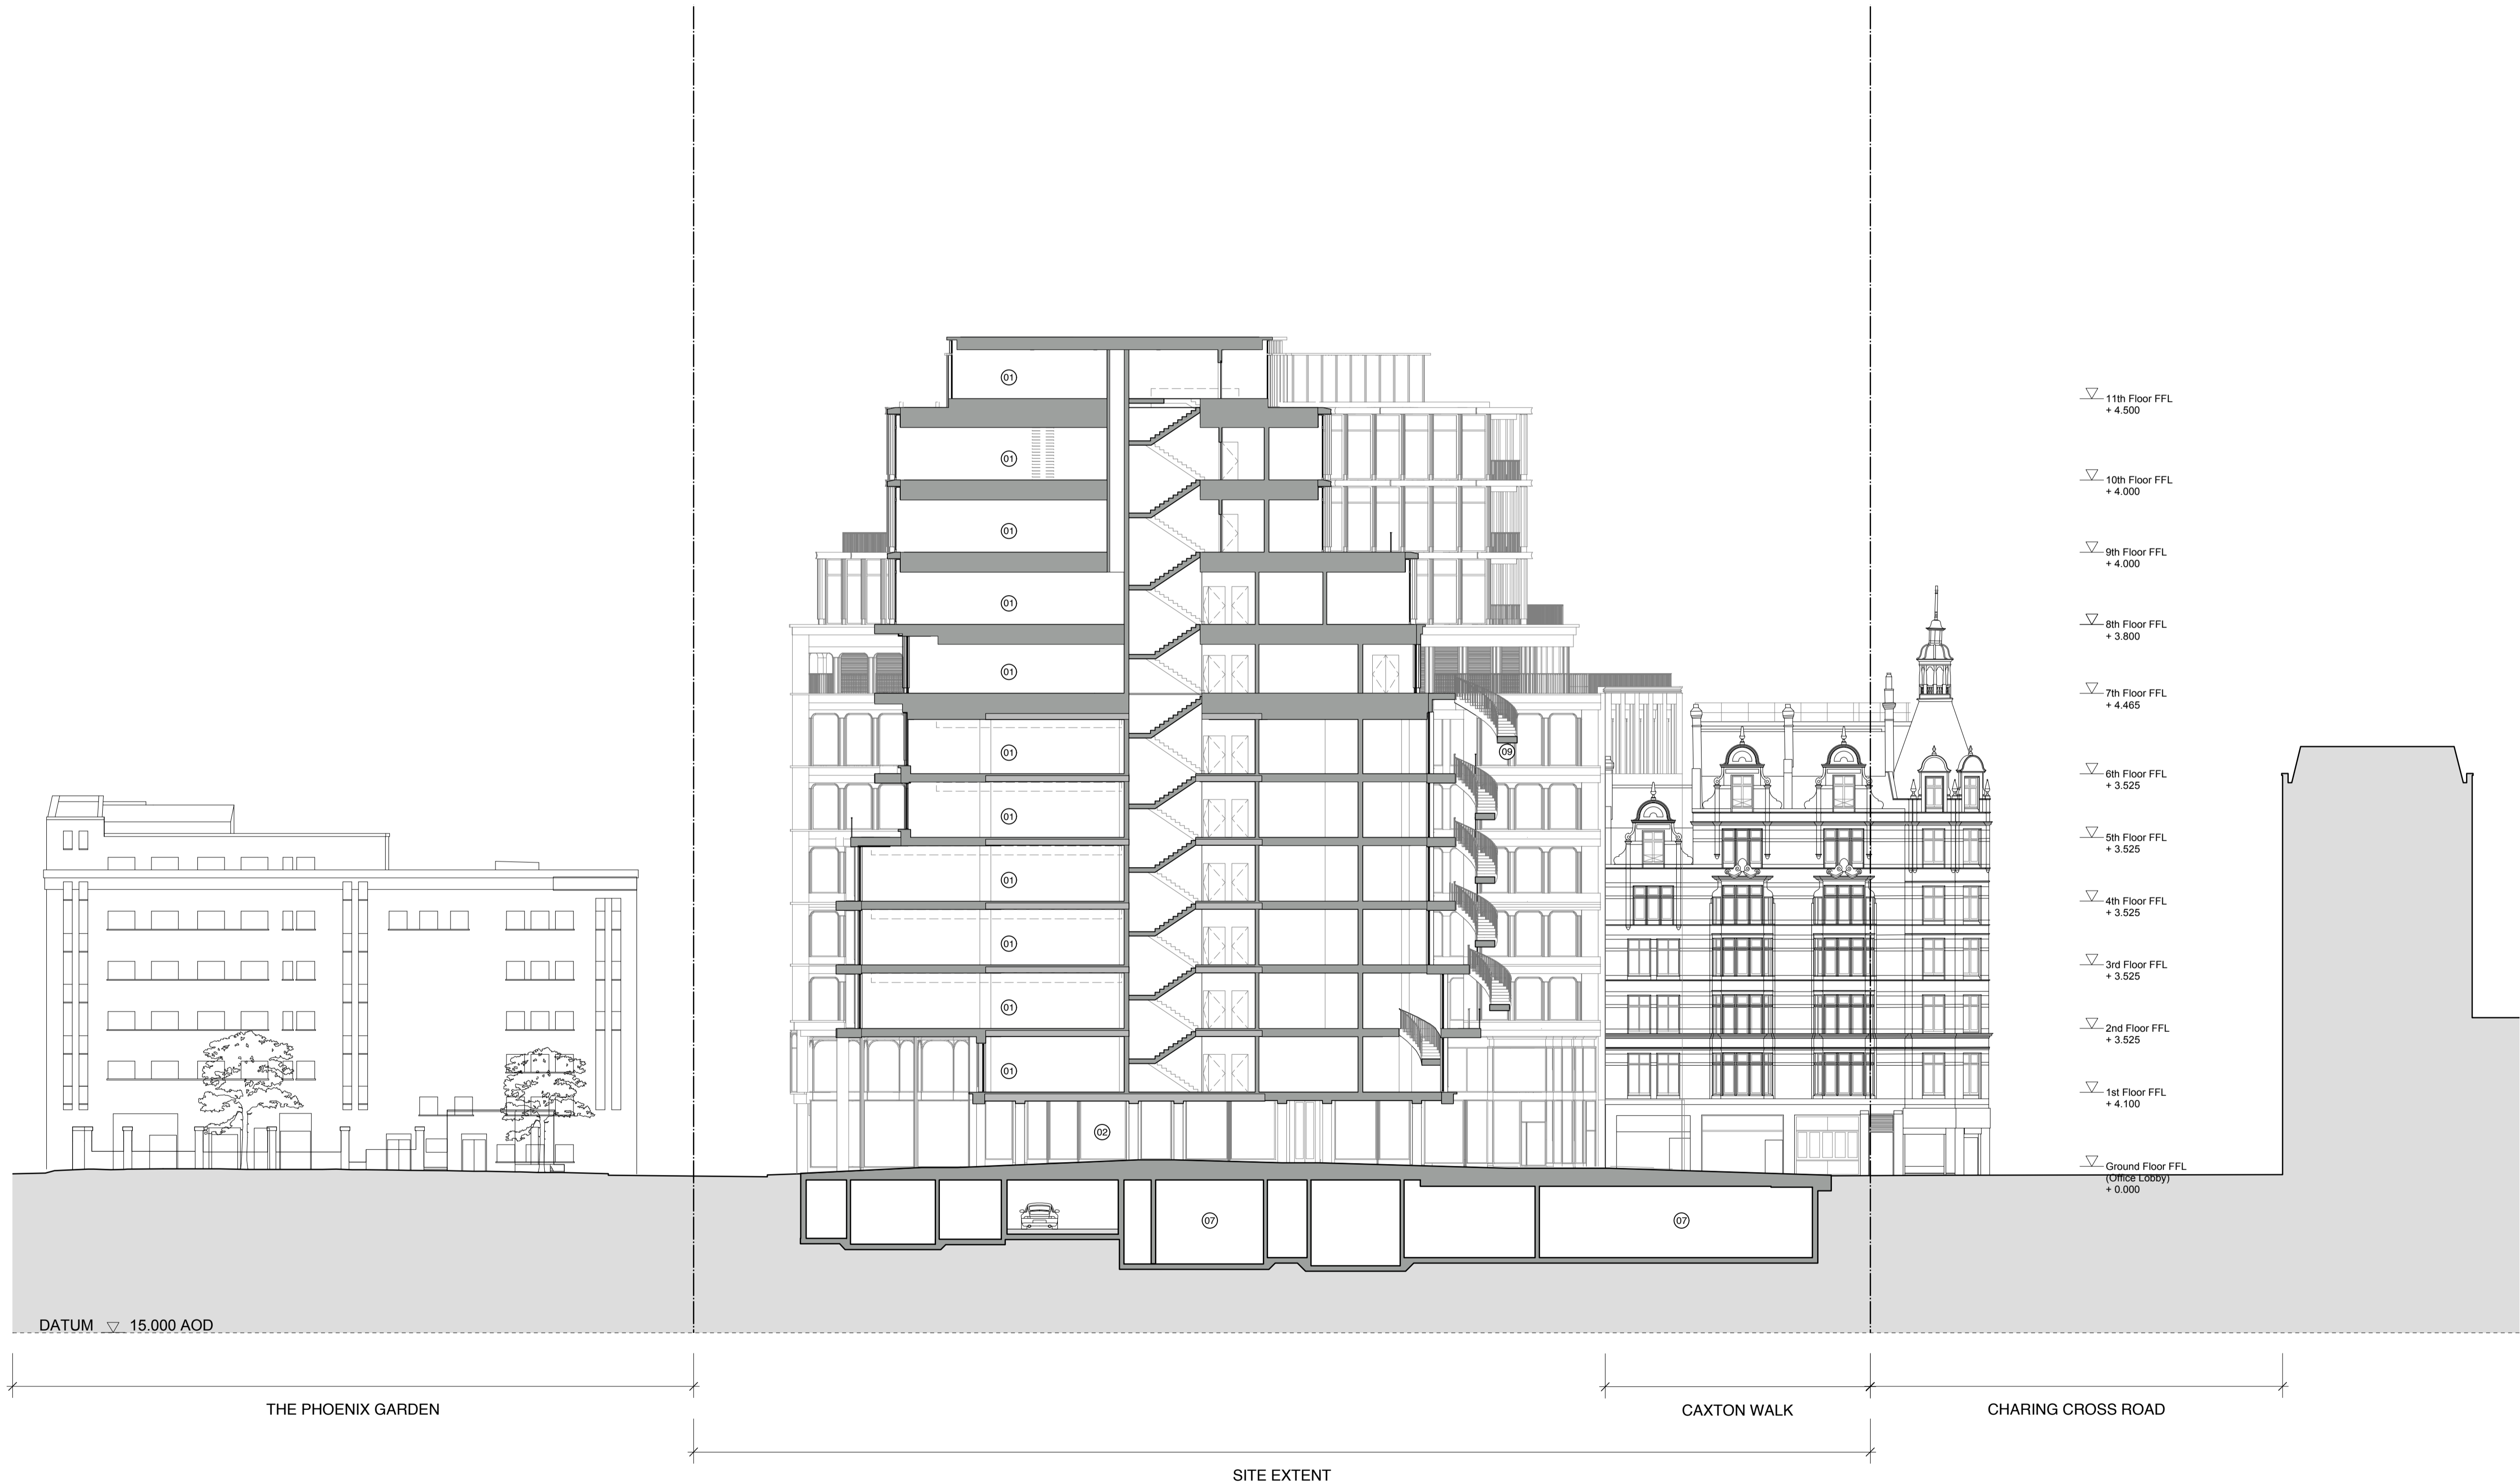

19.08.16 IM Issue for Planning

# PLANNING

rev date check comments

**DSDHA**  
357 Kennington Lane, Vauxhall, SE11 5QY  
T 020 7703 3555  
F 020 7703 3890  
E info@dsdha.co.uk  
W www.dsdha.co.uk

project

125 Shaftesbury Avenue  
London, WC2H

drawing title

Proposed Section BB

drawn	size	date	scale
ML	A1	19.08.16	1:200

drawing number	revision
231_P40.002	-

REPORT DISCREPANCIES  
DO NOT SCALE FROM THIS DRAWING  
COPYRIGHT © DSDHA

USE LATEST REVISION  
CHECK DIMENSIONS ON SITE

1 Proposed Section BB  
Scale: 1:200

