


Internal layouts are indicative only.  
Landscape indicative only.  
Plant indicative only.  
All materials shown or highlighted are indicative only  
and may be subject to changes made during detailed  
design development.

01. Office Floorspace
02. Retail Unit
03. Office Reception
04. WC's
05. Lift Shaft
06. Stairs
07. Plant Room
08. External Plant Area
09. External Stair

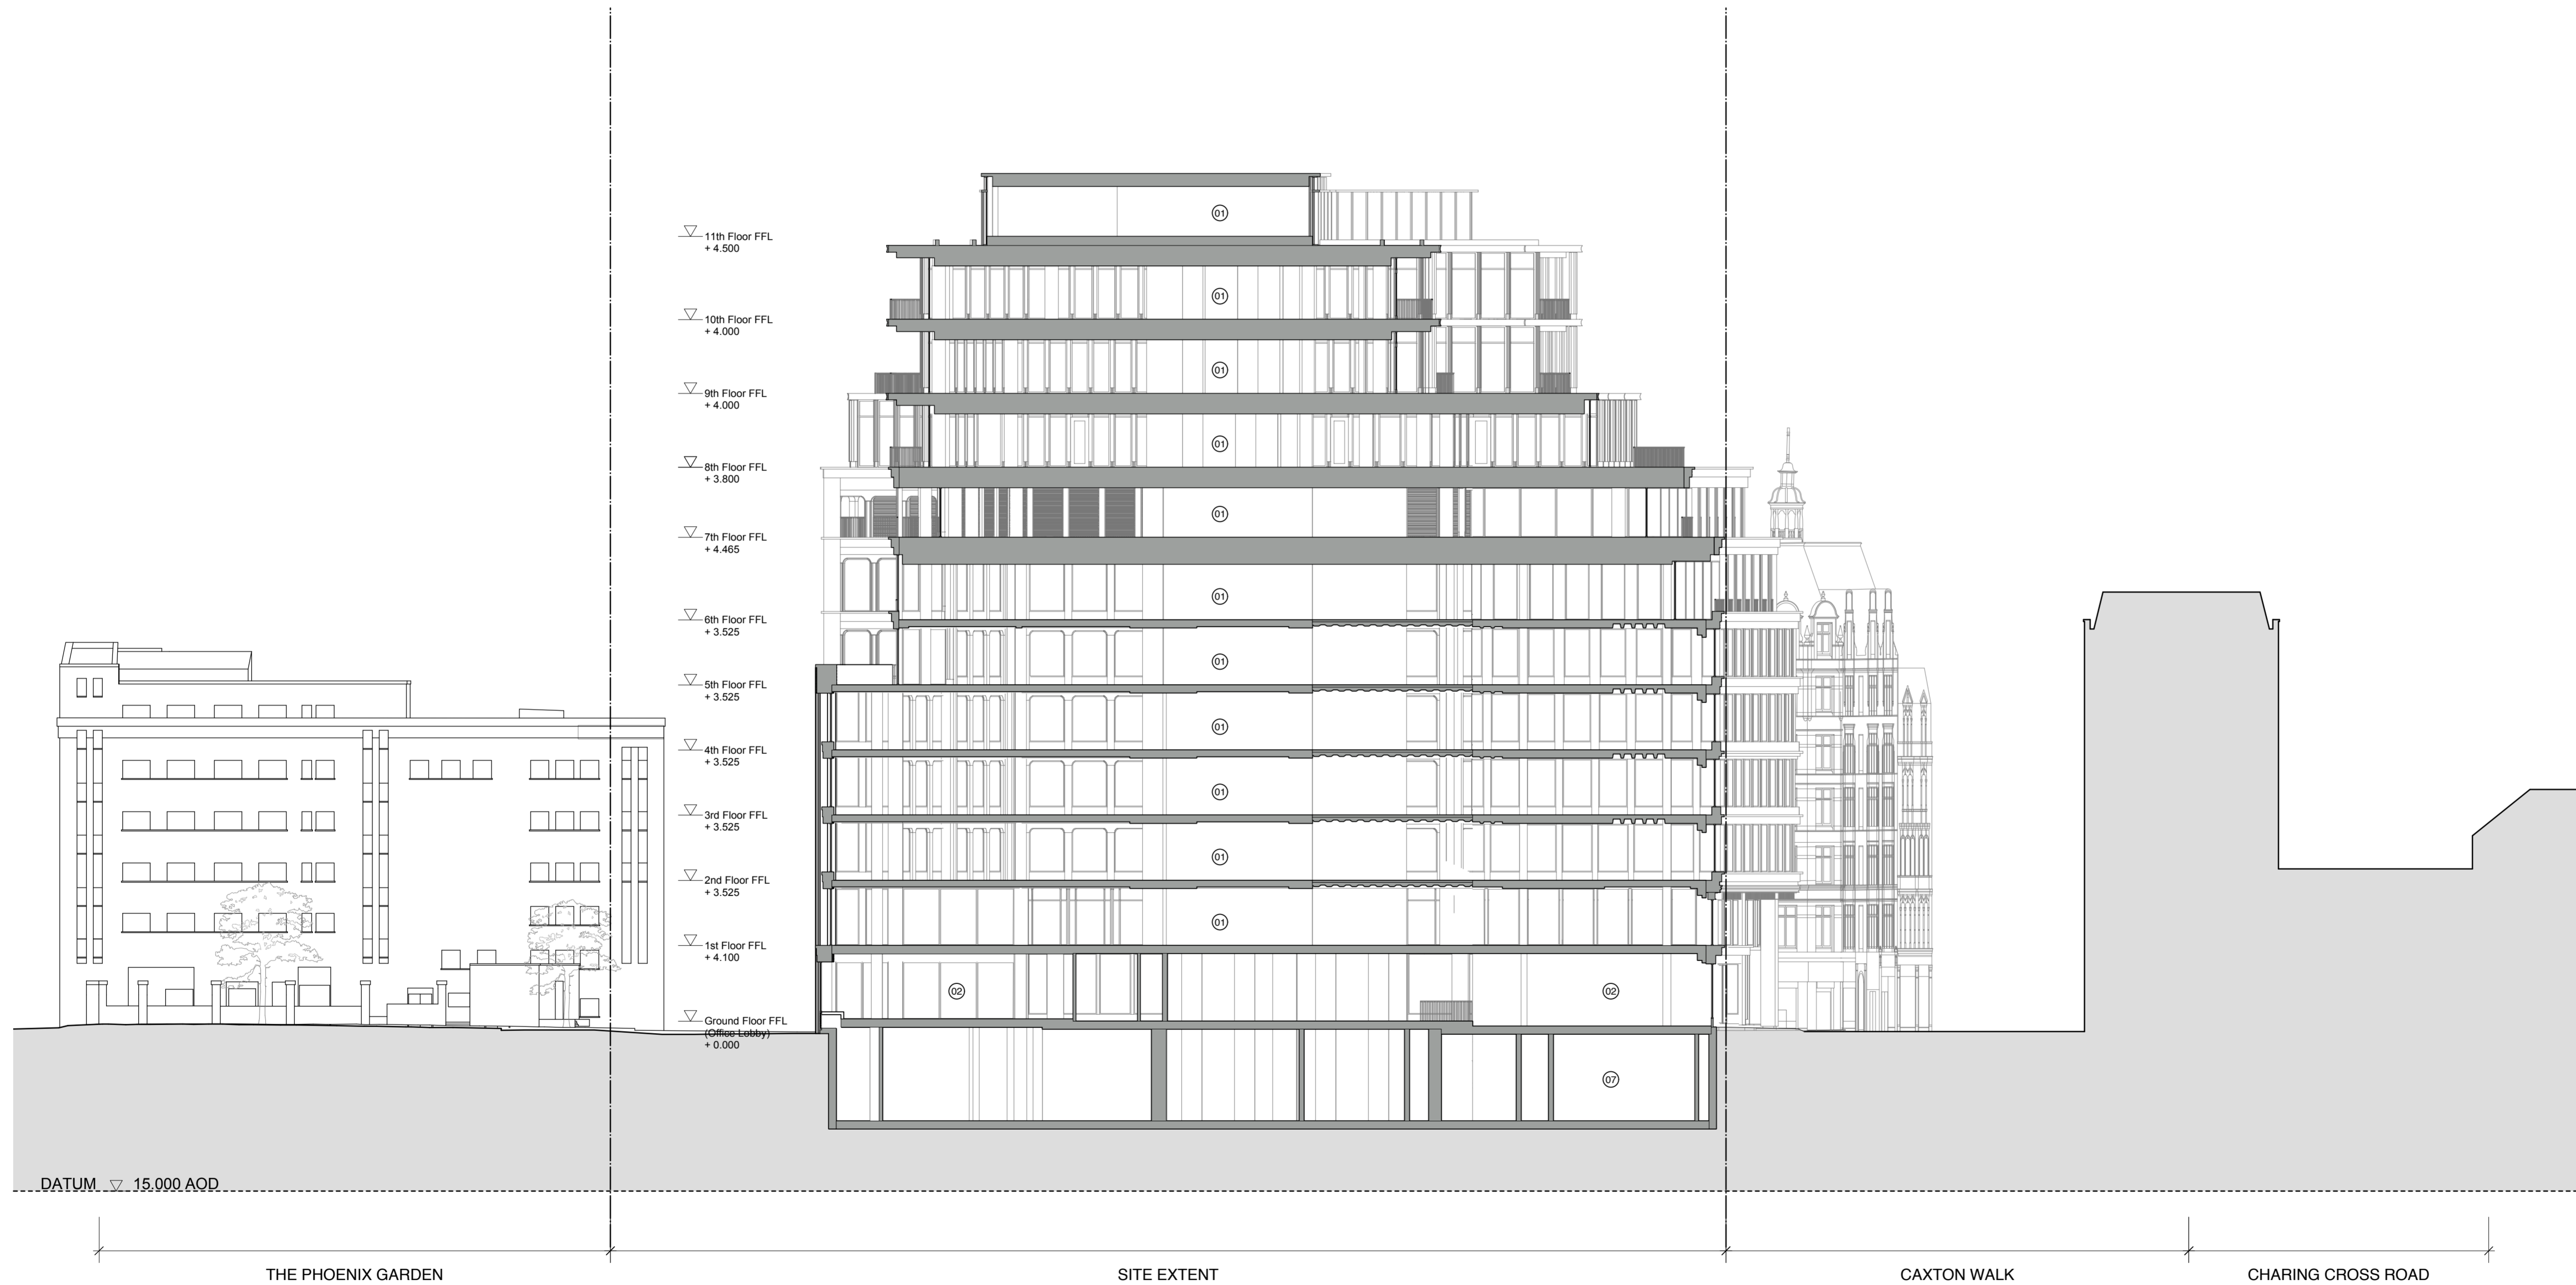

1 Proposed Section CC  
Scale: 1:200

19.08.16				IM				Issue for Planning			
PLANNING											
rev		date		check		comments					
DSDHA											
357 Kennington Lane, Vauxhall, SE11 5QY											
T 020 7703 3555											
F 020 7703 3890											
E info@dsdha.co.uk											
W www.dsdha.co.uk											
project											
Shaftesbury Avenue											
drawing title											
Proposed Section CC											
drawn			size			date			scale		
RB			A1			19.08.16			1:200		
drawing number									revision		
231_P40.003									-		
REPORT DISCREPANCIES DO NOT SCALE FROM THIS DRAWING COPYRIGHT © DSDHA						USE LATEST REVISION CHECK DIMENSIONS ON SITE					