



notes

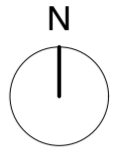

General Notes:
Existing drawings are for reference only - not for approval

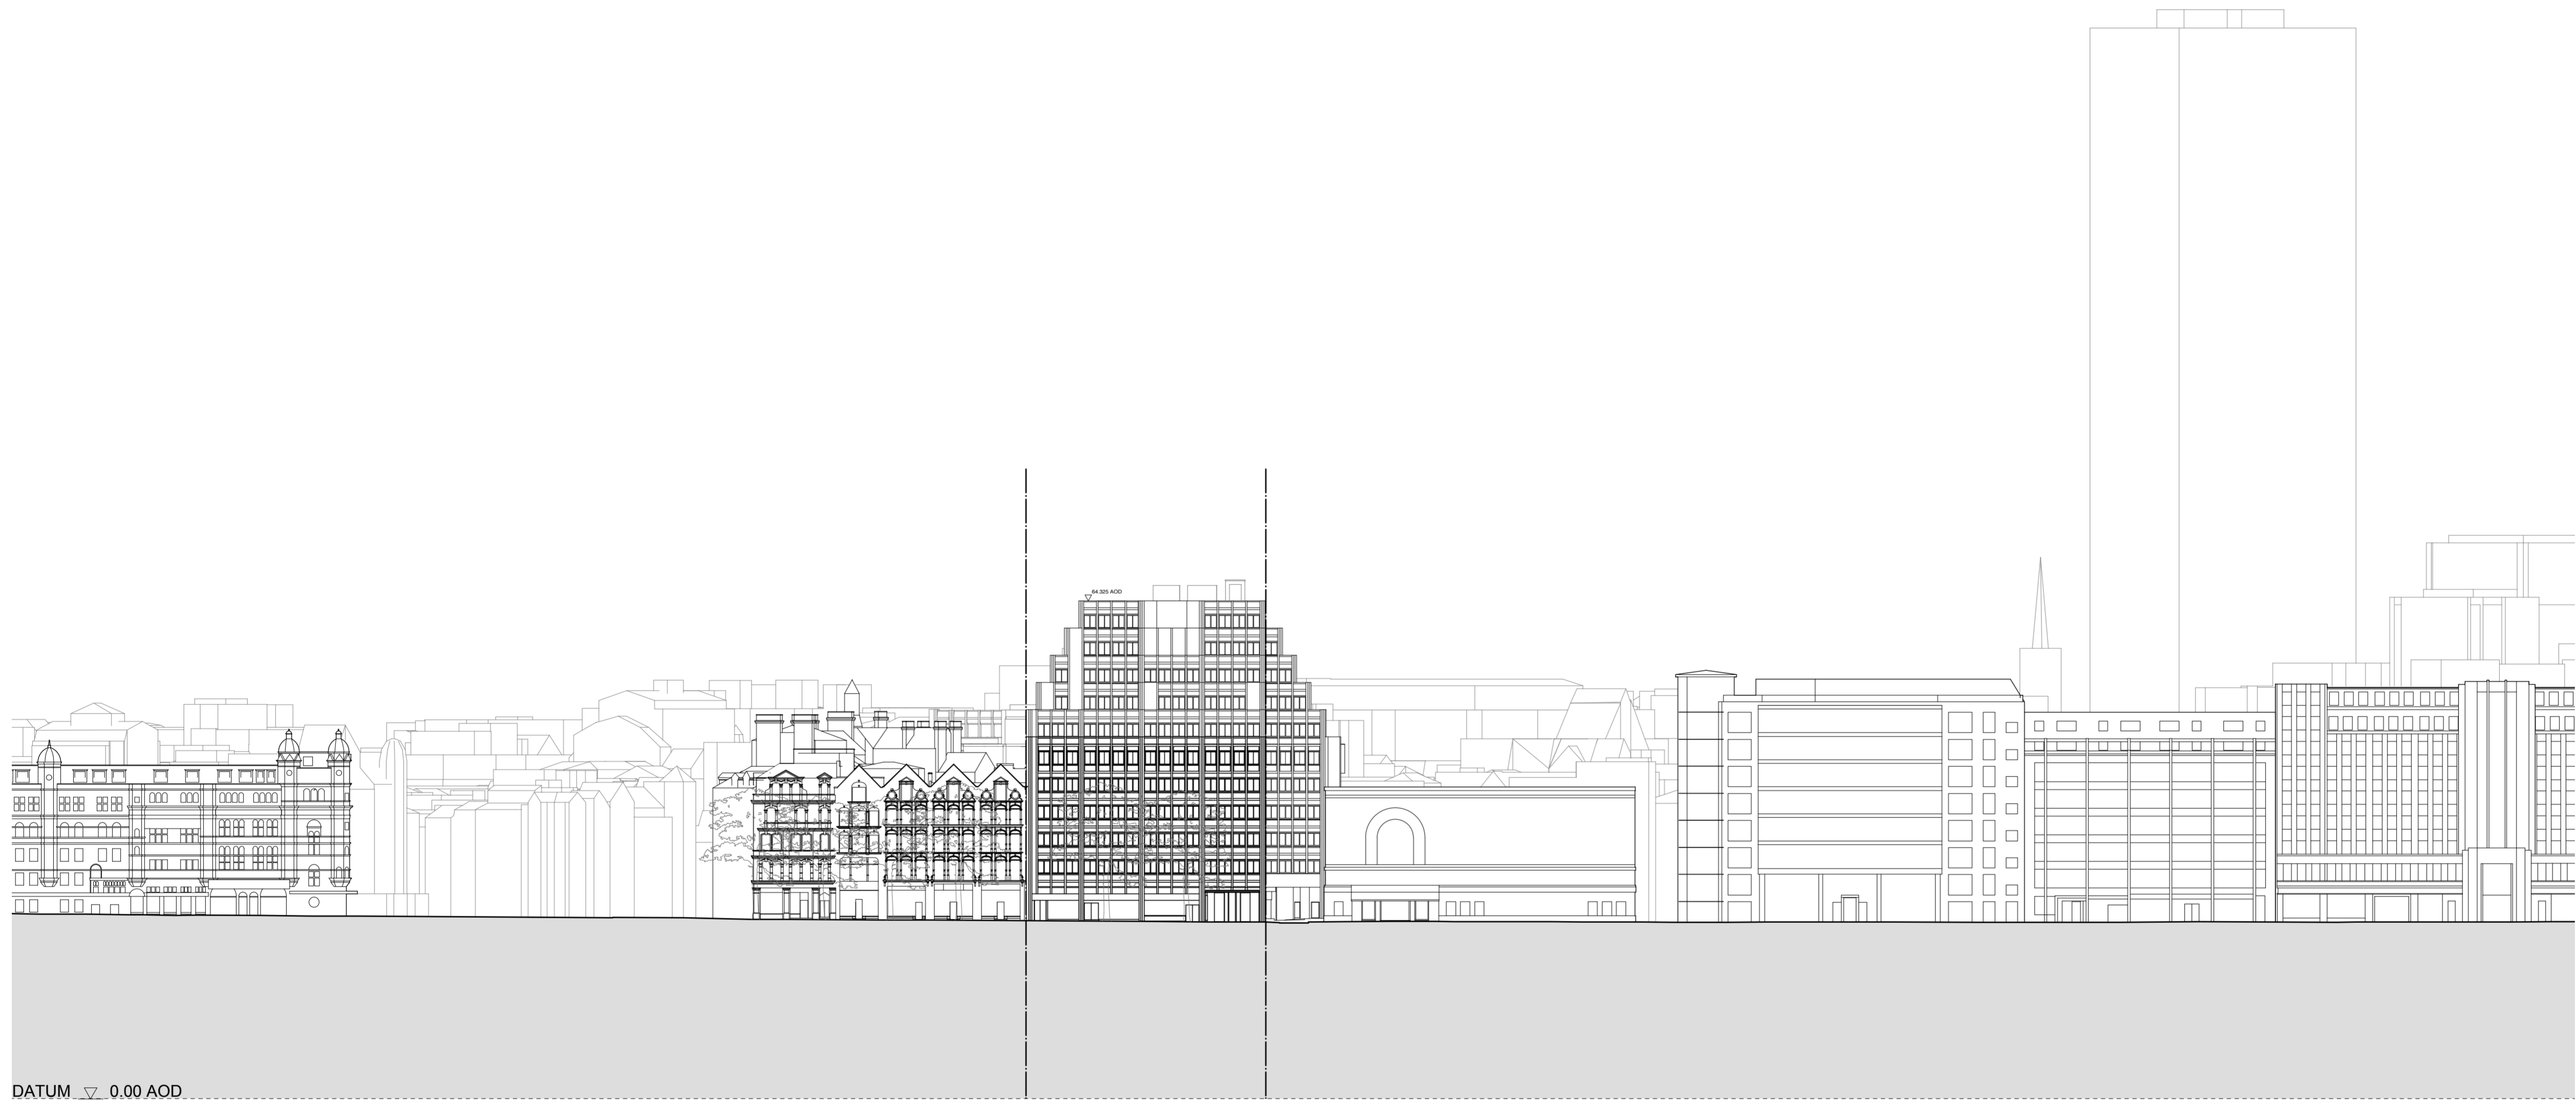

DATUM ∇ 0.00 AOD

CHARING CROSS ROAD TRENTISHOE MANSIONS SITE EXTENT STACEY STREET ST. GILES PASSAGE

19.08.16 IM Issue for Planning

PLANNING

rev date check comments

DSDHA
357 Kennington Lane, Vauxhall, SE11 5QY
T 020 7703 3555
F 020 7703 3890
E info@dsdha.co.uk
W www.dsdha.co.uk

project
125 Shaftesbury Avenue
London, WC2H

drawing title

Existing Elevation
Shaftesbury Avenue

drawn	size	date	scale
RB	A1	19.08.16	1:500

drawing number	revision
231_P10.201	-

REPORT DISCREPANCIES
DO NOT SCALE FROM THIS DRAWING
COPYRIGHT © DSDHA

USE LATEST REVISION
CHECK DIMENSIONS ON SITE

1 Existing Elevation - Shaftesbury Avenue
1:500 @ A1

