


notes

N

General Notes:
Existing drawings are for reference only - not for approval

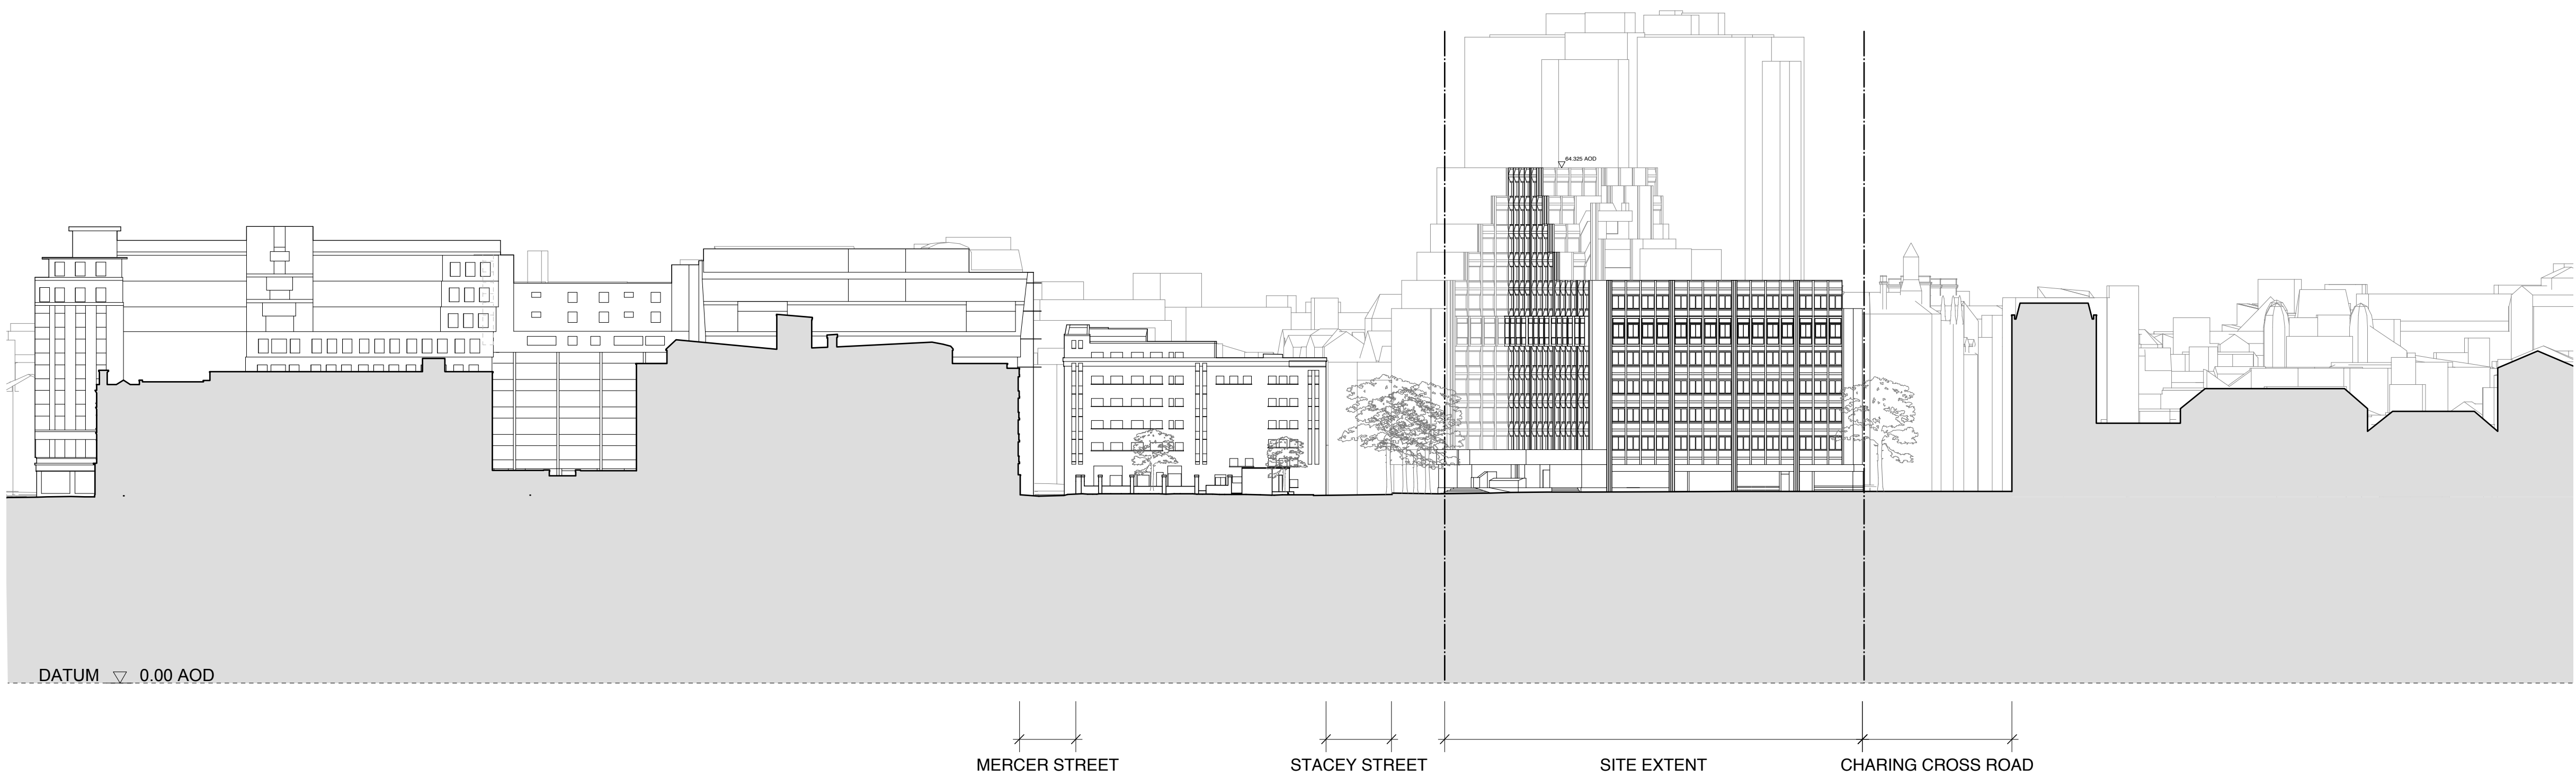

19.08.16IM Issue for Planning

PLANNING

rev	date	check	comments
DSDHA 357 Kennington Lane, Vauxhall, SE11 5QY T 020 7703 3555 F 020 7703 3890 E info@dsdha.co.uk W www.dsdha.co.uk			
project			
125 Shaftesbury Avenue London, WC2H			
drawing title			
Existing Elevation Phoenix Street			
drawn	size	date	scale
RB	A1	19.08.16	1:500
drawing number			revision
231_P10.203			-
REPORT DISCREPANCIES DO NOT SCALE FROM THIS DRAWING COPYRIGHT © DSDHA		USE LATEST REVISION CHECK DIMENSIONS ON SITE	

1 Existing Elevation - Phoenix Street
1:500 @ A1

