



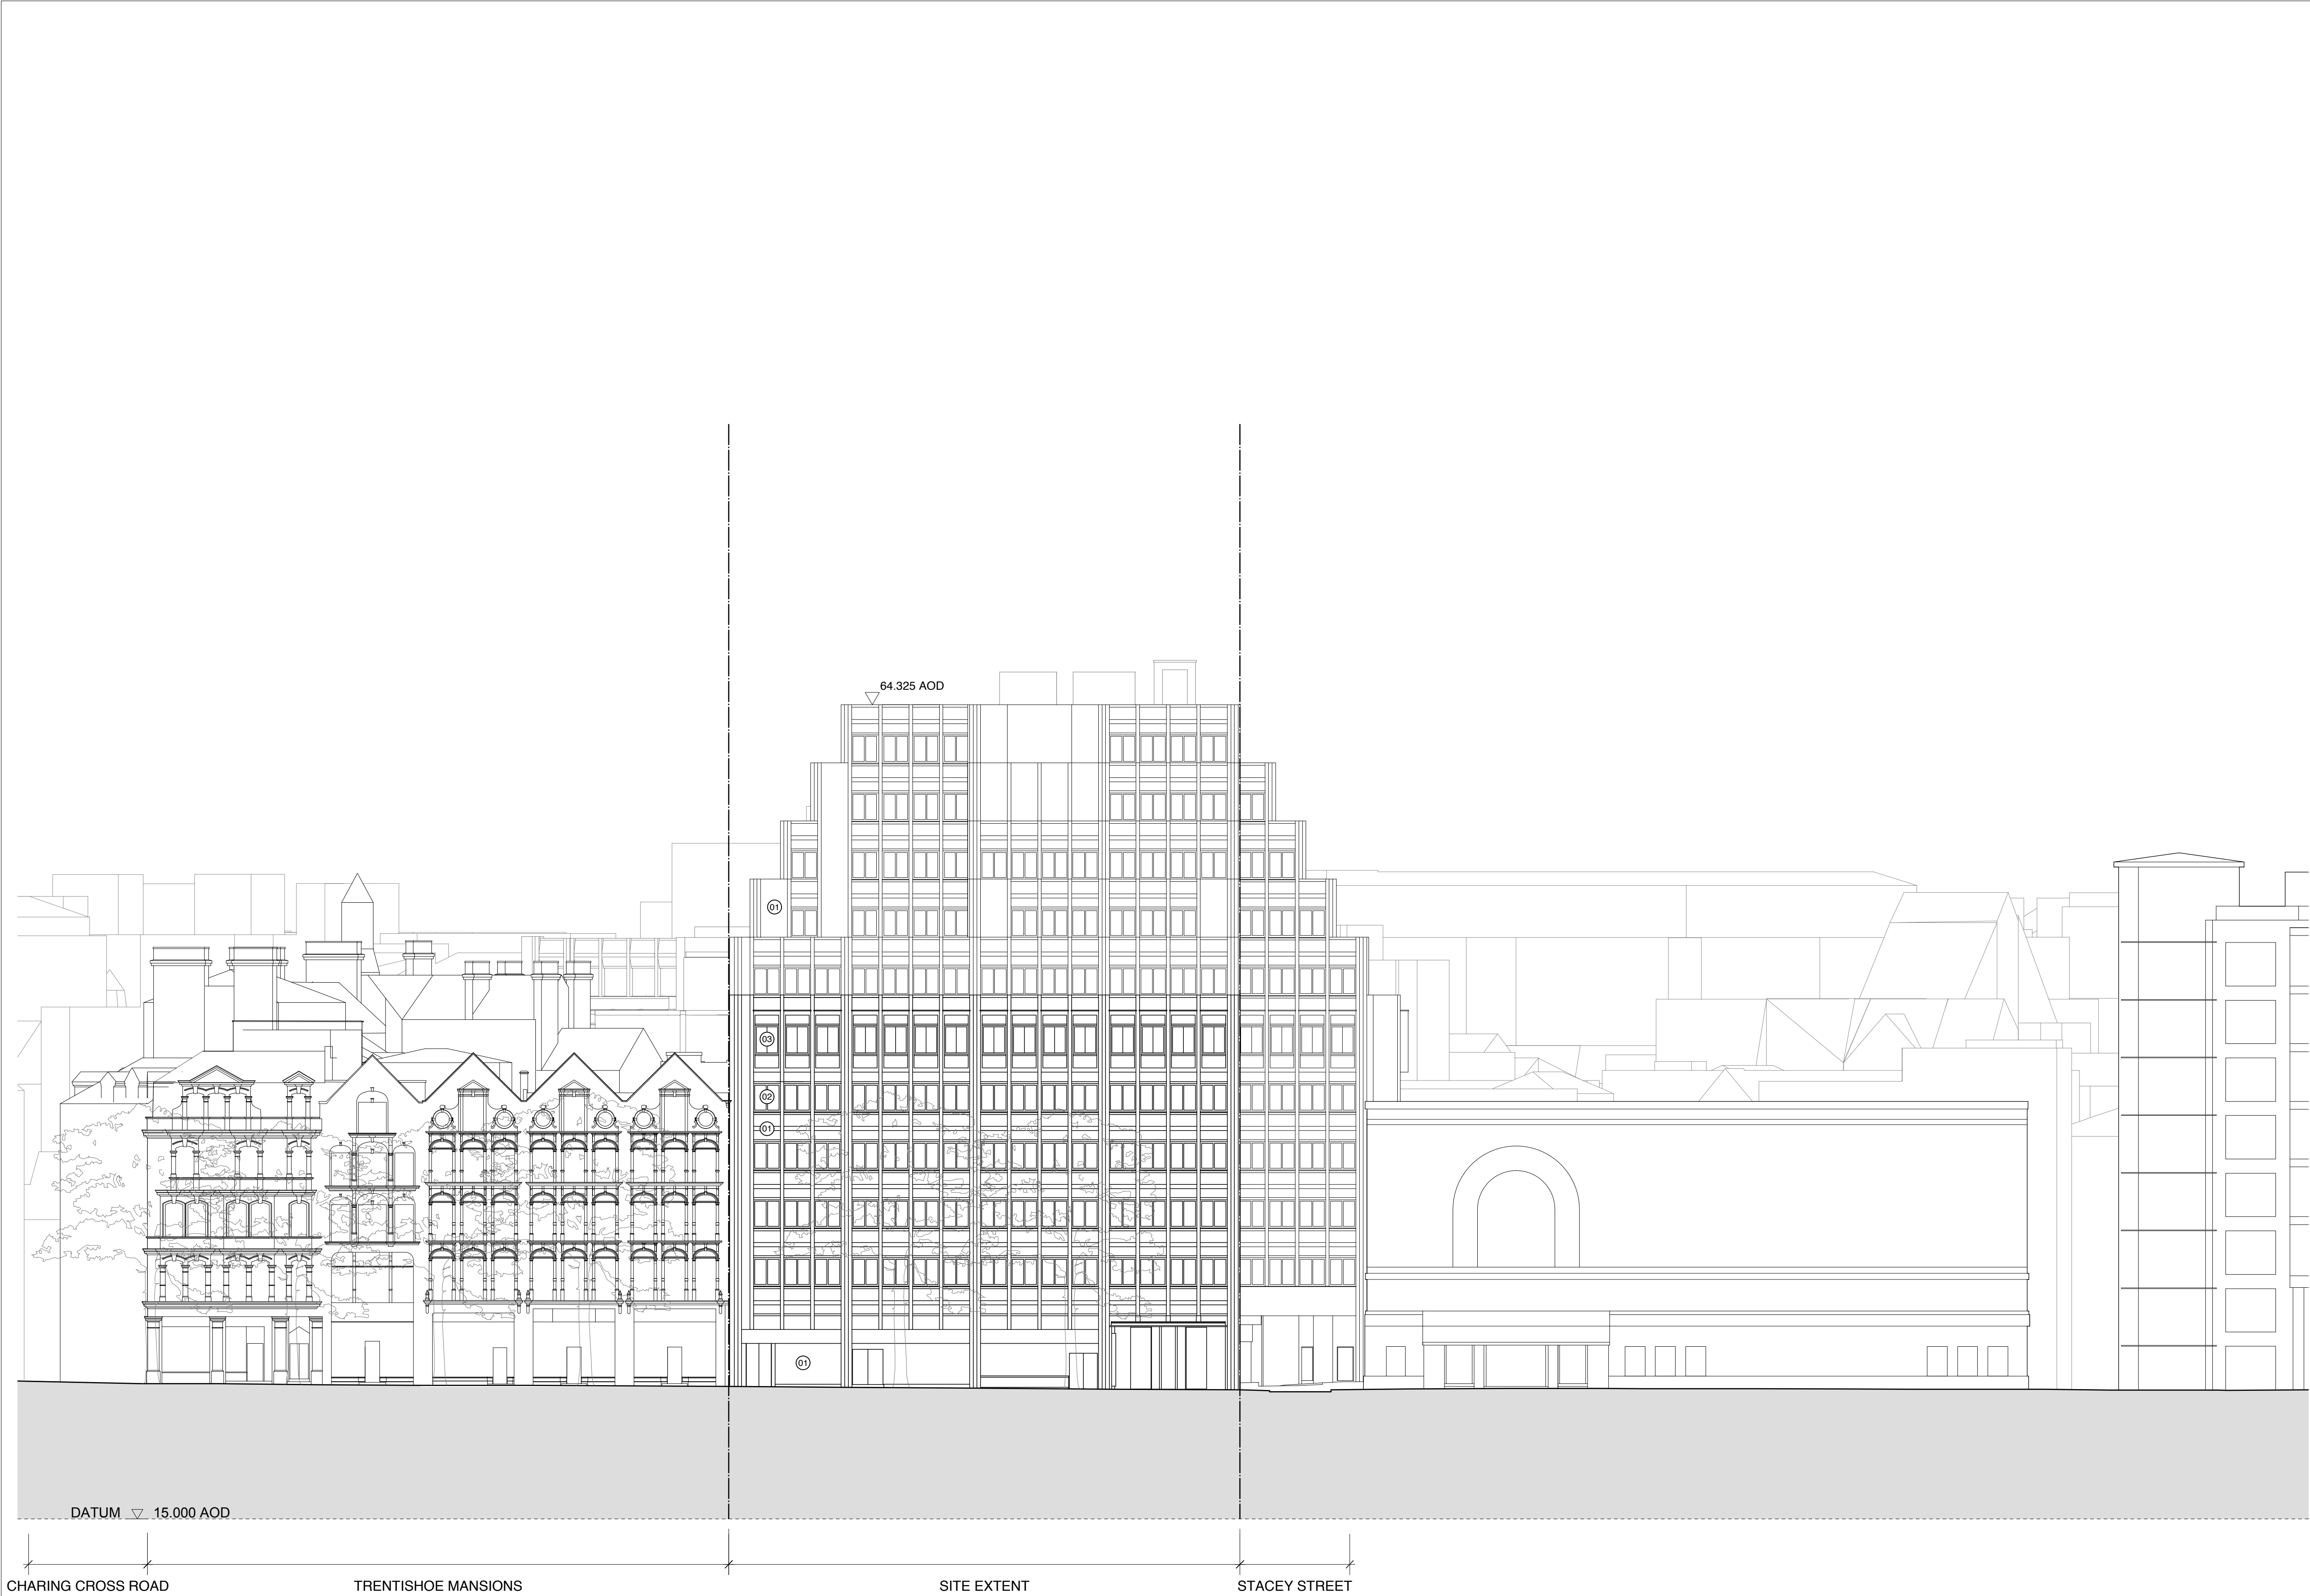

CHARING CROSS ROAD TRENTISHOE MANSIONS SITE EXTENT STACEY STREET

1 Existing Elevation - Shaftesbury Avenue
1:200 @ A1

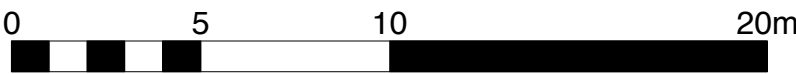

notes

N

General Notes:

Existing drawings are for reference only - not for approval

Key:

01. Brickwork
02. Aluminium Frame Window
03. Aluminium Bay Window

19.08.16 IM Issue for Planning

PLANNING

rev	date	check	comments
DSDHA			
357 Kennington Lane, Vauxhall, SE11 5QY			
T 020 7703 3555			
F 020 7703 3890			
E info@dsdha.co.uk			
W www.dsdha.co.uk			
project			
125 Shaftesbury Avenue London, WC2H			
drawing title			
Existing Elevation Shaftesbury Avenue			
drawn	size	date	scale
ABD	A1	19.08.16	1:200
drawing number			revision
231_P10.205			-
REPORT DISCREPANCIES DO NOT SCALE FROM THIS DRAWING COPYRIGHT © DSDHA		USE LATEST REVISION CHECK DIMENSIONS ON SITE	