



notes

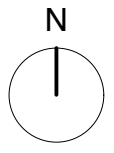

General Notes:
Existing drawings are for reference only - not for approval

- Key:**
- 01. Brickwork
 - 02. Aluminium Frame Window
 - 03. Aluminium Bay Window

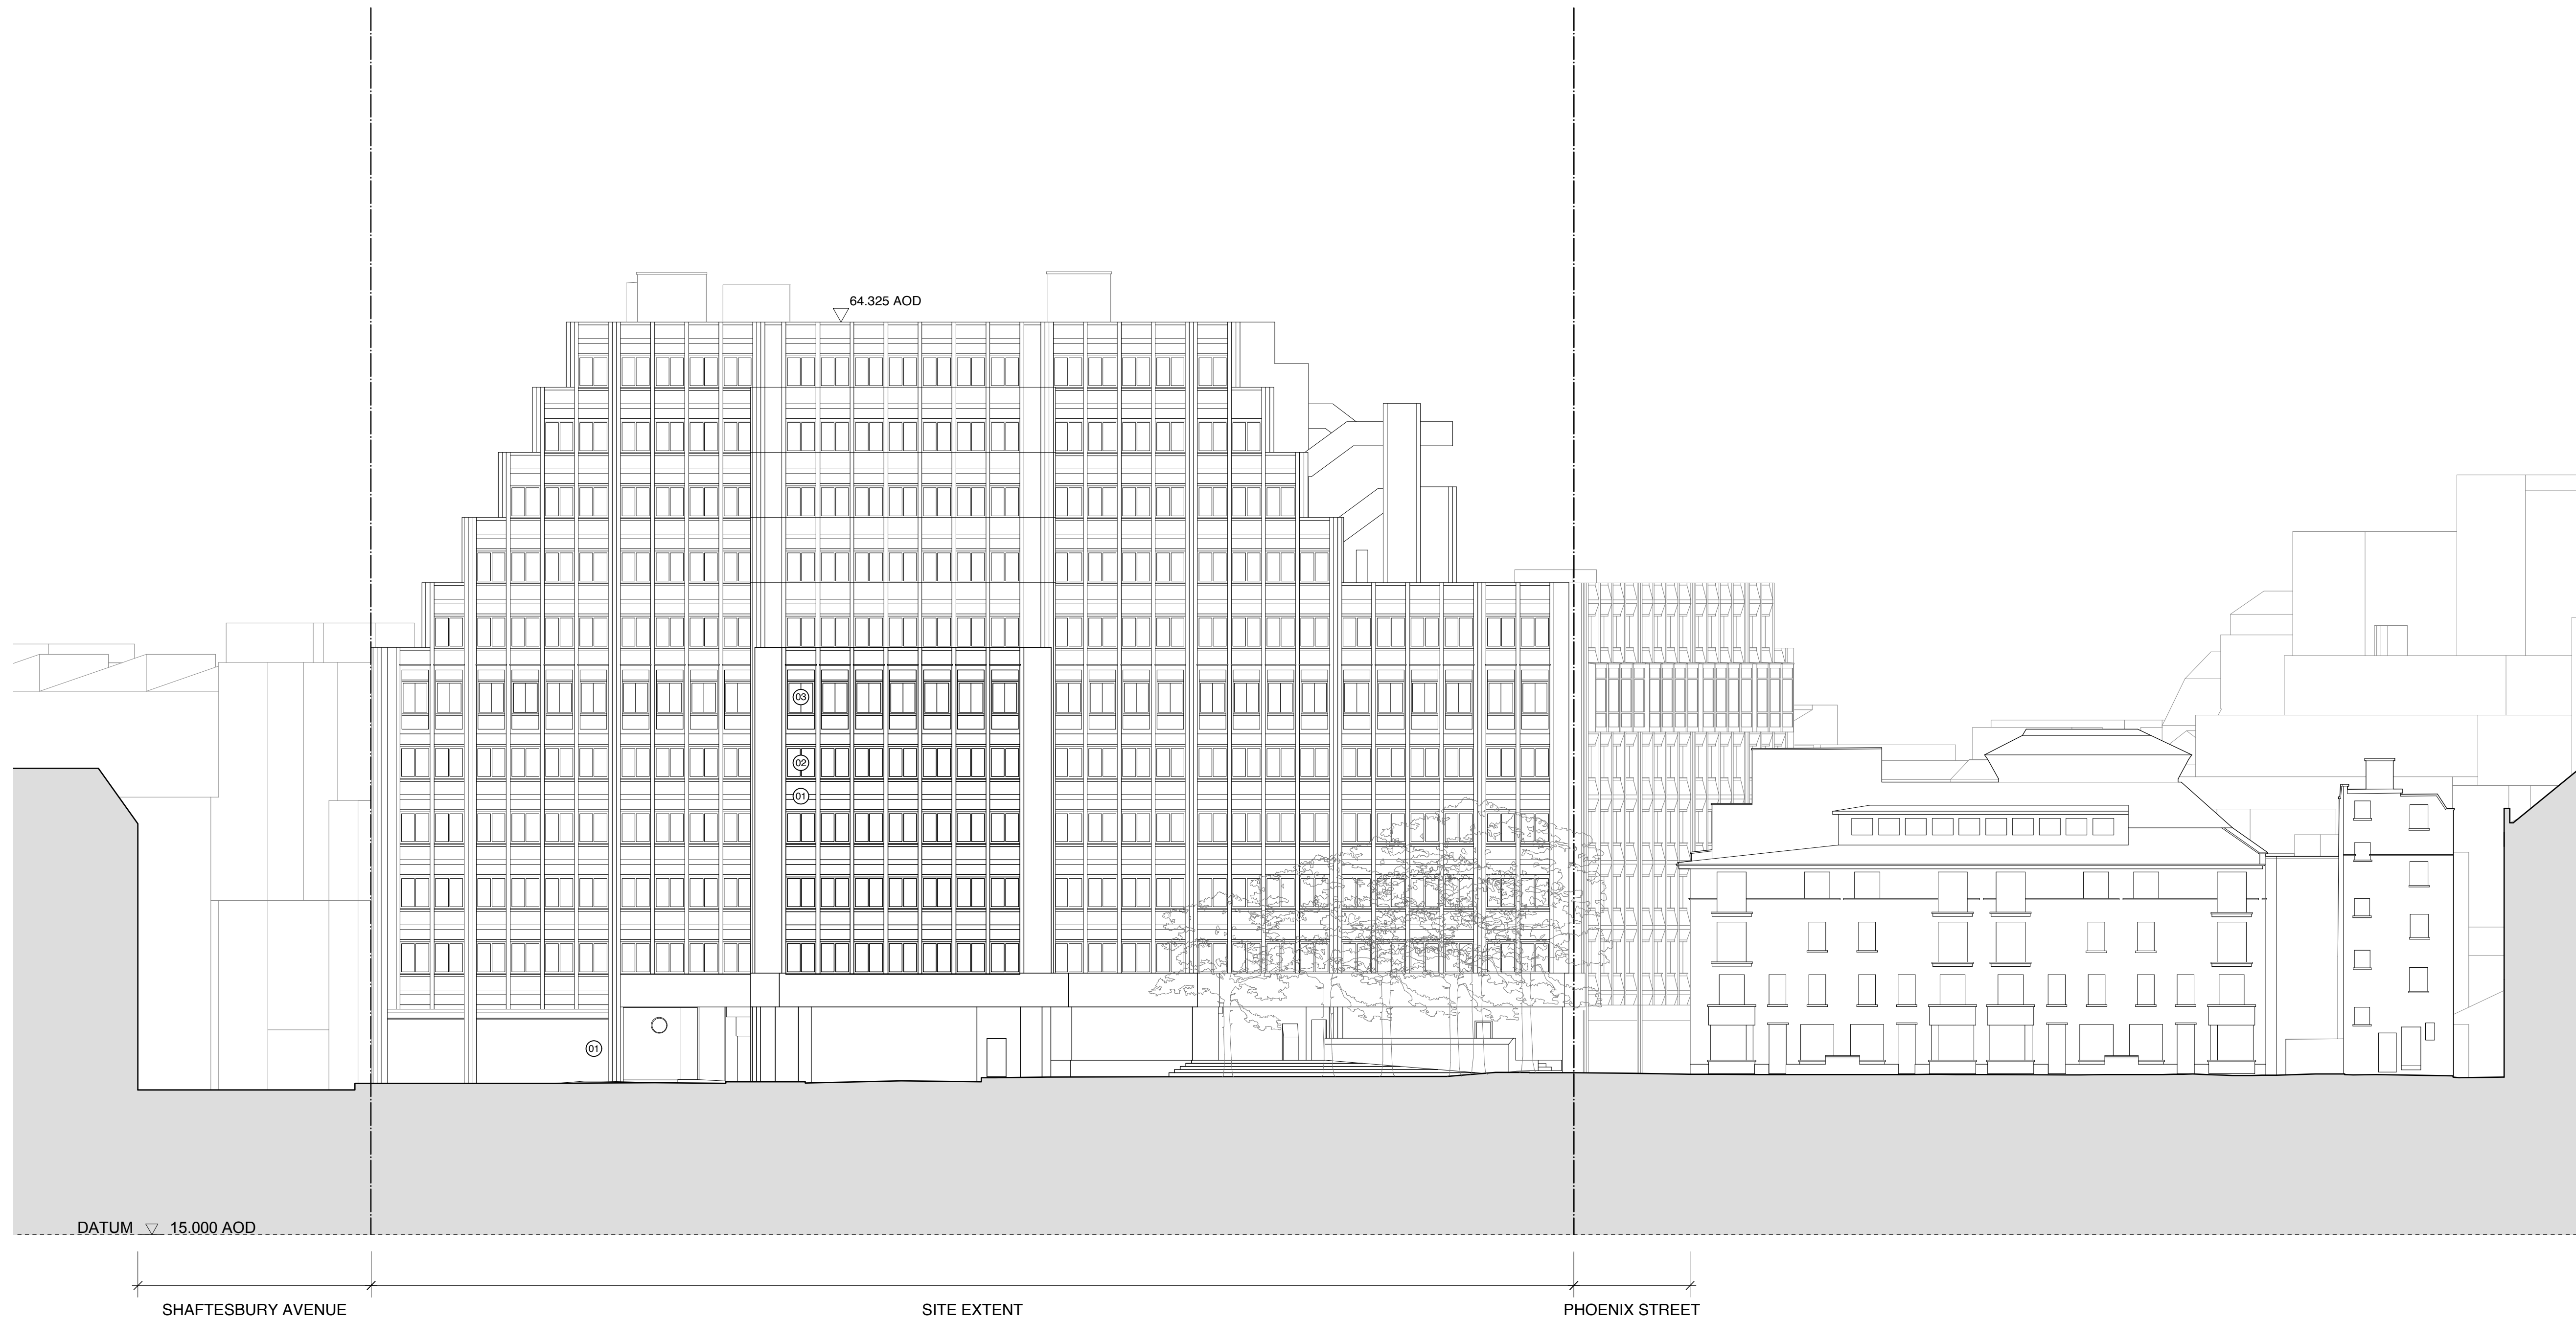

DATUM ∇ 15.000 AOD

64.325 AOD

SHAFTESBURY AVENUE

SITE EXTENT

PHOENIX STREET

1 Existing Elevation - Stacey Street
1:200 @ A1



19.08.16 IM Issue for Planning

PLANNING

DSDHA
 357 Kennington Lane, Vauxhall, SE11 5QY
 T 020 7703 3555
 F 020 7703 3890
 E info@dsdha.co.uk
 W www.dsdha.co.uk

project
 125 Shaftesbury Avenue
 London, WC2H

drawing title
 Existing Elevation
 Stacey Street

drawn	size	date	scale
ABD	A1	19.08.16	1:200

drawing number	revision
231_P10.206	-

REPORT DISCREPANCIES
 DO NOT SCALE FROM THIS DRAWING
 COPYRIGHT © DSDHA

USE LATEST REVISION
 CHECK DIMENSIONS ON SITE