

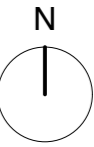


notes

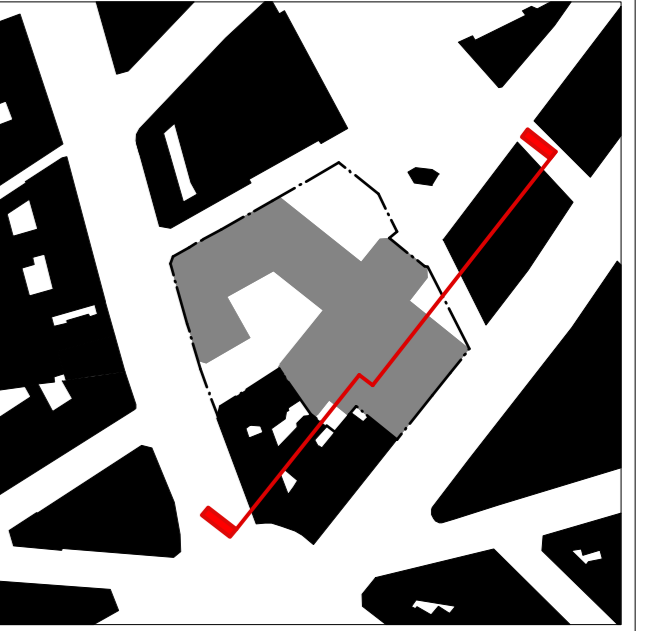


General Notes:
Existing drawings are for reference only - not for approval

- Key:**
- 01. Office Floorspace
 - 02. Retail Unit
 - 03. Nisbets (Existing Retail Unit)
 - 04. Reception
 - 05. WC's
 - 06. Office Canteen
 - 07. Kitchenette
 - 08. Lift Shaft
 - 09. Stairs
 - 10. Parking
 - 11. Motor Room
 - 12. Plant Room
 - 13. External Plant Area

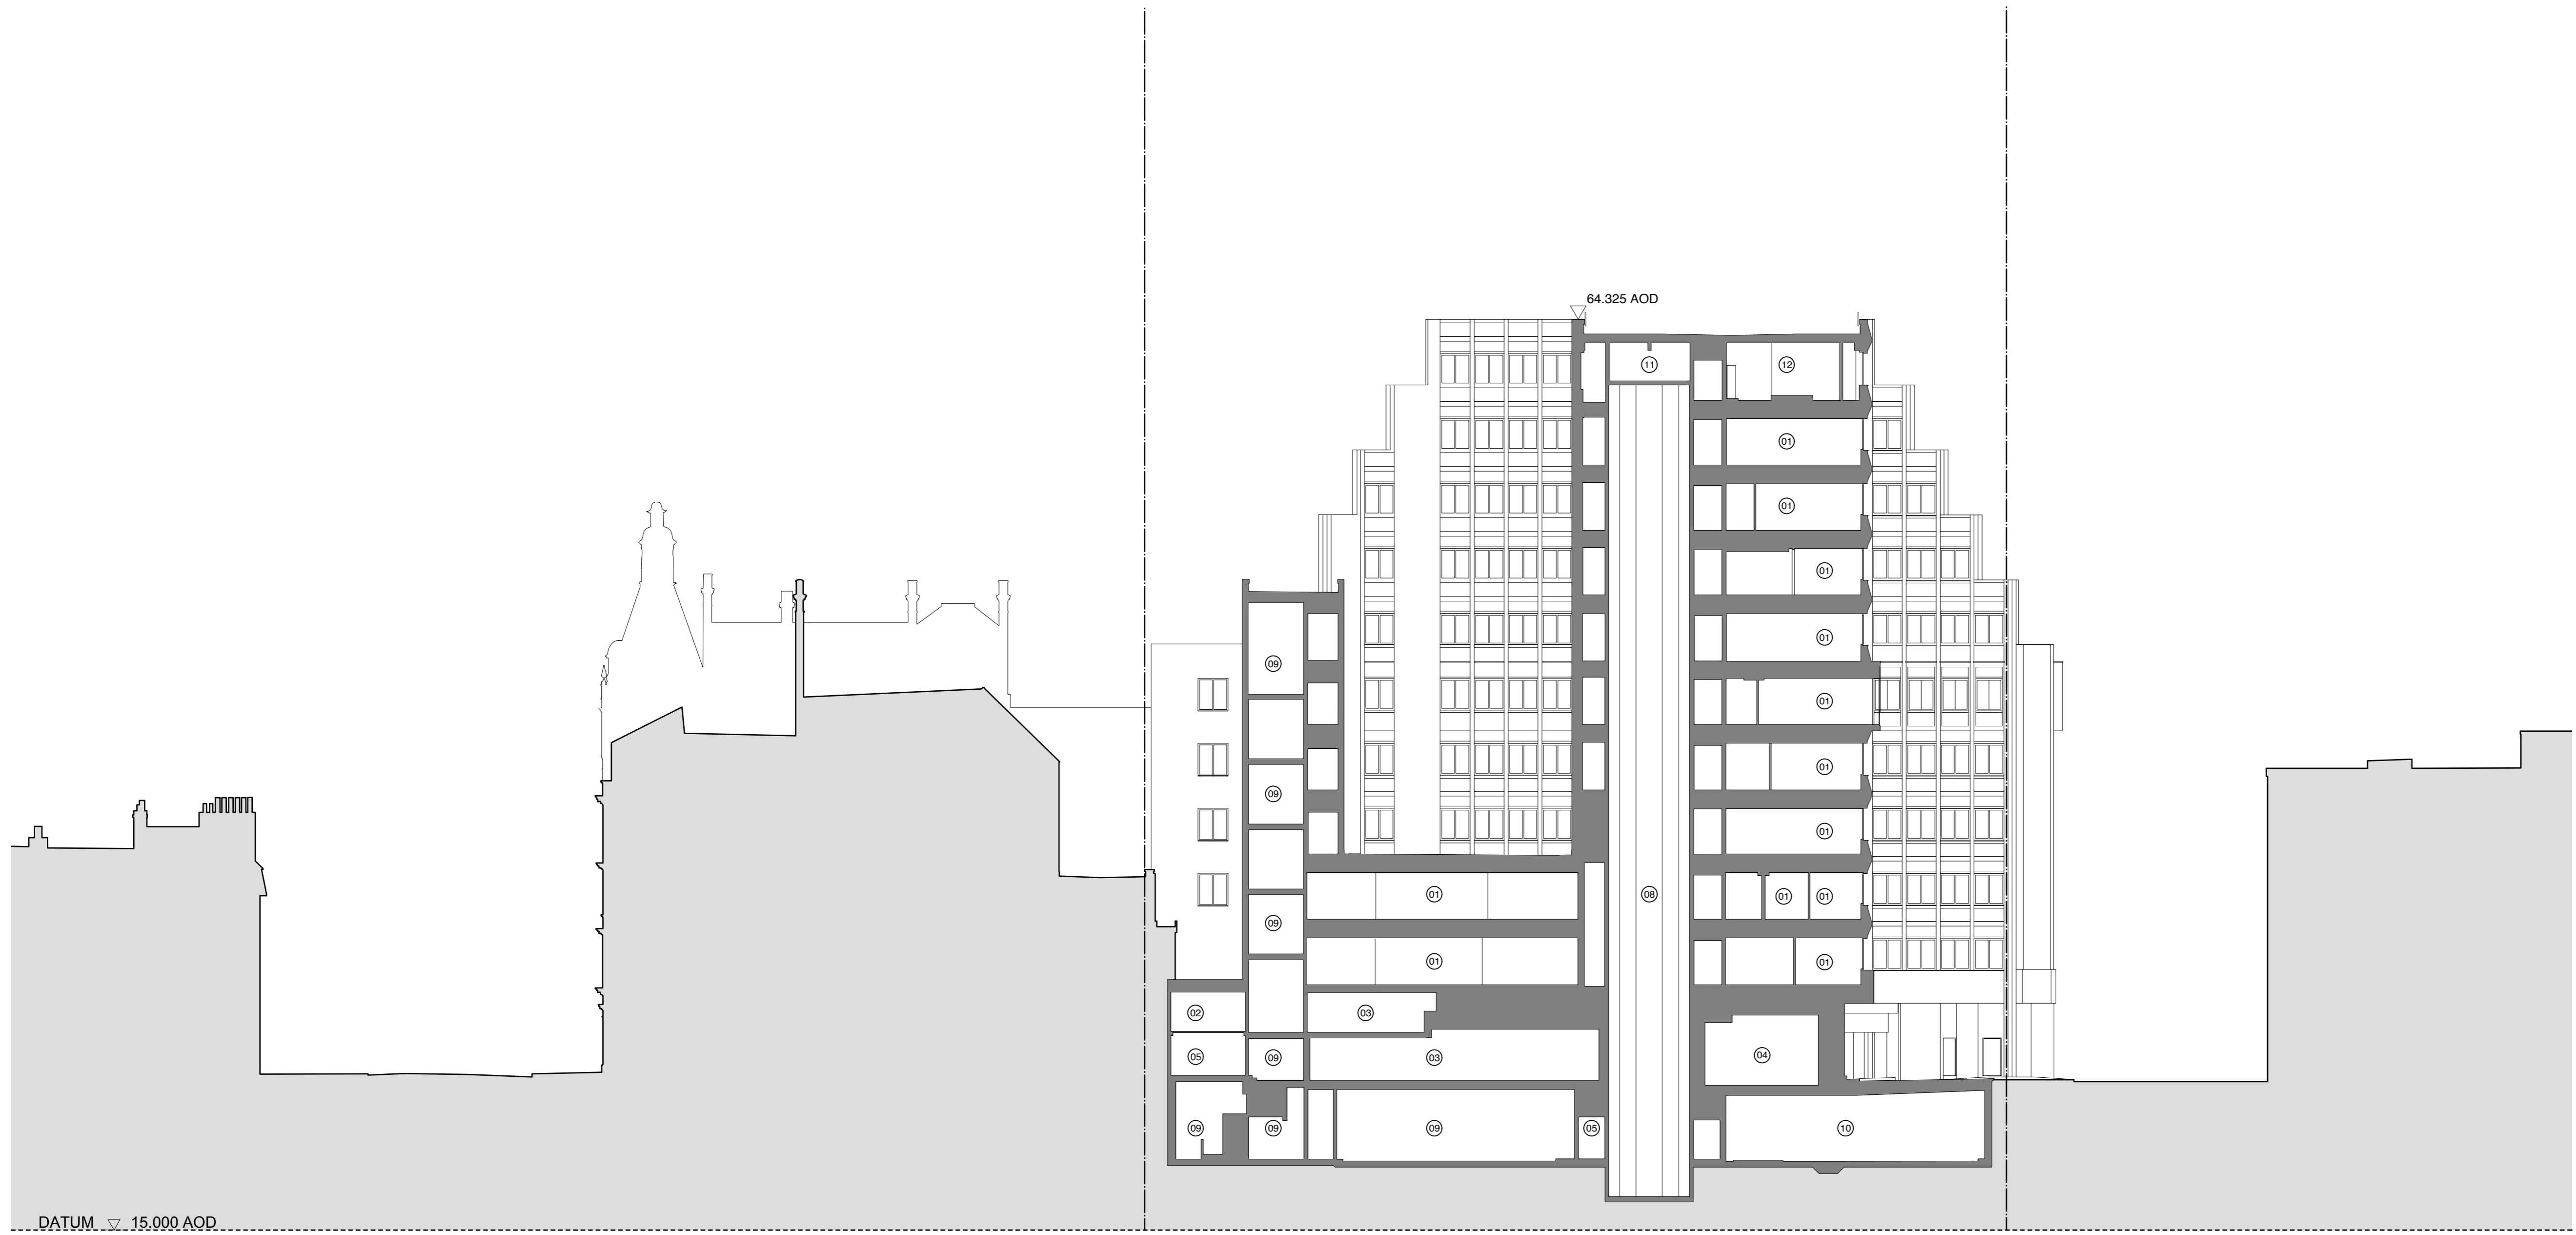

CHARING CROSS ROAD TRENTISHOE MANSIONS SITE EXTENT STACEY STREET

1 Existing Section AA
1:200 @ A1

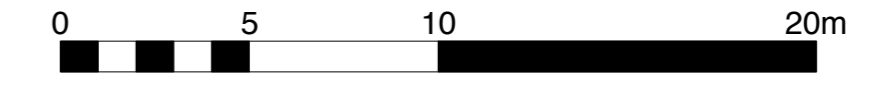

19.08.16 IM Issue for Planning

PLANNING

rev	date	check	comments
DSDHA			
357 Kennington Lane, Vauxhall, SE11 5QY			
T 020 7703 3555			
F 020 7703 3890			
E info@dSDha.co.uk			
W www.dSDha.co.uk			

project
125 Shaftesbury Avenue
London, WC2H

drawing title
Existing Section AA

drawn	size	date	scale
RB	A1	19.08.16	1:200

drawing number	revision
231_P10.300	-

REPORT DISCREPANCIES
DO NOT SCALE FROM THIS DRAWING
COPYRIGHT © DSDHA

USE LATEST REVISION
CHECK DIMENSIONS ON SITE