


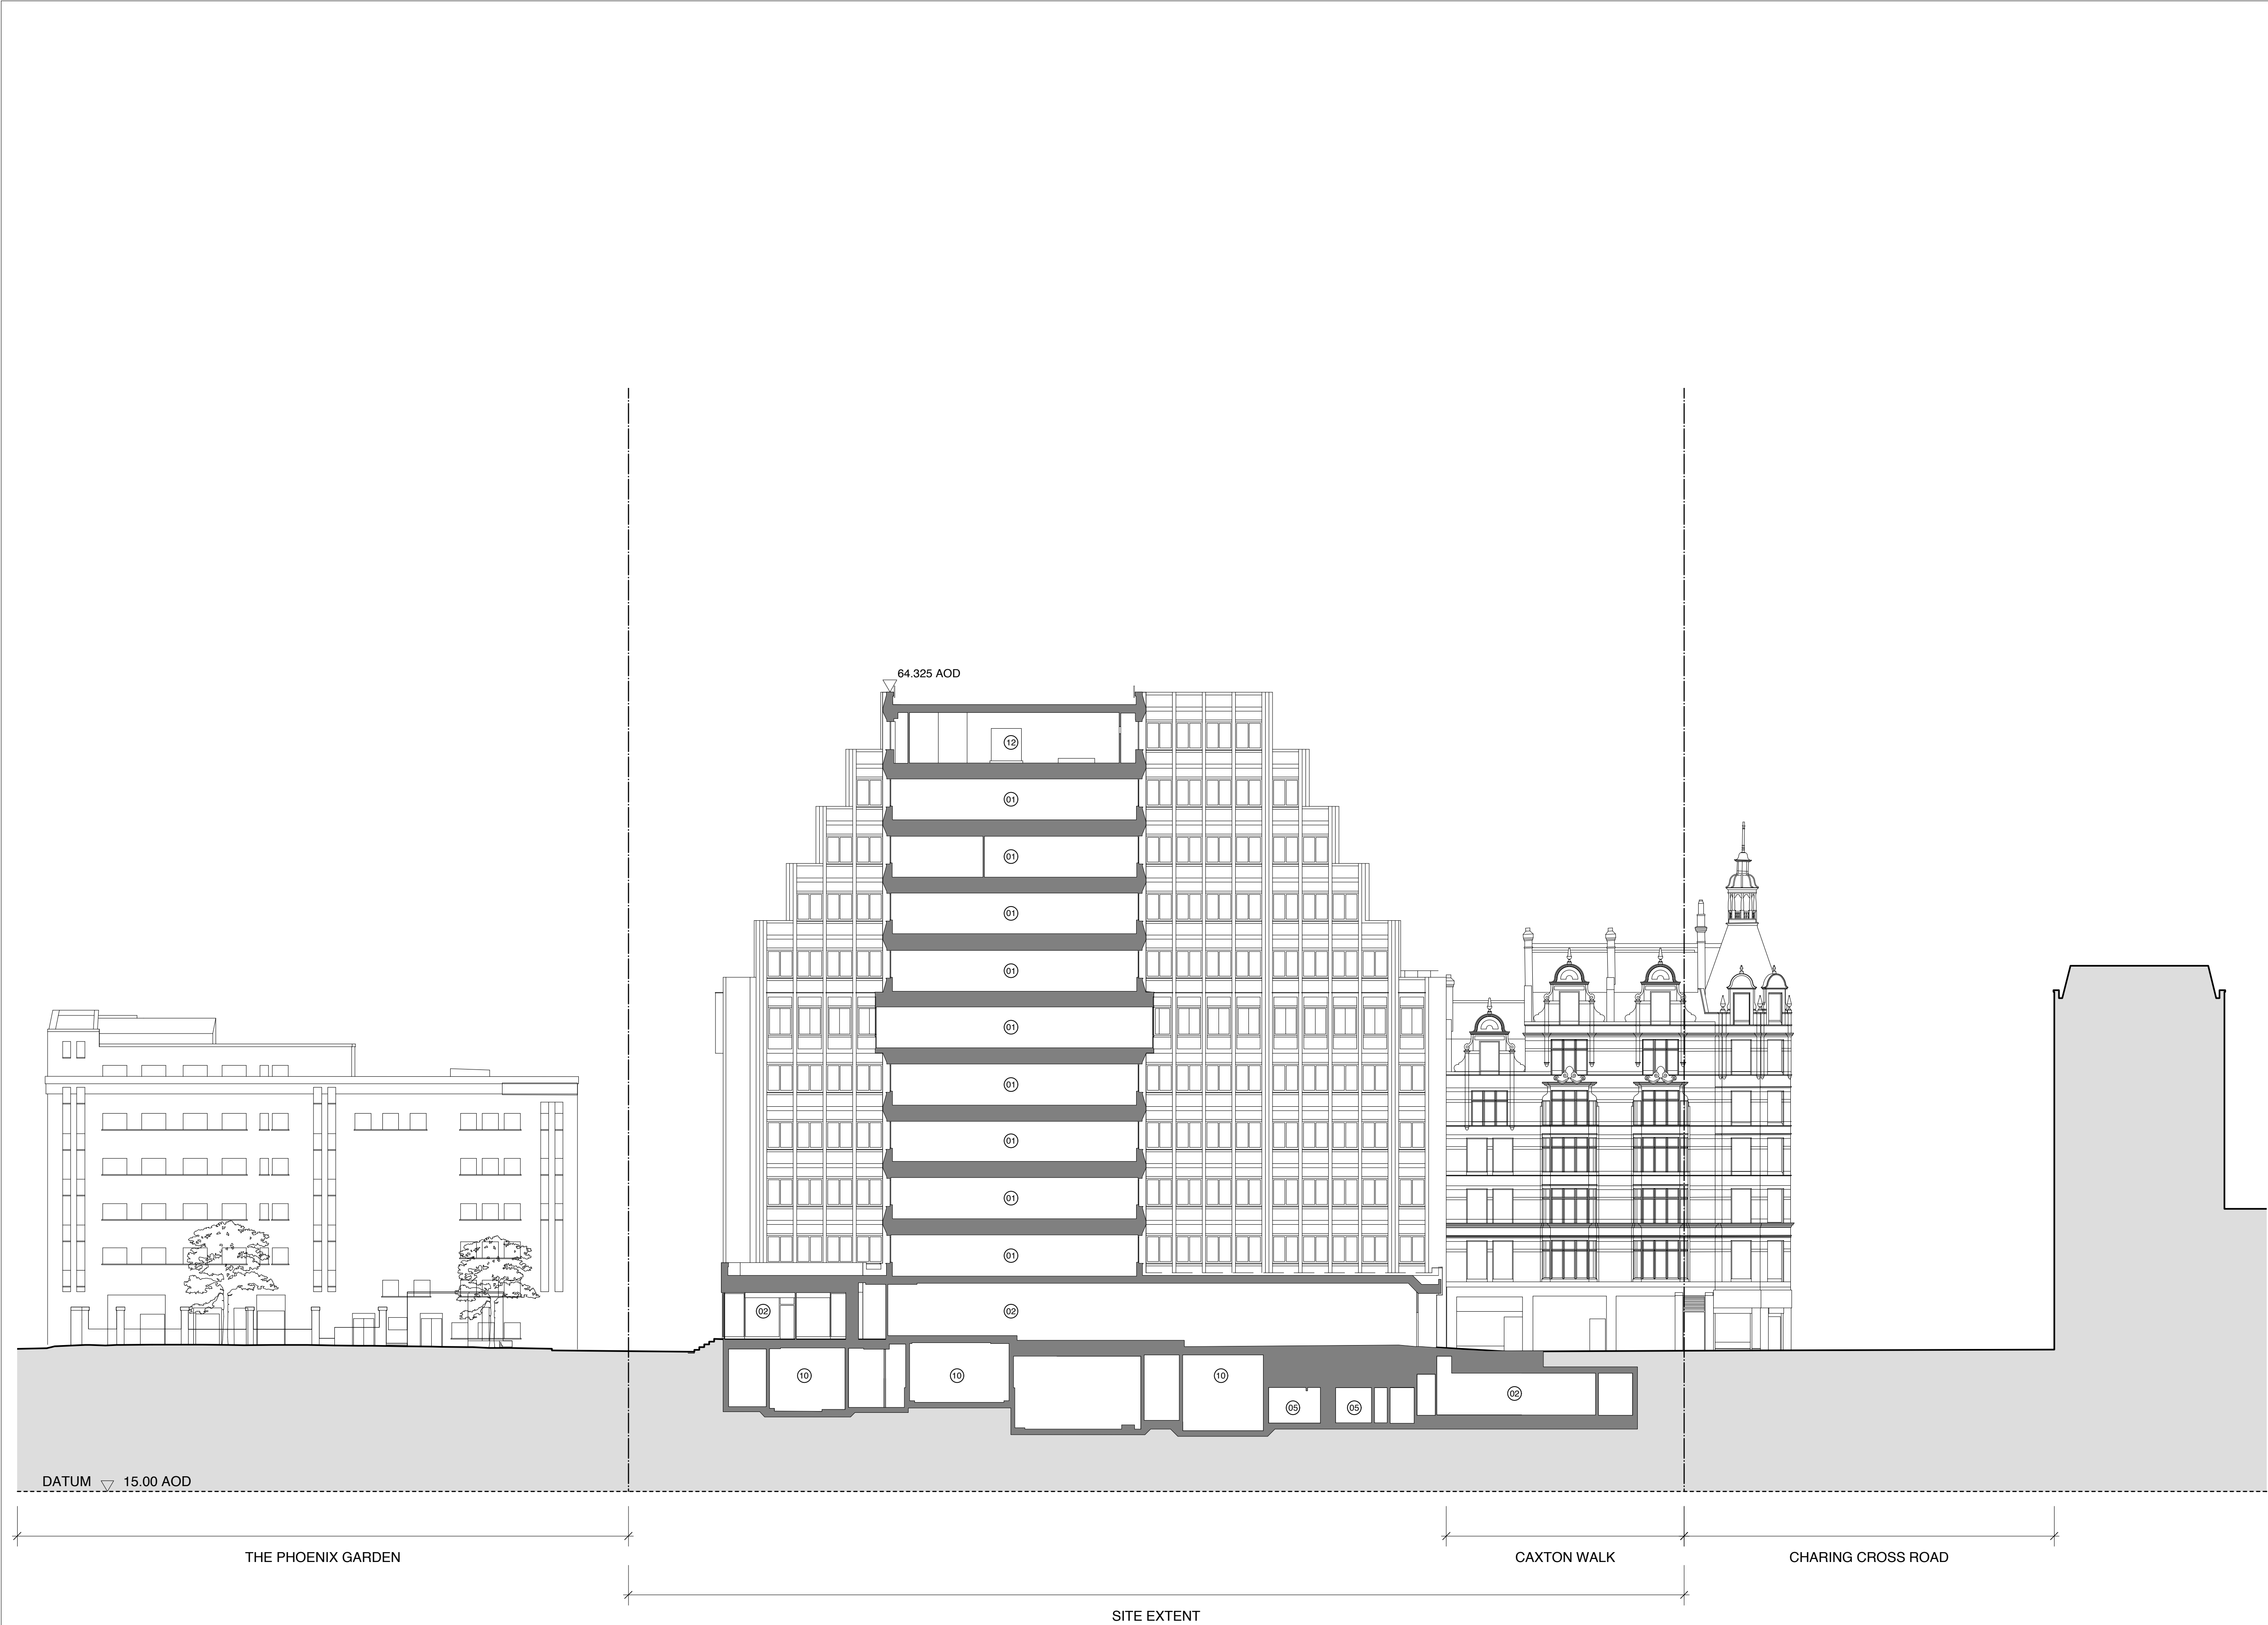

notes

N

General Notes:
Existing drawings are for reference only - not for approval

Key:
01. Office Floorspace
02. Retail Unit
03. Nisbets (Existing Retail Unit)
04. Reception
05. WC's
06. Office Canteen
07. Kitchenette
08. Lift Shaft
09. Stairs
10. Parking
11. Motor Room
12. Plant Room
13. External Plant Area

19.08.16IM Issue for Planning

PLANNING

rev	date	check	comments
DSDHA			
357 Kennington Lane, Vauxhall, SE11 5QY			
T 020 7703 3555			
F 020 7703 3890			
E info@dsdha.co.uk			
W www.dsdha.co.uk			

project

125 Shaftesbury Avenue
London, WC2H

drawing title

Existing Section BB

drawn	size	date	scale
ABD	A1	19.08.16	1:200

drawing number	revision
231_P10.301	-

REPORT DISCREPANCIES
DO NOT SCALE FROM THIS DRAWING
COPYRIGHT © DSDHA

USE LATEST REVISION
CHECK DIMENSIONS ON SITE

1 Existing Section BB
1:200 @ A1