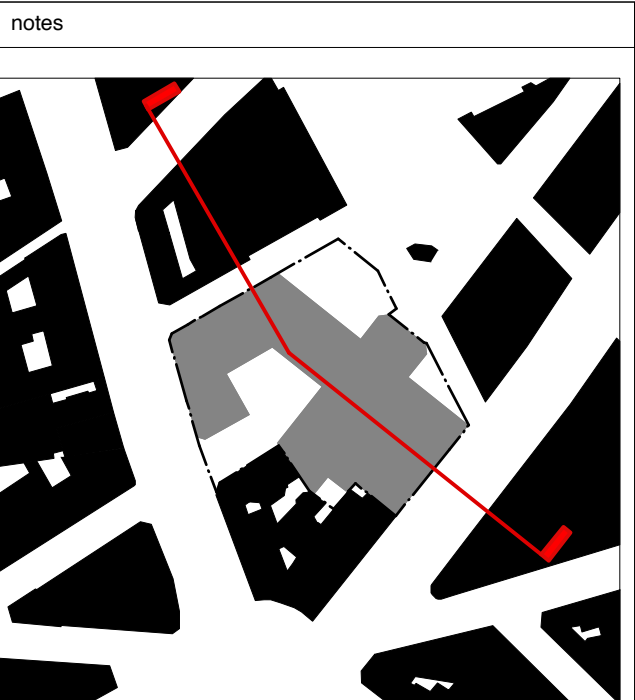
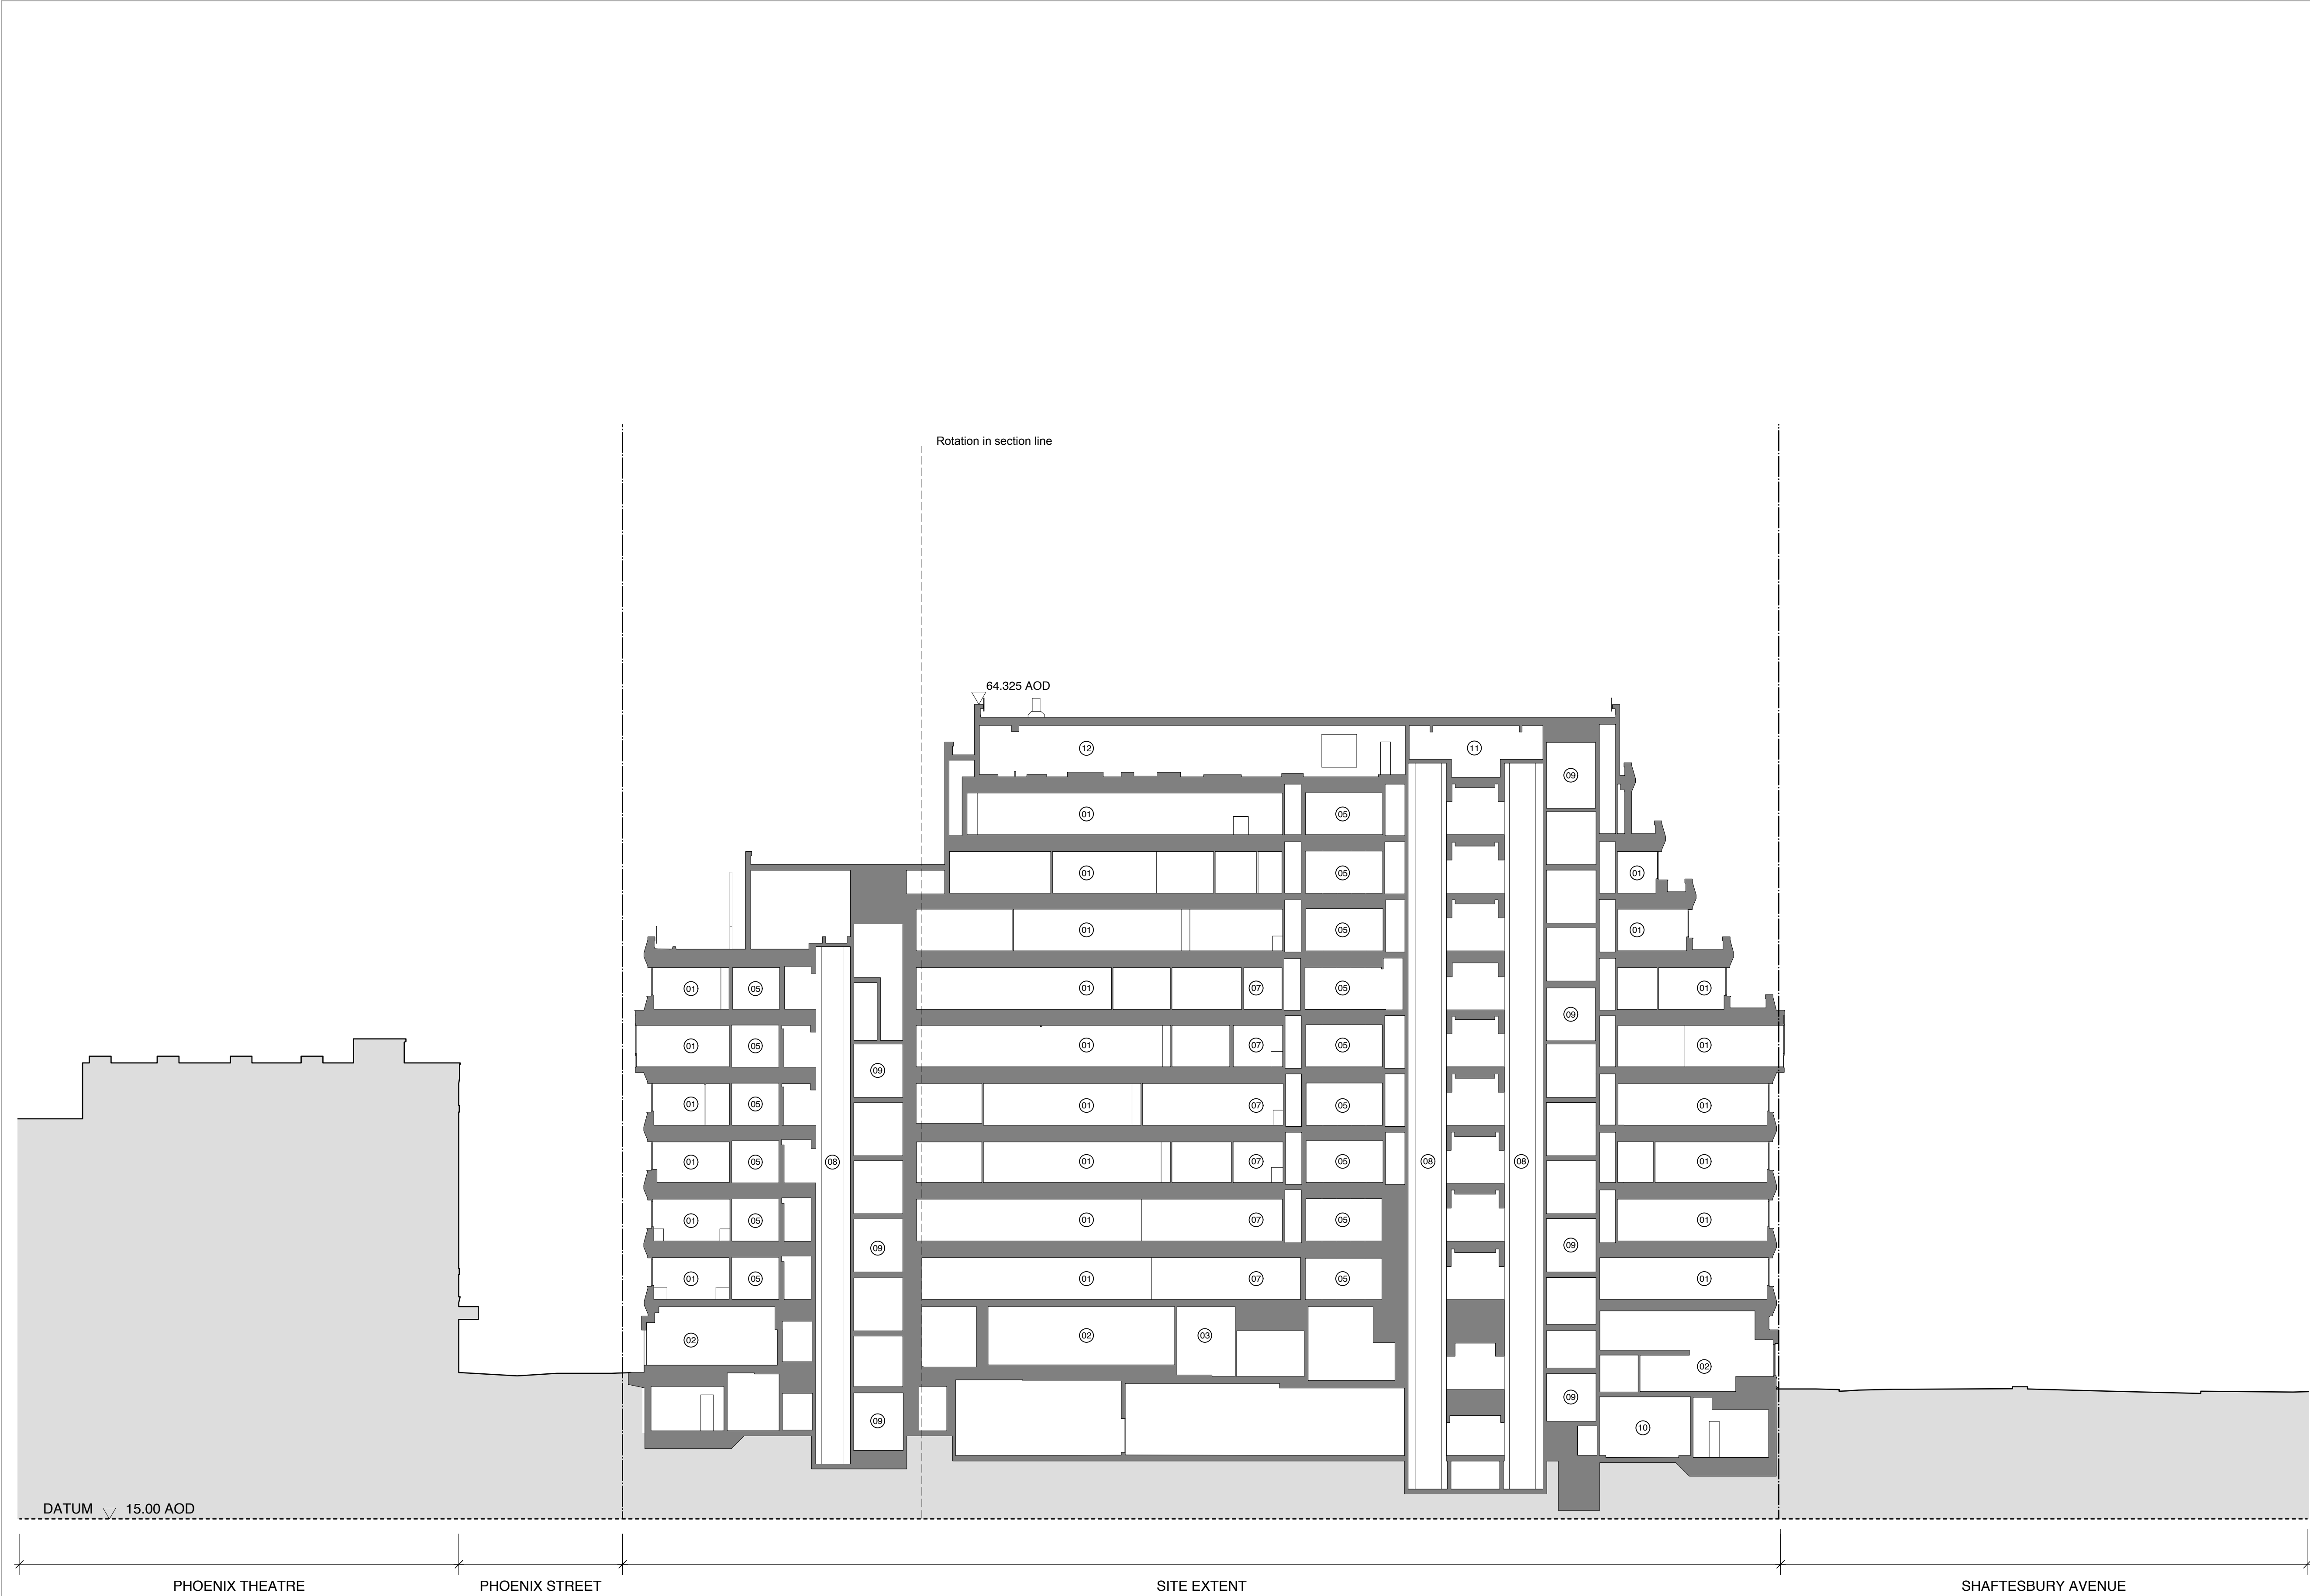


General Notes:
Existing drawings are for reference only - not for approval

- Key:**
- 01. Office Floorspace
 - 02. Retail Unit
 - 03. Nisbets (Existing Retail Unit)
 - 04. Reception
 - 05. WC's
 - 06. Office Canteen
 - 07. Kitchenette
 - 08. Lift Shaft
 - 09. Stairs
 - 10. Parking
 - 11. Motor Room
 - 12. Plant Room
 - 13. External Plant Area

19.08.16 IM Issue for Planning

PLANNING

rev	date	check	comments
DSDHA			
357 Kennington Lane, Vauxhall, SE11 5QY			
T 020 7703 3555			
F 020 7703 3890			
E info@dsdha.co.uk			
W www.dsdha.co.uk			
project			
125 Shaftesbury Avenue London, WC2H			
drawing title			
Existing Section DD			
drawn	size	date	scale
RB	A1	19.08.16	1:200
drawing number			revision
231_P10.303			-
REPORT DISCREPANCIES DO NOT SCALE FROM THIS DRAWING COPYRIGHT © DSDHA		USE LATEST REVISION CHECK DIMENSIONS ON SITE	

1 Existing Section DD
1:200 @ A1

