
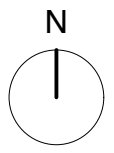


notes

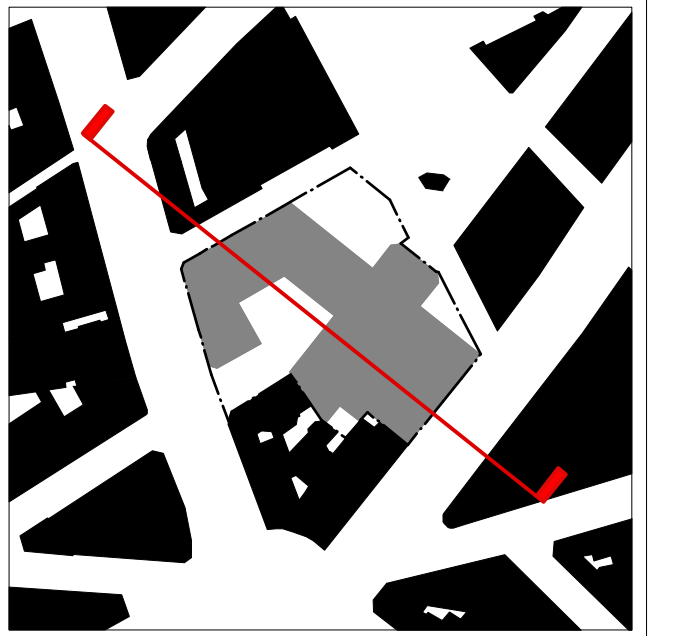


**General Notes:**

Existing drawings are for reference only - not for approval

**Key:**

- 01. Office Floorspace
- 02. Retail Unit
- 03. Nisbets (Existing Retail Unit)
- 04. Reception
- 05. WC's
- 06. Office Canteen
- 07. Kitchenette
- 08. Lift Shaft
- 09. Stairs
- 10. Parking
- 11. Motor Room
- 12. Plant Room
- 13. External Plant Area

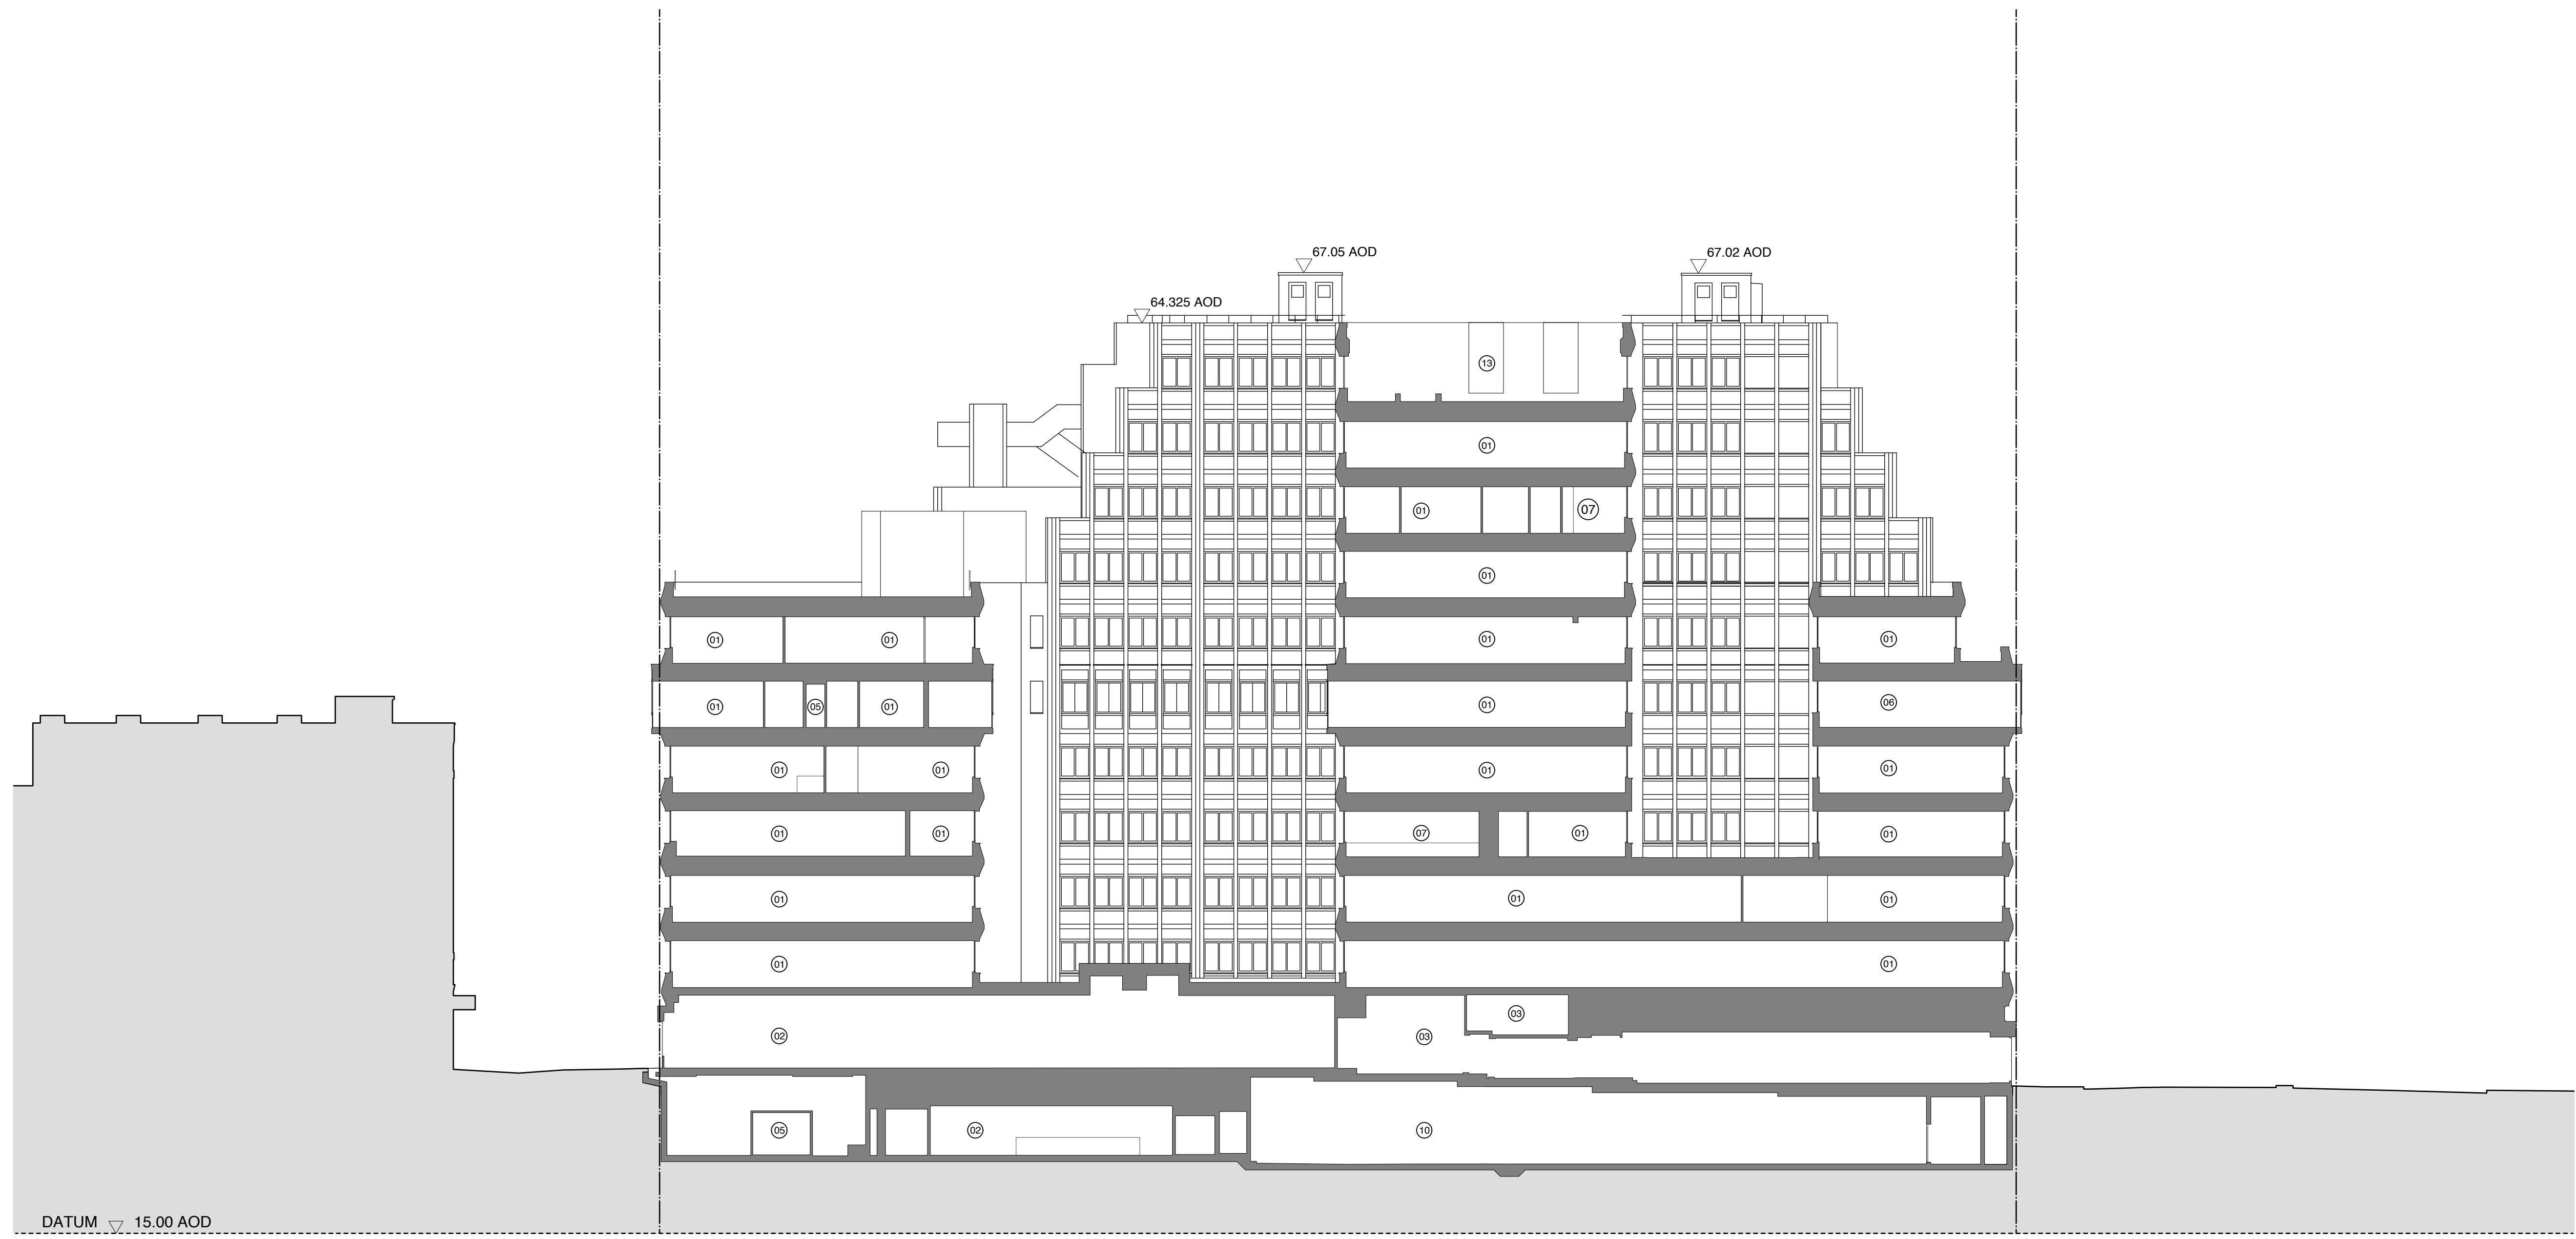

DATUM 15.00 AOD


PHOENIX THEATRE

PHOENIX STREET

SITE EXTENT

SHAFTESBURY AVENUE

1 Existing Section EE  
1:200 @ A1

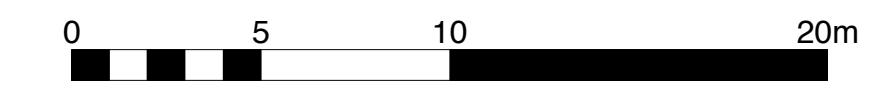

19.08.16 IM Issue for Planning

# PLANNING

**DSDHA**  
 357 Kennington Lane, Vauxhall, SE11 5QY  
 T 020 7703 3555  
 F 020 7703 3890  
 E info@dsdha.co.uk  
 W www.dsdha.co.uk

project  
125 Shaftesbury Avenue  
London, WC2H

drawing title  
Existing Section EE

| drawn | size | date     | scale |
|-------|------|----------|-------|
| RB    | A1   | 19.08.16 | 1:200 |

| drawing number | revision |
|----------------|----------|
| 231_P10.304    | -        |

REPORT DISCREPANCIES  
DO NOT SCALE FROM THIS DRAWING  
COPYRIGHT © DSDHA

USE LATEST REVISION  
CHECK DIMENSIONS ON SITE