
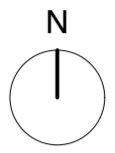


notes

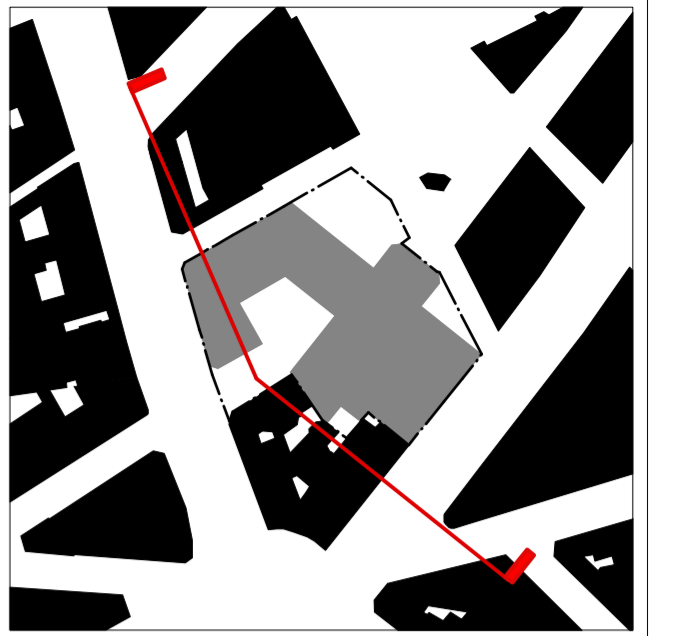


**General Notes:**

Existing drawings are for reference only - not for approval

**Key:**

- 01. Office Floorspace
- 02. Retail Unit
- 03. Nisibets (Existing Retail Unit)
- 04. Reception
- 05. WC's
- 06. Office Canteen
- 07. Kitchenette
- 08. Lift Shaft
- 09. Stairs
- 10. Parking
- 11. Motor Room
- 12. Plant Room
- 13. External Plant Area

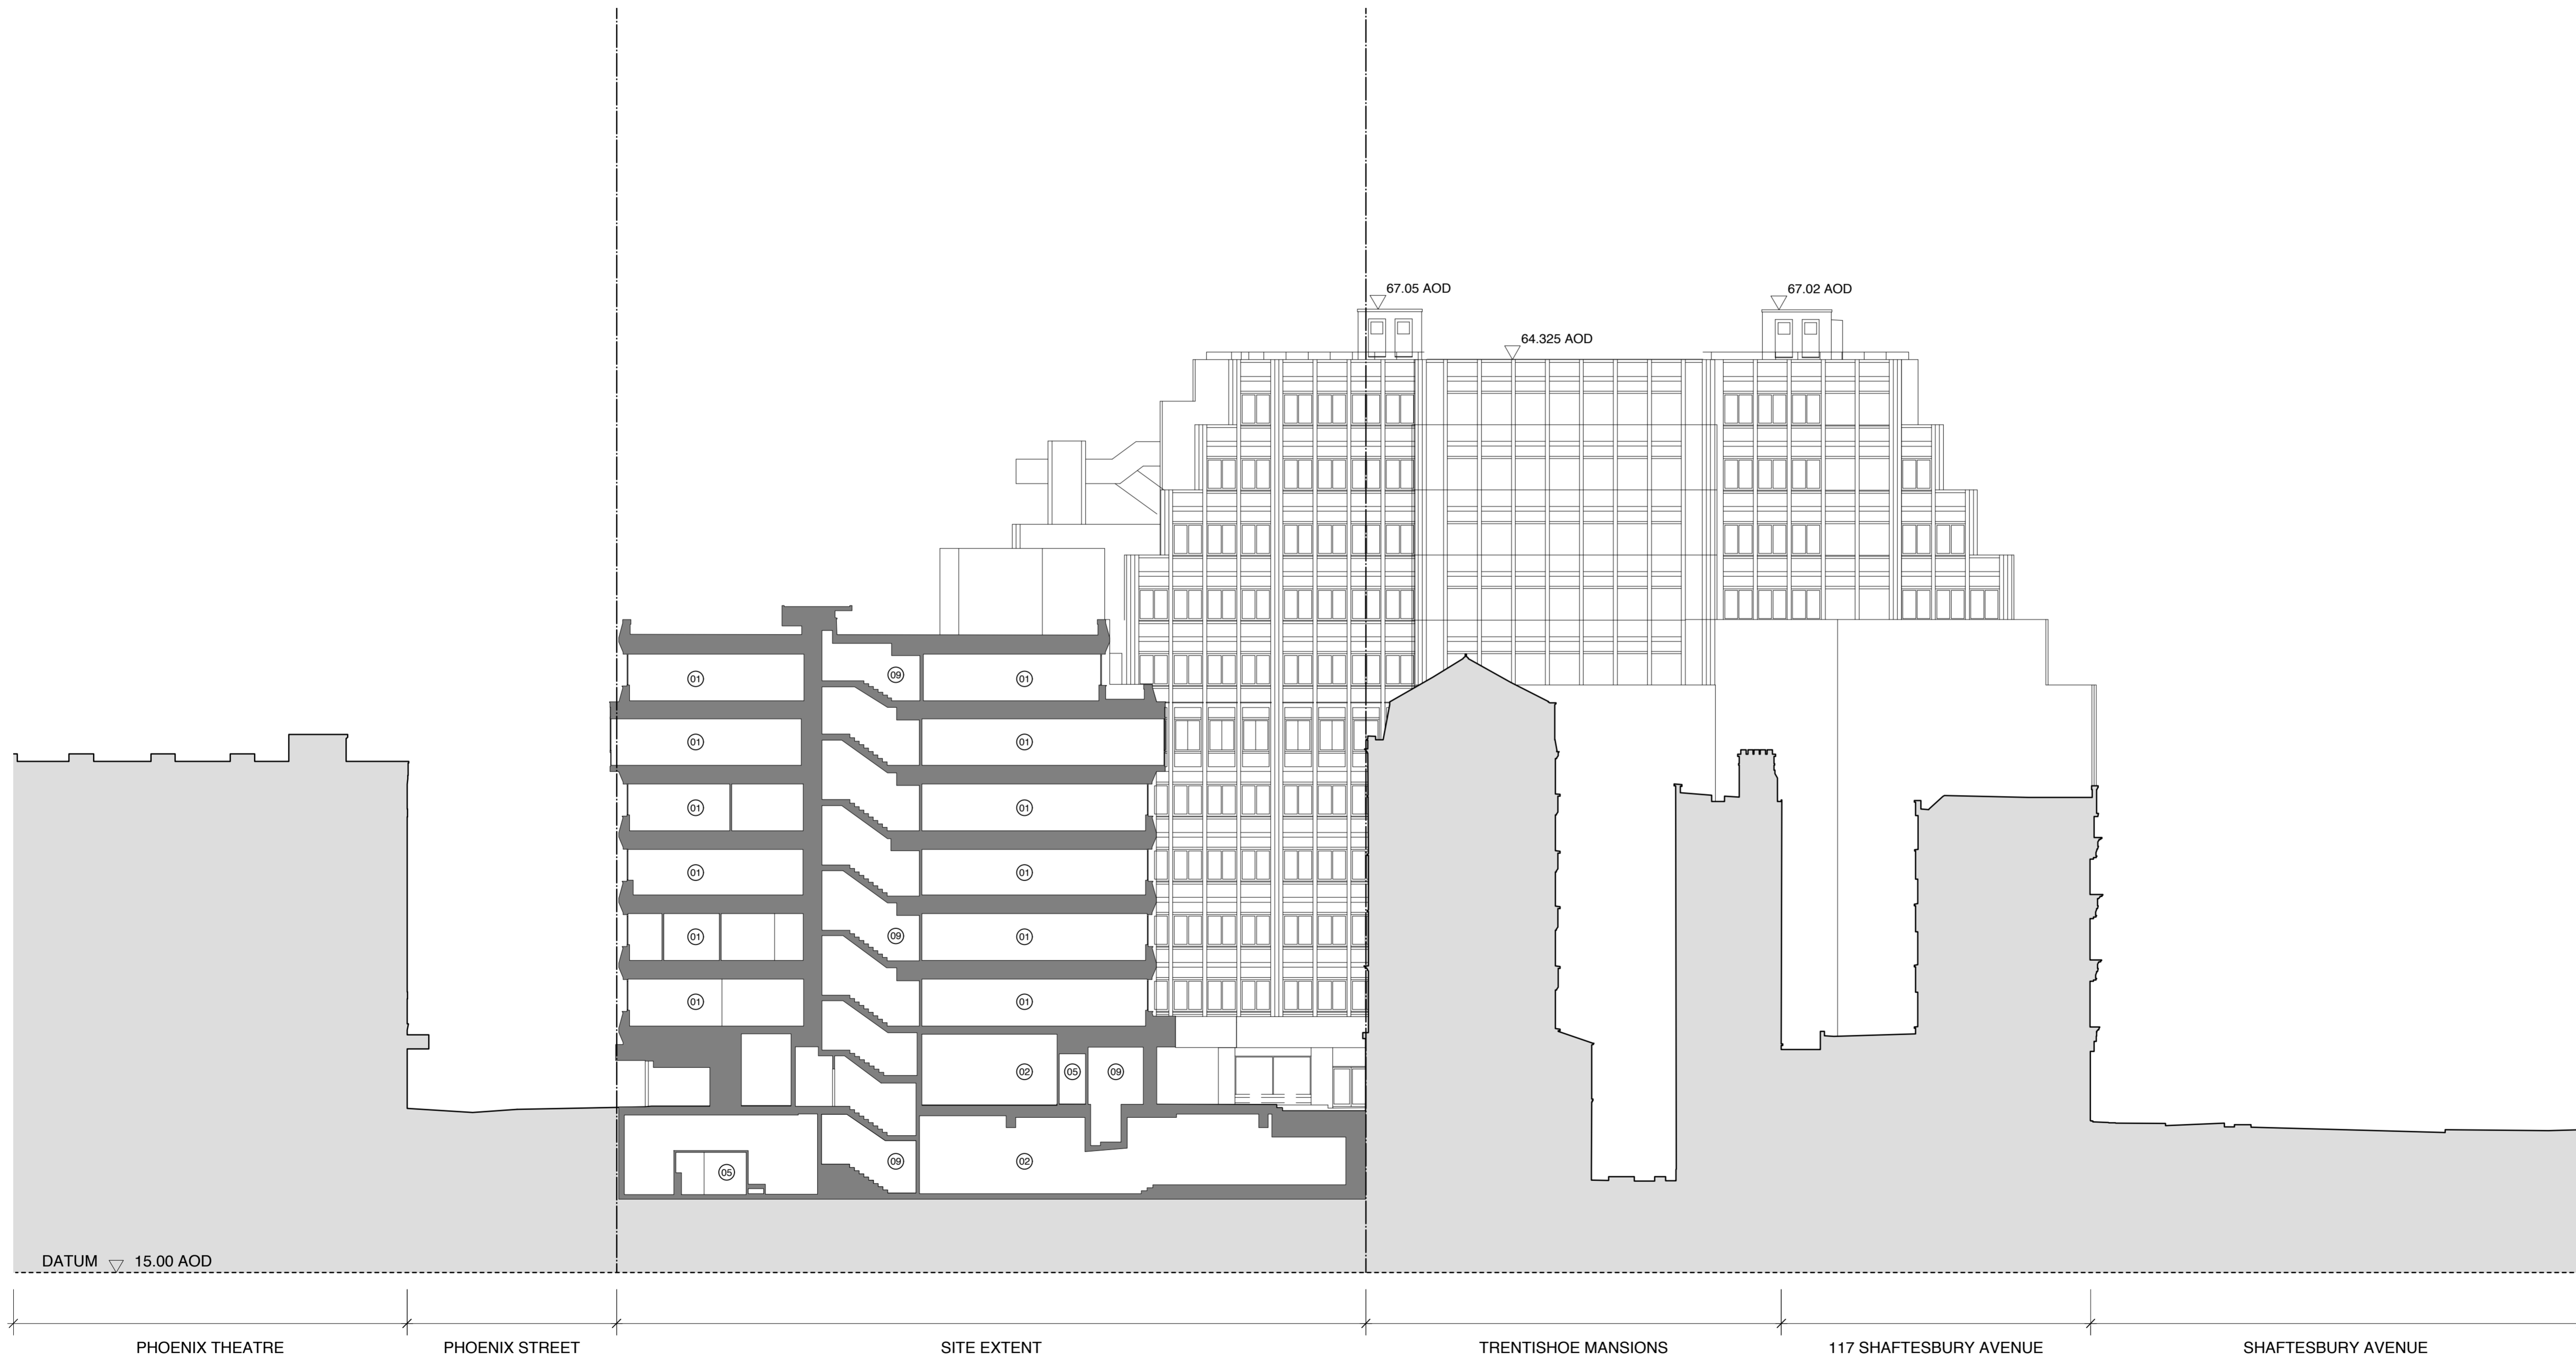

19.08.16 IM Issue for Planning

# PLANNING

rev	date	check	comments
<b>DSDHA</b>			
357 Kennington Lane, Vauxhall, SE11 5QY			
T 020 7703 3555			
F 020 7703 3890			
E info@dshda.co.uk			
W www.dshda.co.uk			
project			
125 Shaftesbury Avenue London, WC2H			
drawing title			
Existing Section FF			
drawn	size	date	scale
RB	A1	19.08.16	1:200
drawing number			revision
231_P10.305			-
REPORT DISCREPANCIES DO NOT SCALE FROM THIS DRAWING COPYRIGHT © DSDHA		USE LATEST REVISION CHECK DIMENSIONS ON SITE	

**DSDHA**  
 357 Kennington Lane, Vauxhall, SE11 5QY  
 T 020 7703 3555  
 F 020 7703 3890  
 E info@dshda.co.uk  
 W www.dshda.co.uk

project  
 125 Shaftesbury Avenue  
 London, WC2H

drawing title  
 Existing Section FF

drawn	size	date	scale
RB	A1	19.08.16	1:200

drawing number	revision
231_P10.305	-

REPORT DISCREPANCIES DO NOT SCALE FROM THIS DRAWING COPYRIGHT © DSDHA	USE LATEST REVISION CHECK DIMENSIONS ON SITE
---	---

DATUM 15.00 AOD

PHOENIX THEATRE

PHOENIX STREET

SITE EXTENT

TRENTISHOE MANSIONS

117 SHAFTESBURY AVENUE

SHAFTESBURY AVENUE

1 Existing Section FF  
 1:200 @ A1

