



Do not scale from this drawing. Verify all dimensions on site. Drawing should be read in conjunction with information from all other design consultants and contractors. All drawings in digital format are for reference only, paper copies are available on request.

PLANNING
Information only
© Maccreanor Lavington Architects

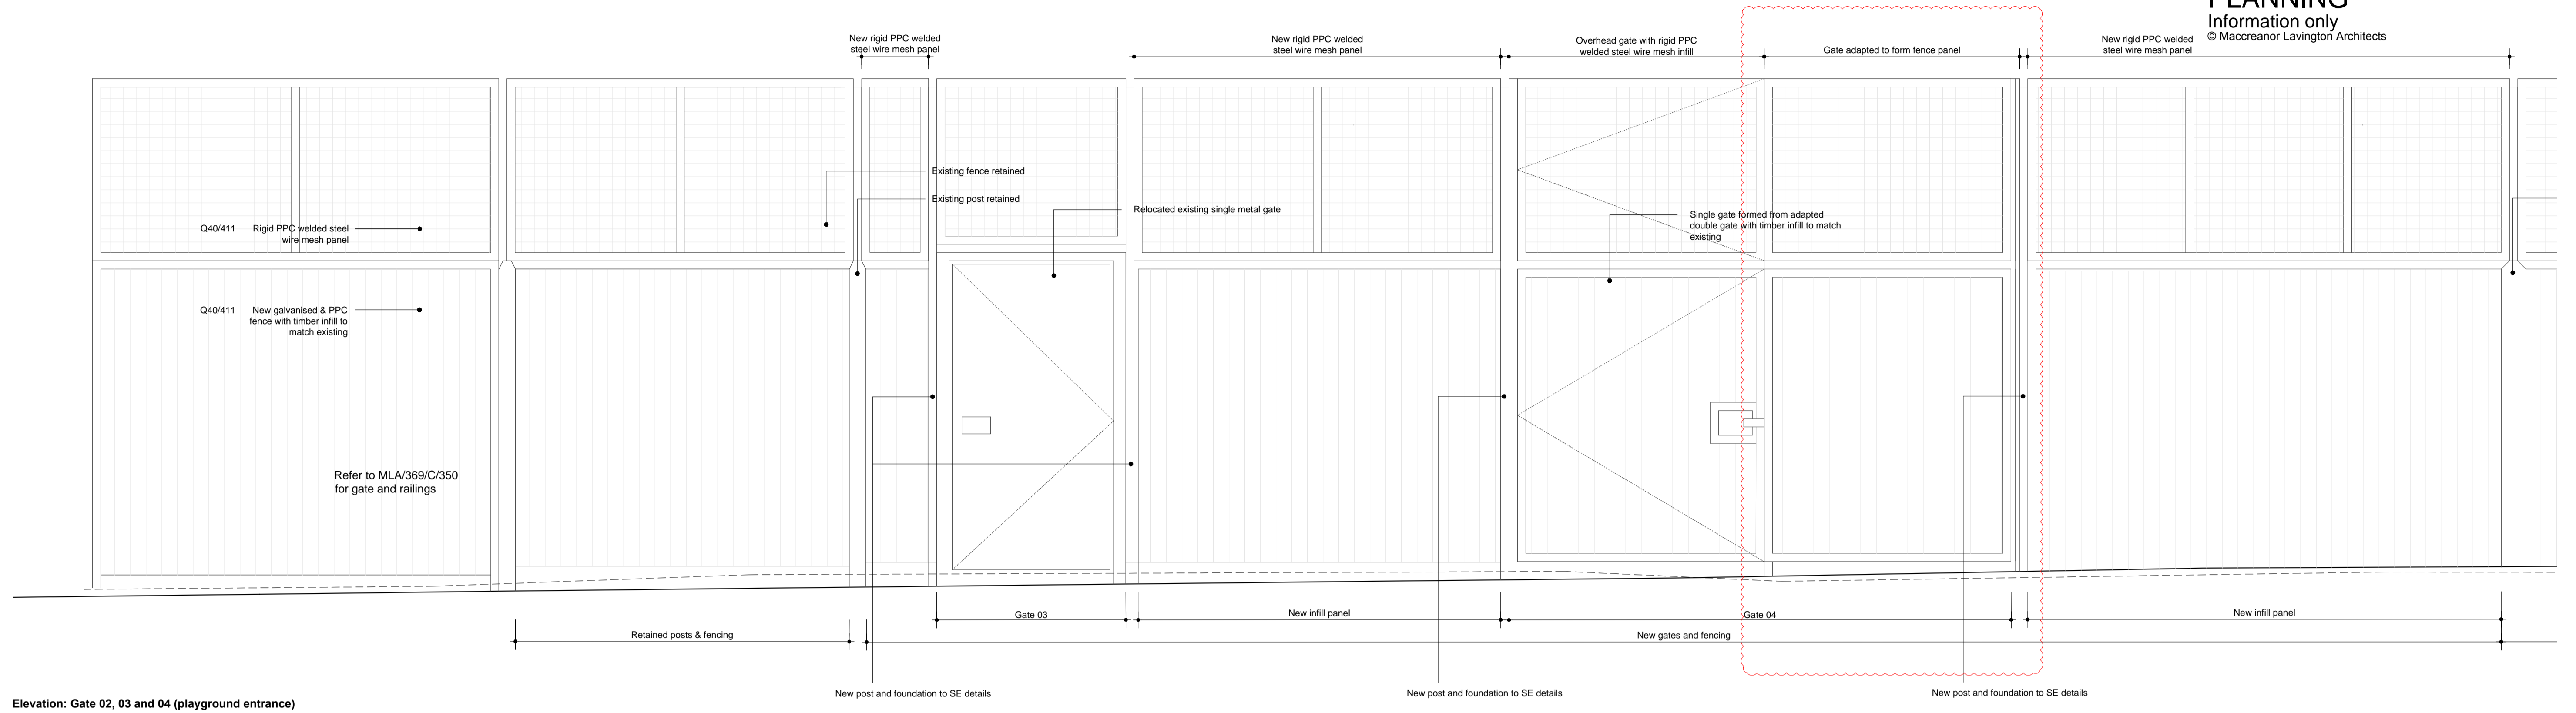

Elevation: Gate 02, 03 and 04 (playground entrance)

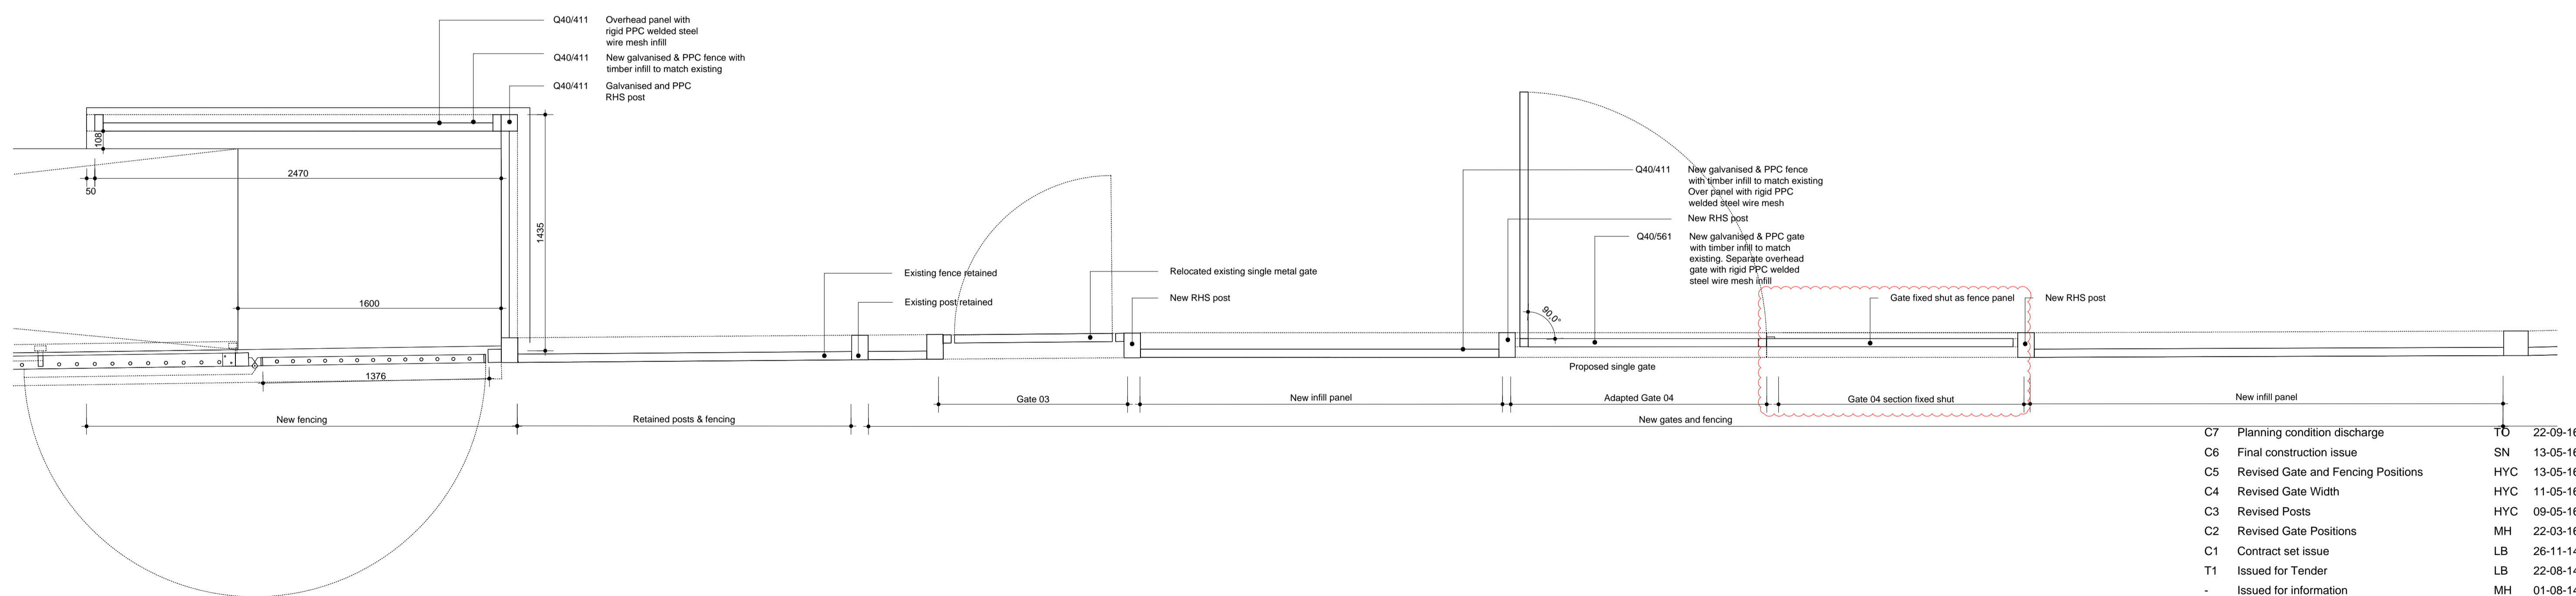

Plan: Gate 02, 03 and 04 (playground entrance)


C7	Planning condition discharge	TD	22-09-16
C6	Final construction issue	SN	13-05-16
C5	Revised Gate and Fencing Positions	HYC	13-05-16
C4	Revised Gate Width	HYC	11-05-16
C3	Revised Posts	HYC	09-05-16
C2	Revised Gate Positions	MH	22-03-16
C1	Contract set issue	LB	26-11-14
T1	Issued for Tender	LB	22-08-14
-	Issued for information	MH	01-08-14

Rev Details Drwn Date

Holy Trinity + St. Silas Primary School
Client: Holy Trinity + St. Silas Primary School
Title: Playground gates and fencing
Scale: 1:20 @ A1 / 1:40 @ A3
Date: 01-08-2014 Drawn: MH
MLA / 369 / C / 351 / Rev C7

MaccreanorLavington
3rd Floor
19-21 Nile Street
London N1 7LL
t +44(0)207 336 73 53
f +44(0)207 336 76 55
e uk@ml-architects.com

NOTES
Footings and structural design TBC by Structural Engineer

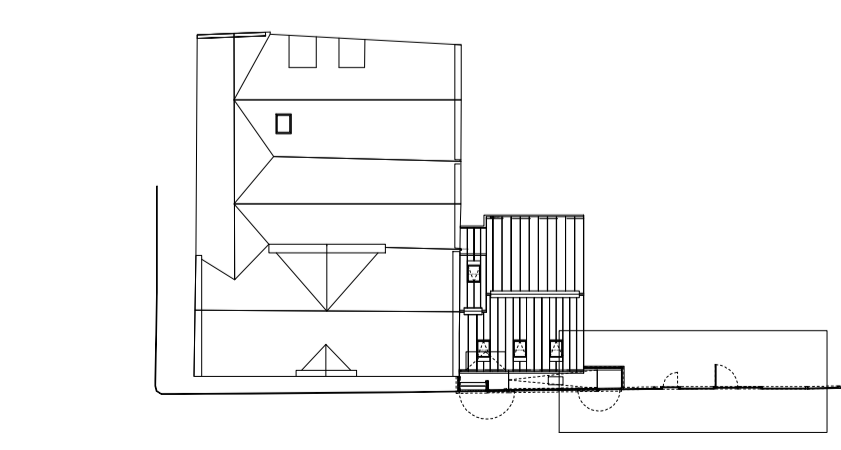

Key plan 1:500