


Note:

This drawing has previously been  
issued as 1:100 @ A3

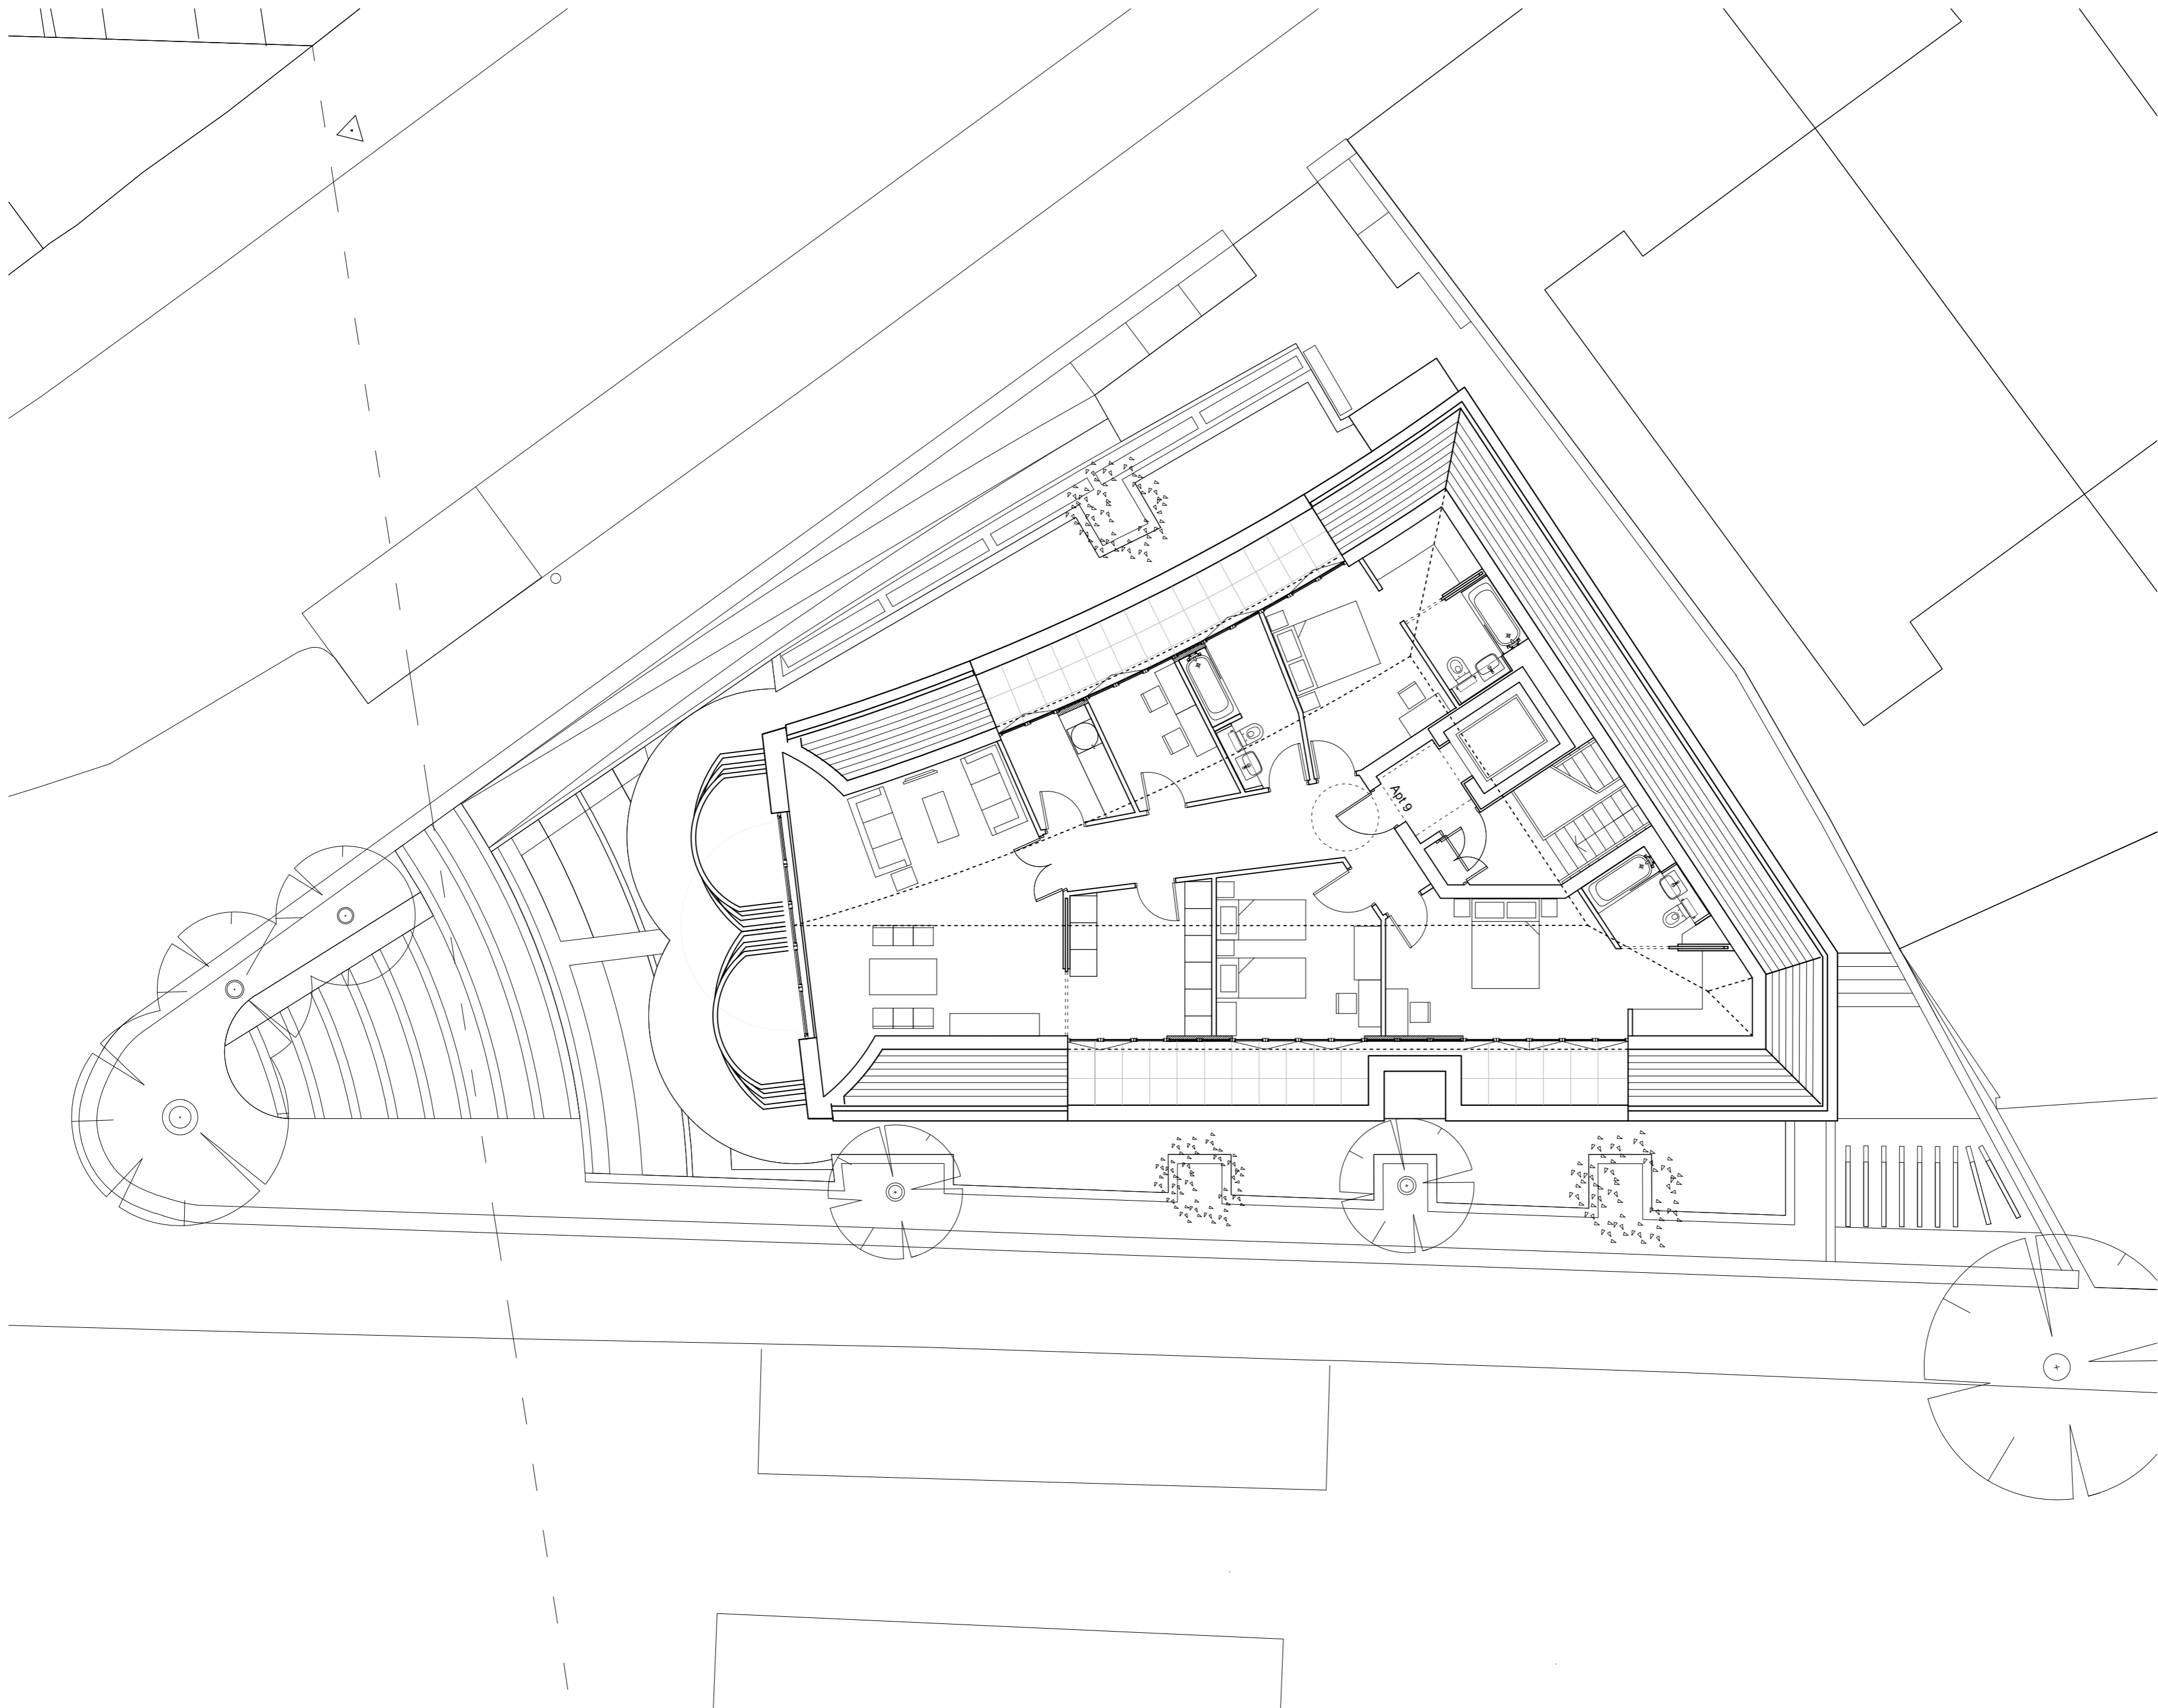

Rev: P02 Date: 01.05.13 Drn: CLA Chk: PG  
Conservation officer/ CAAC comments incorporated.

Rev: P01 Date: 26.02.13 Drn: CLA Chk: PG  
Initial Issue.

Do not scale off this drawing  
Report all errors and omissions to the Architect  
Dimensions to be checked on site

**SHEET INFORMATION:**

Plotted by : CLANZ  
Plot date : 01 May 2013 17:18:21

Client:  
Zen Developments

Project:  
4 St Augustines Road

Title:  
GA Plan  
Third Floor

Drawing status:  
Planning