


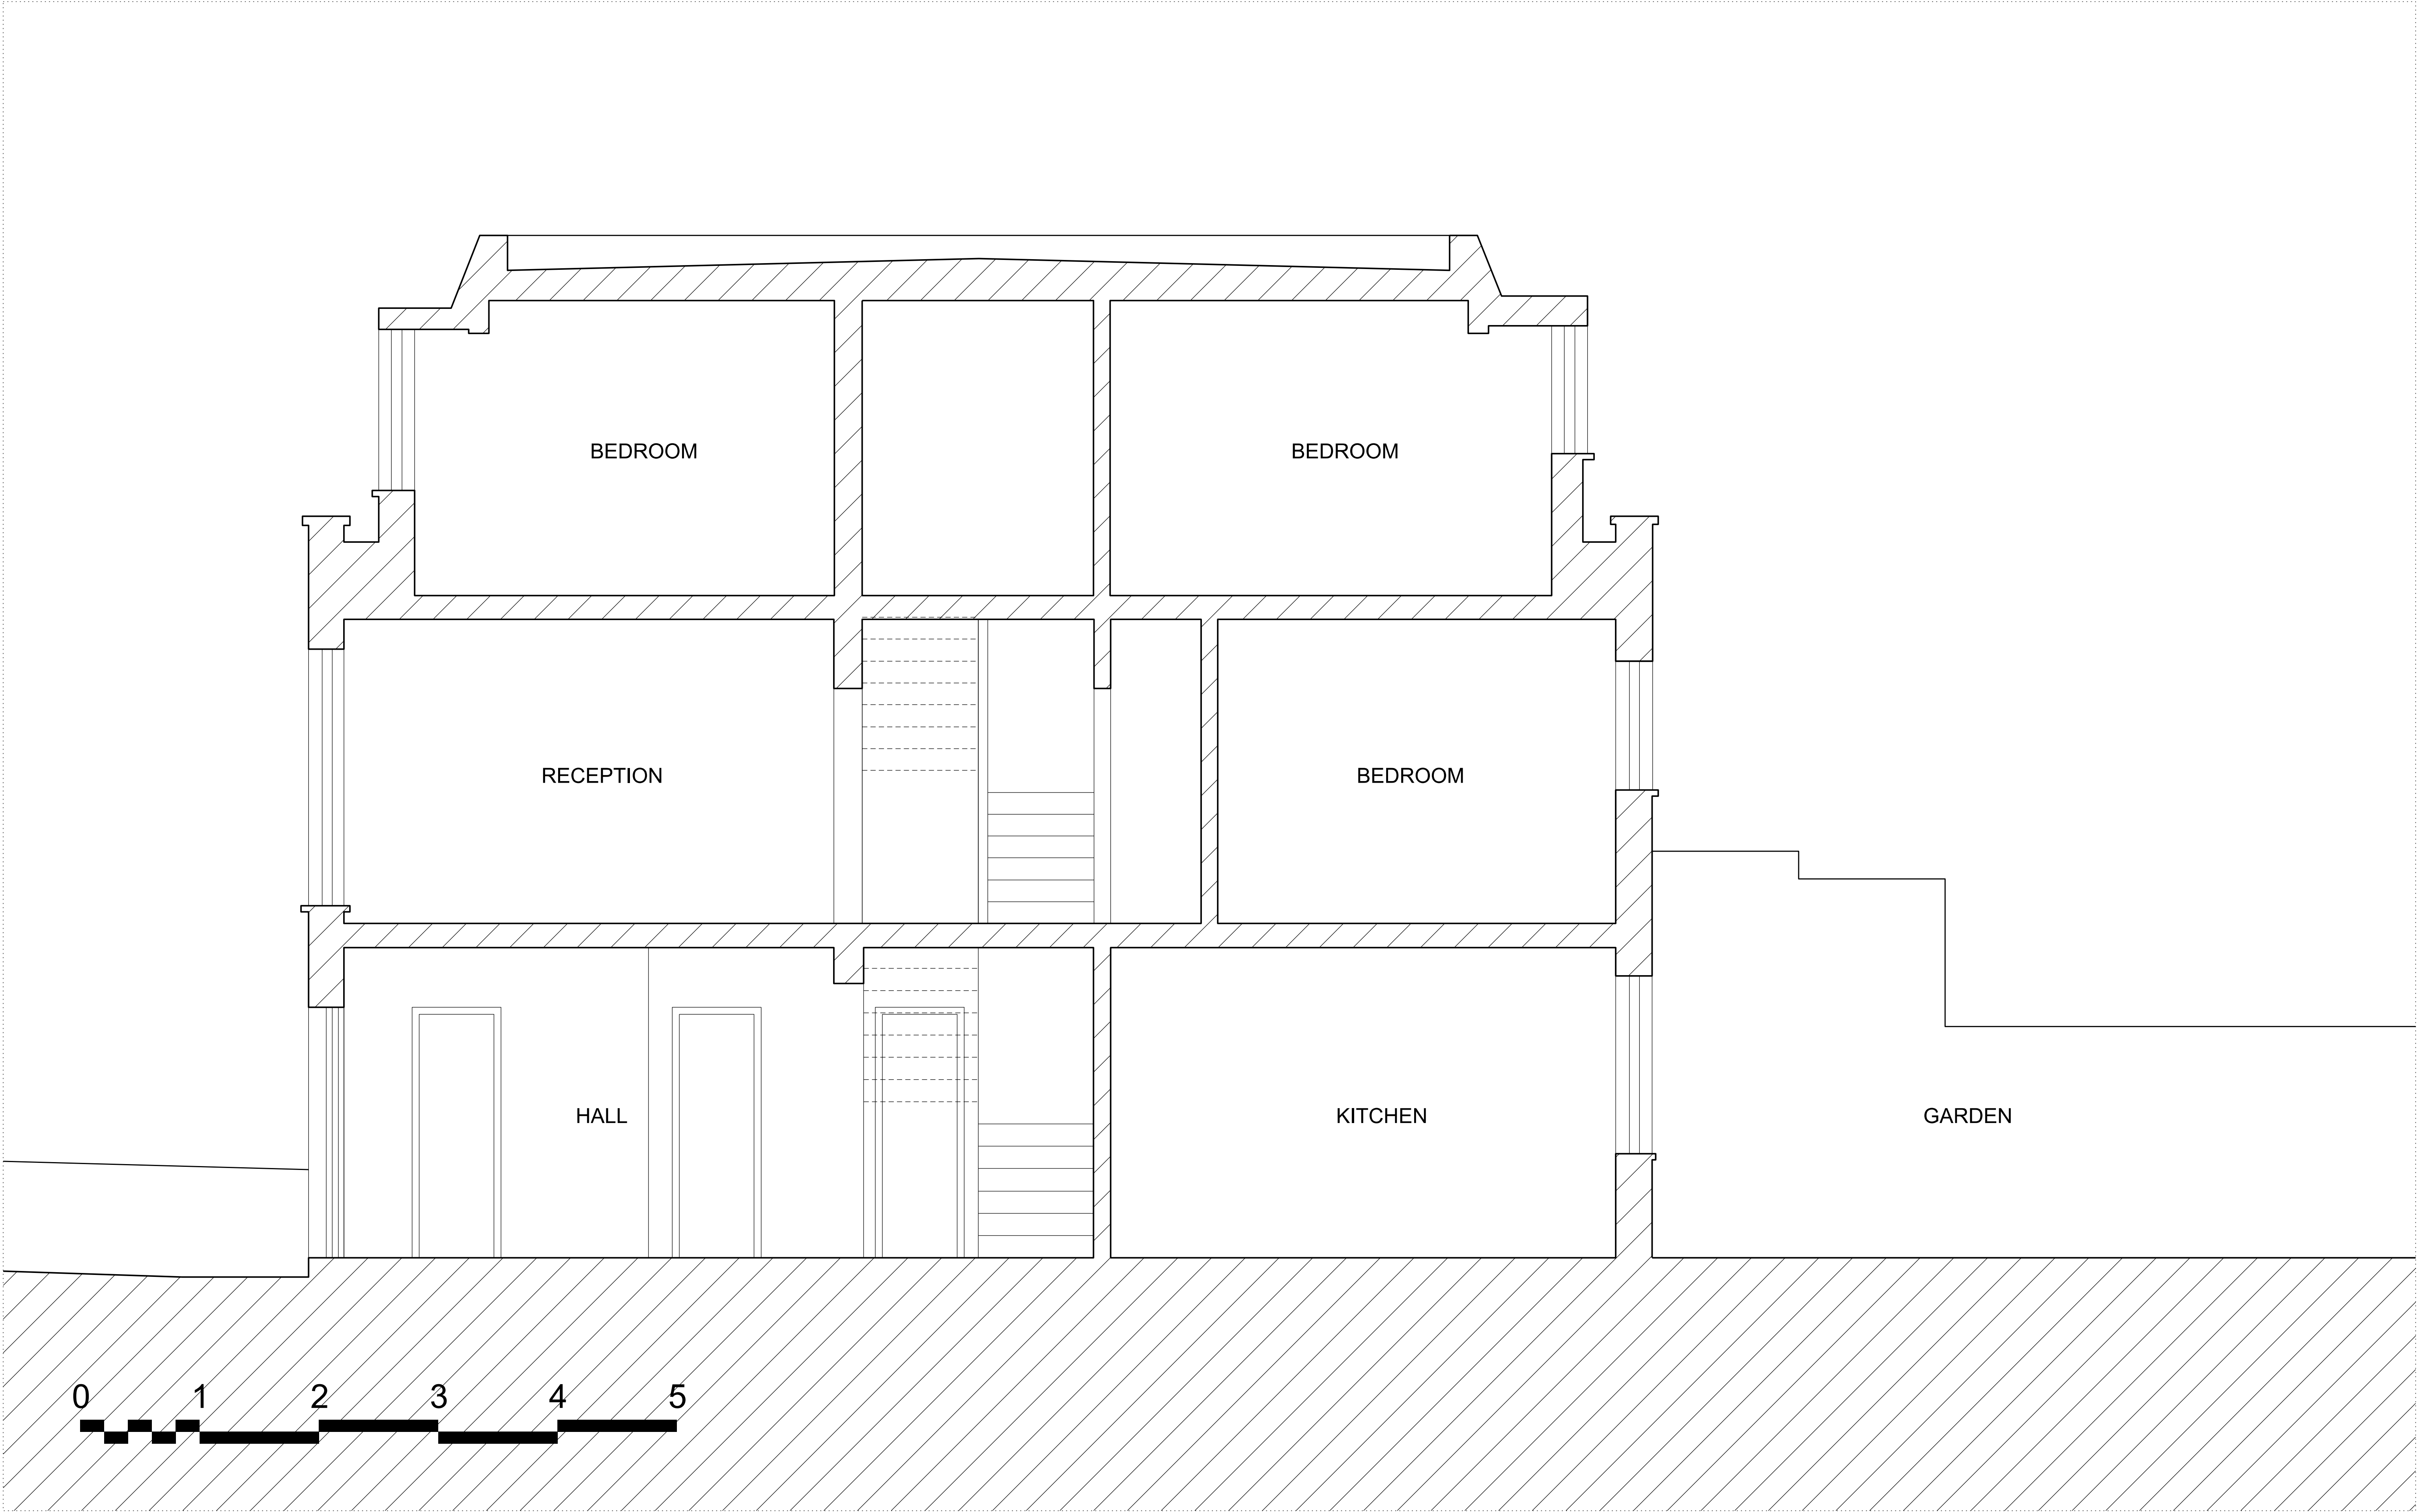

NOTES

DO NOT SCALE
ALL DIMENSIONS TO BE CHECKED ON SITE

Revision

pawlik + wiedmer

Unit 1.33
75 Whitechapel Road
London
E1 1DU
london@pawlikwiedmer.com
Registered in England & Wales No: 8155464
Registered Office: 27 Mortimer Street, W1T 3BL, UK

Scale	1:25/50 @ A1/A3
Date	20.09.2016
Drawn	AVF
Status	PLANNING

Authorised NP

HOUSE REFURBISHMENT
42 FAIRFAX ROAD, LONDON

Title Section AA
Existing

Proj No	Dwg No	Rev
16517	EX_200	-