



Proposed Shopfront Ground Floor Plan - 1:50

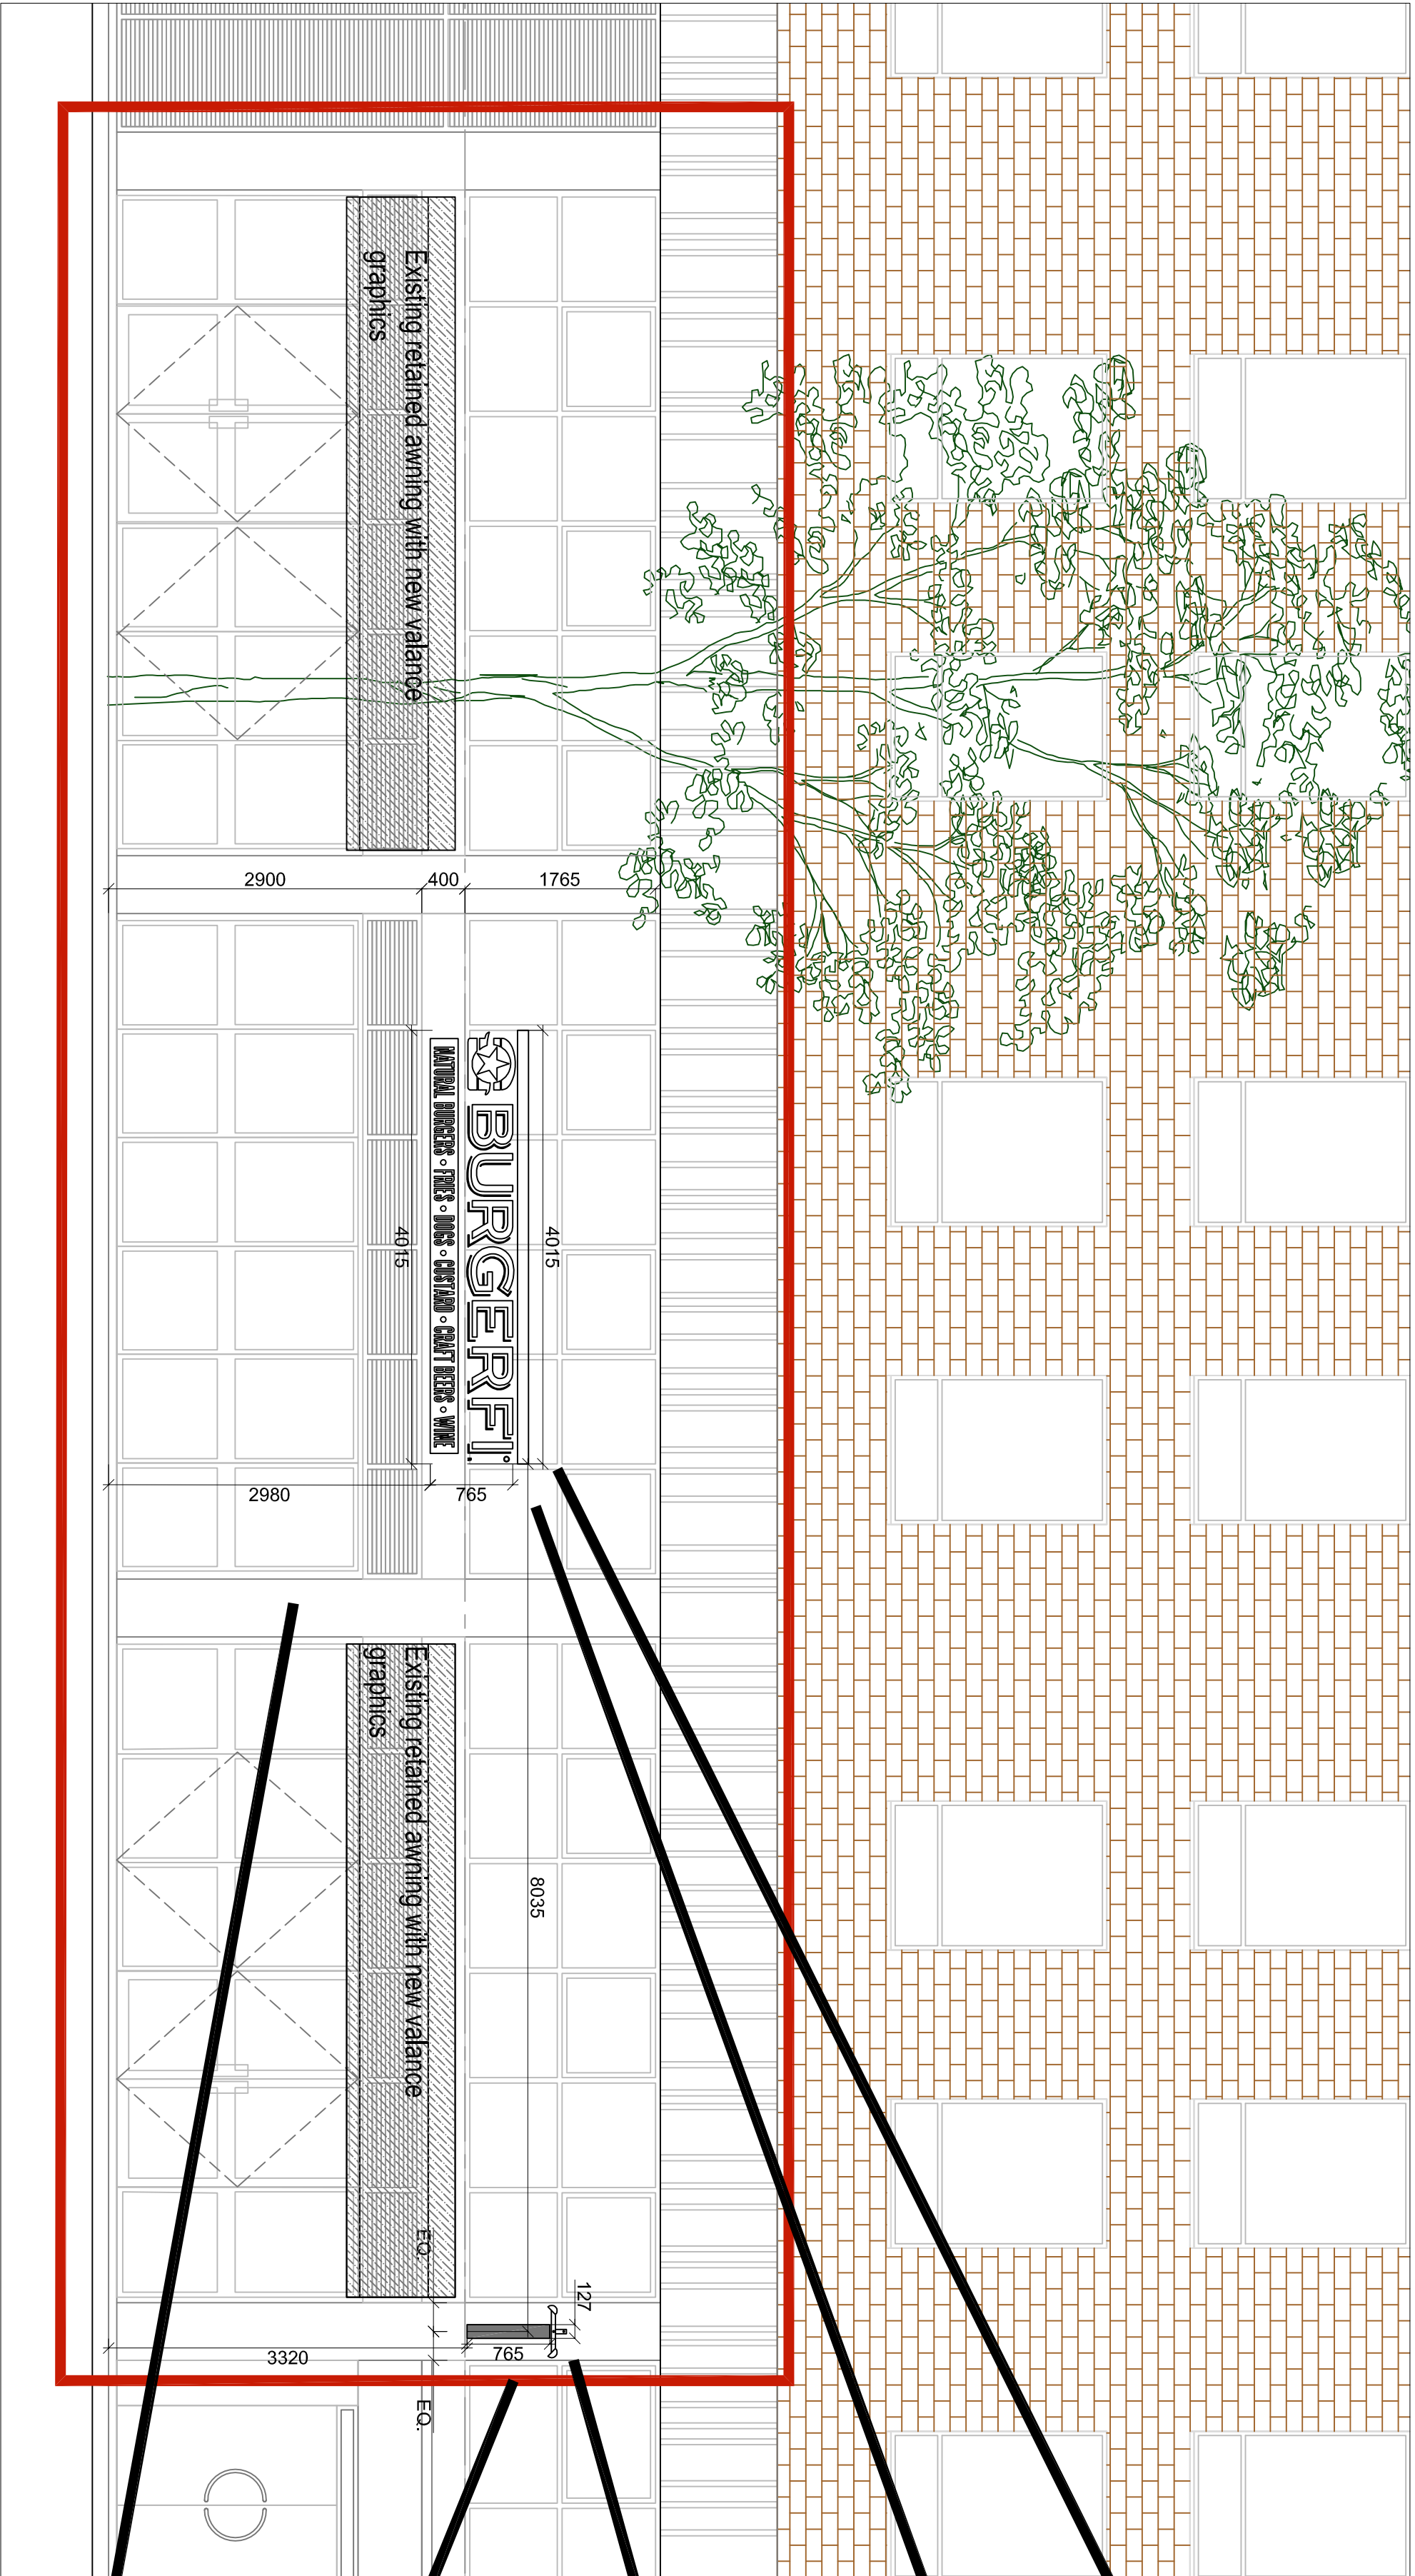

Proposed Front Elevation - 1:50

- Proposed Fascia Sign:  
Externally Illuminated Individual Letters  
W/Tag Line (Flush Mounted)
- Proposed Projecting Sign:  
Externally Illuminated 1200mm max  
projection from existing facade
- Slim-profile LED washlights to both  
sides of non-illuminated projecting sign
- Slim-profile LED trough light above  
non-illuminated fascia sign

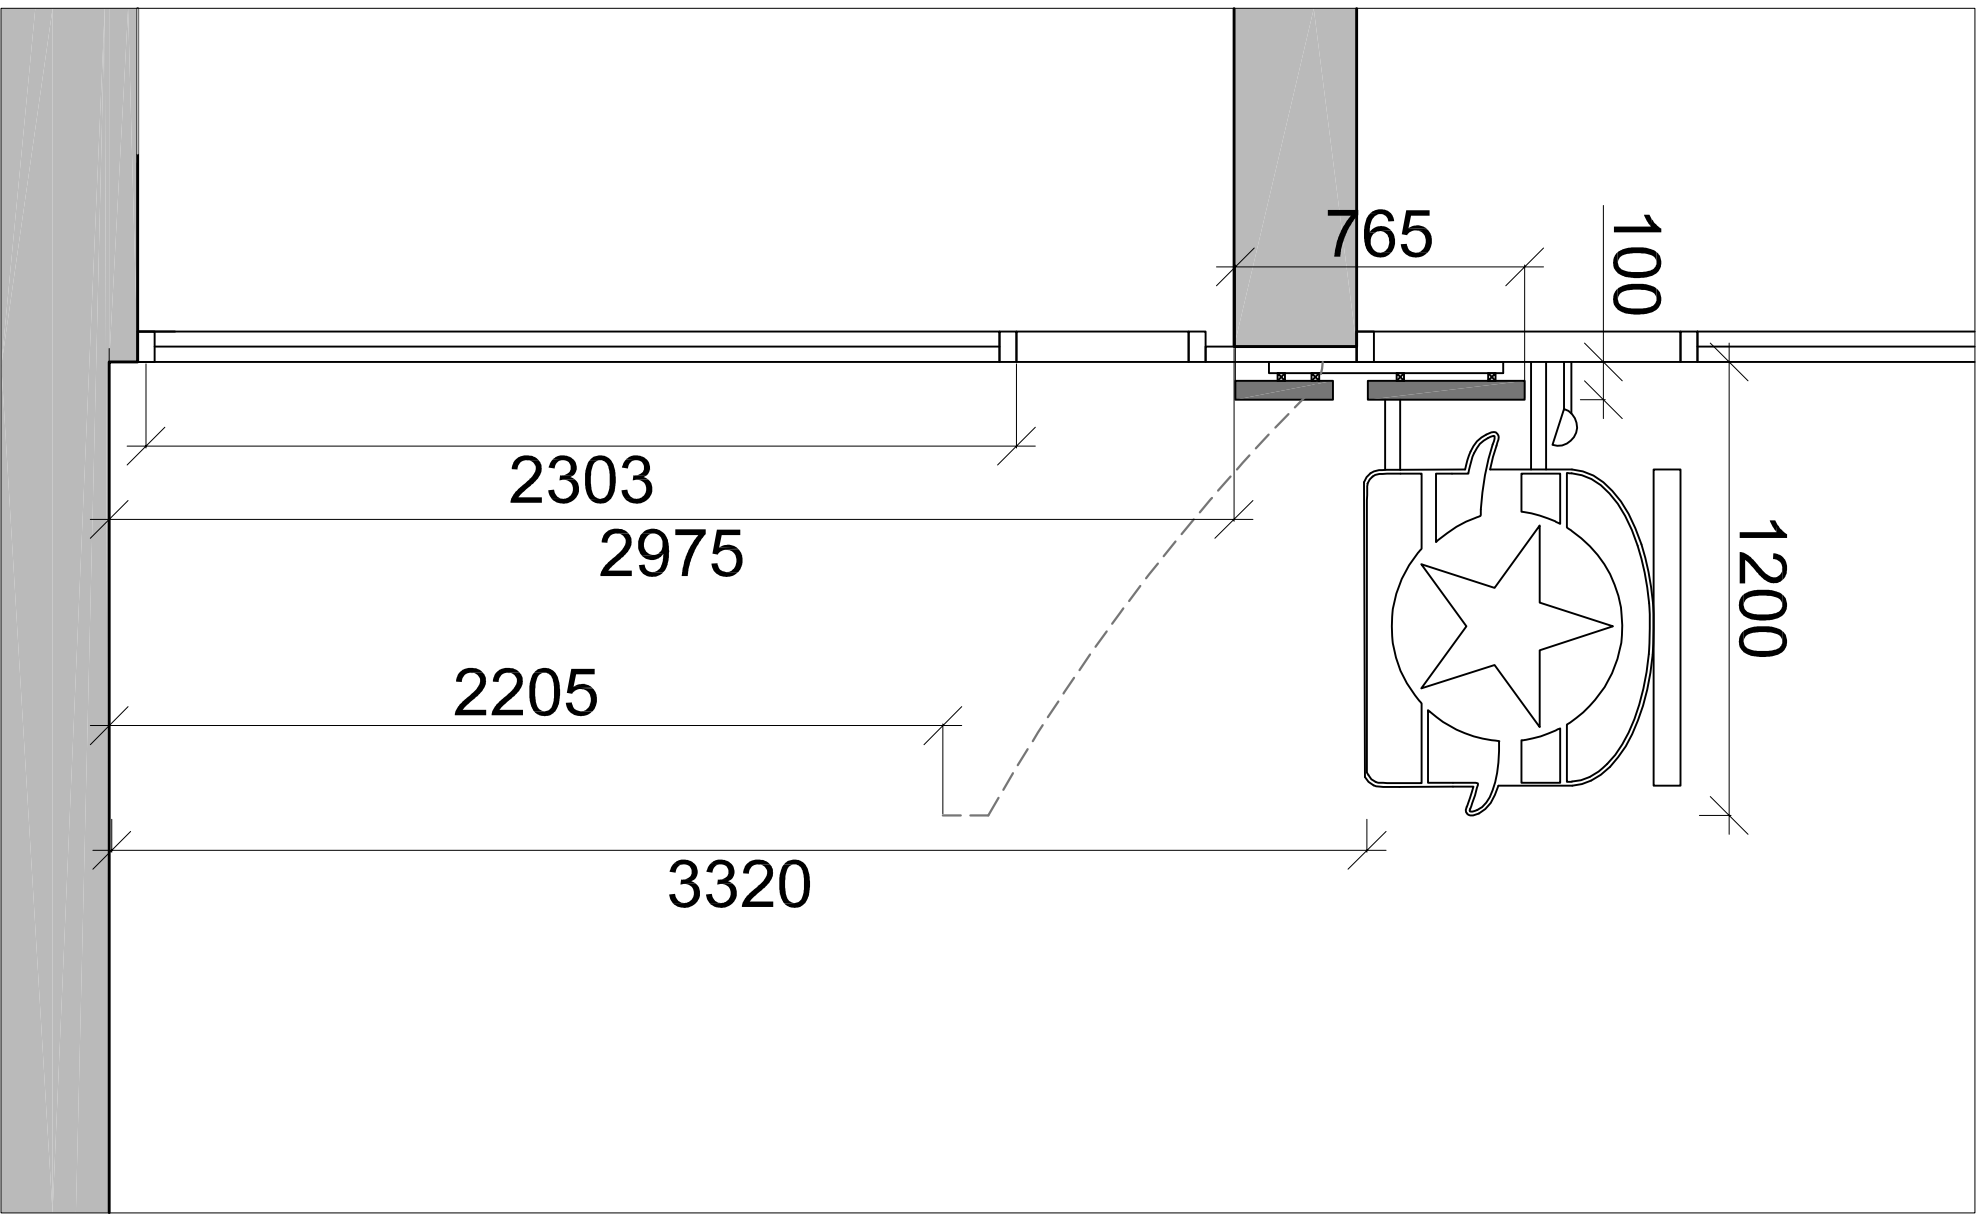

Proposed Side Elevation - 1:20

FOR SUPPLY TO A DESIGN INFORMATION, LTD.
DATE ISSUED:
REVISIONS:
13/09/2016
30/09/2016

13/09/2016
30/09/2016

30/09/2016
------------

30/09/2016
------------

--