



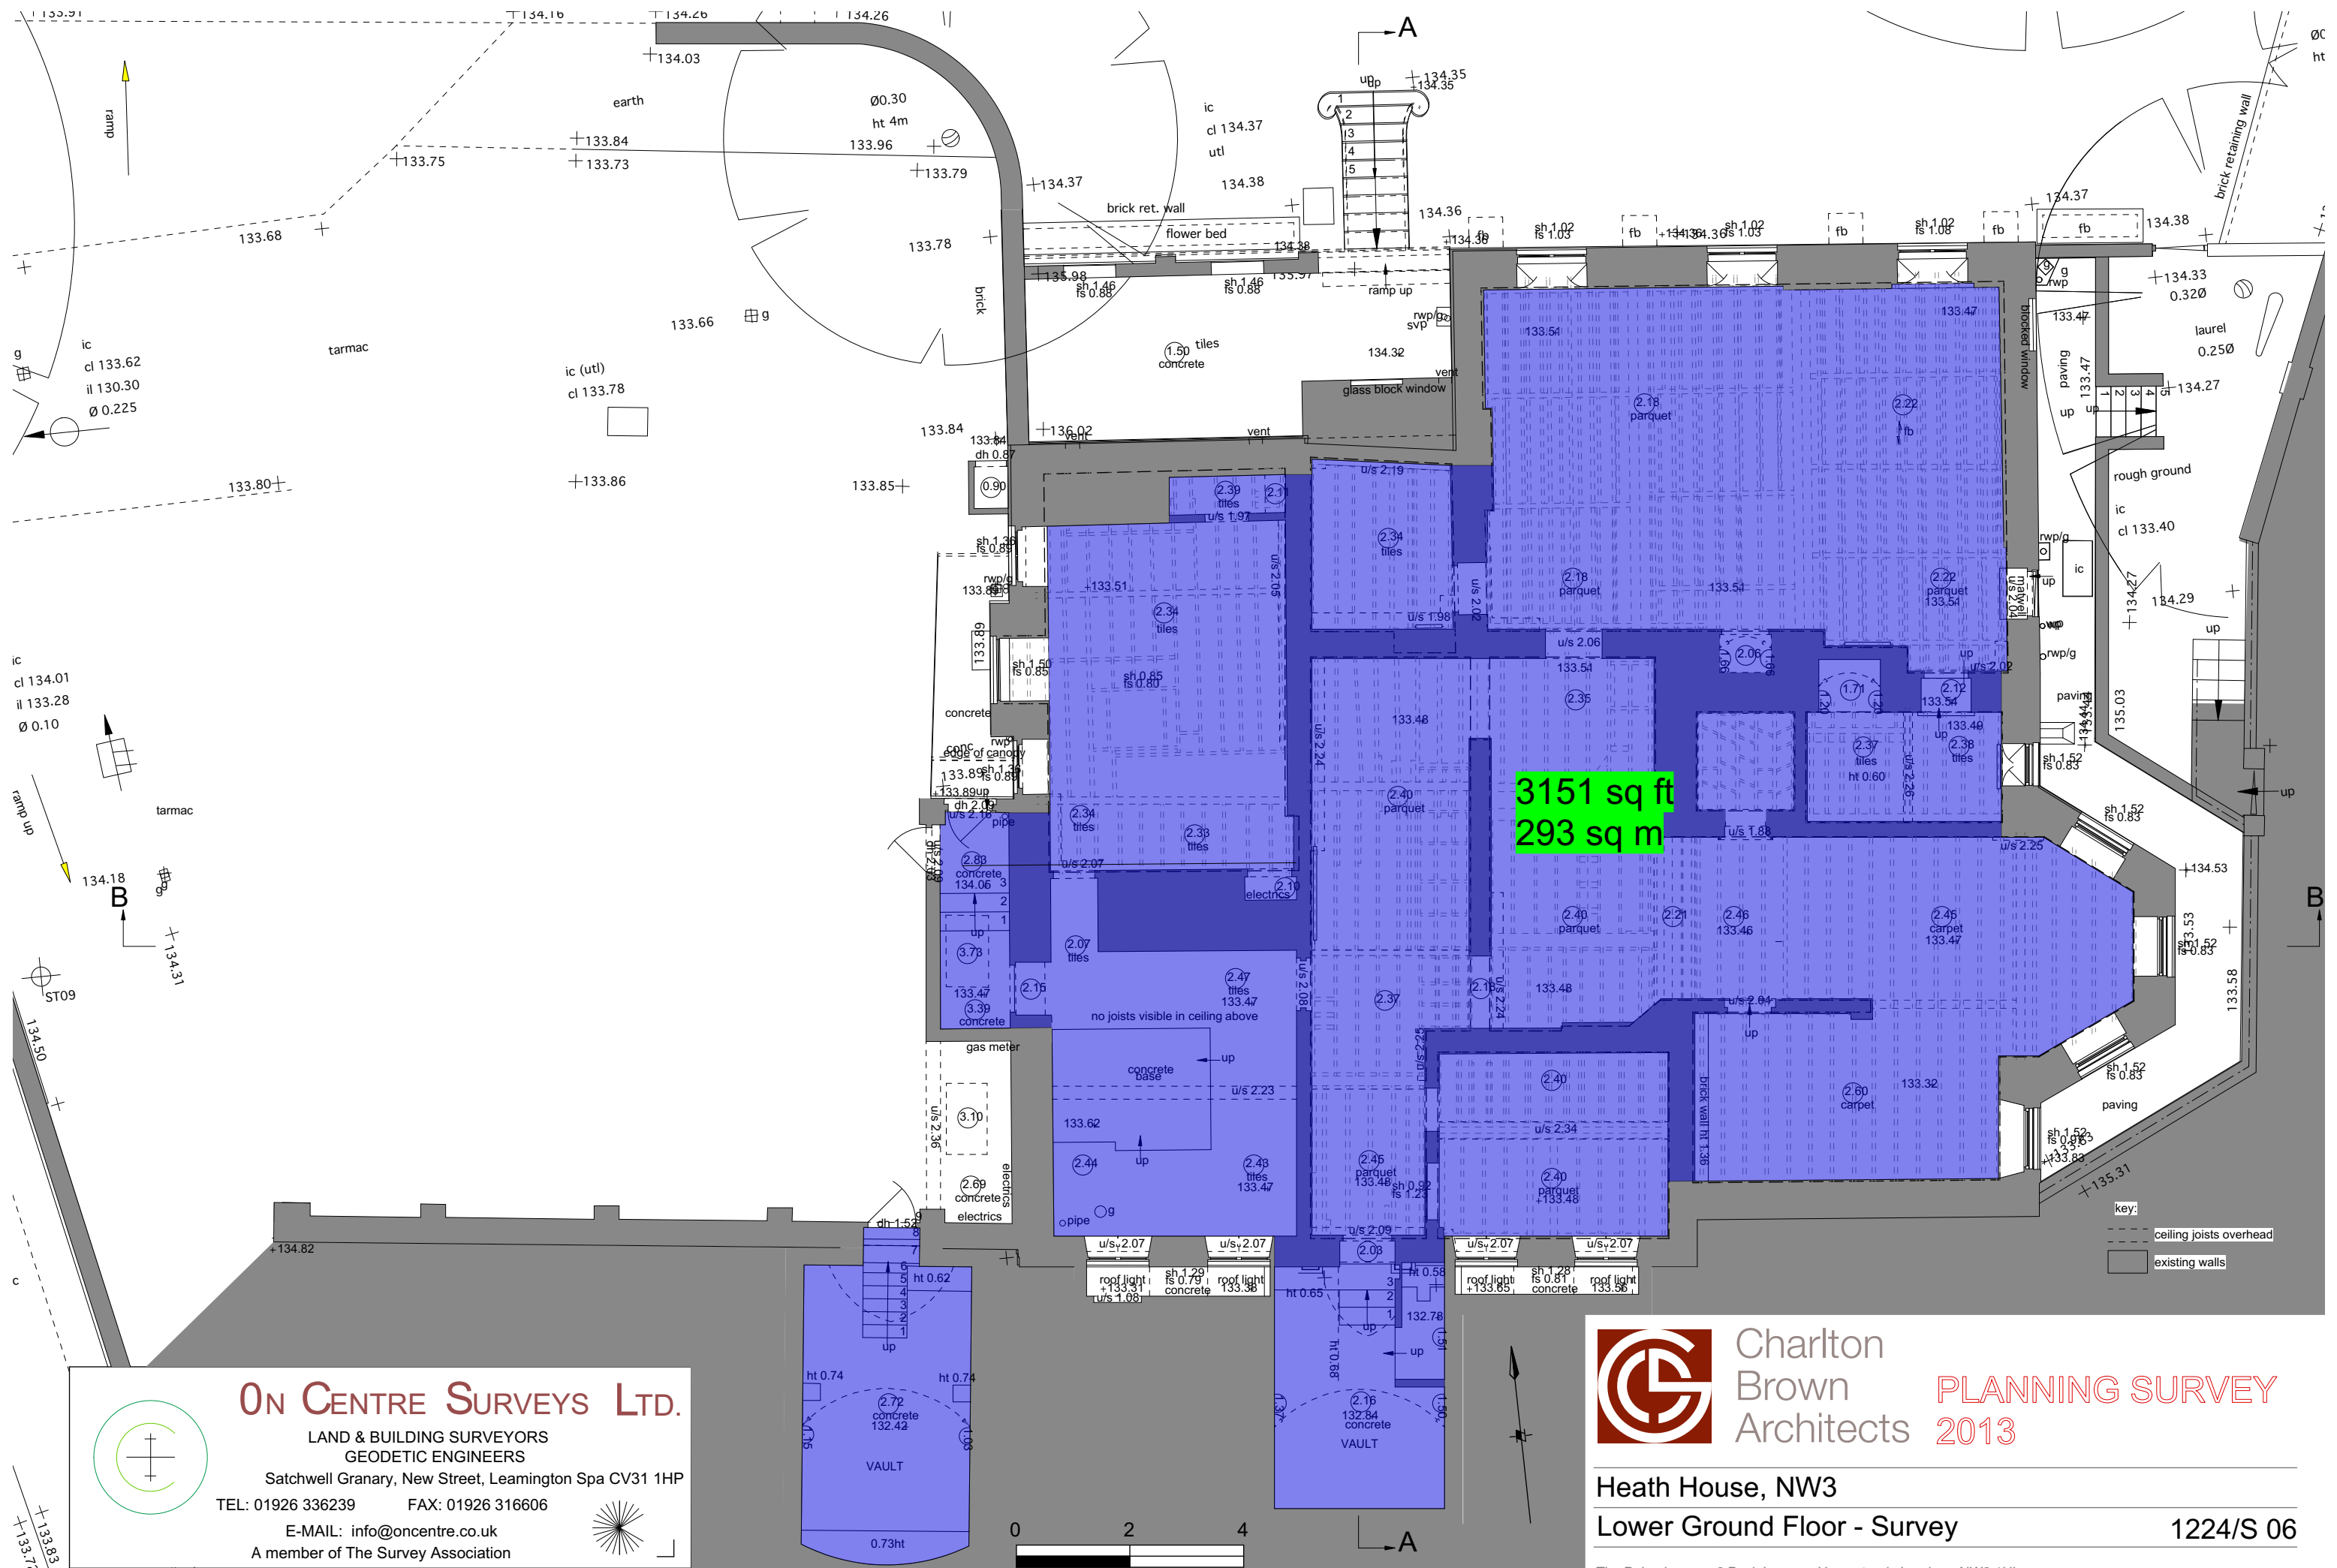

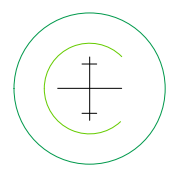

On Centre Surveys LTD.

LAND & BUILDING SURVEYORS
GEODETIC ENGINEERS
Satchwell Granary, New Street, Leamington Spa CV31 1HP
TEL: 01926 336239 FAX: 01926 316606
E-MAIL: info@oncentre.co.uk
A member of The Survey Association



Charlton Brown Architects

PLANNING SURVEY 2013

Heath House, NW3

Lower Ground Floor - Survey

1224/S 06

The Belvedere 2 Back Lane Hampstead London NW3 1HL
T 020 7794 1234 E office@charltonbrown.com

This drawing is copyright