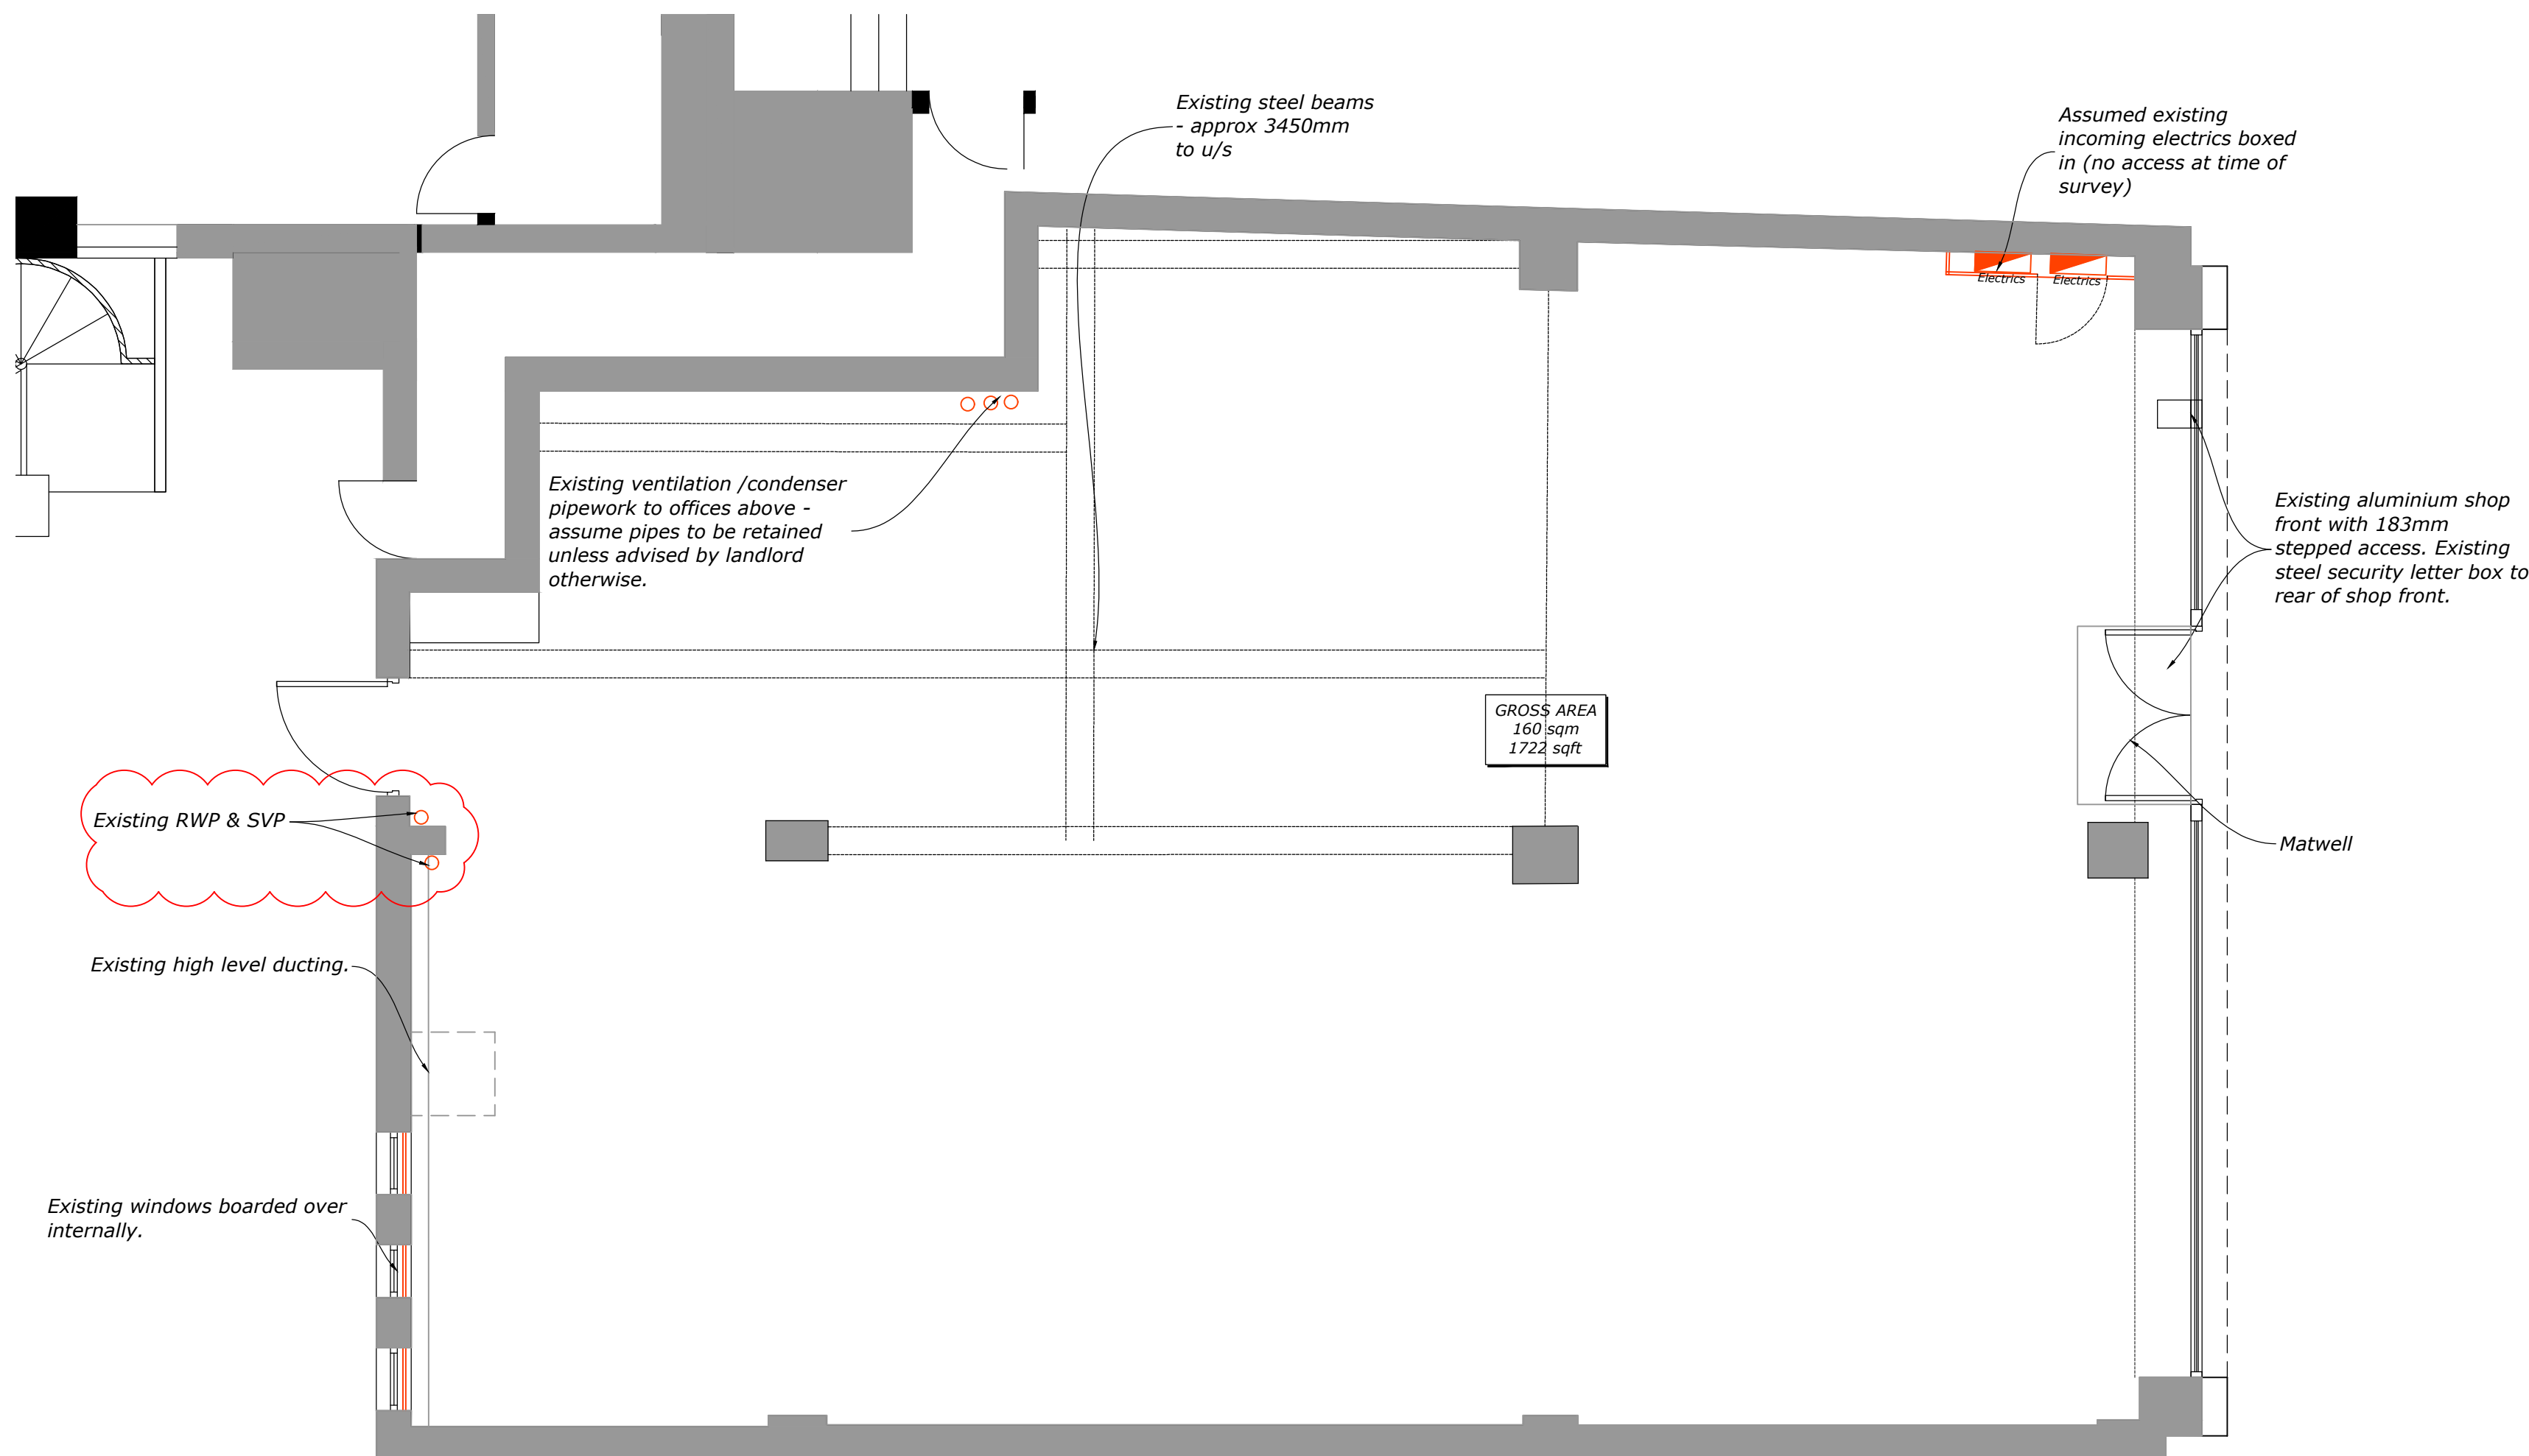


[illegible]

Existing GA Layout
Scale 1:50

- The contractor must verify all dimensions on site before any works are undertaken, discrepancies are to be reported to the project architect/designer for clarification.
- All works will be carried out in accordance with the SUPERDRUG NFOS document 8 and are to comply with the tenants fit out guidelines following landlords approval.
- HVAC, M&E layouts are indicative & must be verified with the relevant contractor before commencement of work.
- All works to be carried out in accordance with the fire strategy and fire cert application schedule produced by the landlord team issued at tender.
- The existing/proposed sprinkler system is to be assessed by a contractor to ensure the system is in compliance with building regs part 8.
- This drawing remains the property of **ASHINGTON SUPERDRUG** and is not to be reproduced in any way without prior consent.

AREA SCHEDULE		
AREA	Ground floor SqM / SqFt	First Floor SqM / SqFt
Gross Area	160/1722	
Total Sales		
Total BOH		
- Staff Room		
- Managers Office		
- Toilets		
- Warehouse		
- Circulation Area		
- Void		

DRAWING TITLE EXISTING GA			
DRAWING NUMBER CPS 16 078 002			REVISION A
SCALE 1:50 @ A1	DATE 19.07.16	DRAWN DL	CHECKED *

PROJECT
133 CLERKENWELL ROAD
LONDON

STATUS

L2

118 Beckington Lane
Croydon
Surrey
CR0 4TB

Superdrug 

502 BIRCHWOOD ONE BUSINESS PARK
DEWHURST ROAD,
BIRCHWOOD,
WARRINGTON,
WA4 7GB

cube.

Tel: 01935 831710
E-mail: admin@cubeopt.co.uk
Web: www.cubeopt.co.uk