

Notes

ALL DIMENSIONS TO BE CHECKED ON SITE PRIOR TO COMMENCEMENT OF WORK AND ANY DISCREPANCIES REPORTED TO ARCHITECT

THIS DRAWING TO BE READ IN CONJUNCTION WITH THE RELEVANT GEOUND AND FIRST FLOOR LAYOUTS, SECTIONS, SERVICES LAYOUTS, CONSTRUCTION NOTES AND SITE DRAINAGE SITE LAYOUT DRAWINGS.

ALL DIMENSIONS ARE IN MILLIMETRES AND ARE STRUCTURAL UNLESS INDICATED OTHERWISE

ALL WORK TO BE CARRIED OUT IN ACCORDANCE WITH THE BUILDING REGS. 2000 OR ANY SUBSEQUENT AMENDMENTS NBSIC REQUIREMENTS AND TO THE SATISFACTION OF THE LOCAL BUILDING CONTROL INSPECTOR

PROPRIETARY COMPONENTS MUST BE INSTALLED IN STRICT ACCORDANCE WITH THE MANUFACTURERS INSTRUCTIONS AND DETAILS. CONTRACTORS ARE RESPONSIBLE FOR VERIFYING COMPONENT SUITABILITY FOR INTENDED PURPOSE.

Rev	Date	Revision
-----	------	----------

-	-	-

McCreagor Associates

Chartered Architects
10 Ramney Place,
Maldenstone, Kent ME15 6LE
Tel: 01622 769735
F: 01622 768407
email: architects@mgakent.com

MGA


Client
Haverstock Hill Ltd
8 Weymouth Mews
London
W1G 7EA

Project
Proposed New Residential Unit
94 Haverstock Hill
London
NW3 2BD

drawing
PLANNING DRAWING

Flat Stair Details_Sheet 2

date	scale	drawn	checked
Sept 16	1:10@A1	DM	DMG
job no	drawing no	rev	
2016_03	PL 55	-	

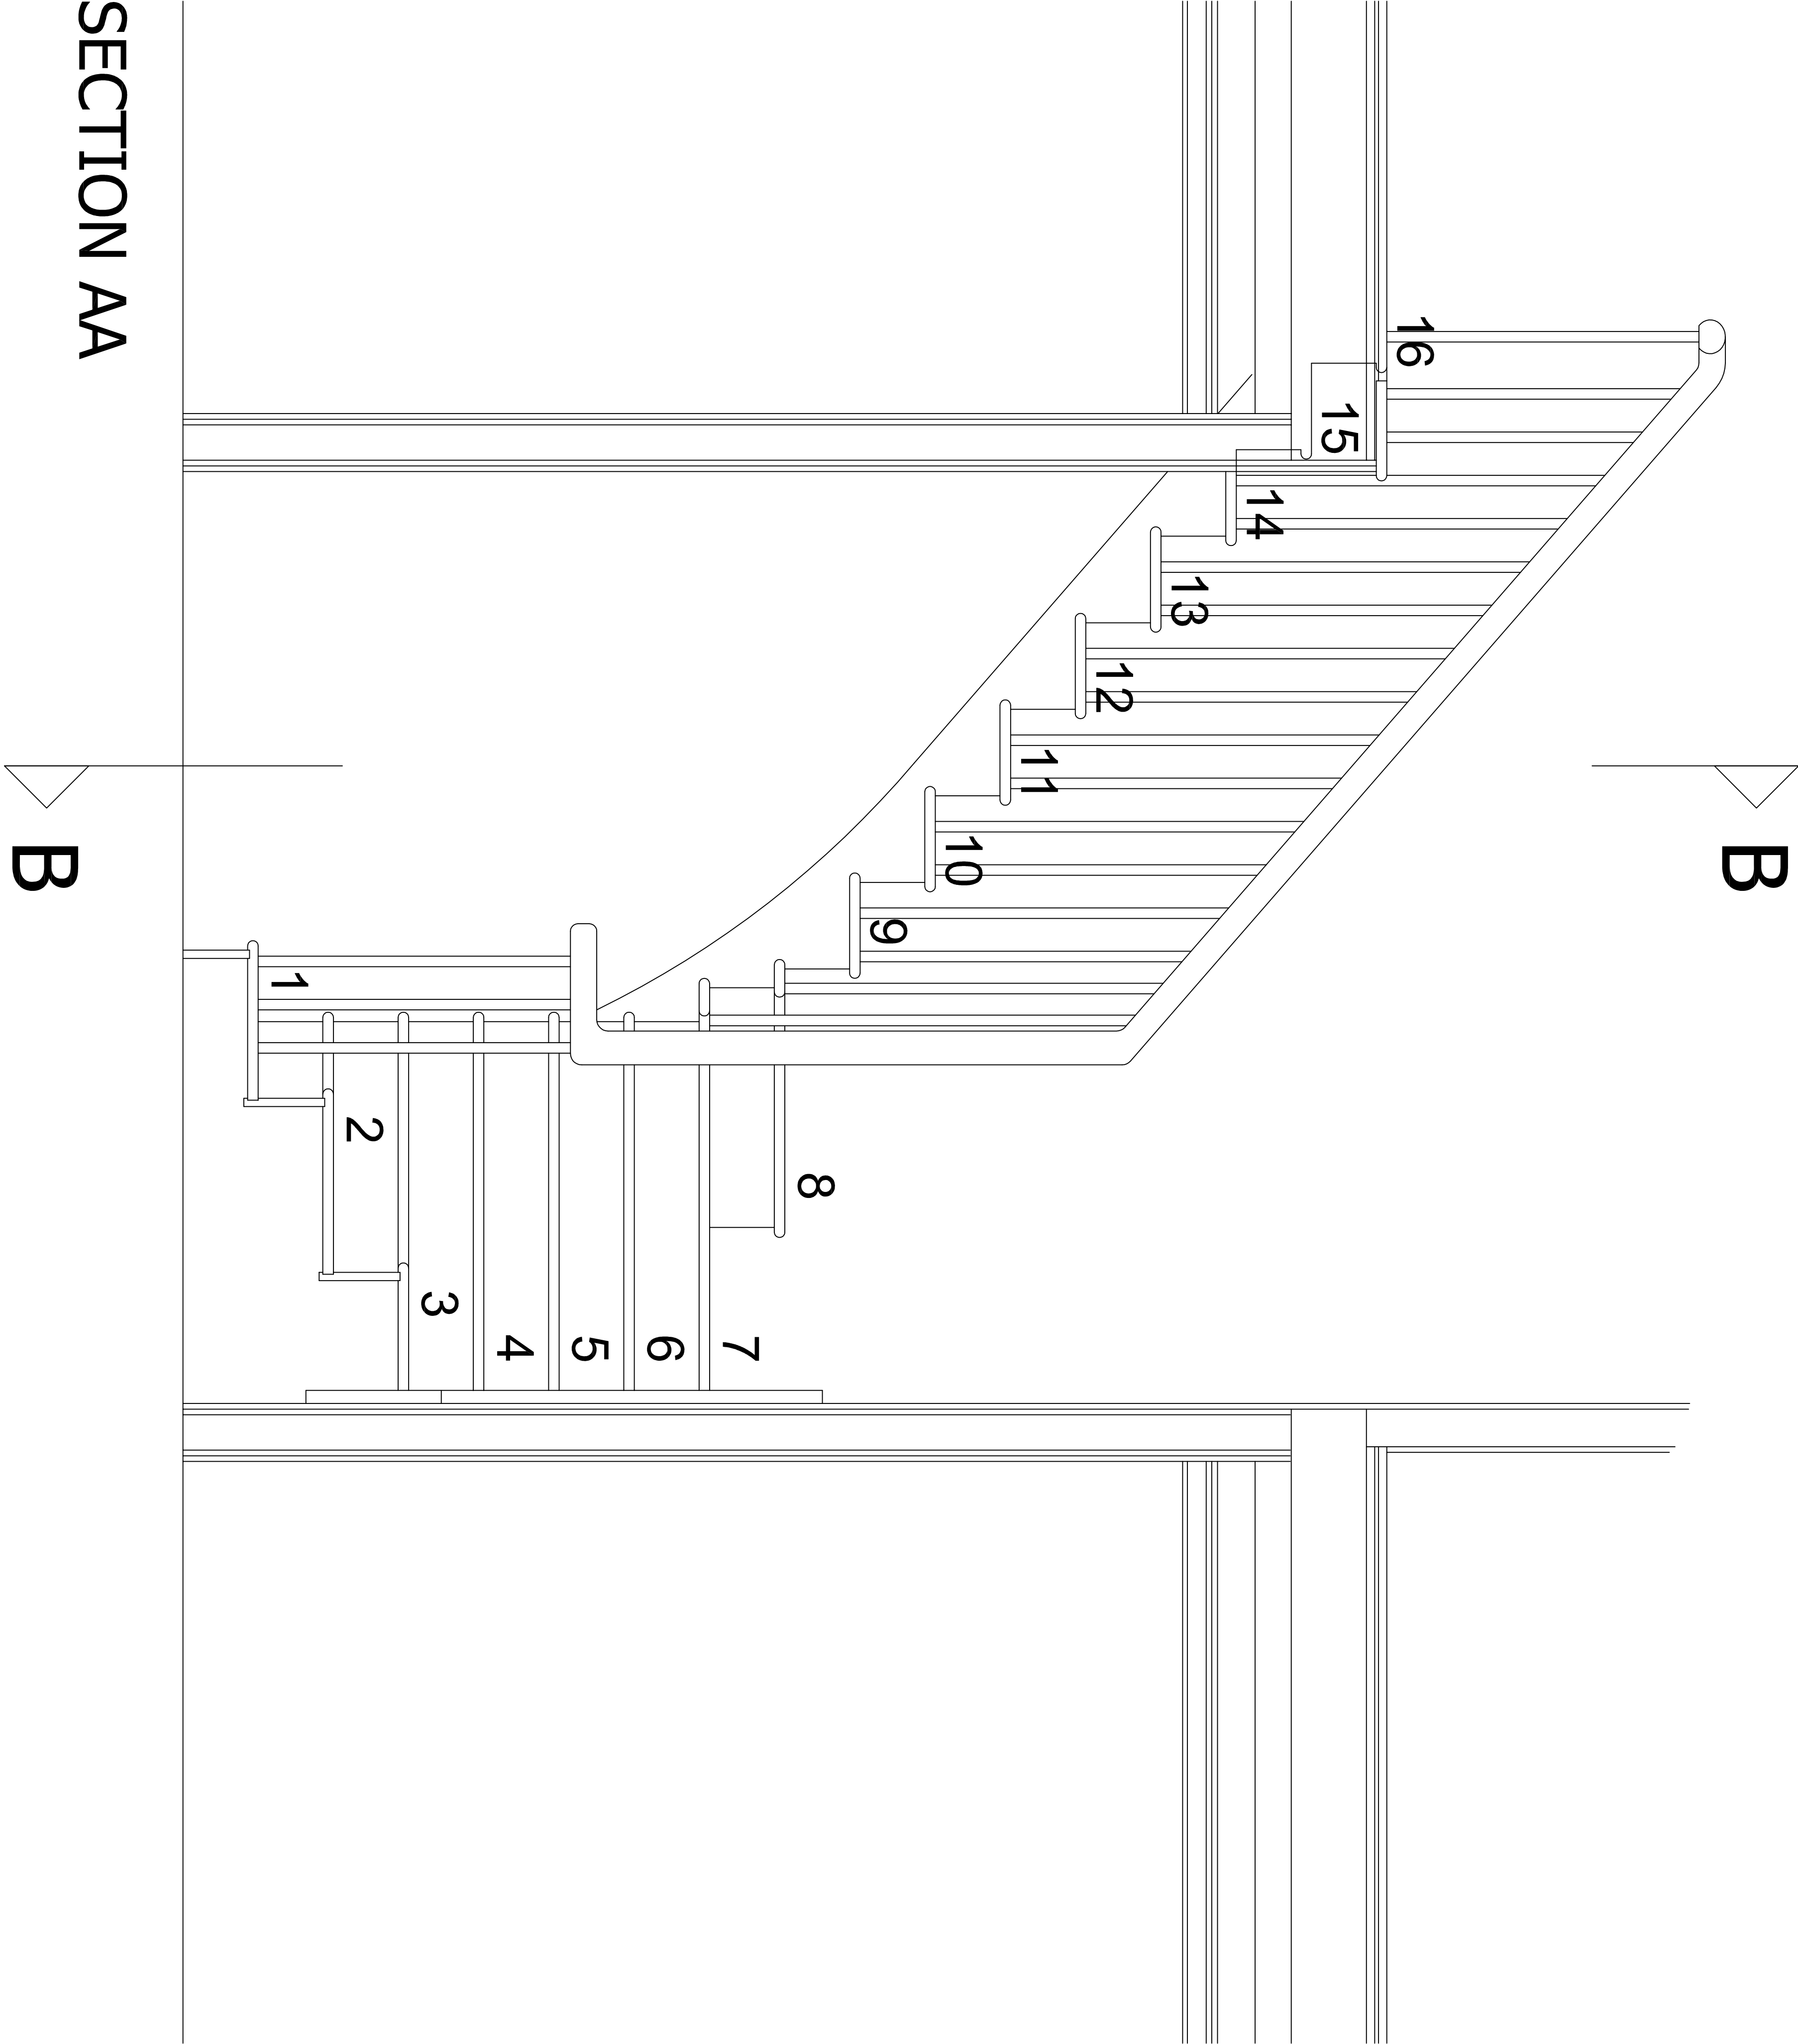

SECTION AA