


Notes

- ALL DIMENSIONS TO BE CHECKED ON SITE PRIOR TO COMMENCEMENT OF WORK AND ANY DISCREPANCIES REPORTED TO ARCHITECT
- THIS DRAWING TO BE READ IN CONJUNCTION WITH THE RELEVANT GEOUND AND FIRST FLOOR LAYOUTS, SECTIONS, SERVICES LAYOUTS, CONSTRUCTION NOTES AND SITE DRAINAGE SITE LAYOUT DRAWINGS.
- ALL DIMENSIONS ARE IN MILLIMETRES AND ARE STRUCTURAL UNLESS INDICATED OTHERWISE
- ALL WORK TO BE CARRIED OUT IN ACCORDANCE WITH THE BUILDING REGS. 2000 OR ANY SUBSEQUENT AMENDMENTS NBSIC REQUIREMENTS AND TO THE SATISFACTION OF THE LOCAL BUILDING CONTROL INSPECTOR
- PROPRIETARY COMPONENTS MUST BE INSTALLED IN STRICT ACCORDANCE WITH THE MANUFACTURERS INSTRUCTIONS AND DETAILS. CONTRACTORS ARE RESPONSIBLE FOR VERIFYING COMPONENT SUITABILITY FOR INTENDED PURPOSE.

For stair specification  
refer to accompanying  
stair planning statement  
document.

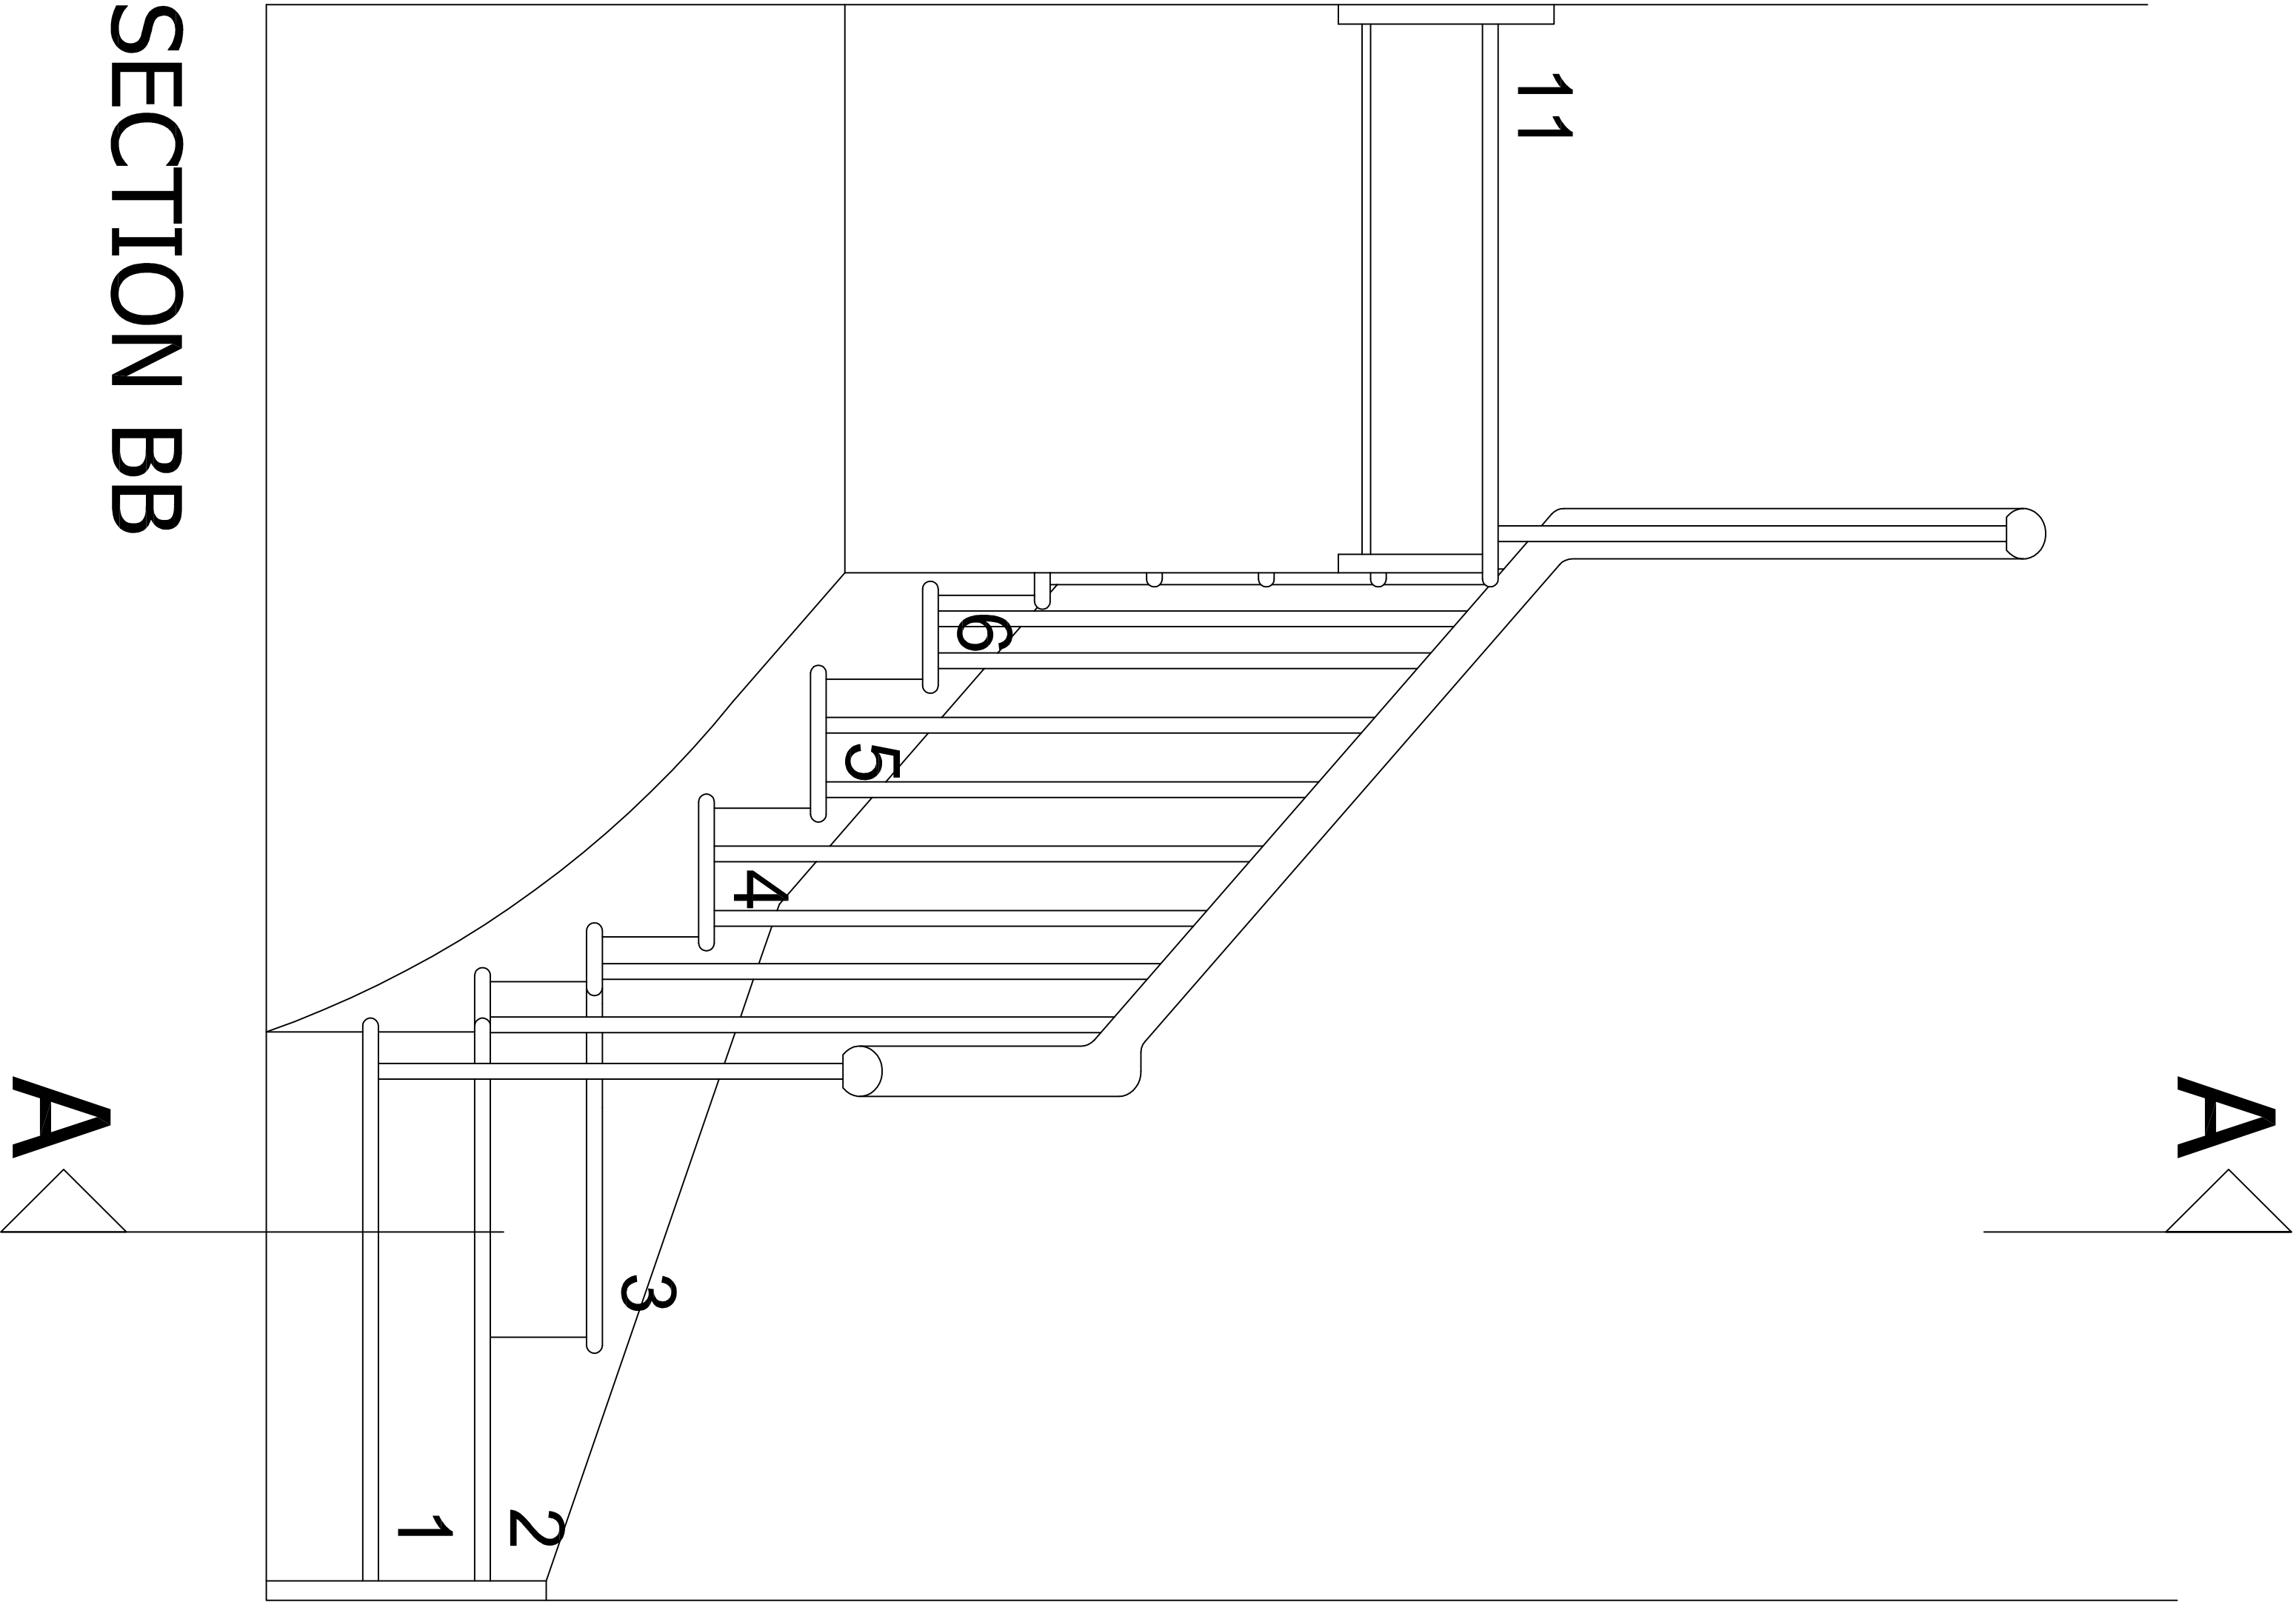

client				<div>Haverstock Hill Ltd 8 Weymouth Mews London W1G 7EA</div>	
project					
<div>Proposed New Residential Unit 94 Haverstock Hill London NW3 2BD</div>					
drawing					
PLANNING DRAWING					
Flat Stair Details_Sheet 3					
date	scale	drawn	checked		
Sept 16	1:10@A1	DM	DMG		
job no	drawing no	rev			
2016_03	PL 56	-			