
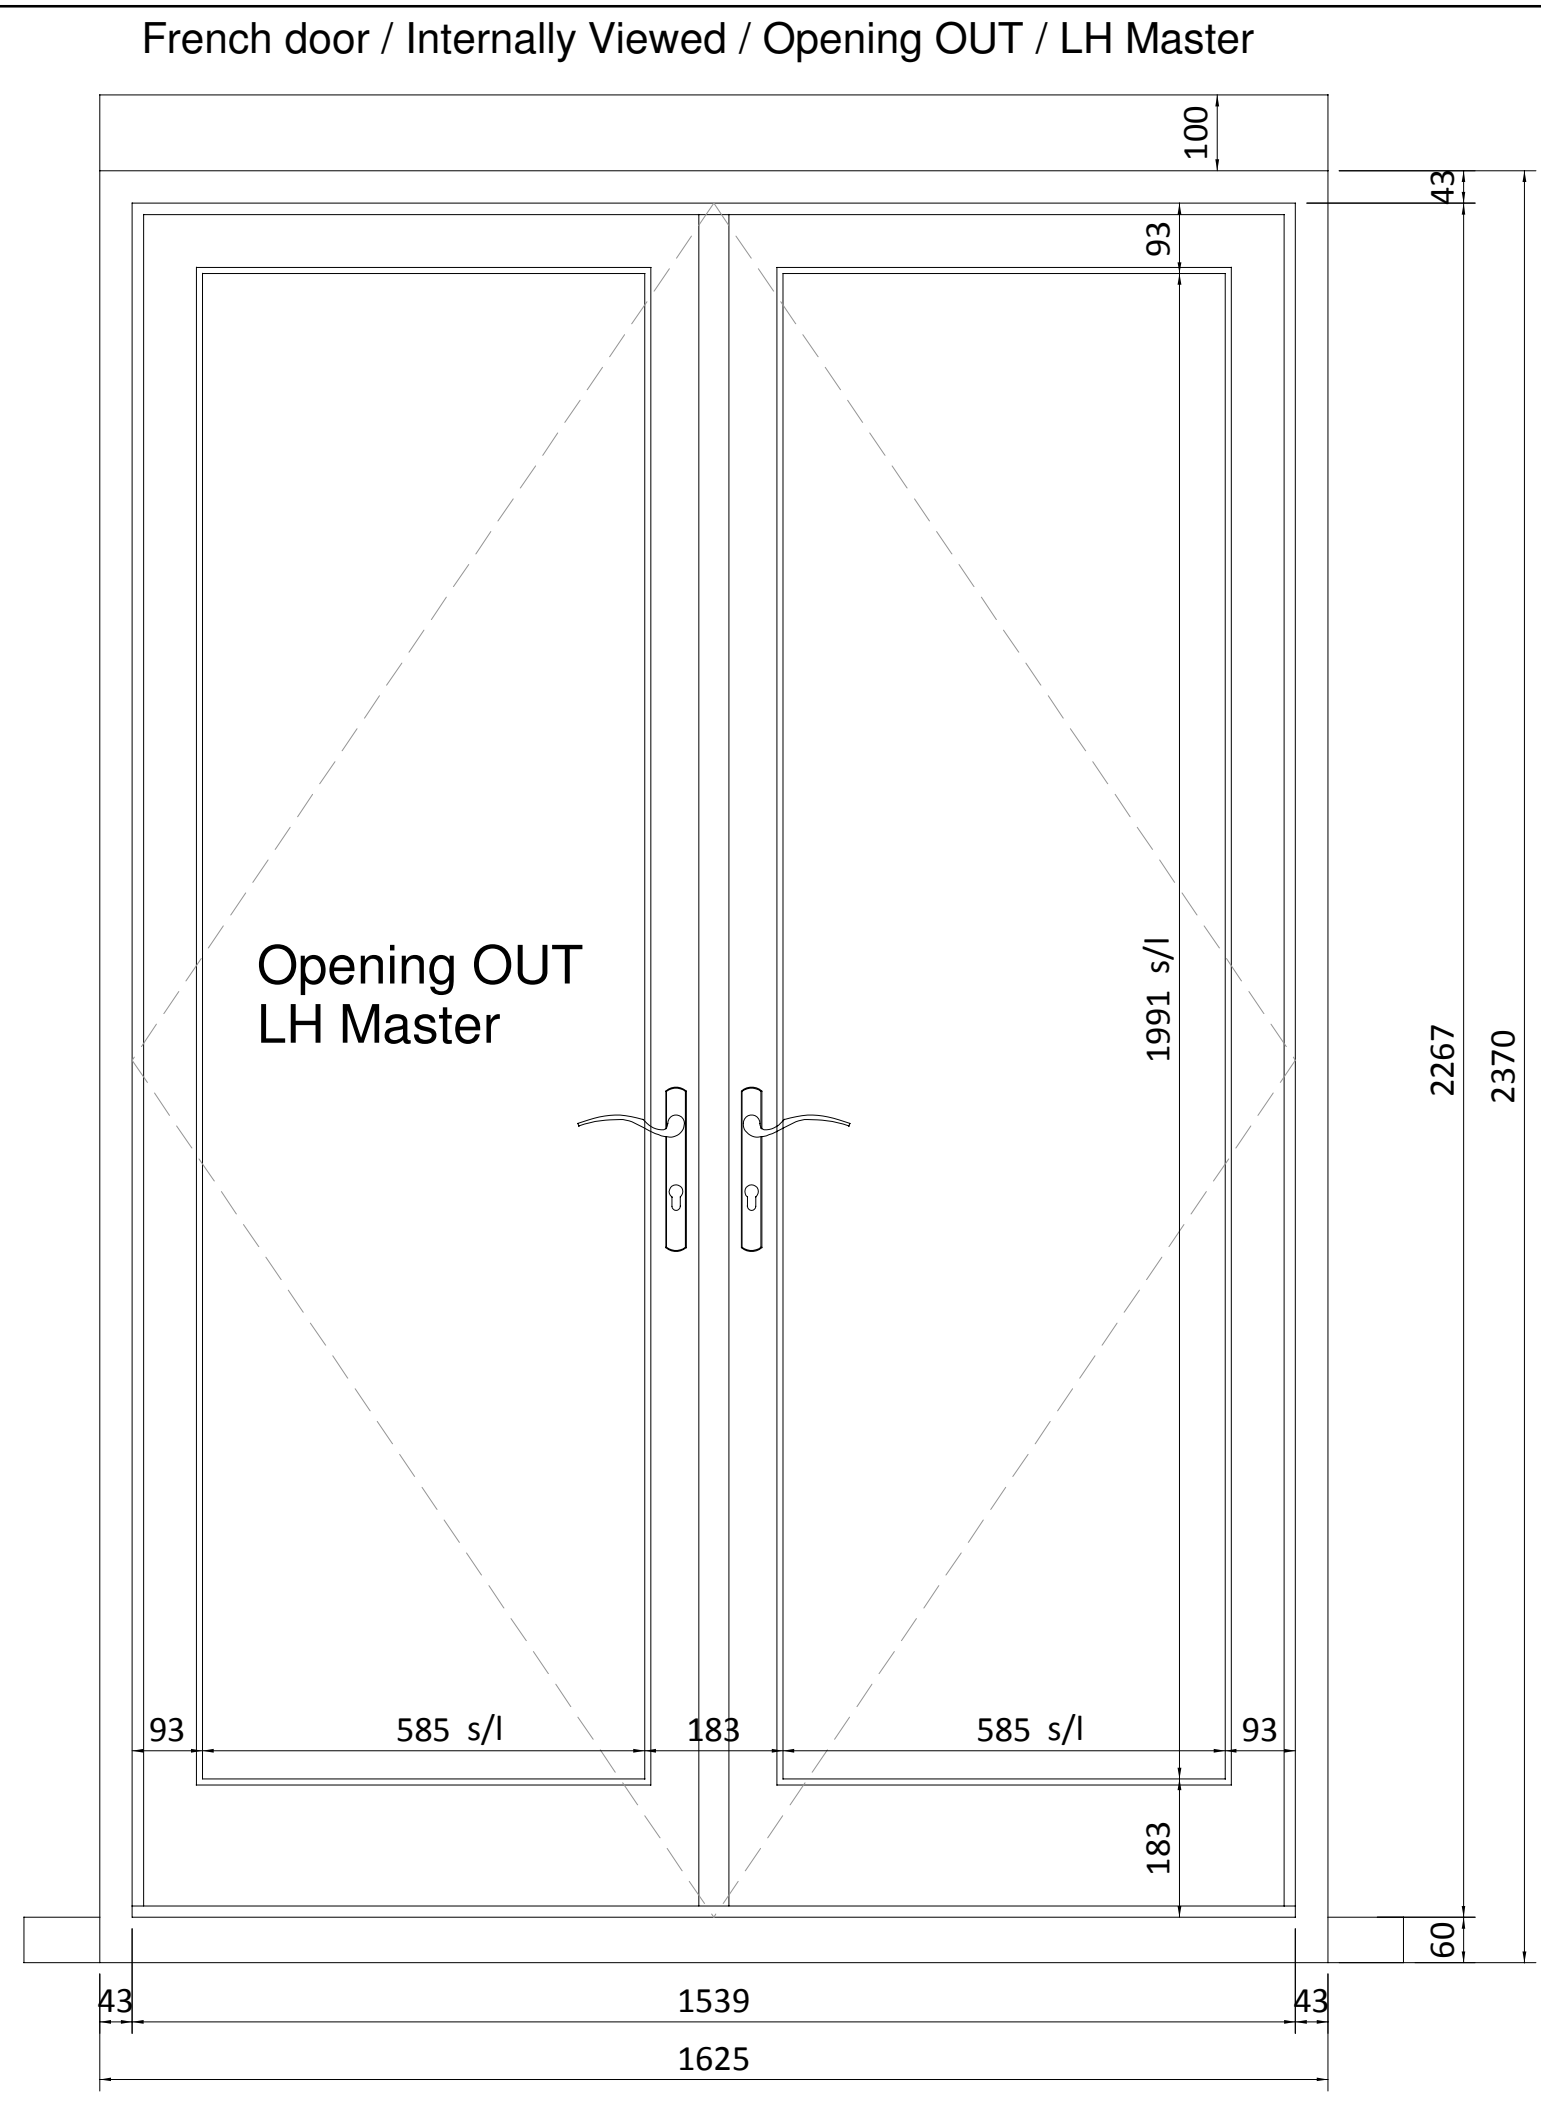


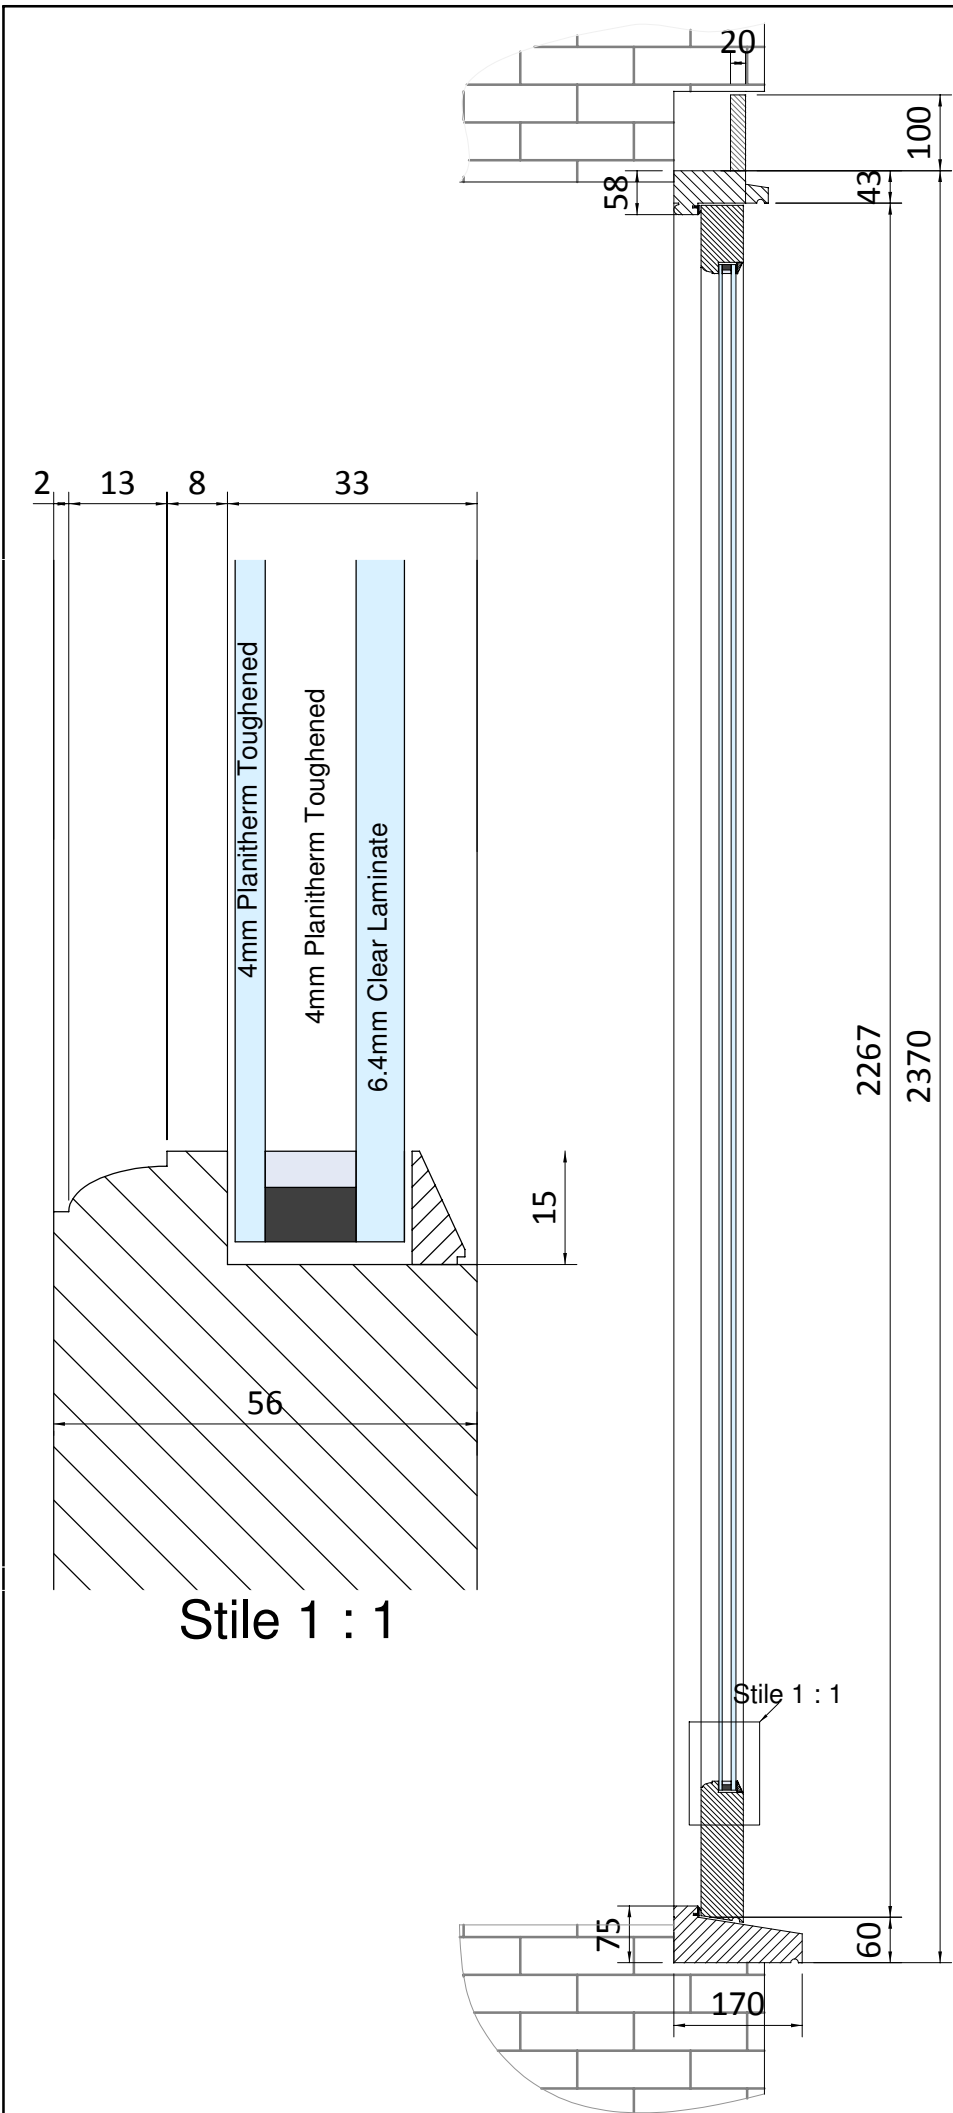

Name:	Stepien
Job No:	30644
Sheet:	2 of 2
Drawn by:	M Gerec
Scale:	1: 10 at a3
Issue No:	01
Date:	26/9/2016
Material:	ACCOYA
	Oak cill
Finish - Int:	see sheet 1
Ext:	see sheet 1
Cill Finish:	see sheet 1
Glass -	see sheet 1
Notes:	
	1.
	2.
	3.
	4.
The Sash Window Workshop 4 Kiln lane, Bracknell, Berkshire RG12 1NA tel: +44 (0)1344 868668 fax: +44 (0)1344 868858 email: gerecm@sashwindow.com	
Item 1	
Basement Rear Kitchen	