


<b>NOTE:</b> ALL SETTINGS OUT (INCLUDING LEVELS) TO ARCHITECT'S DETAIL ALL SETTINGS OUT DIMENSIONS & LEVELS ARE - TBC BY ARCHITECT ALL TEMPORARY WORKS & SHIP CONSTRUCTION BY OTHERS U.N.O. FOR ALL STRUCTURAL MATERIAL GRADE (CONCRETE, STEEL, TIMBER) REFER TO GENERAL NOTES DRAWING U.N.O.	<b>LEVEL ABBREVIATION KEY</b> SS1 - STRUCTURAL SLAB LEVEL SF1 - STRUCTURAL FLOOR LEVEL F1 - FINISHED FLOOR LEVEL TFC - TOP OF CONCRETE LEVEL BCC - BOTTOM OF CONCRETE LEVEL TOS - TOP OF STEEL LEVEL PCL - PALE CUT-OFF LEVEL TOW - TOP OF WALL LEVEL GL - GROUND LEVEL BOC - BOTTOM OF CONCRETE LEVEL	<b>GENERAL ANNOTATION KEY</b> SS1 DENOTES STRUCTURAL SLAB/FLOOR LEVEL STEP SS2 DENOTES STRUCTURAL MEMBER SPAN DIRECTION SS3 DENOTES FLEXIBLE JOINT	<b>PRIMARY FRAMING COLUMN ANNOTATION KEY</b> C(No.) (W/B/P) DENOTES COLUMN REFERENCE ON PLAN C(No.) (U) DENOTES COLUMN STOPPED AT CURRENT LEVEL ON PLAN UNDER COL. REF.	<b>SECONDARY FRAMING ANNOTATION KEY</b> SIZE (H/B/G/F) DENOTES TIMBER JOIST ON PLAN H/B(G/F) DENOTES HORIZONTAL BRACING ON PLAN V/B(G/F) DENOTES VERTICAL BRACING ON PLAN
--	--	---	--	--

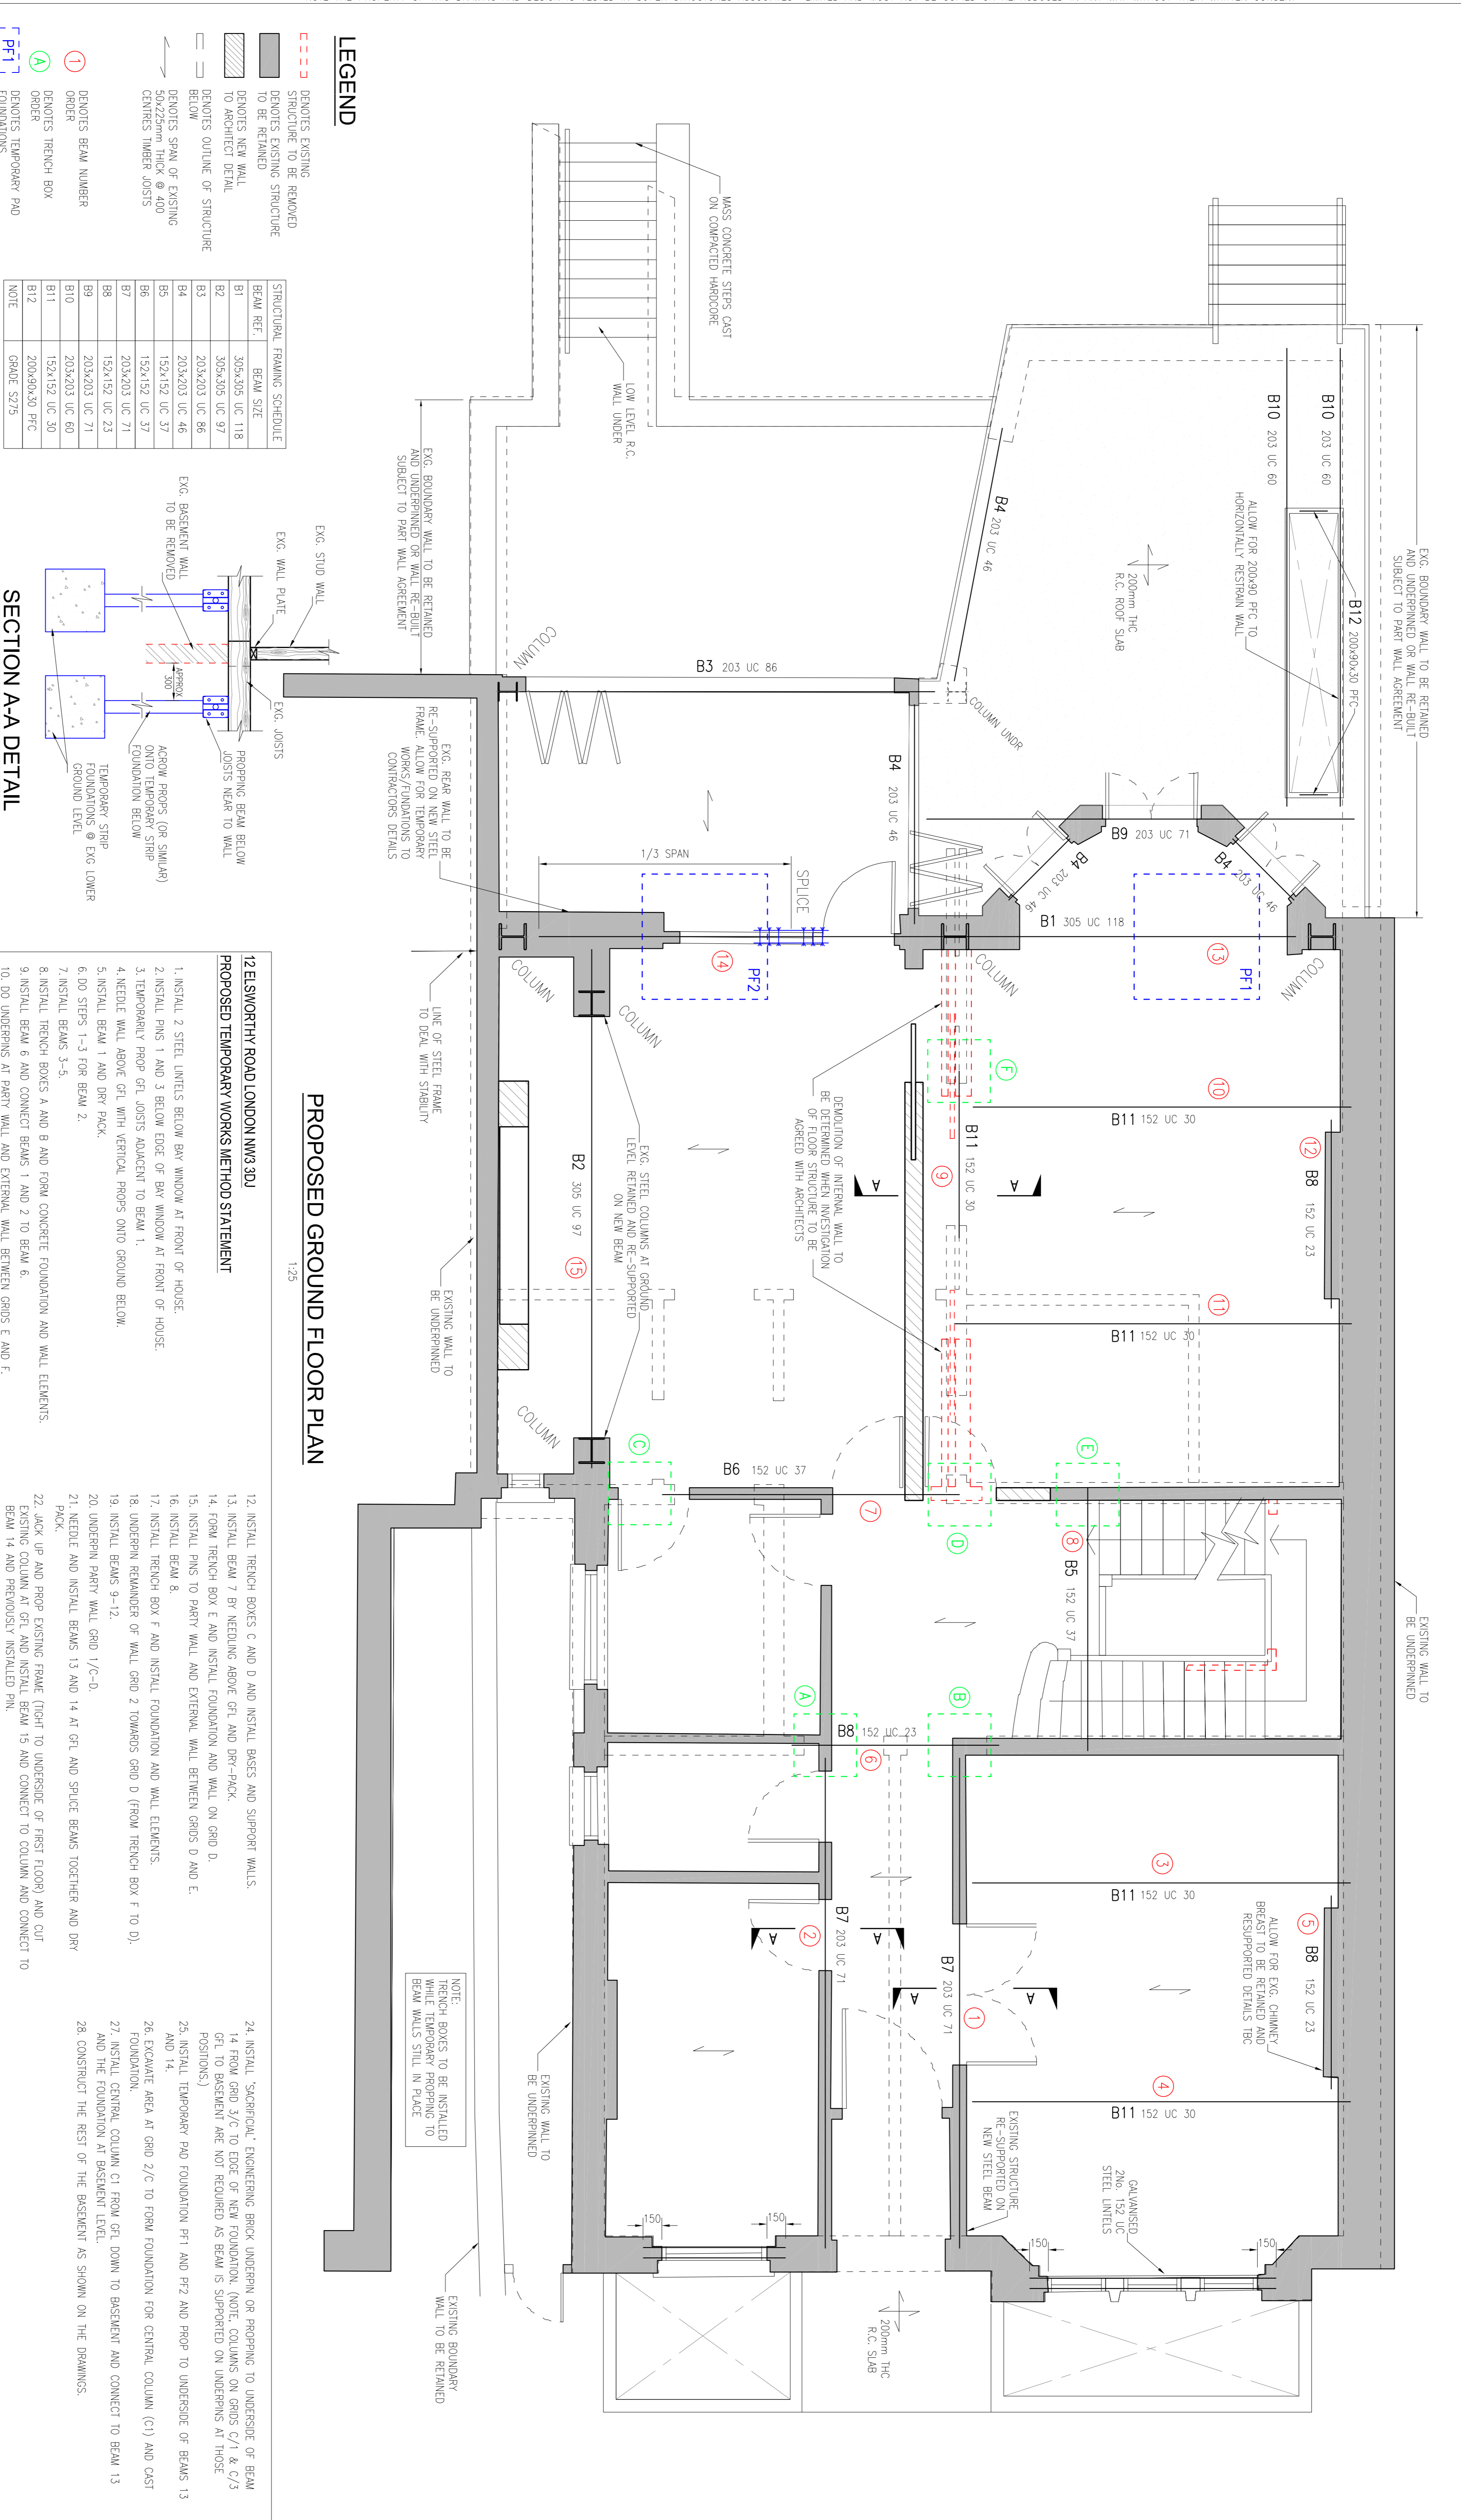

PLOTTED DATE :27 wrzesien 2016 16:23:06	NOTE THE PROPERTY OF THIS DRAWING AND DESIGN IS VESTED IN SUPER STRUCTURES ASSOCIATES LIMITED AND MUST NOT BE COPIED OR REPRODUCED IN ANY WAY WITHOUT THEIR WRITTEN CONSENT
REV P2 ISSUED FOR INFORMATION	KM ROW 27/09/2016
REV P1 ISSUED FOR INFORMATION	MJ JC 18/08/2016
CAD FILE NAME :D:\SSA\16-079 Elsworth Rd\Current\16-079-100.dwg	
BY CH DATE	BY CH DATE
BY CH DATE	BY CH DATE
PROJECT TITLE	DRAWING TITLE
12 ELSWORTHY ROAD LONDON NW3 3DU	TEMPORARY WORKS GROUND FLOOR LEVEL PROPOSED PLAN
DRAWN BY MJ	APPROVED BY DATE
DAM	AUG/16
AS SHOWN	ISSUE STATUS
PRELIMINARY	
CLIENT	DRAWING NUMBER
MR. AND MRS. HILLIARD	16-079-110
Super Structures Associates G10 Elsworth House 15 Lark Road, Middlesex, Tuckersham, TW14 4H Tel: (0)2089455293 www.SuperStructuresAssociates.co.uk	REV P2