


- Notes :-**
1. This drawing to be read in conjunction with all other relevant Architects and Engineers drawings and specifications.
  2. All setting out and dimensions to Architects drawings and details.
  3. Mass concrete to underpinning to be grade C20.
  4. New ground slab concrete to be grade C35.
  5. Steel lintels grade S355, hot dipped galvanised.

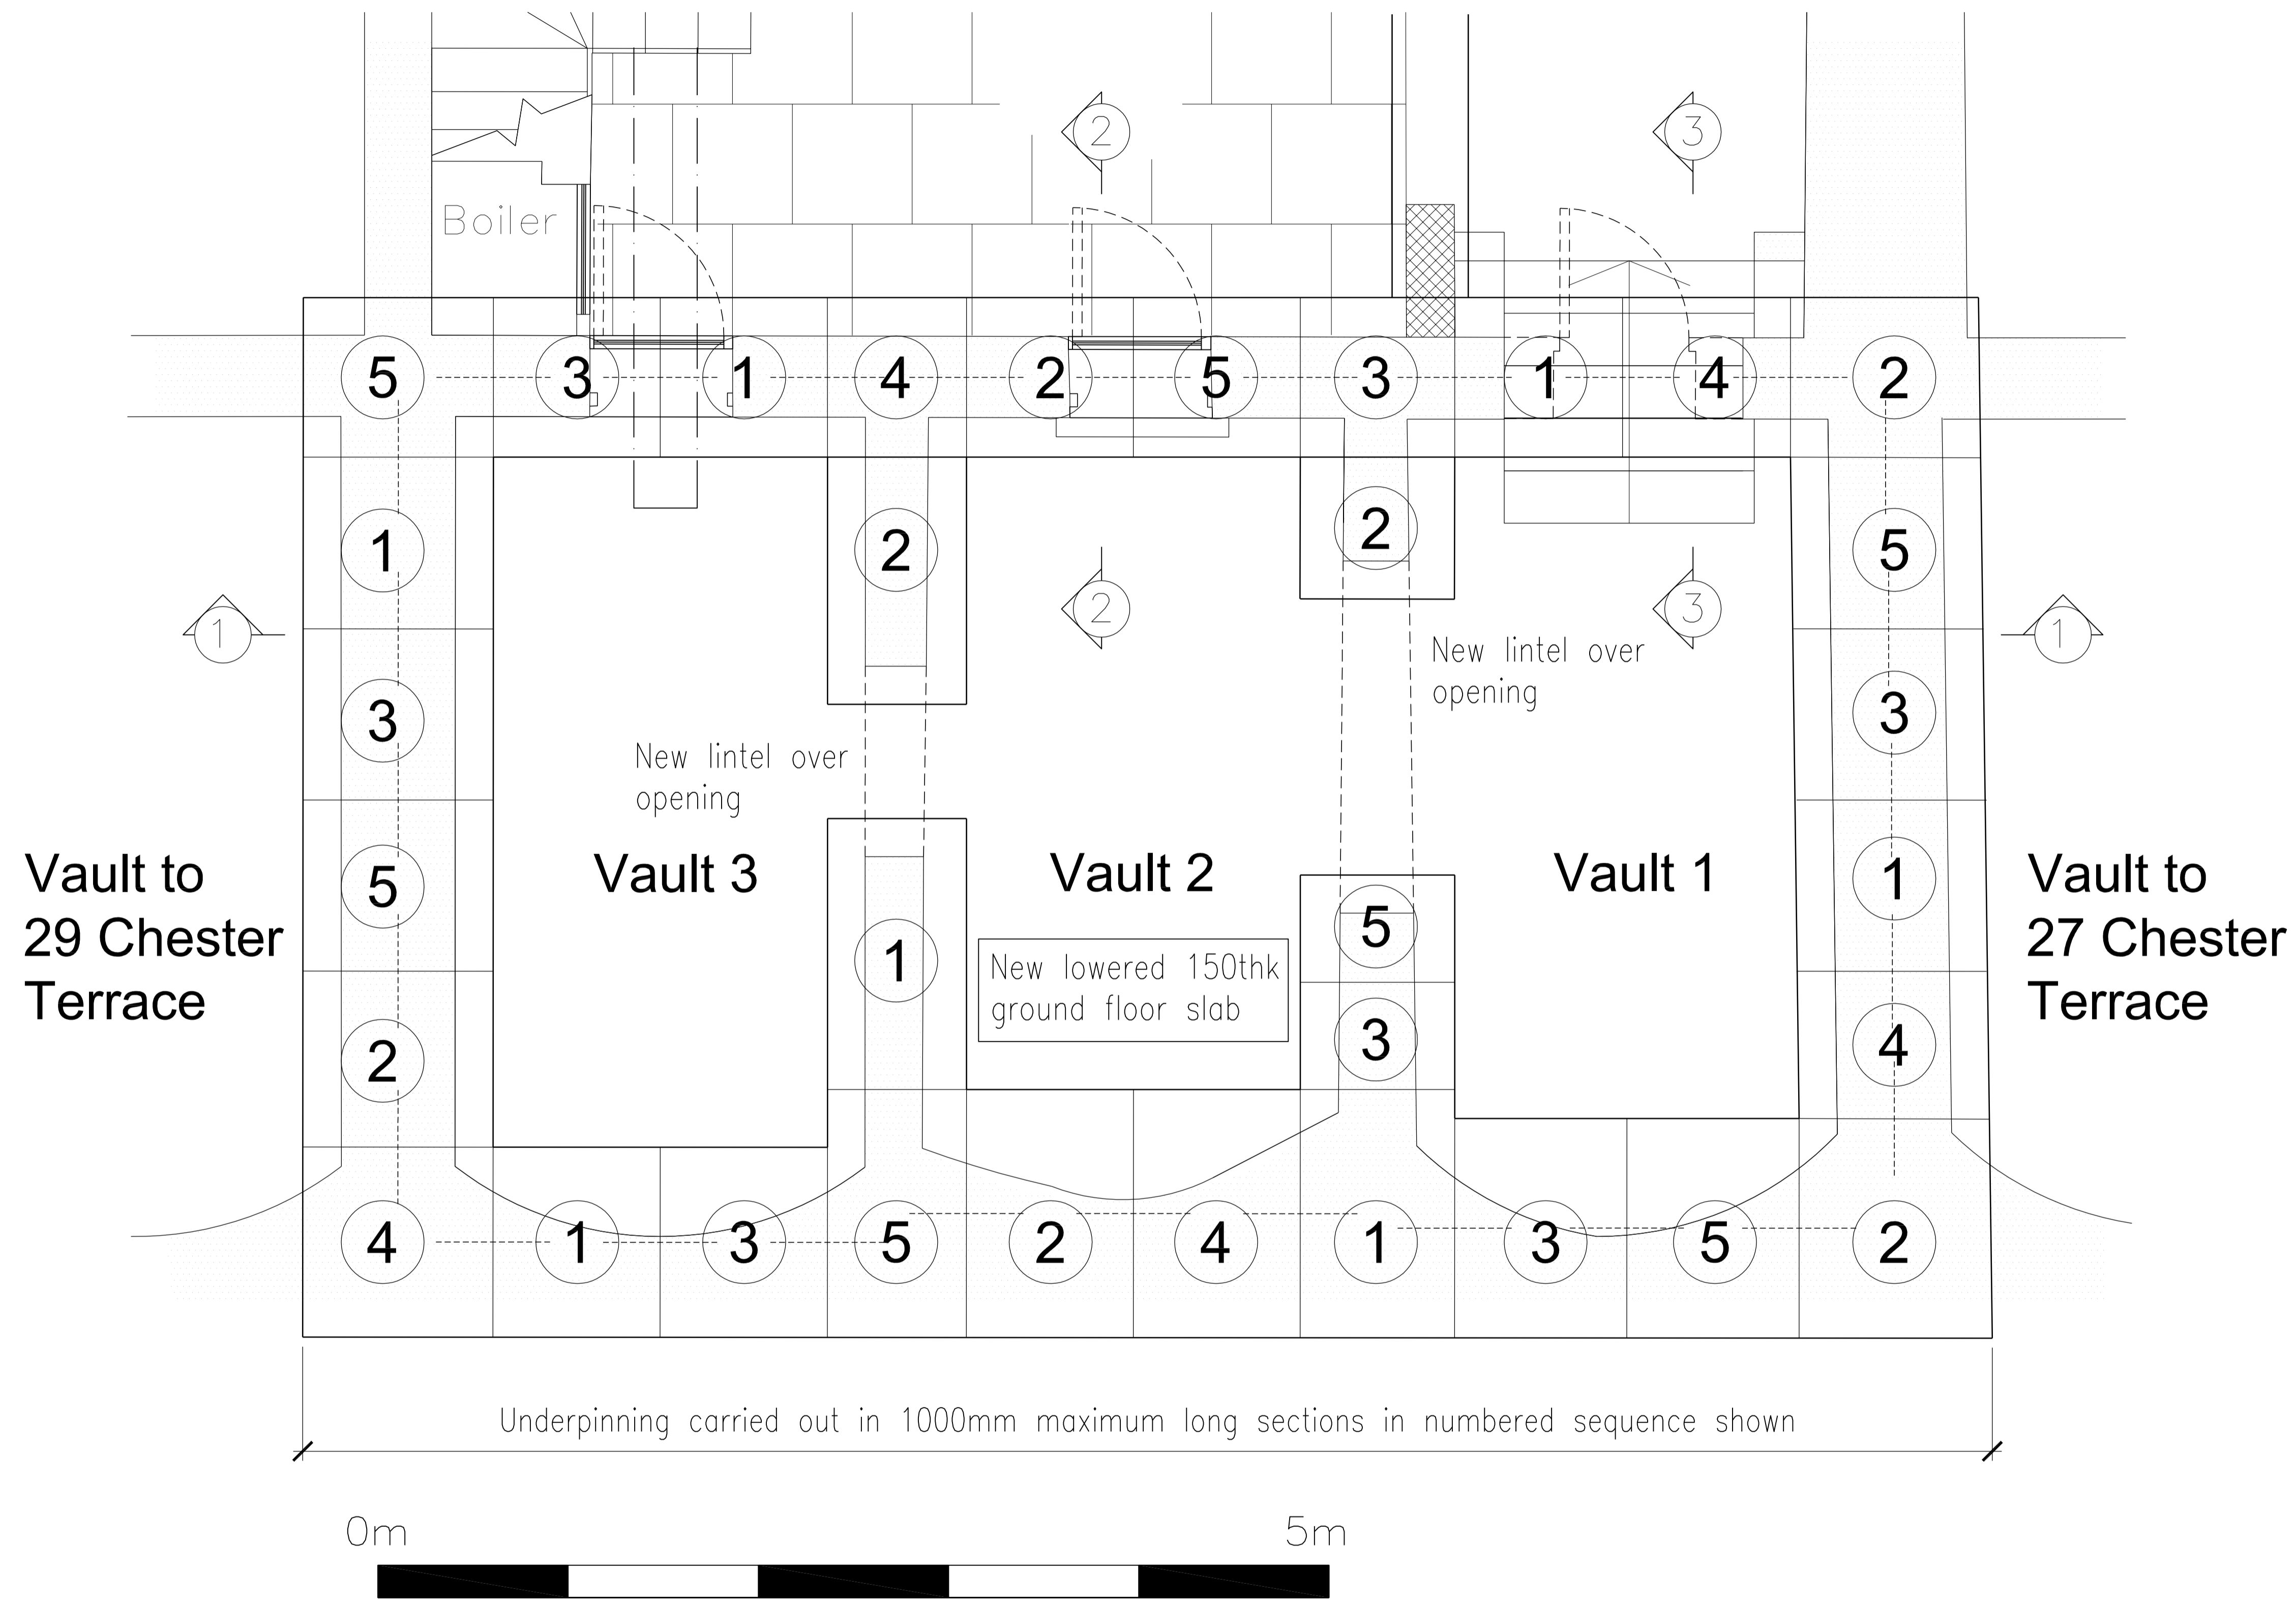

Rev	Date	Comment
D	14.09.16	DRAWING RESCALED
C	17.07.16	ISSUED FOR LICENCE
B	17.06.16	VAULT UNDERPINNING DETAILS UPDATED
A	14.06.16	ISSUED FOR PARTY WALL

the **ELLIOTT PARTNERSHIP**  
 Consulting Engineers  
 14 Great Molewood  
 Hertford, Hertfordshire, SG14 2PN  
 tel : 01992 504700 • kevan@elliottpartnership.net

Project  
**28 Chester Terrace**  
 London NW1 4ND

Title  
**Layout and Details of Alterations to Vaults**  
 Sheet 1 - Plan

Drawn	Checked	Date	Scale
PAS	KPE	June 2016	A1, 1:20

Drawing No	Rev
1191-S-100	D