





DOORS
 Door, door frame and architrave to be retained.
 Door to be removed, including all associated ironmongery.



Keyplan

North

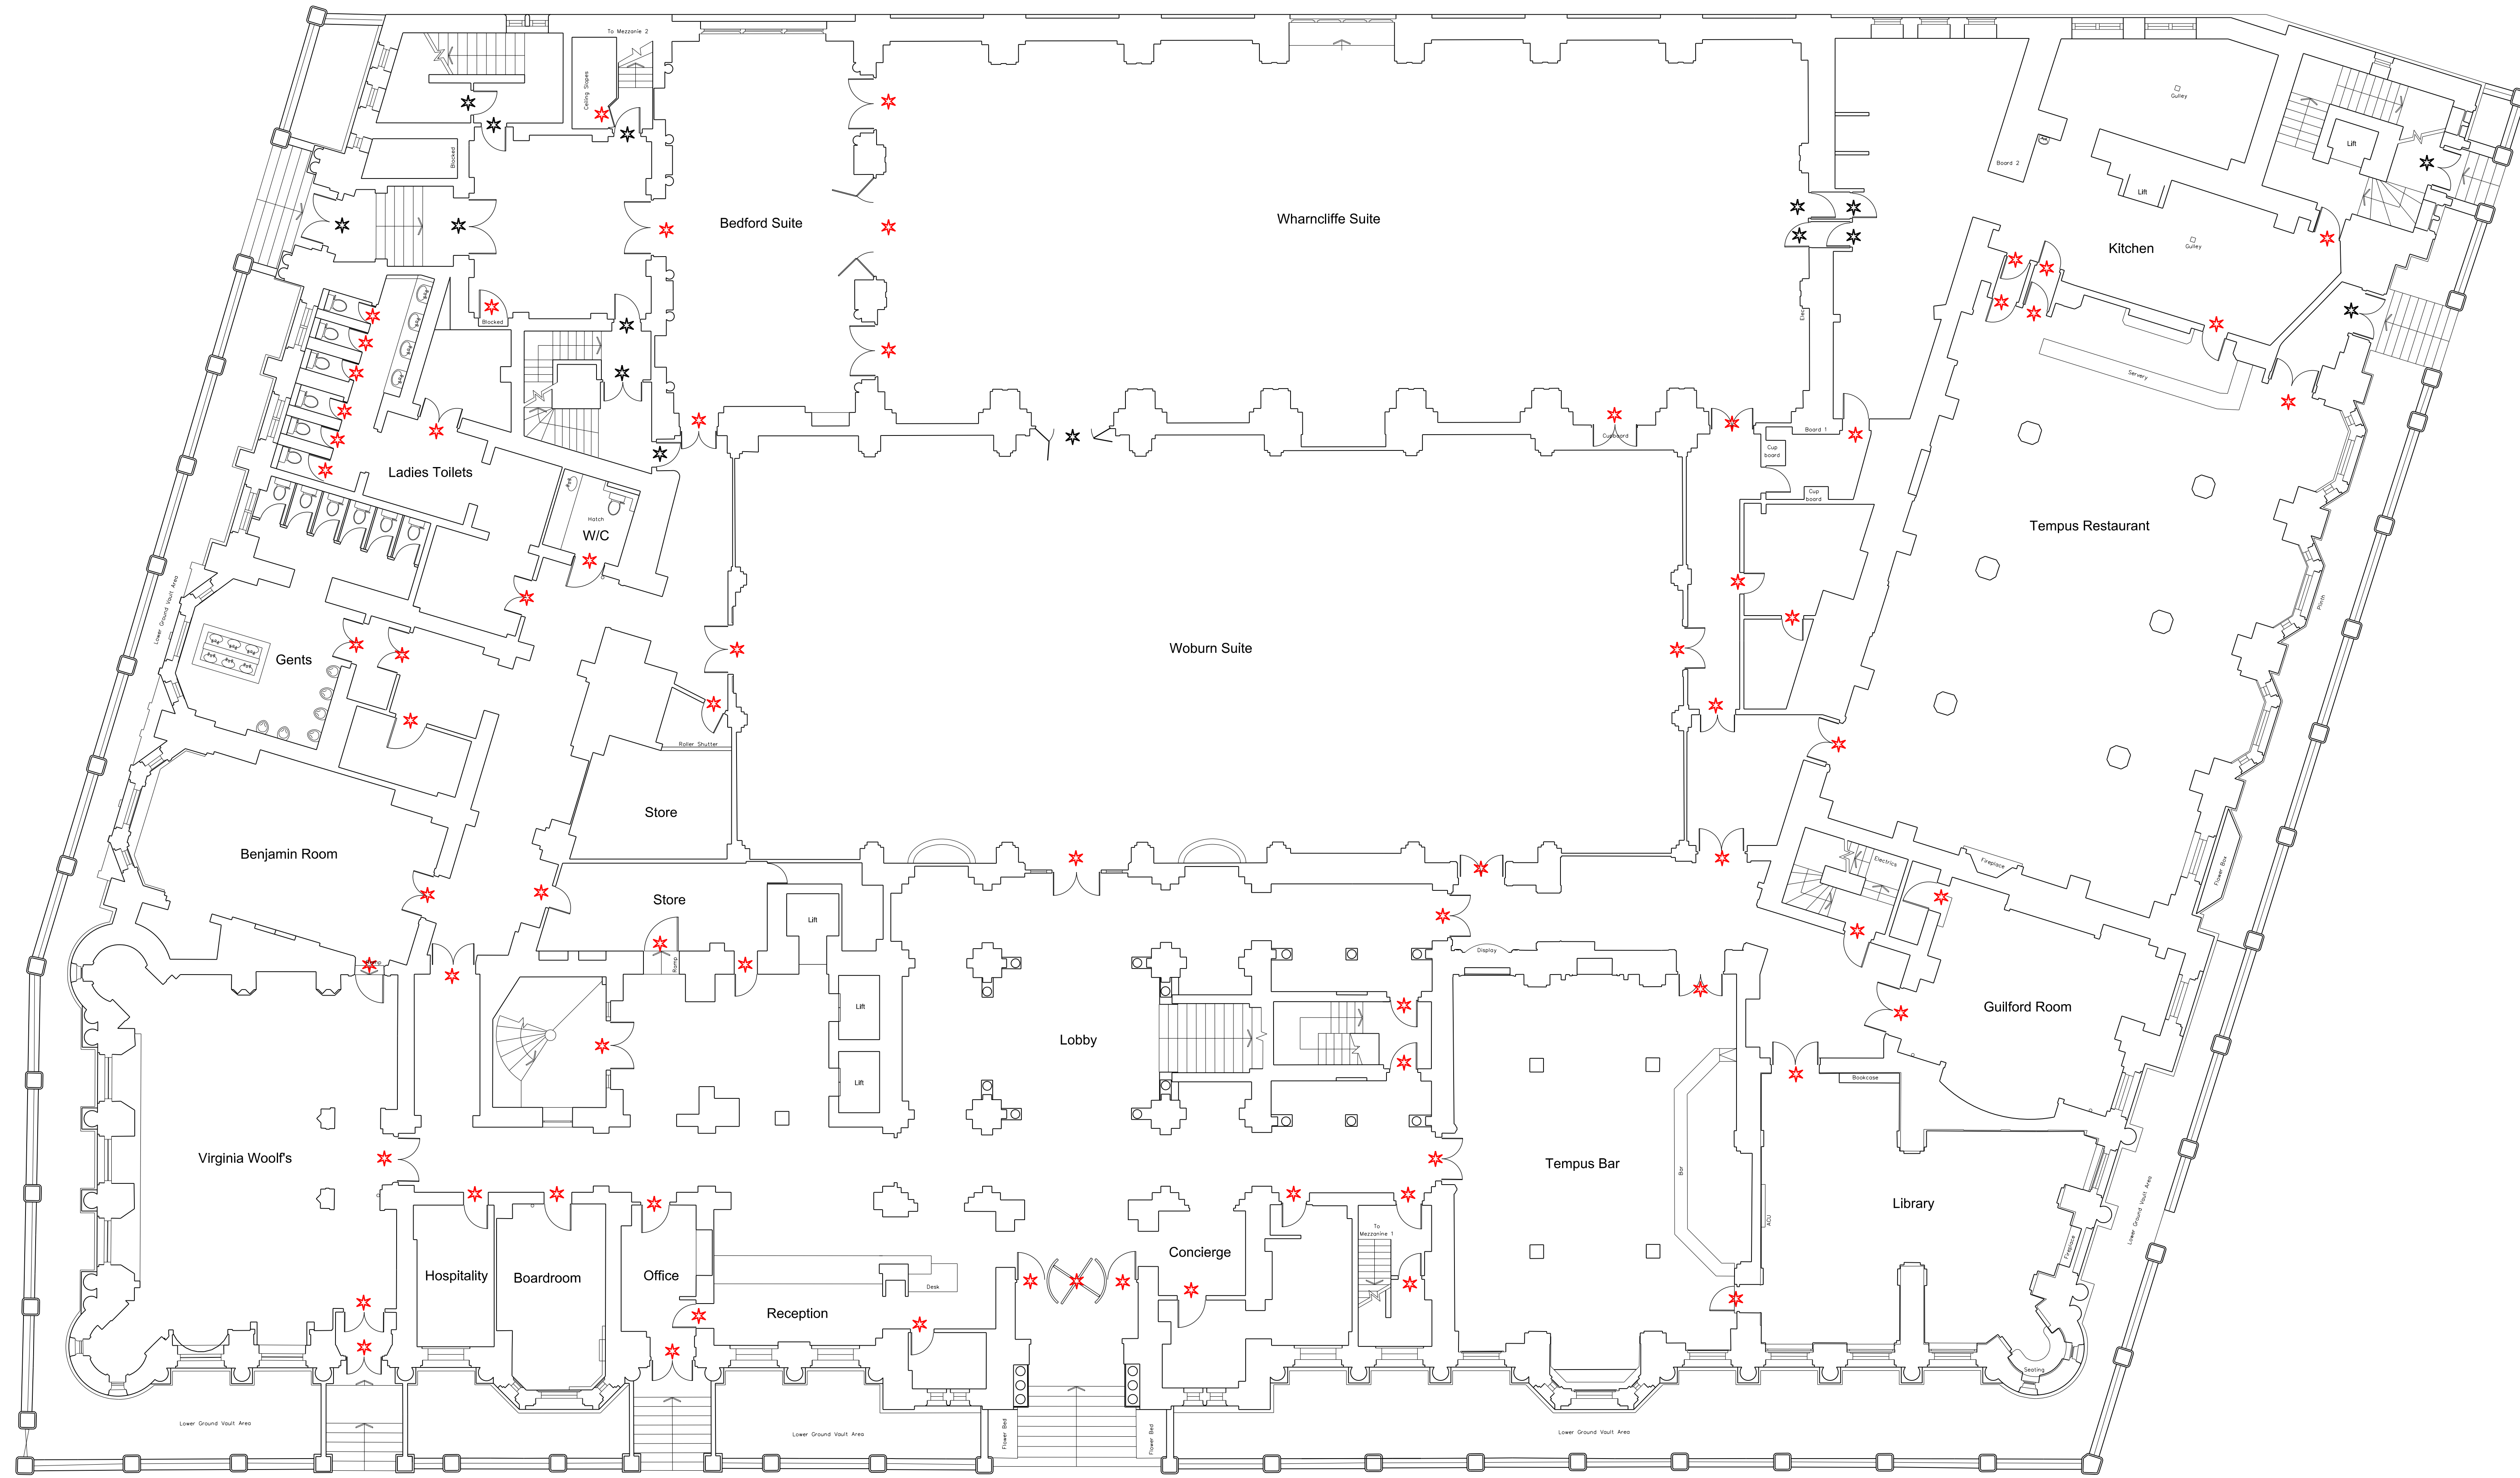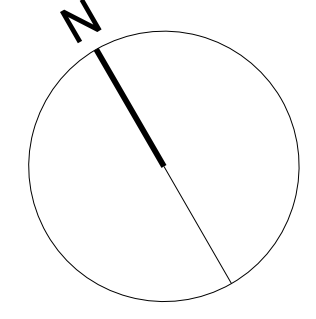

Notes:
 1. Do not scale
 2. Contractor to Check all dimensions and report omissions and errors to the Architect

01 Issued to Conservation Officer	02.08.16 MG
No Revision	Date Initial Chkd

EPR
architects

30 Millbank
 London SW1P 4DU
 +44 (0) 20 7932 7600
 www.epr.co.uk

Russell Hotel
 Bloomsbury
 Ground Floor
 Door Strip-out Plan

PLANNING 1:100 @ A0 15.09.14

Project No	Type	Bkg	Number	Zone/Lvl	Rev
10089 - 1 - 01 - 1401 - Z00					01