



REVISION P2

No.	Date	By	Contents
P2	28-9-16	bh	Note to acoustic screen clarified

NOTE:
Units to be mounted on rubber or neoprene turret type mounts or pads

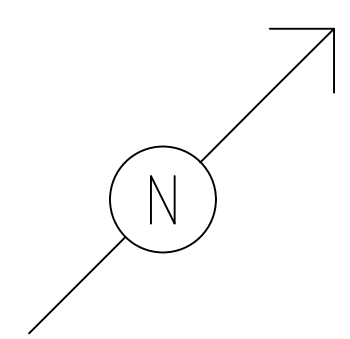

- 1 - Mitsubishi PUMZ P200 YHA3 (950x360x1350) Server room
- 2 - TOSHIBA RAV - SP804 AT-E (900x320x890) Server room
- 3 - TOSHIBA RAV - SP804 AT-E (900x320x890) Server room

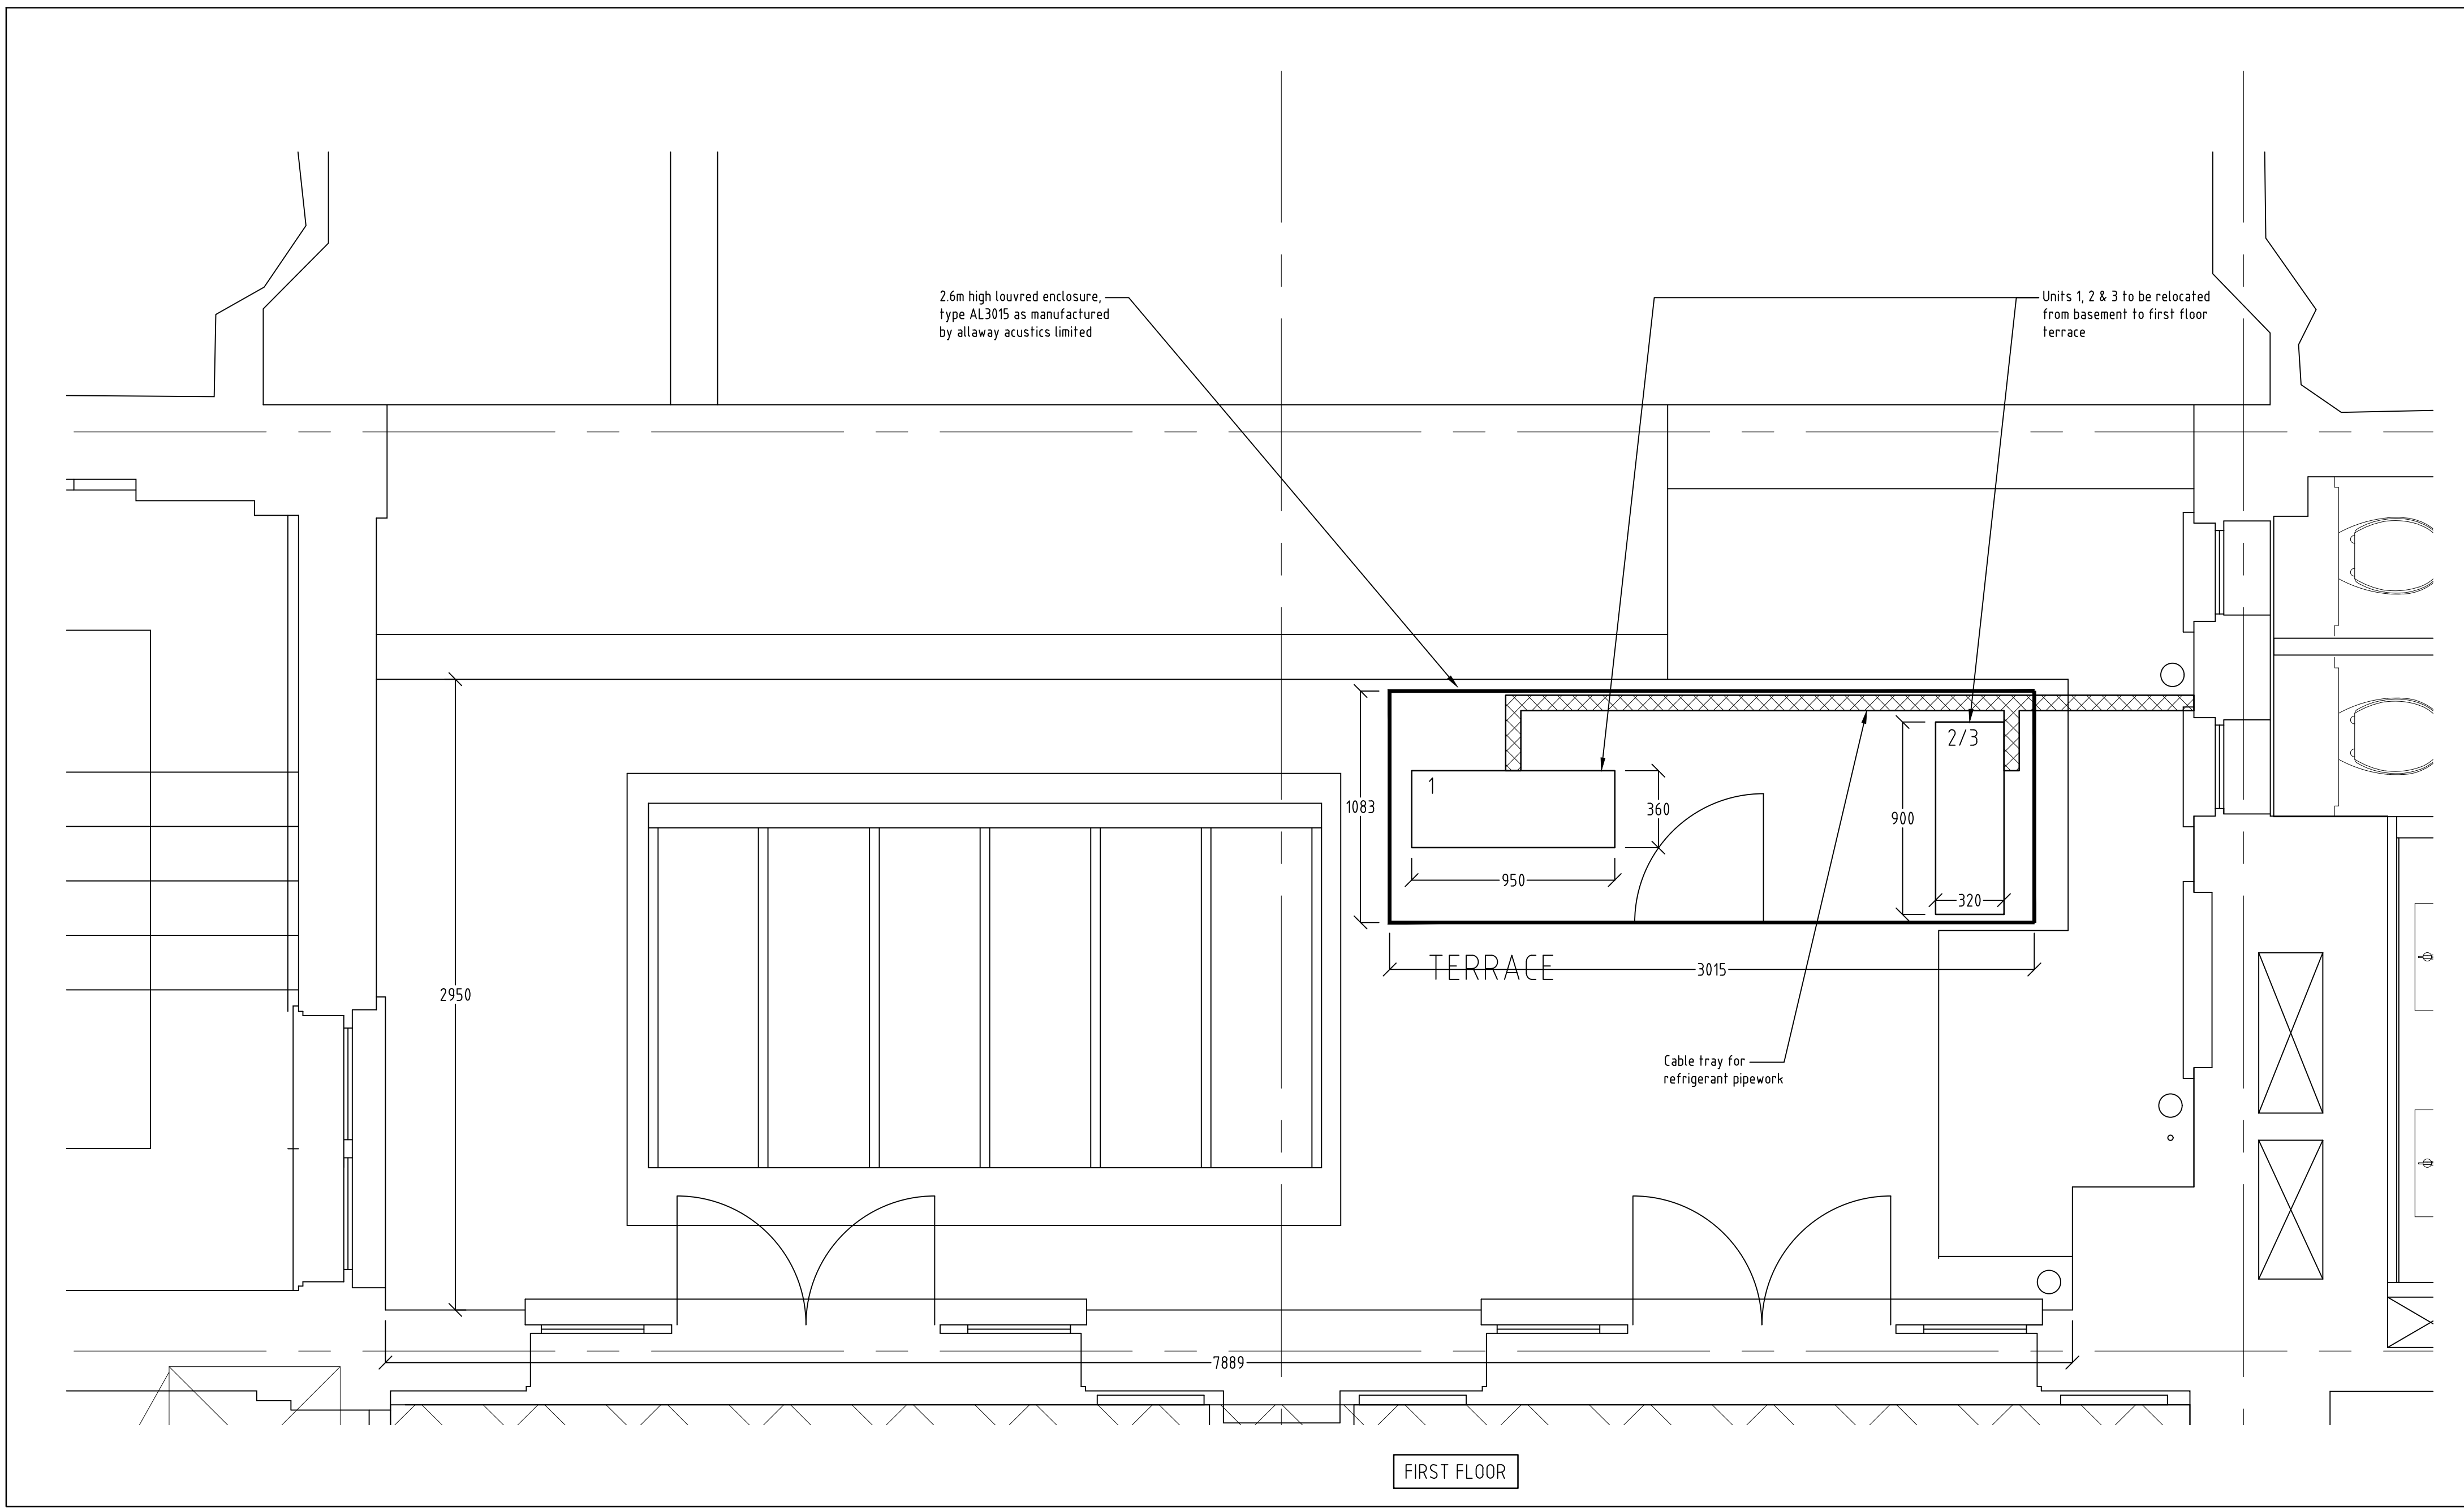

Client INDUSTRIAL LIGHT & MAGIC
In Collaboration With
Project HEND HOUSE

FHPRESS
Engineering Services Solutions

34-42 Woburn Place, London, WCH 0JR Tel: 020 7307 7500
 McLaren Building, 46 The Priory Queensway, Birmingham, B4 7LR Tel: 0121 212 2263
 111 Piccadilly, Manchester M1 2HY Tel: 0161 237 5321
 Broad Quay House, Prince Street, Bristol BS1 4DJ Tel: 0117 929 8333
 West One, Wellington Street, Leeds LS1 1BA Tel: 0113 821 4752

Drawing Title MECHANICAL SERVICES AIR CONDITIONING RELOCATION FIRST FLOOR	
Scale 1:20@A1, 1:40@A3	Drawn AutoCAD/ ST/BJH
Date JULY 2016	Checked ST

Project number/Drawing number FHPRESS24346/1102	Revision P2
---	-----------------------



FOR INFORMATION