

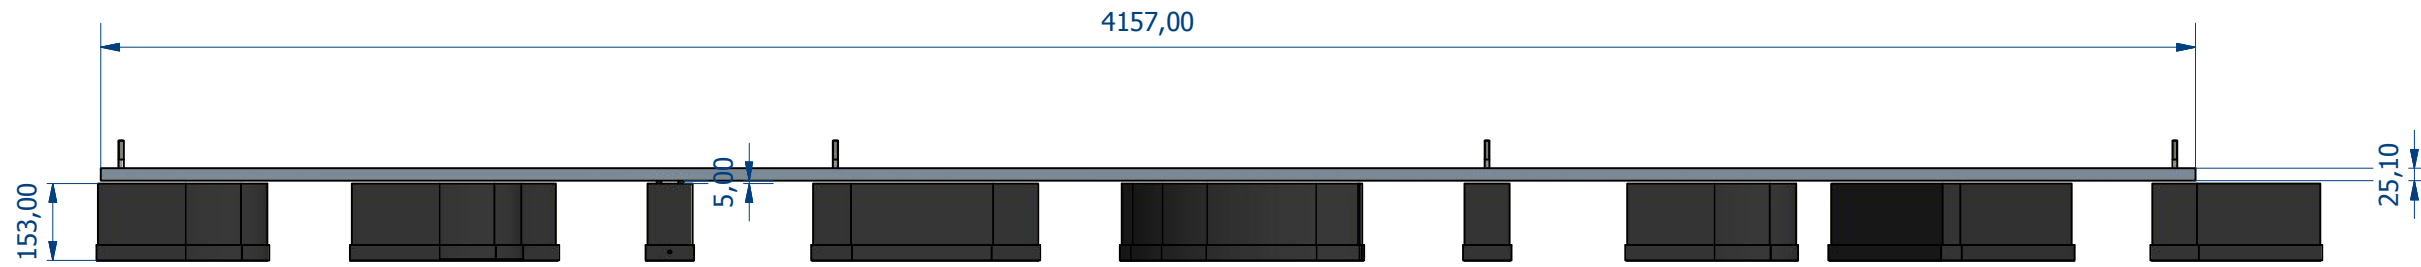


DRAWING D - PROPOSED LETTERING

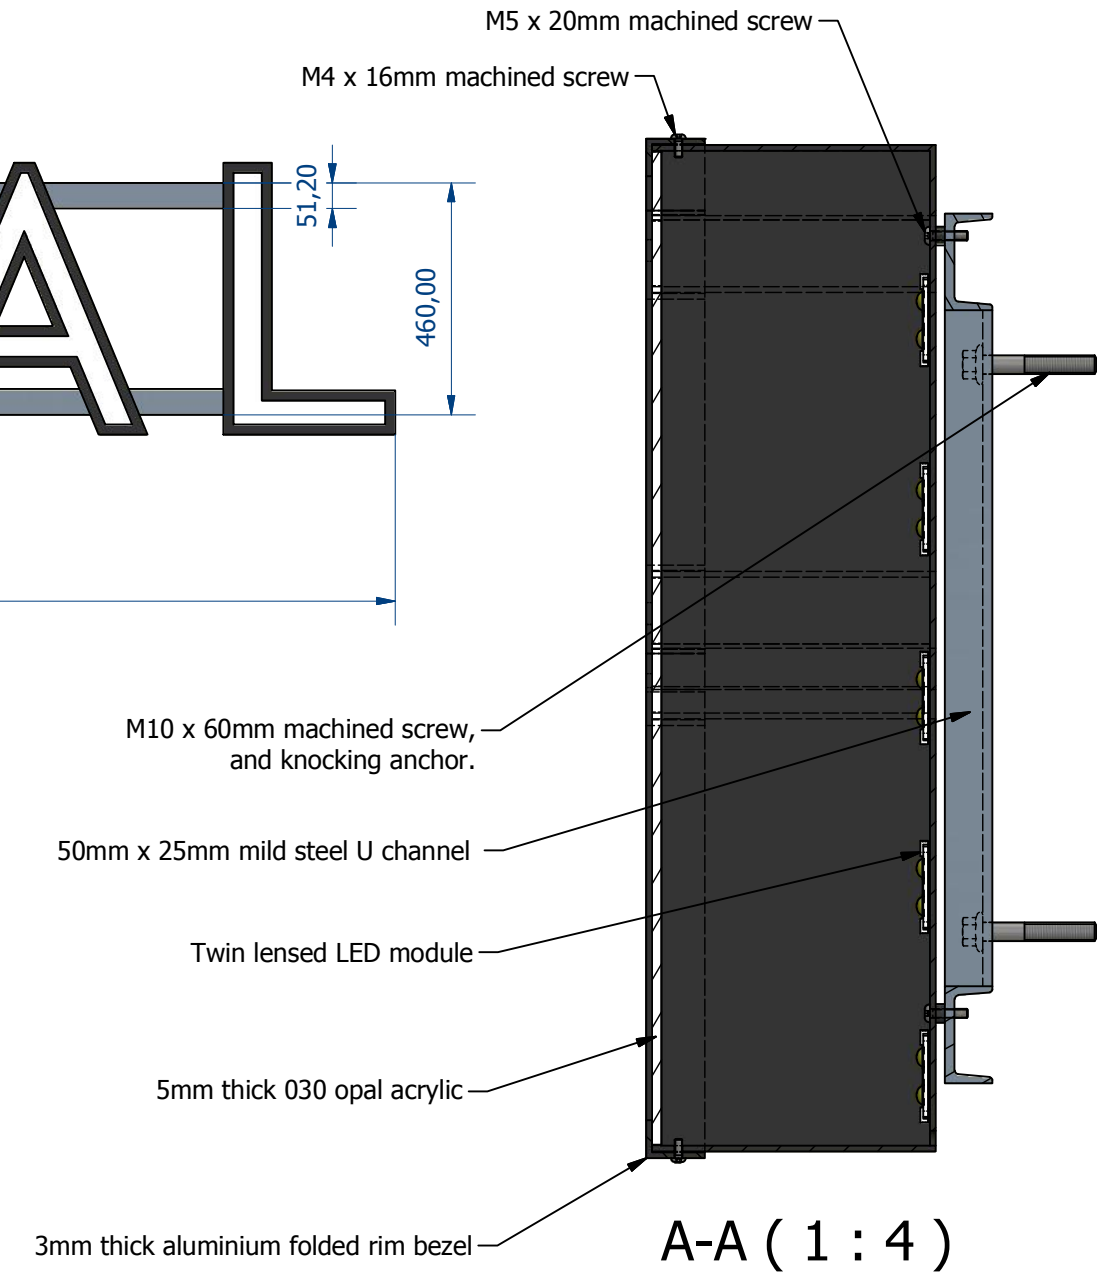


STARWOOD CAPITAL	
Hotel Russel	
Sch	9912
Ref	8
Type	High Level Sign
Loc	EXTERNAL
Rev	05/09/2016
Drn	WB
DIMENSIONS IN MILLIMETRES	
Scale	
© RIVERMEADE SIGNS 2015	
Tel: +44 (0)20 8896 6900 • E-mail: sales@rivermeade.com	

**Rivermeade Signs**

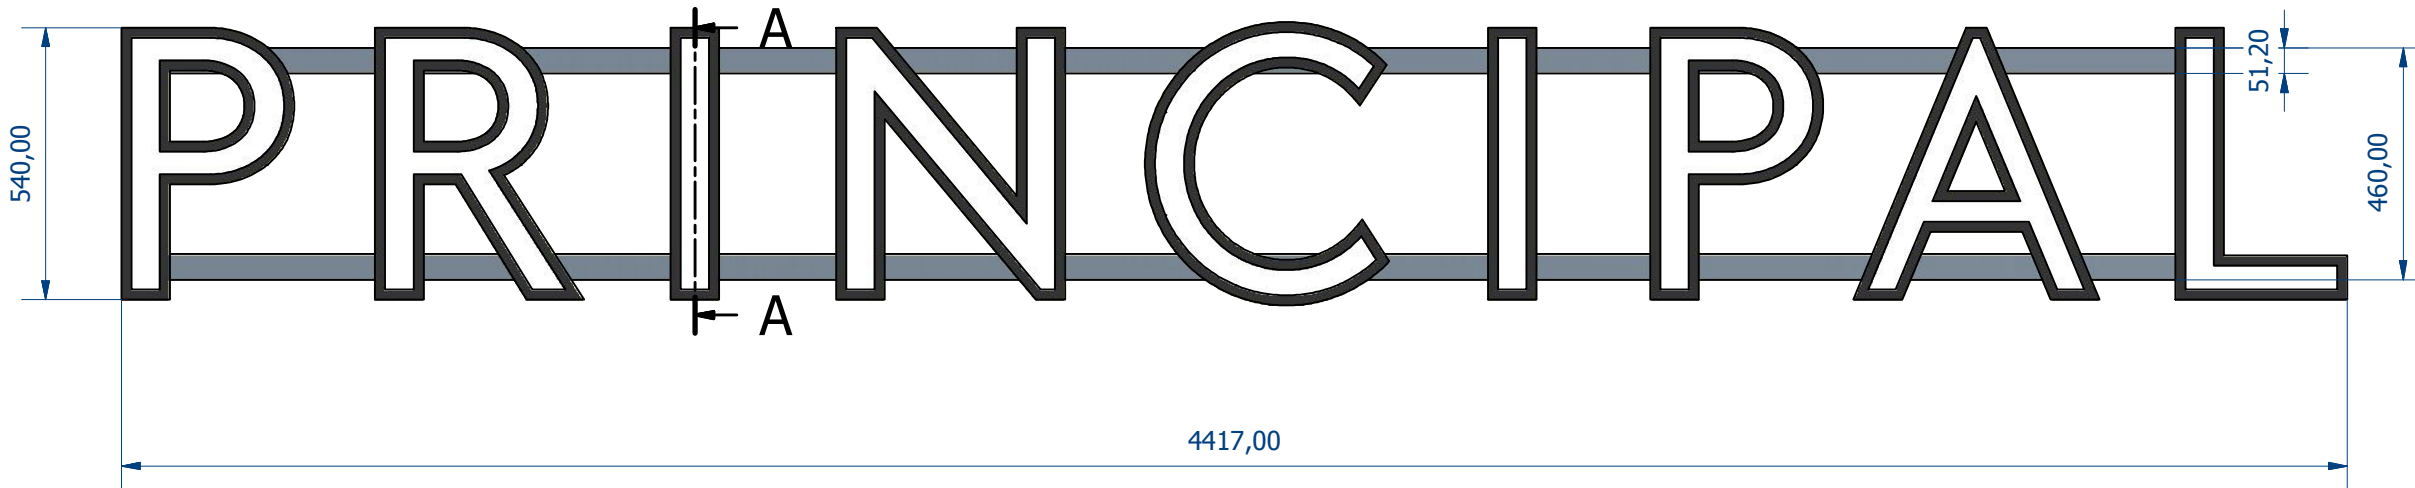

A-A ( 1 : 4 )

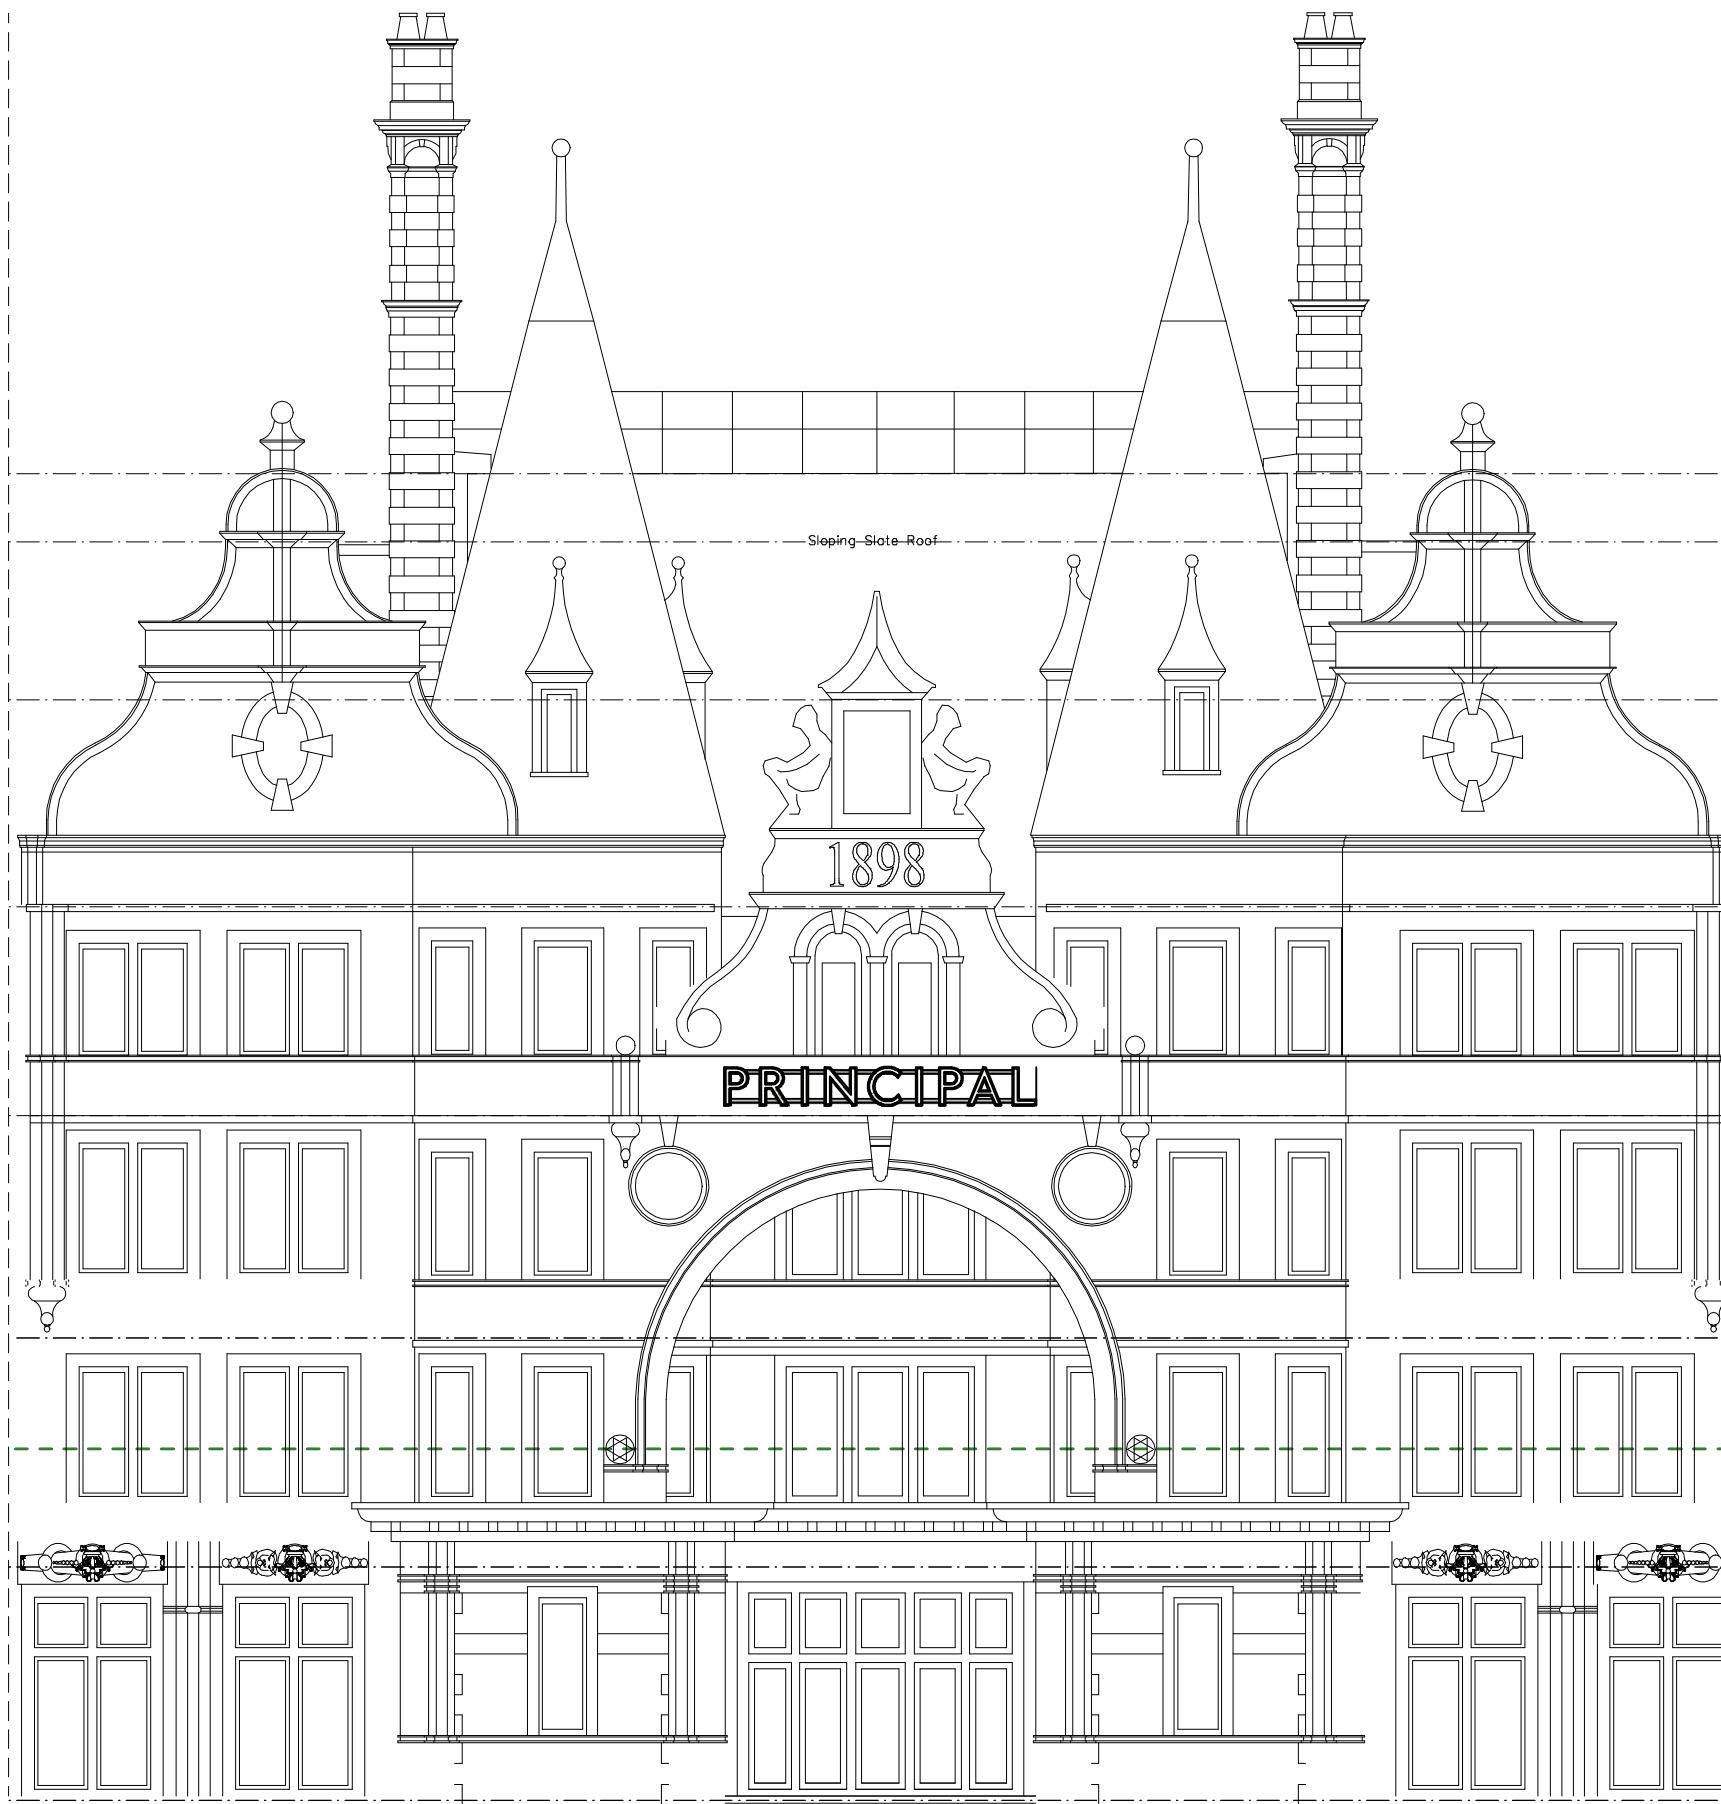

STARWOOD CAPITAL

Hotel Russel

Sch 9912

Ref 8

Type Illuminated

Loc EXTERNAL

Rev 05/09/2016

Drn WB

DIMENSIONS IN MILLIMETRES

Scale 1 : 107

© RIVERMEADE SIGNS 2015

Tel: +44 (0)20 8896 6900 • E-mail: sales@rivermeade.com

**Rivermeade Signs**

