

REVISIONS											
Date	Rev	By	Description	Date	Rev	By	Description	Date	Rev	By	Description
16.09.16	P1	GK	ISSUED FOR PLANNING								

SPPARC
 ARCHITECTURE
 N° 10 BAYLEY STREET
 BEDFORD SQUARE
 LONDON WC1B 3HB
 T +44 (0) 20 7734 4100
 F +44 (0) 20 7534 9930
 W www.spparcstudio.com

Job Title: **182 HIGH HOLBORN**

Drawing Title: **EXISTING BASEMENT LEVEL**

Client: **COVENT GARDEN INVESTMENT S.A.R.L.**


Scale (at A1): 1:100 Date: 26.08.16 Drawn: BR

Checked: TDM

Project No.: 1602 Dwg No.: HH-E-20-B1-01-01 Rev.: P1

GENERAL ARRANGEMENT

PLANNING

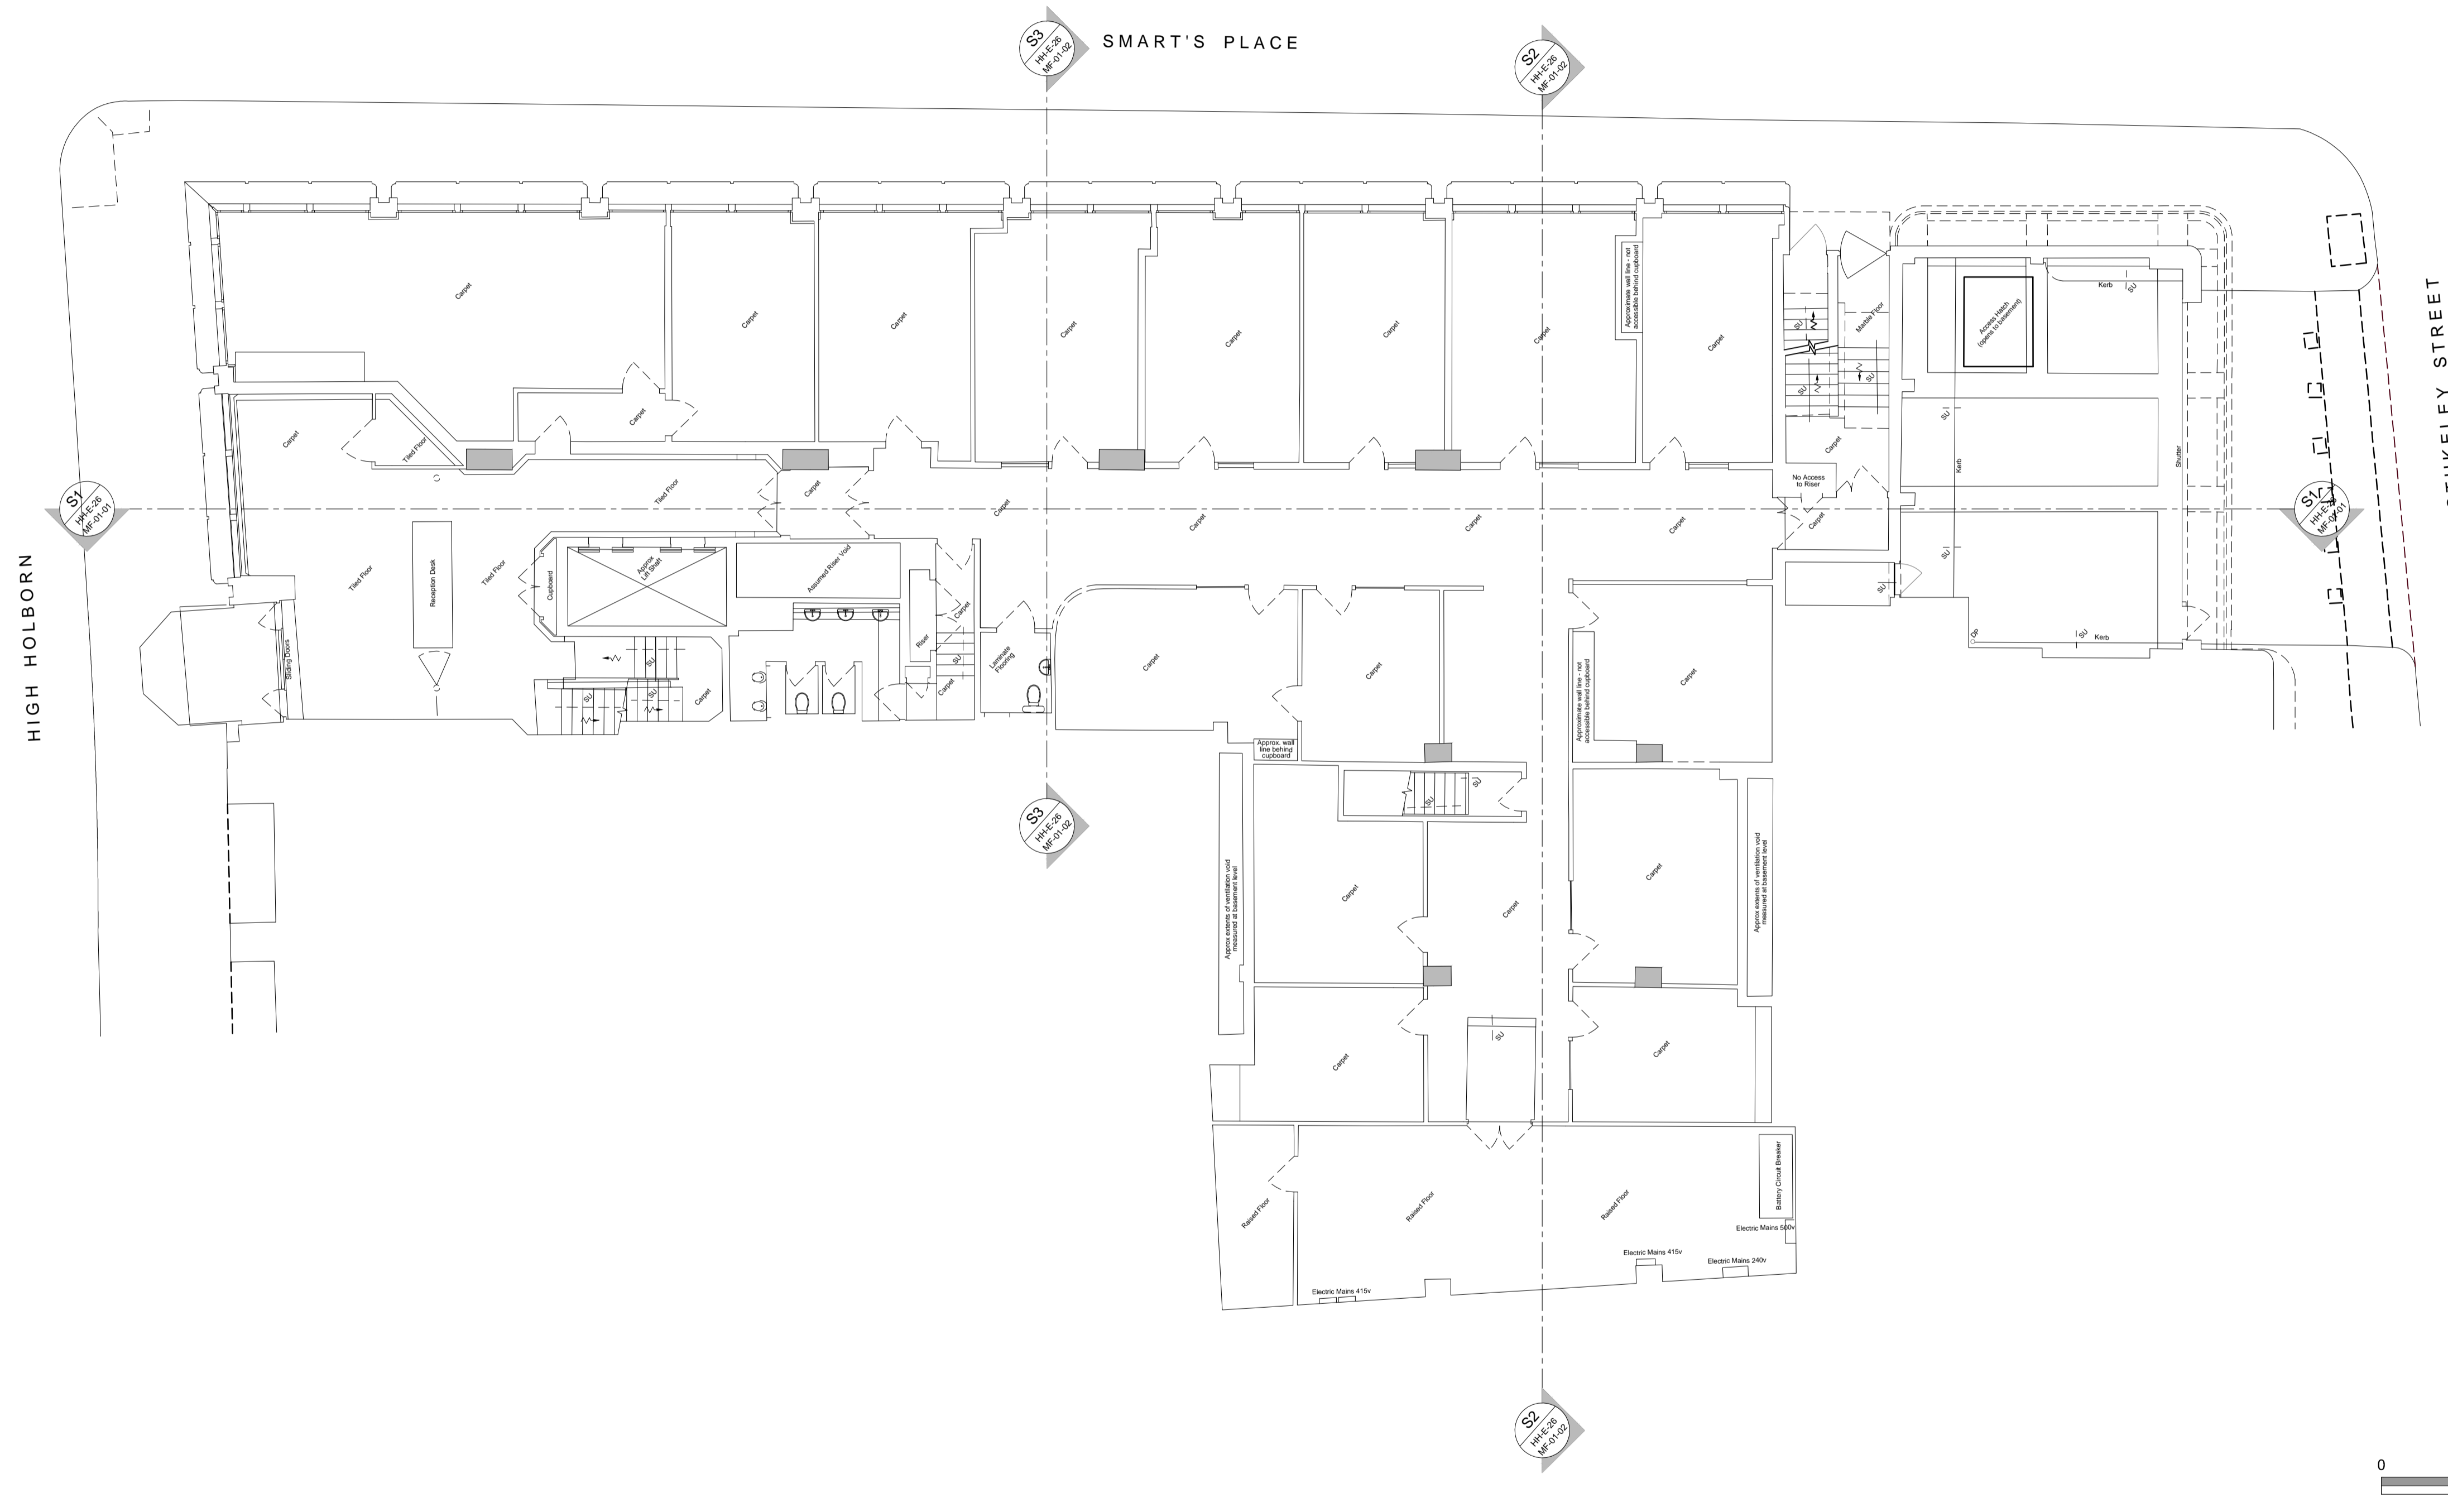

REVISIONS											
Date	Rev	By	Description	Date	Rev	By	Description	Date	Rev	By	Description
16.09.16	P1	GK	ISSUED FOR PLANNING								


SPPARC
ARCHITECTURE

N° 10 BAYLEY STREET
BEDFORD SQUARE
LONDON WC1B 3HB
T +44 (0) 20 7734 4100
F +44 (0) 20 7534 9930
W www.spparcstudio.com

Job Title		182 HIGH HOLBORN	
Drawing Title		EXISTING GROUND FLOOR LEVEL	
Client		COVENT GARDEN INVESTMENT S.A.R.L.	
Scale (at A1)	Date	Drawn	Rev.
1:100	26.08.16	BR	
Checked	Project No.		Dwg No.
TDM	1602		HH-E-20-0G-01-01
			P1

GENERAL ARRANGEMENT

PLANNING

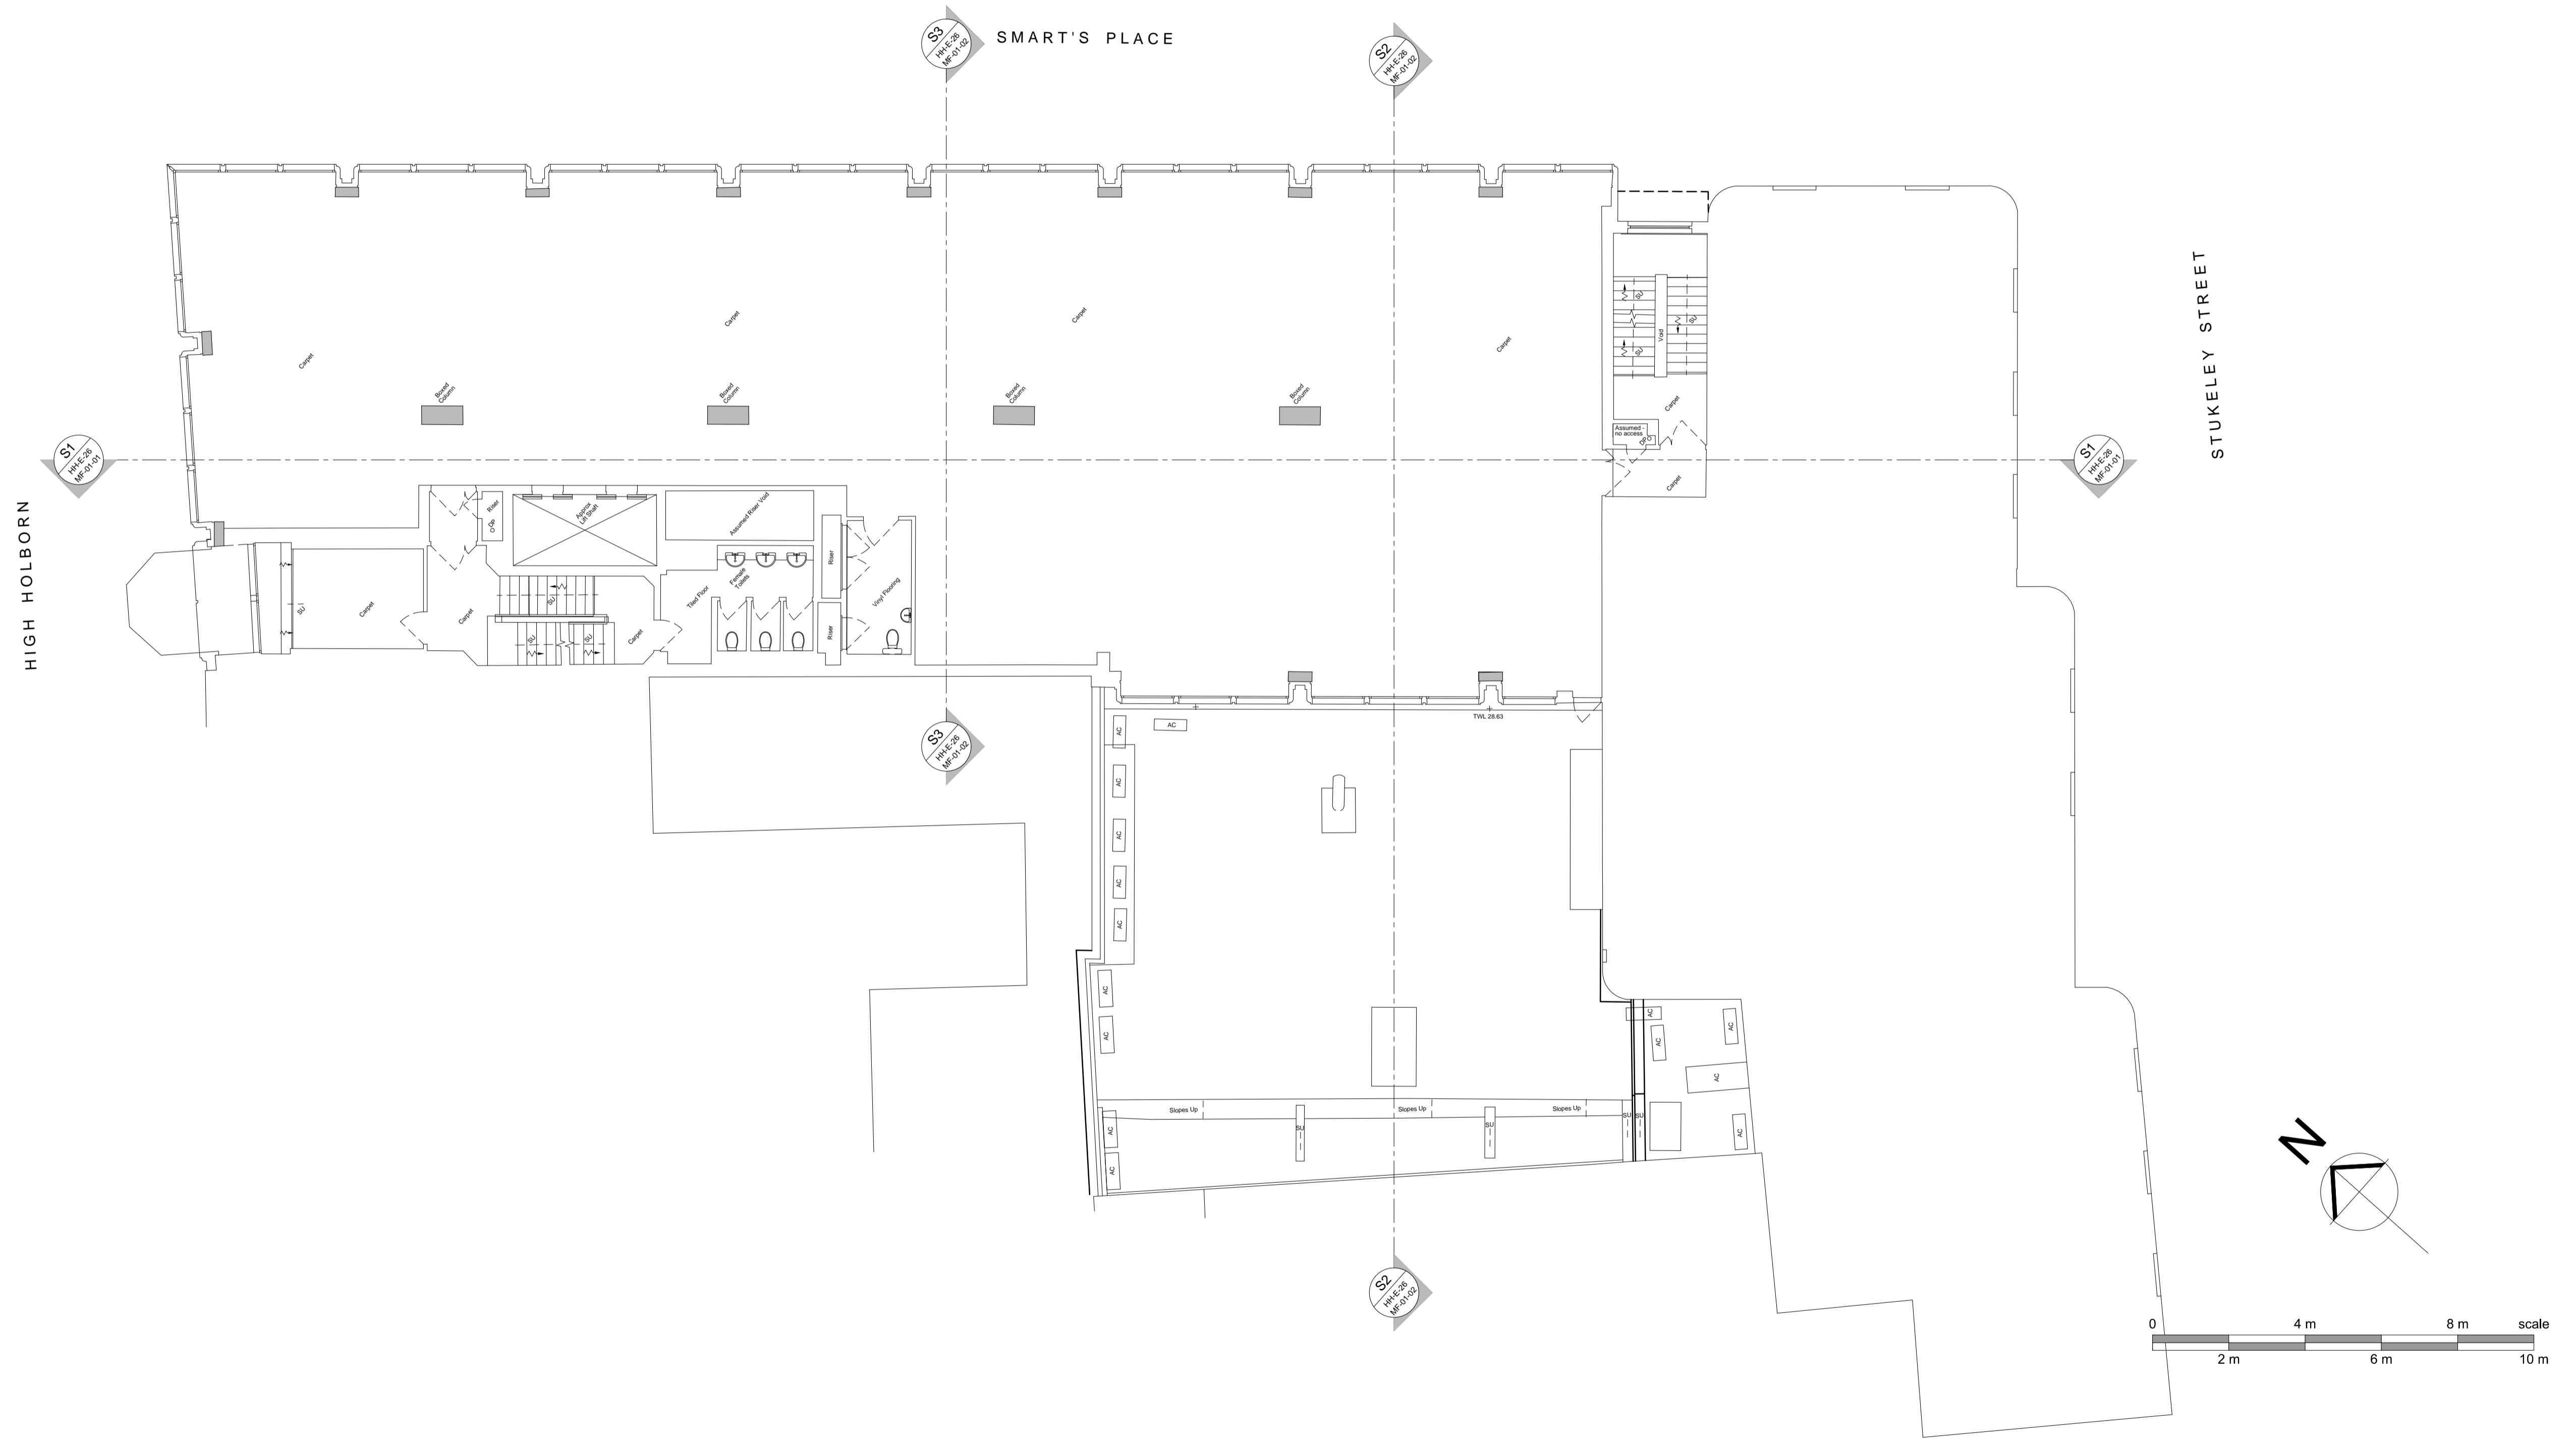


REVISIONS											
Date	Rev	By	Description	Date	Rev	By	Description	Date	Rev	By	Description
16.09.16	P1	GK	ISSUED FOR PLANNING								

SPPARC
ARCHITECTURE
N° 10 BAYLEY STREET
BEDFORD SQUARE
LONDON WC1B 3HB
T +44 (0) 20 7734 4100
F +44 (0) 20 7534 9930
W www.spparcstudio.com

Job Title		182 HIGH HOLBORN	
Drawing Title		EXISTING FIRST FLOOR LEVEL	
Client		COVENT GARDEN INVESTMENT S.A.R.L.	
Scale (at A1)	Date	Drawn	Rev.
1:100	26.08.16	BR	
Checked	Project No.		Dwg No.
TDM	1602	HH-E-20-01-01	P1

GENERAL ARRANGEMENT

PLANNING

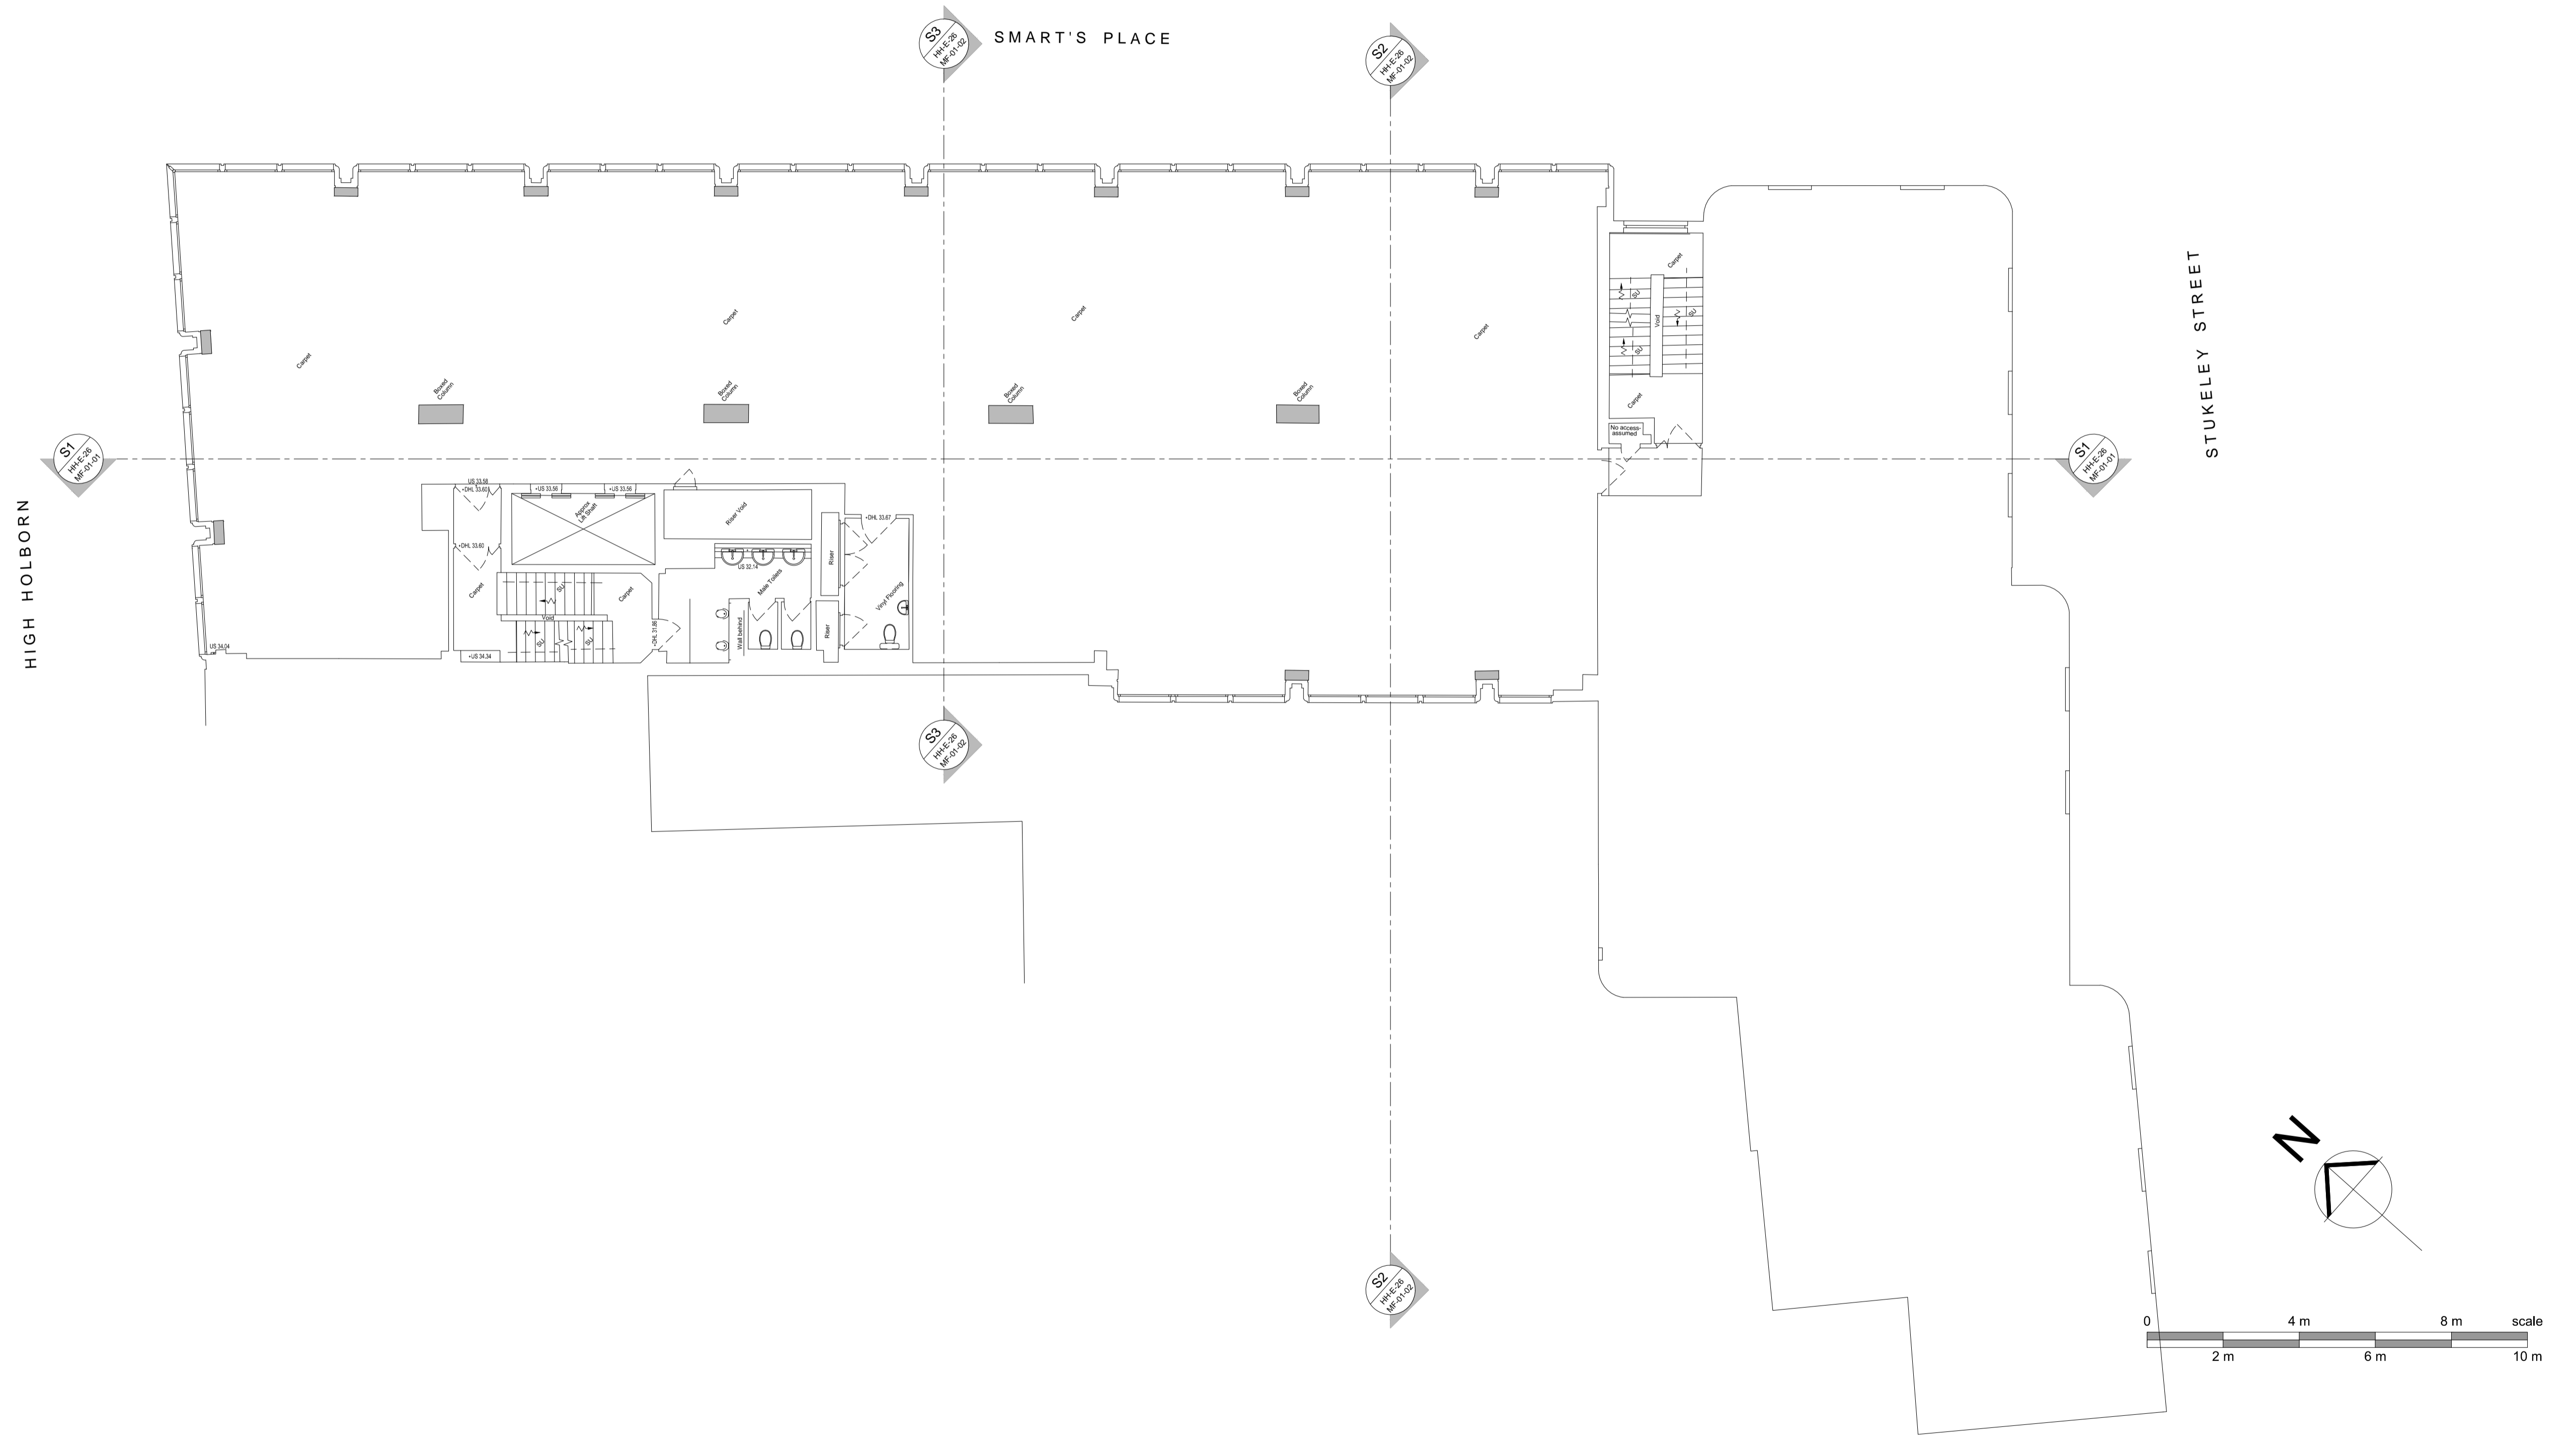


REVISIONS											
Date	Rev	By	Description	Date	Rev	By	Description	Date	Rev	By	Description
16.09.16	P1	GK	ISSUED FOR PLANNING								

SPPARC
 ARCHITECTURE
 N° 10 BAYLEY STREET
 BEDFORD SQUARE
 LONDON WC1B 3HB
 T +44 (0) 20 7734 4100
 F +44 (0) 20 7534 9930
 W www.spparcstudio.com

Job Title: 182 HIGH HOLBORN			Client: COVENT GARDEN INVESTMENT S.A.R.L.		
Drawing Title: EXISTING SECOND FLOOR LEVEL			Project No.: 1602		
Scale (at A1): 1:100	Date: 26.08.16	Drawn: BR	Dwg No.: HH-E-20-02-01-01	Rev.: P1	
Checked: TDM			PLANNING		

GENERAL ARRANGEMENT

PLANNING

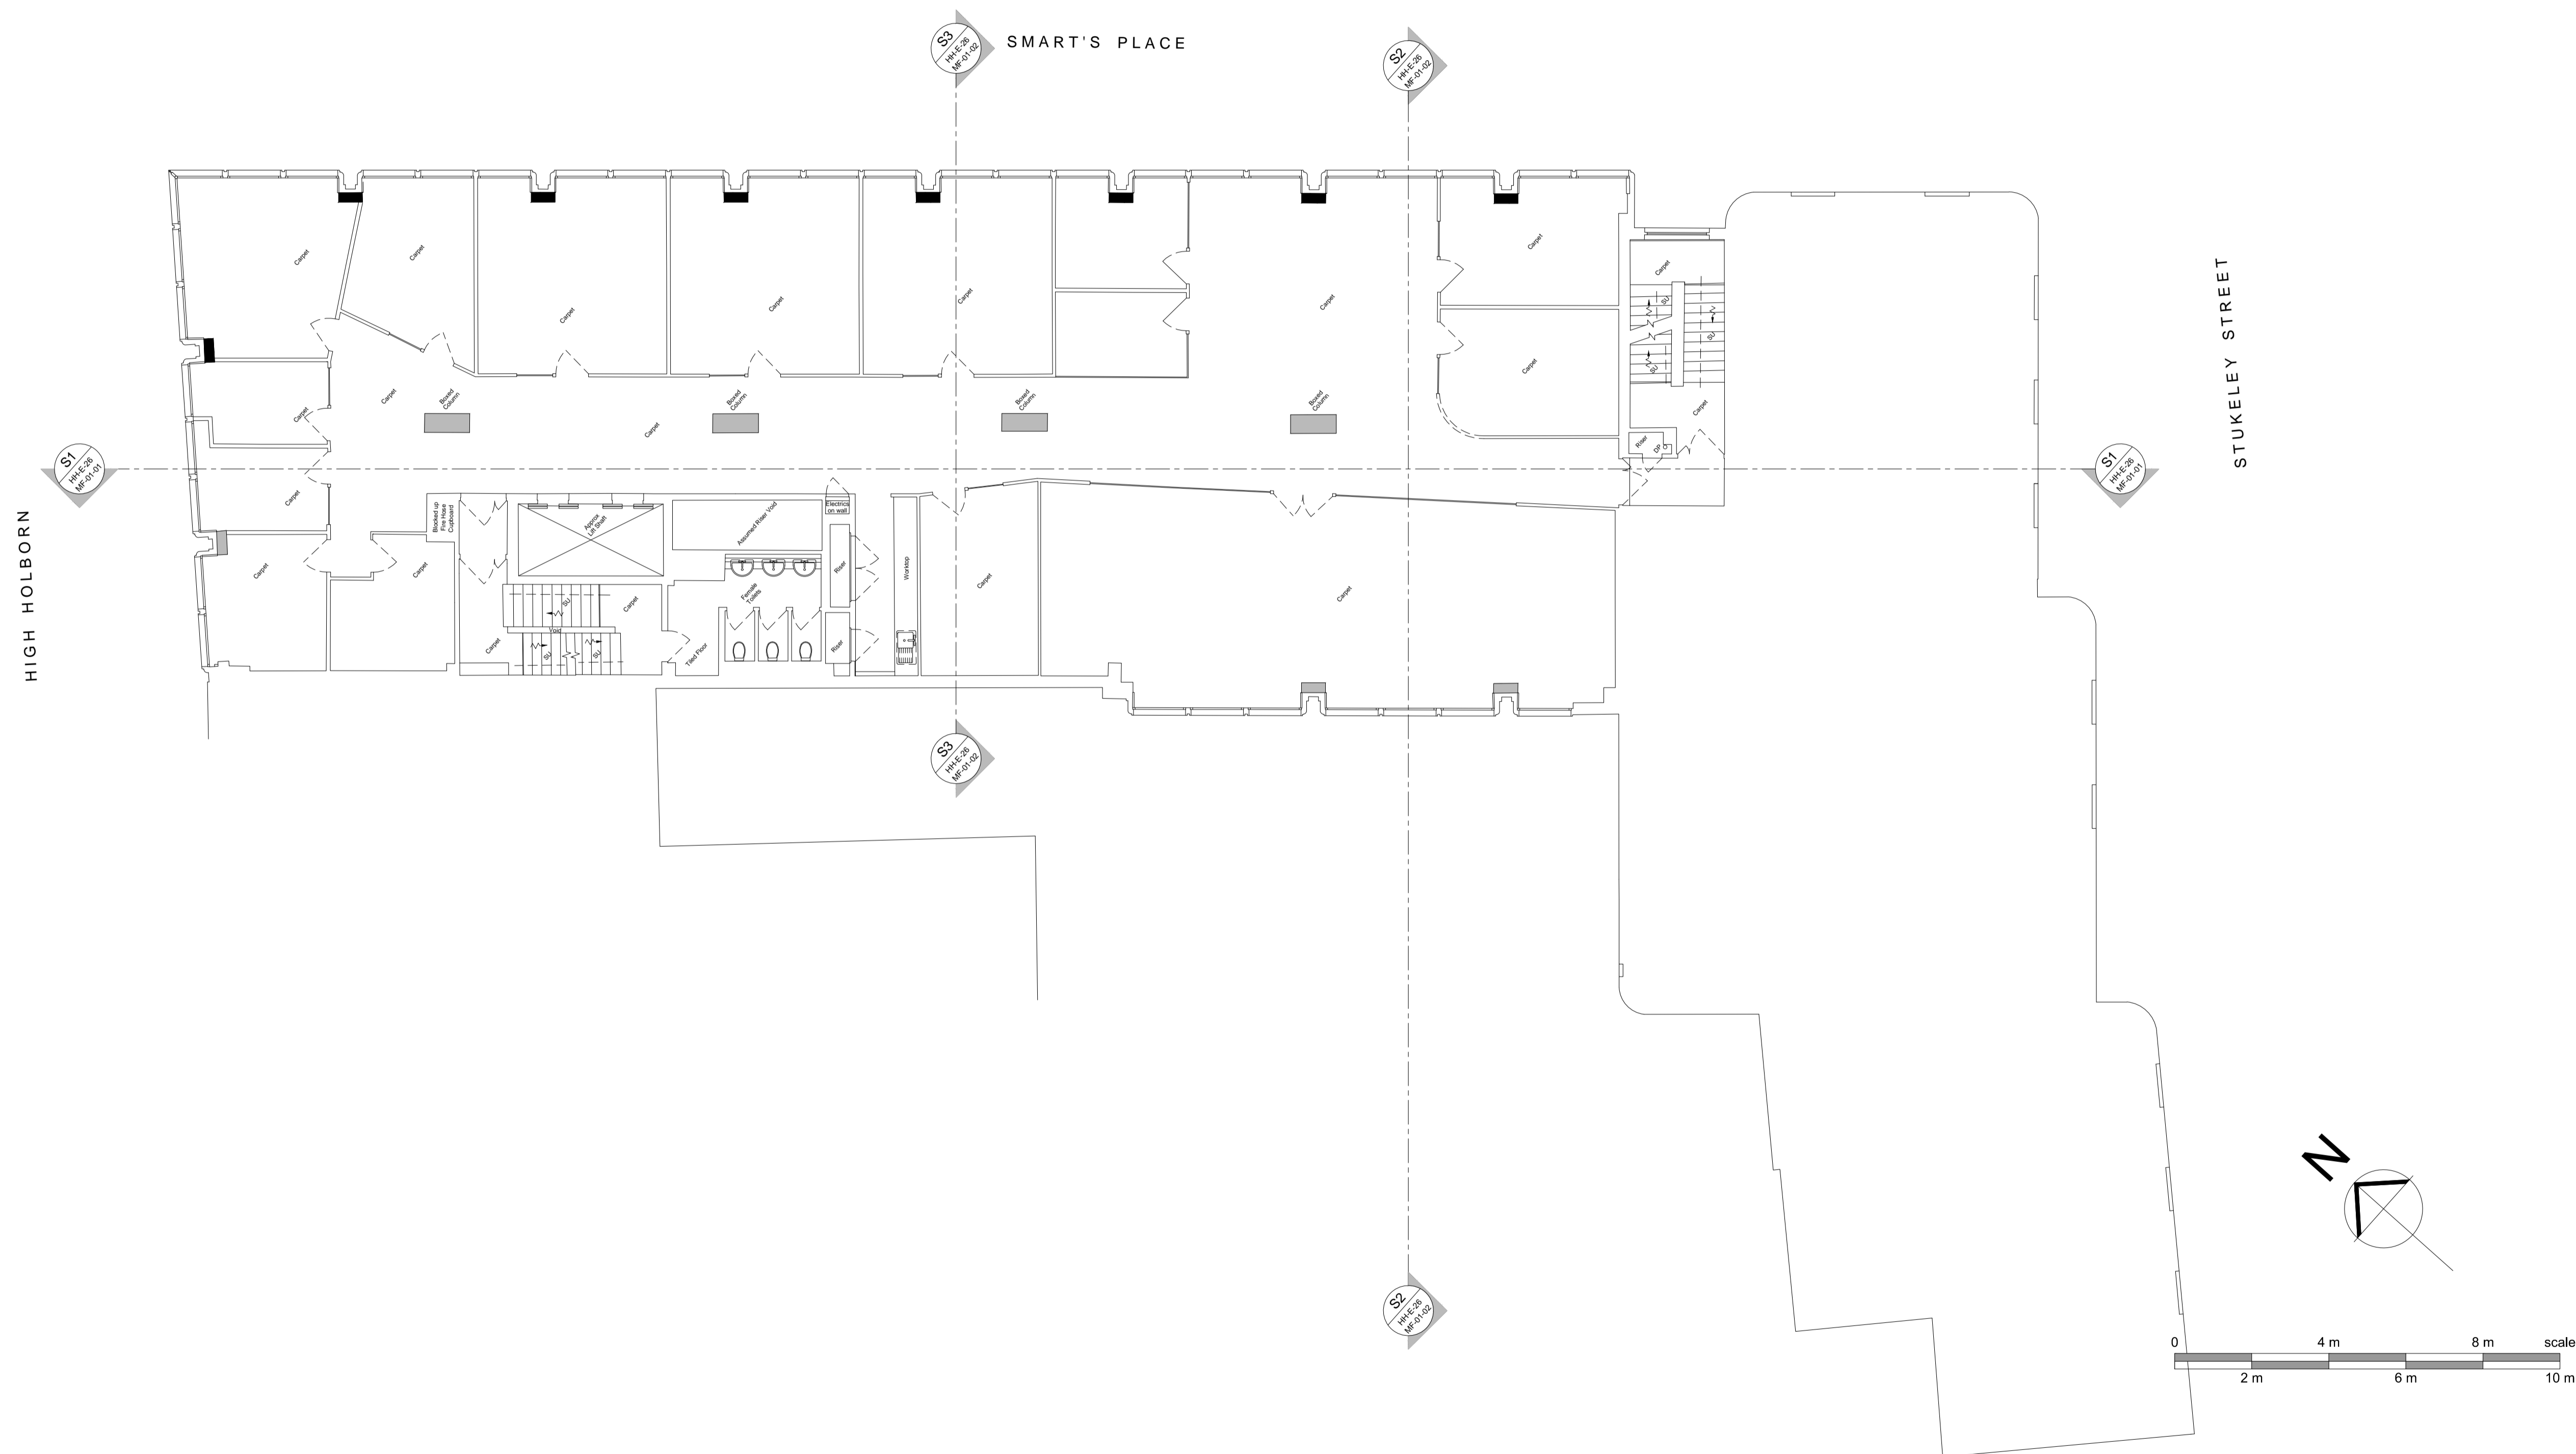


REVISIONS											
Date	Rev	By	Description	Date	Rev	By	Description	Date	Rev	By	Description
16.09.16	P1	GK	ISSUED FOR PLANNING								

SPPARC
ARCHITECTURE
N° 10 BAYLEY STREET
BEDFORD SQUARE
LONDON WC1B 3HB
T +44 (0) 20 7734 4100
F +44 (0) 20 7534 9930
W www.spparcstudio.com

Job Title		182 HIGH HOLBORN	
Drawing Title		EXISTING THIRD FLOOR LEVEL	
Client		COVENT GARDEN INVESTMENT S.A.R.L.	
Scale (at A1)	Date	Drawn	Rev.
1:100	26.08.16	BR	
Checked	Project No.		Dwg No.
TDM	1602	HH-E-20-03-01-01	P1

GENERAL ARRANGEMENT

PLANNING

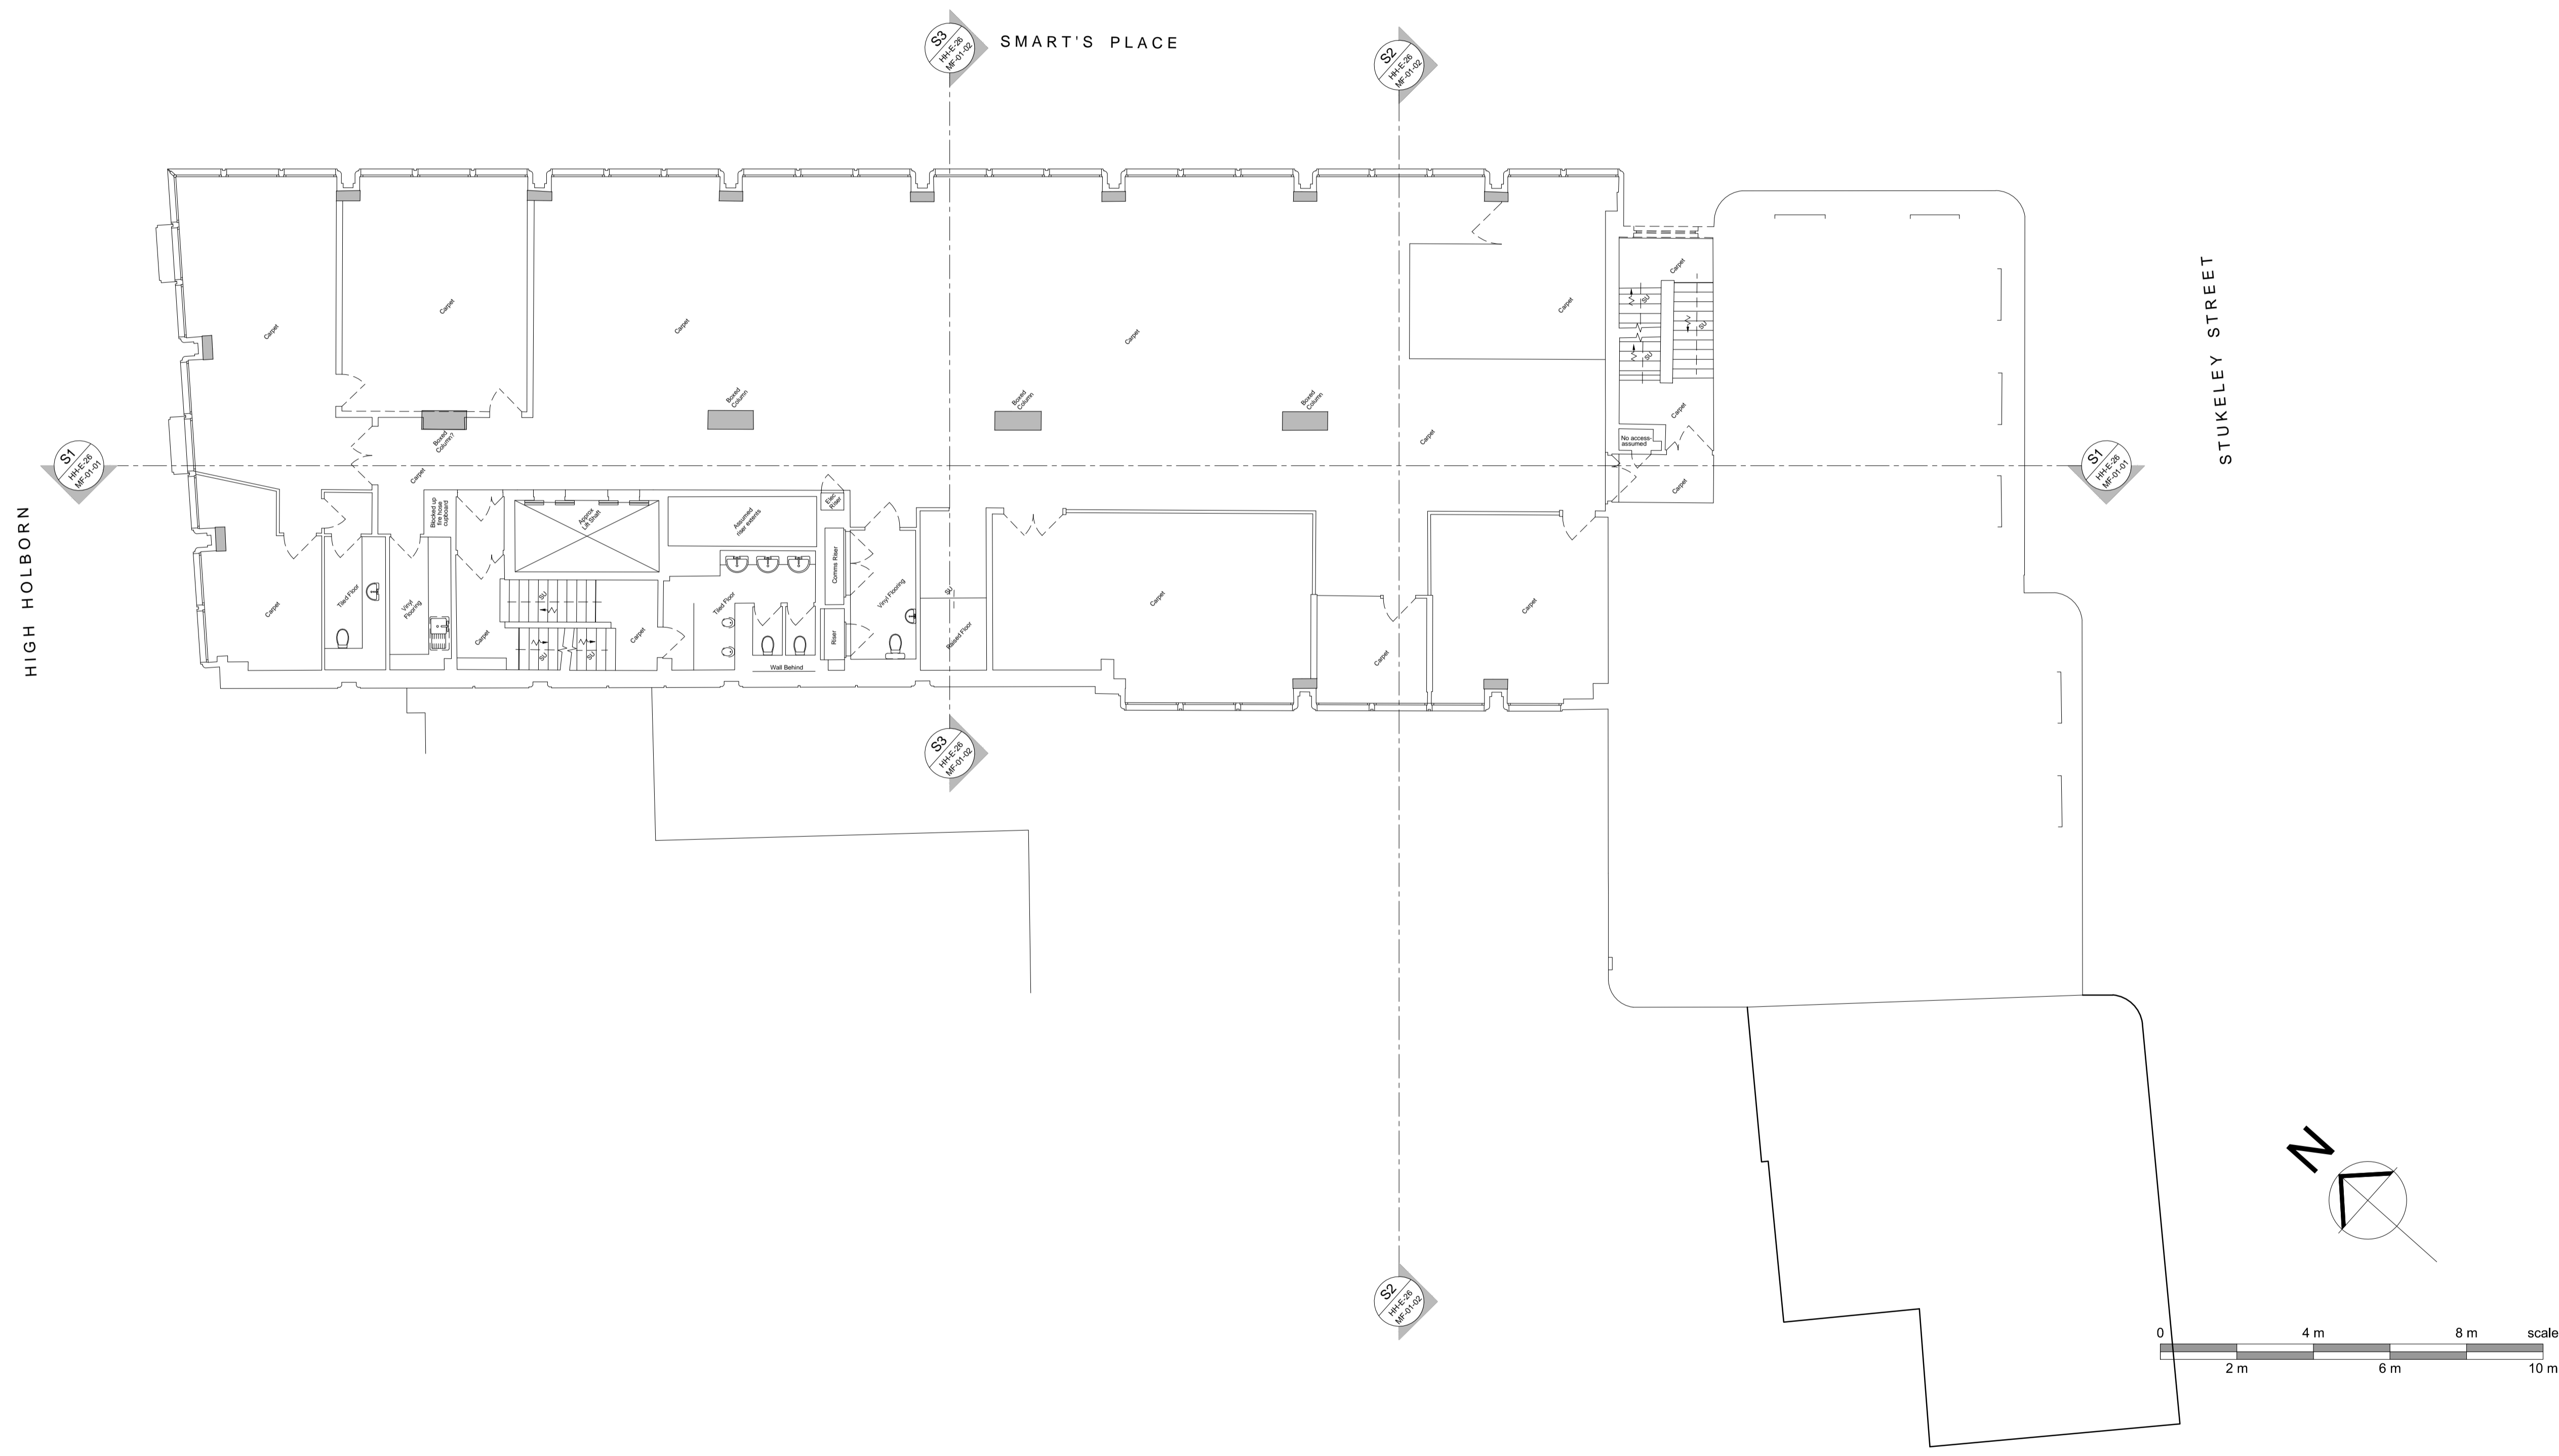


REVISIONS											
Date	Rev	By	Description	Date	Rev	By	Description	Date	Rev	By	Description
16.09.16	P1	GK	ISSUED FOR PLANNING								

SPPARC
 ARCHITECTURE
 N° 10 BAYLEY STREET
 BEDFORD SQUARE
 LONDON WC1B 3HB
 T +44 (0) 20 7734 4100
 F +44 (0) 20 7534 9930
 W www.spparcstudio.com

Job Title		182 HIGH HOLBORN	
Drawing Title		EXISTING FOURTH FLOOR LEVEL	
Client		COVENT GARDEN INVESTMENT S.A.R.L.	
Scale (at A1)	Date	Drawn	Rev.
1:100	26.08.16	BR	
Checked	Project No.		Dwg No.
TDM	1602	HH-E-20-04-01-01	P1

GENERAL ARRANGEMENT

PLANNING

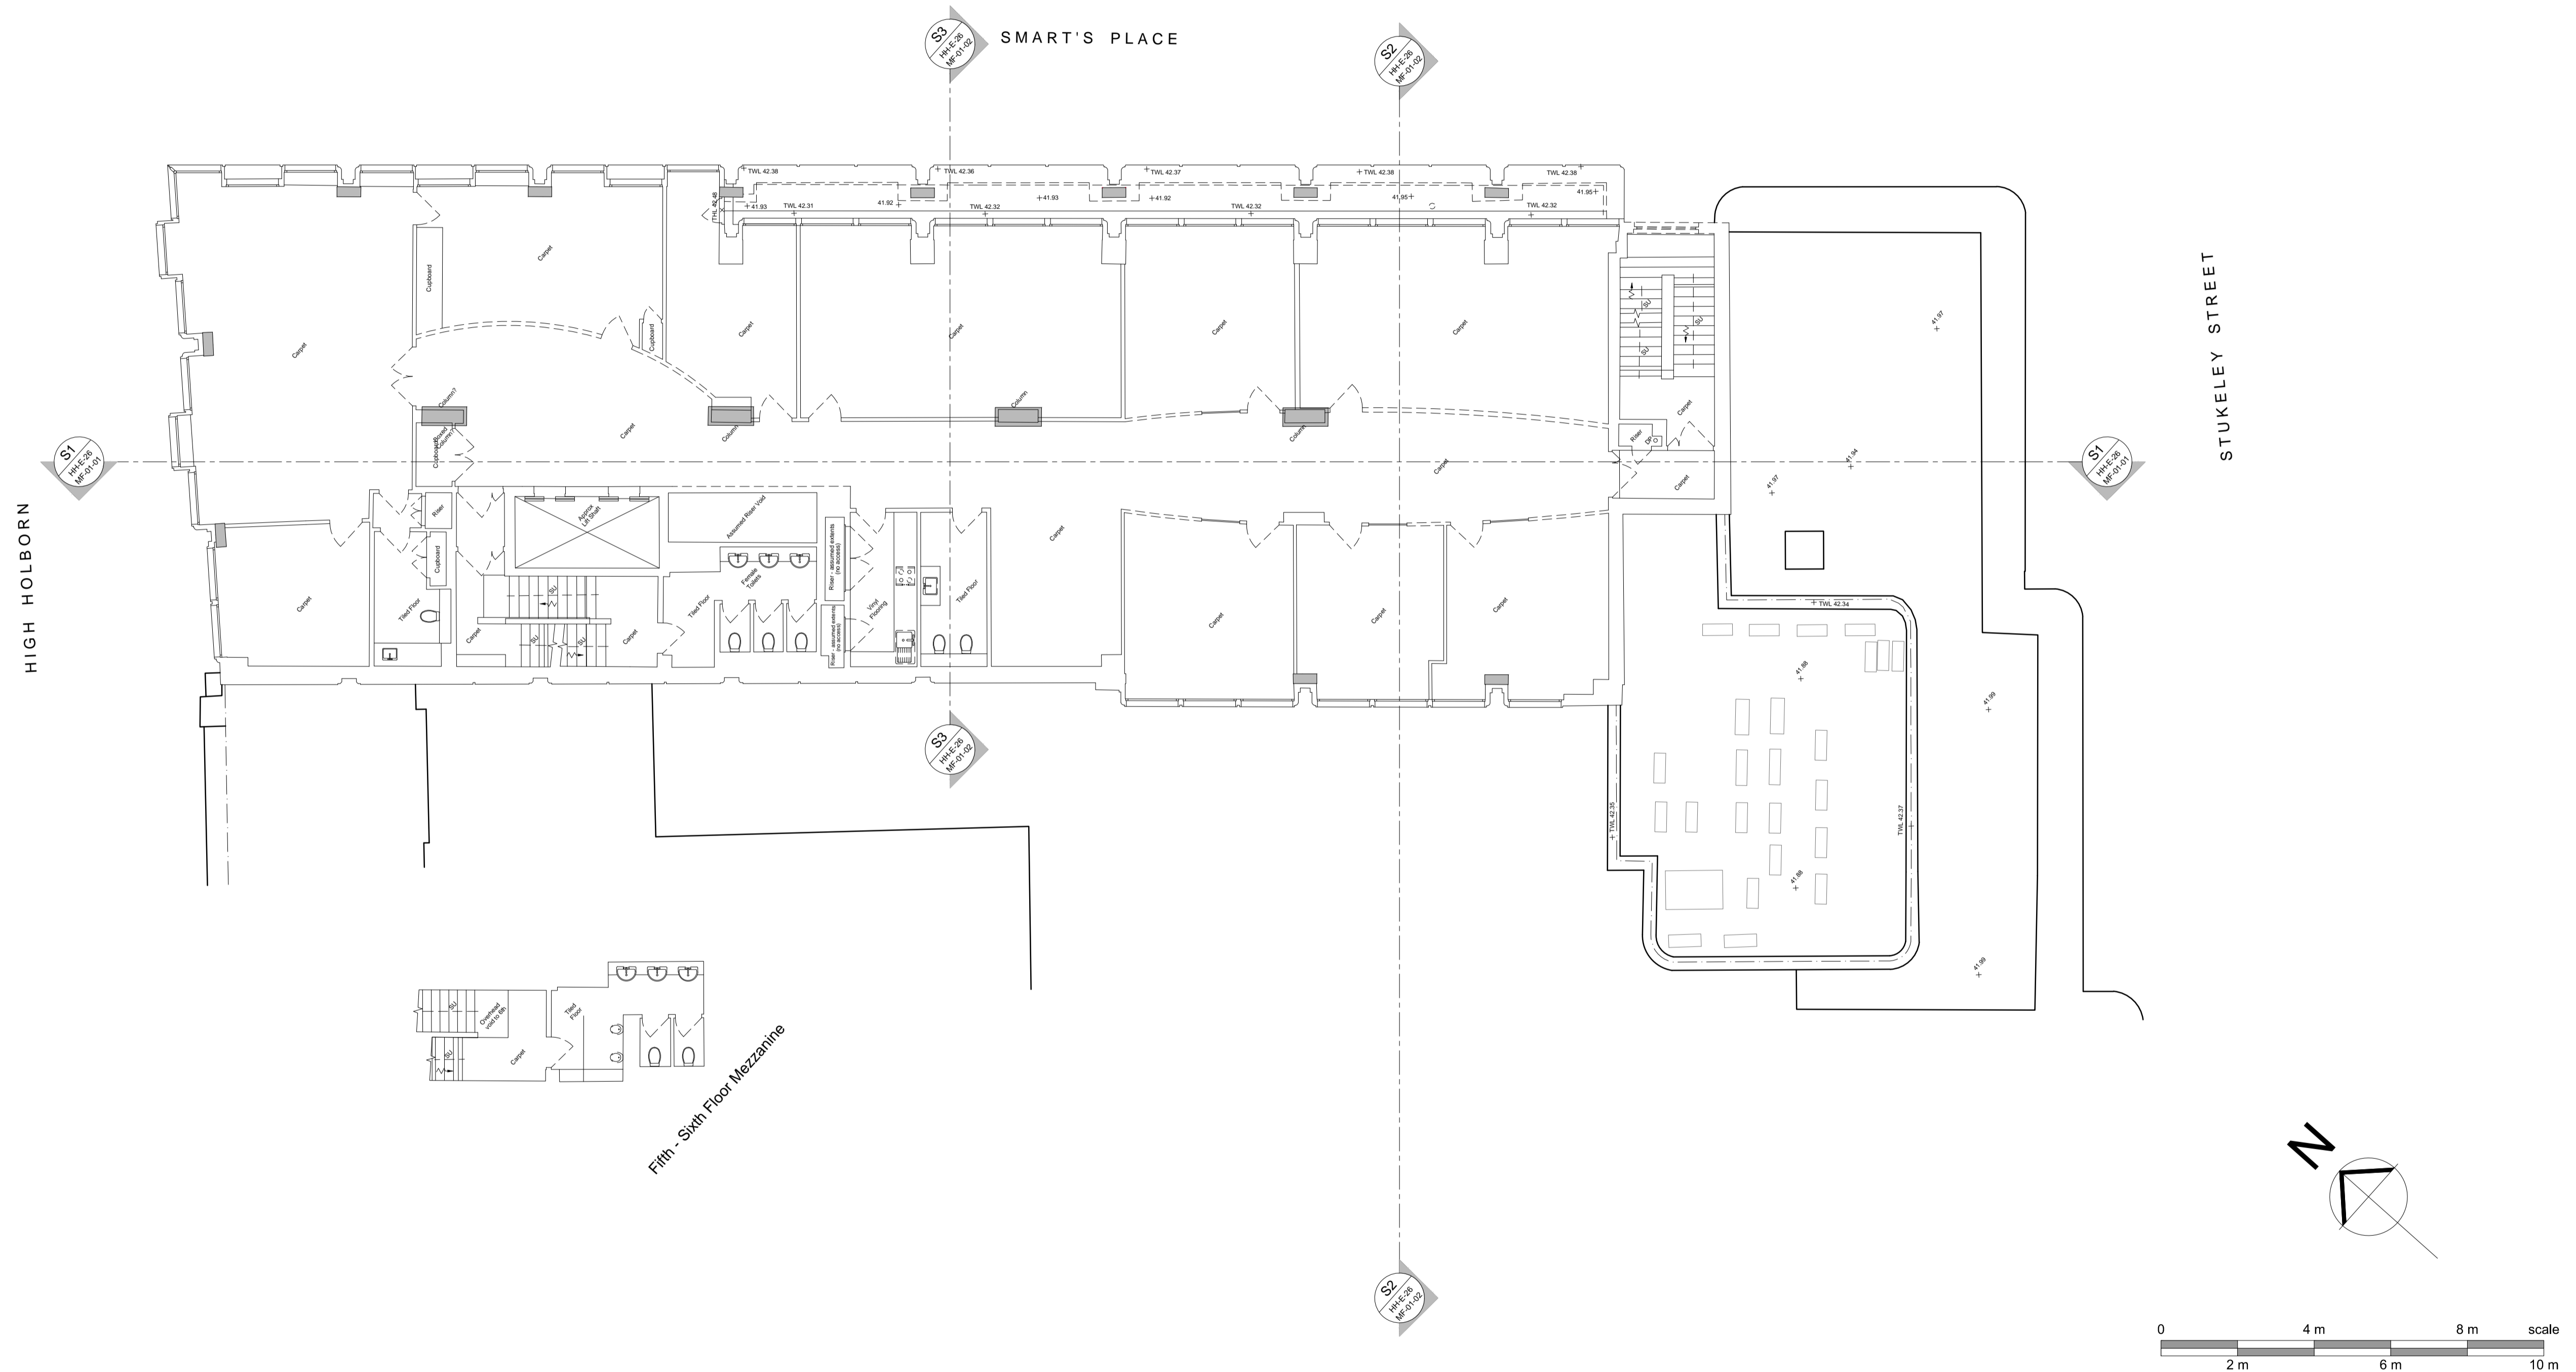


REVISIONS				REVISIONS				REVISIONS			
Date	Rev	By	Description	Date	Rev	By	Description	Date	Rev	By	Description
16.09.16	P1	GK	ISSUED FOR PLANNING								

SPPARC
 ARCHITECTURE
 N° 10 BAYLEY STREET
 BEDFORD SQUARE
 LONDON WC1B 3HB
 T +44 (0) 20 7734 4100
 F +44 (0) 20 7534 9930
 W www.spparcstudio.com

Job Title		182 HIGH HOLBORN	
Drawing Title		EXISTING FIFTH FLOOR LEVEL	
Client		COVENT GARDEN INVESTMENT S.A.R.L.	
Scale (at A1)	Date	Drawn	Rev.
1:100	26.08.16	BR	
Checked	Project No.		Dwg No.
TDM	1602	HH-E-20-05-01-01	P1

GENERAL ARRANGEMENT

PLANNING

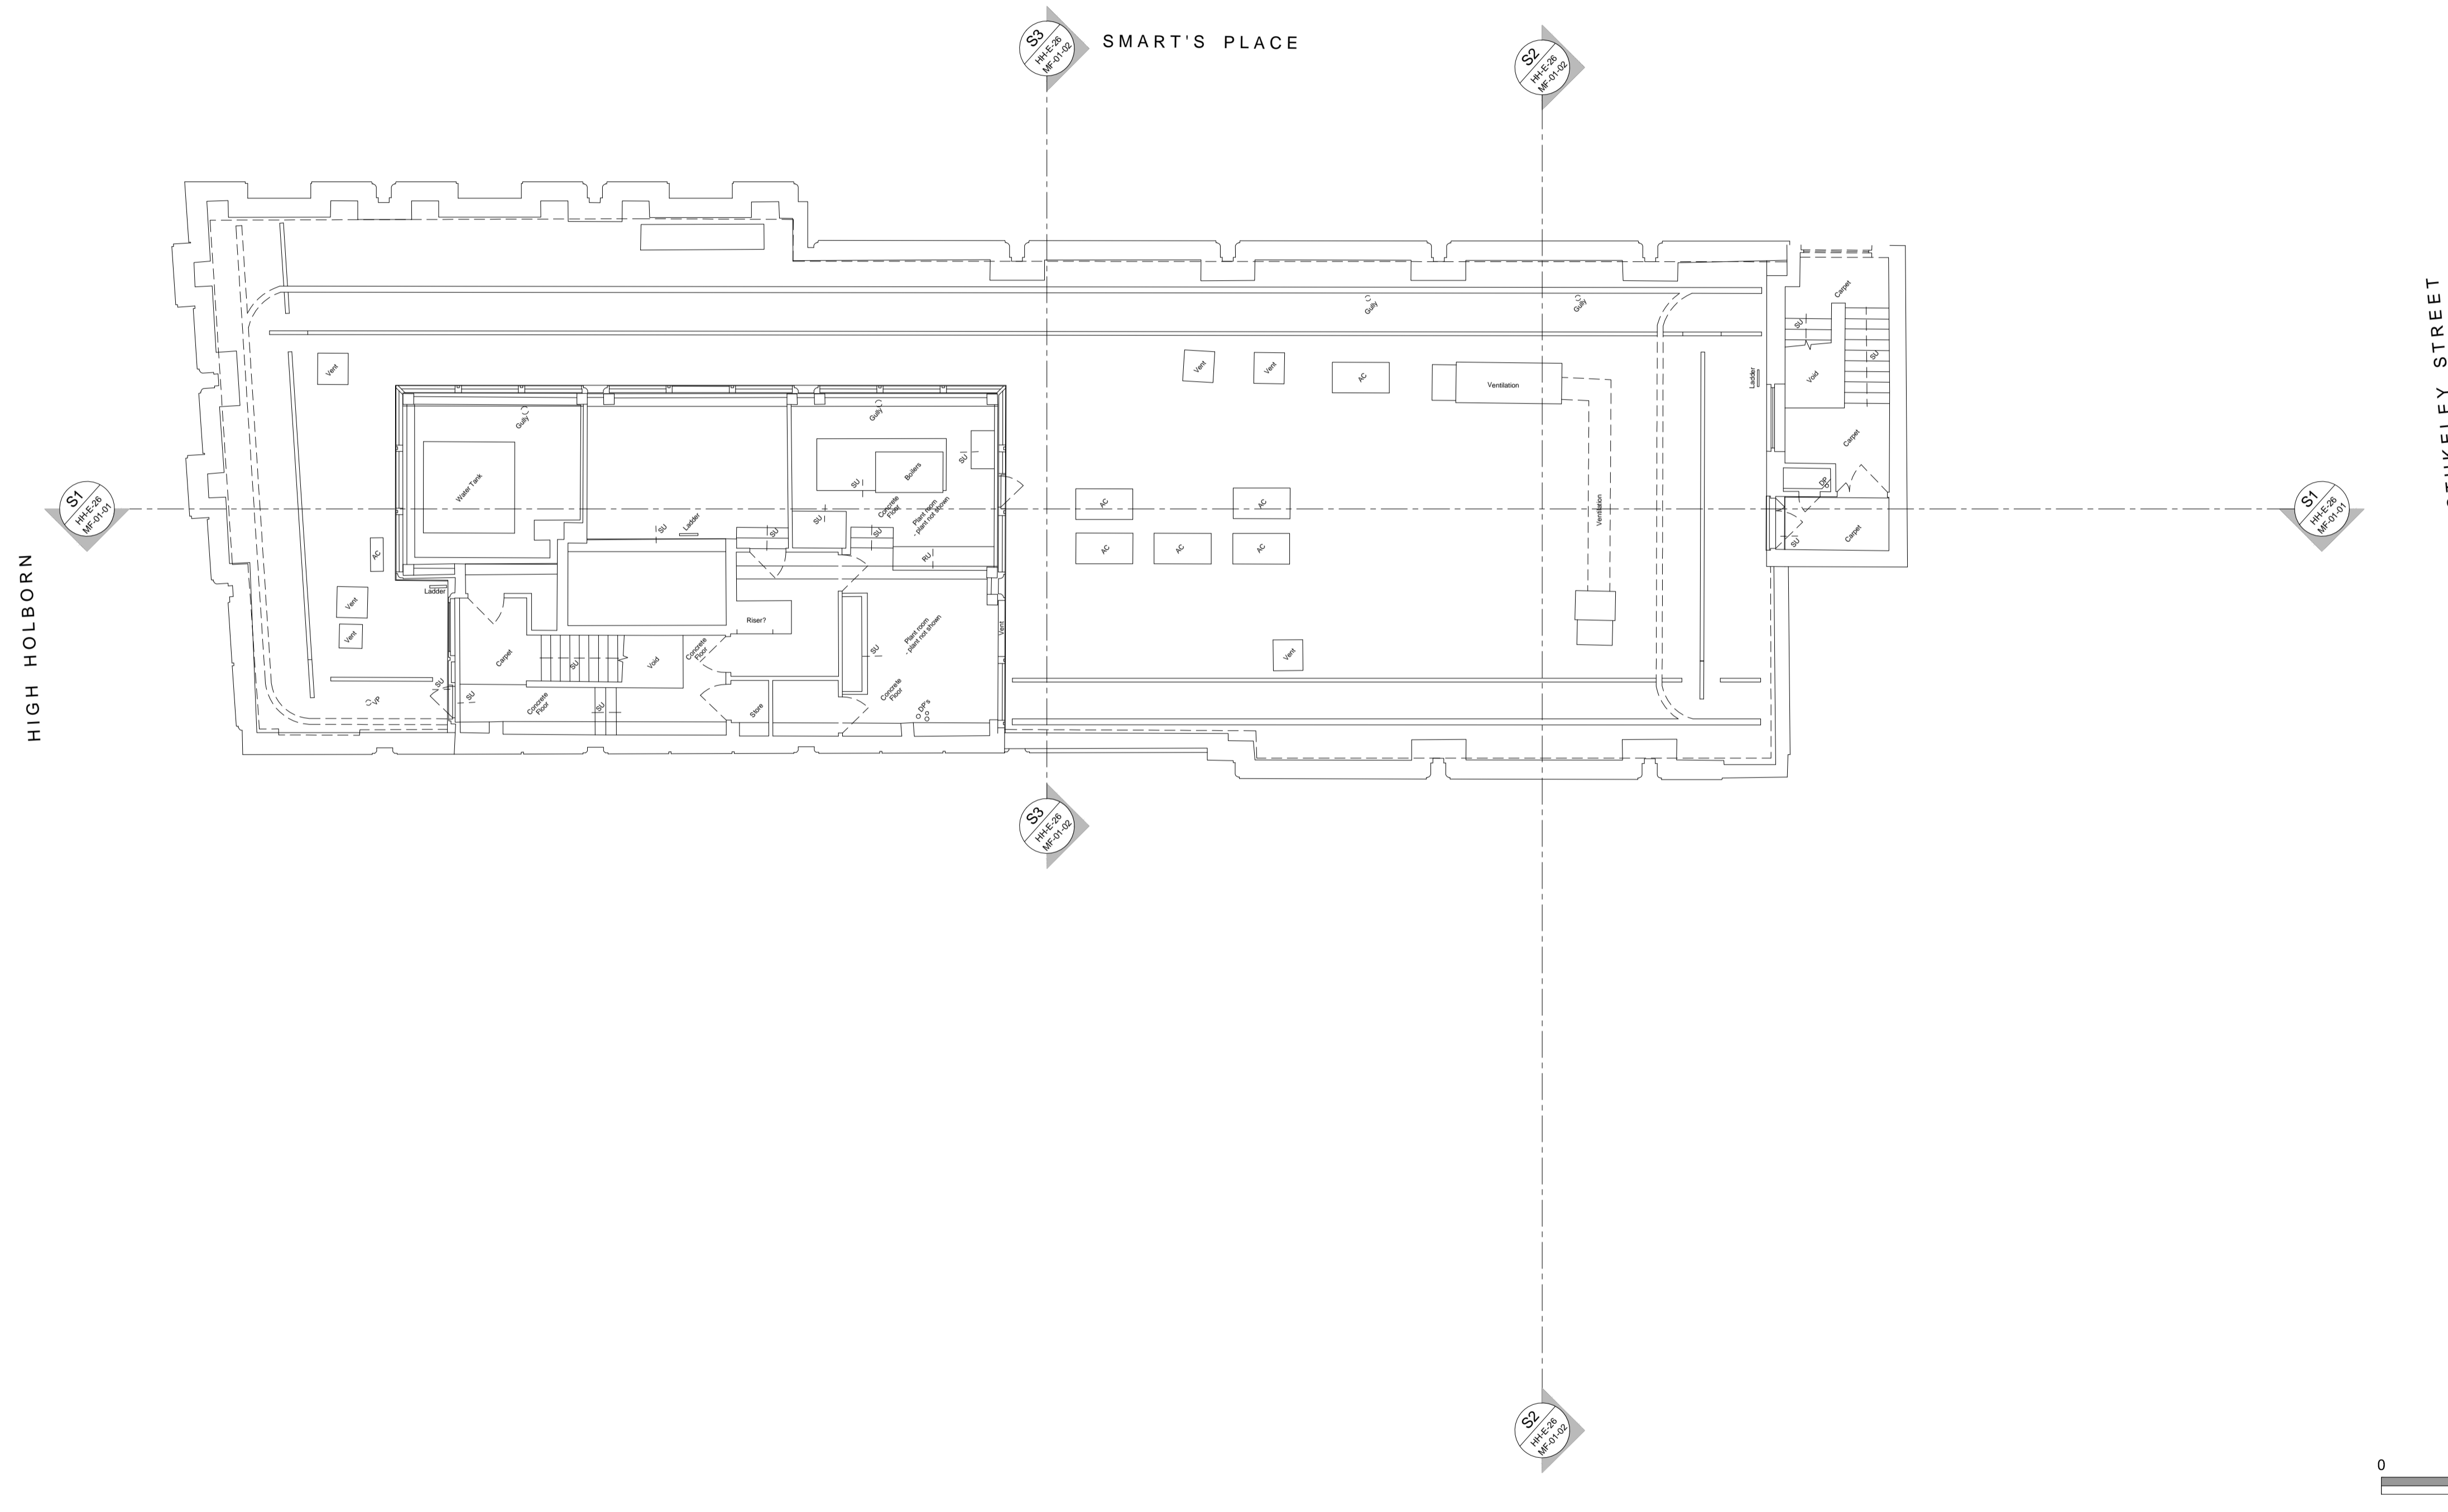

REVISIONS											
Date	Rev	By	Description	Date	Rev	By	Description	Date	Rev	By	Description
16.09.16	P1	GK	ISSUED FOR PLANNING								


SPPARC
ARCHITECTURE

N° 10 BAYLEY STREET
BEDFORD SQUARE
LONDON WC1B 3HB
T +44 (0) 20 7734 4100
F +44 (0) 20 7534 9930
W www.spparcstudio.com

Job Title		182 HIGH HOLBORN	
Drawing Title		EXISTING SIXTH FLOOR LEVEL	
Client		COVENT GARDEN INVESTMENT S.A.R.L.	
Scale (at A1)	Date	Drawn	Rev.
1:100	26.08.16	BR	
Checked	Project No.		Dwg No.
TDM	1602		HH-E-20-06-01-01
			P1

GENERAL ARRANGEMENT

PLANNING

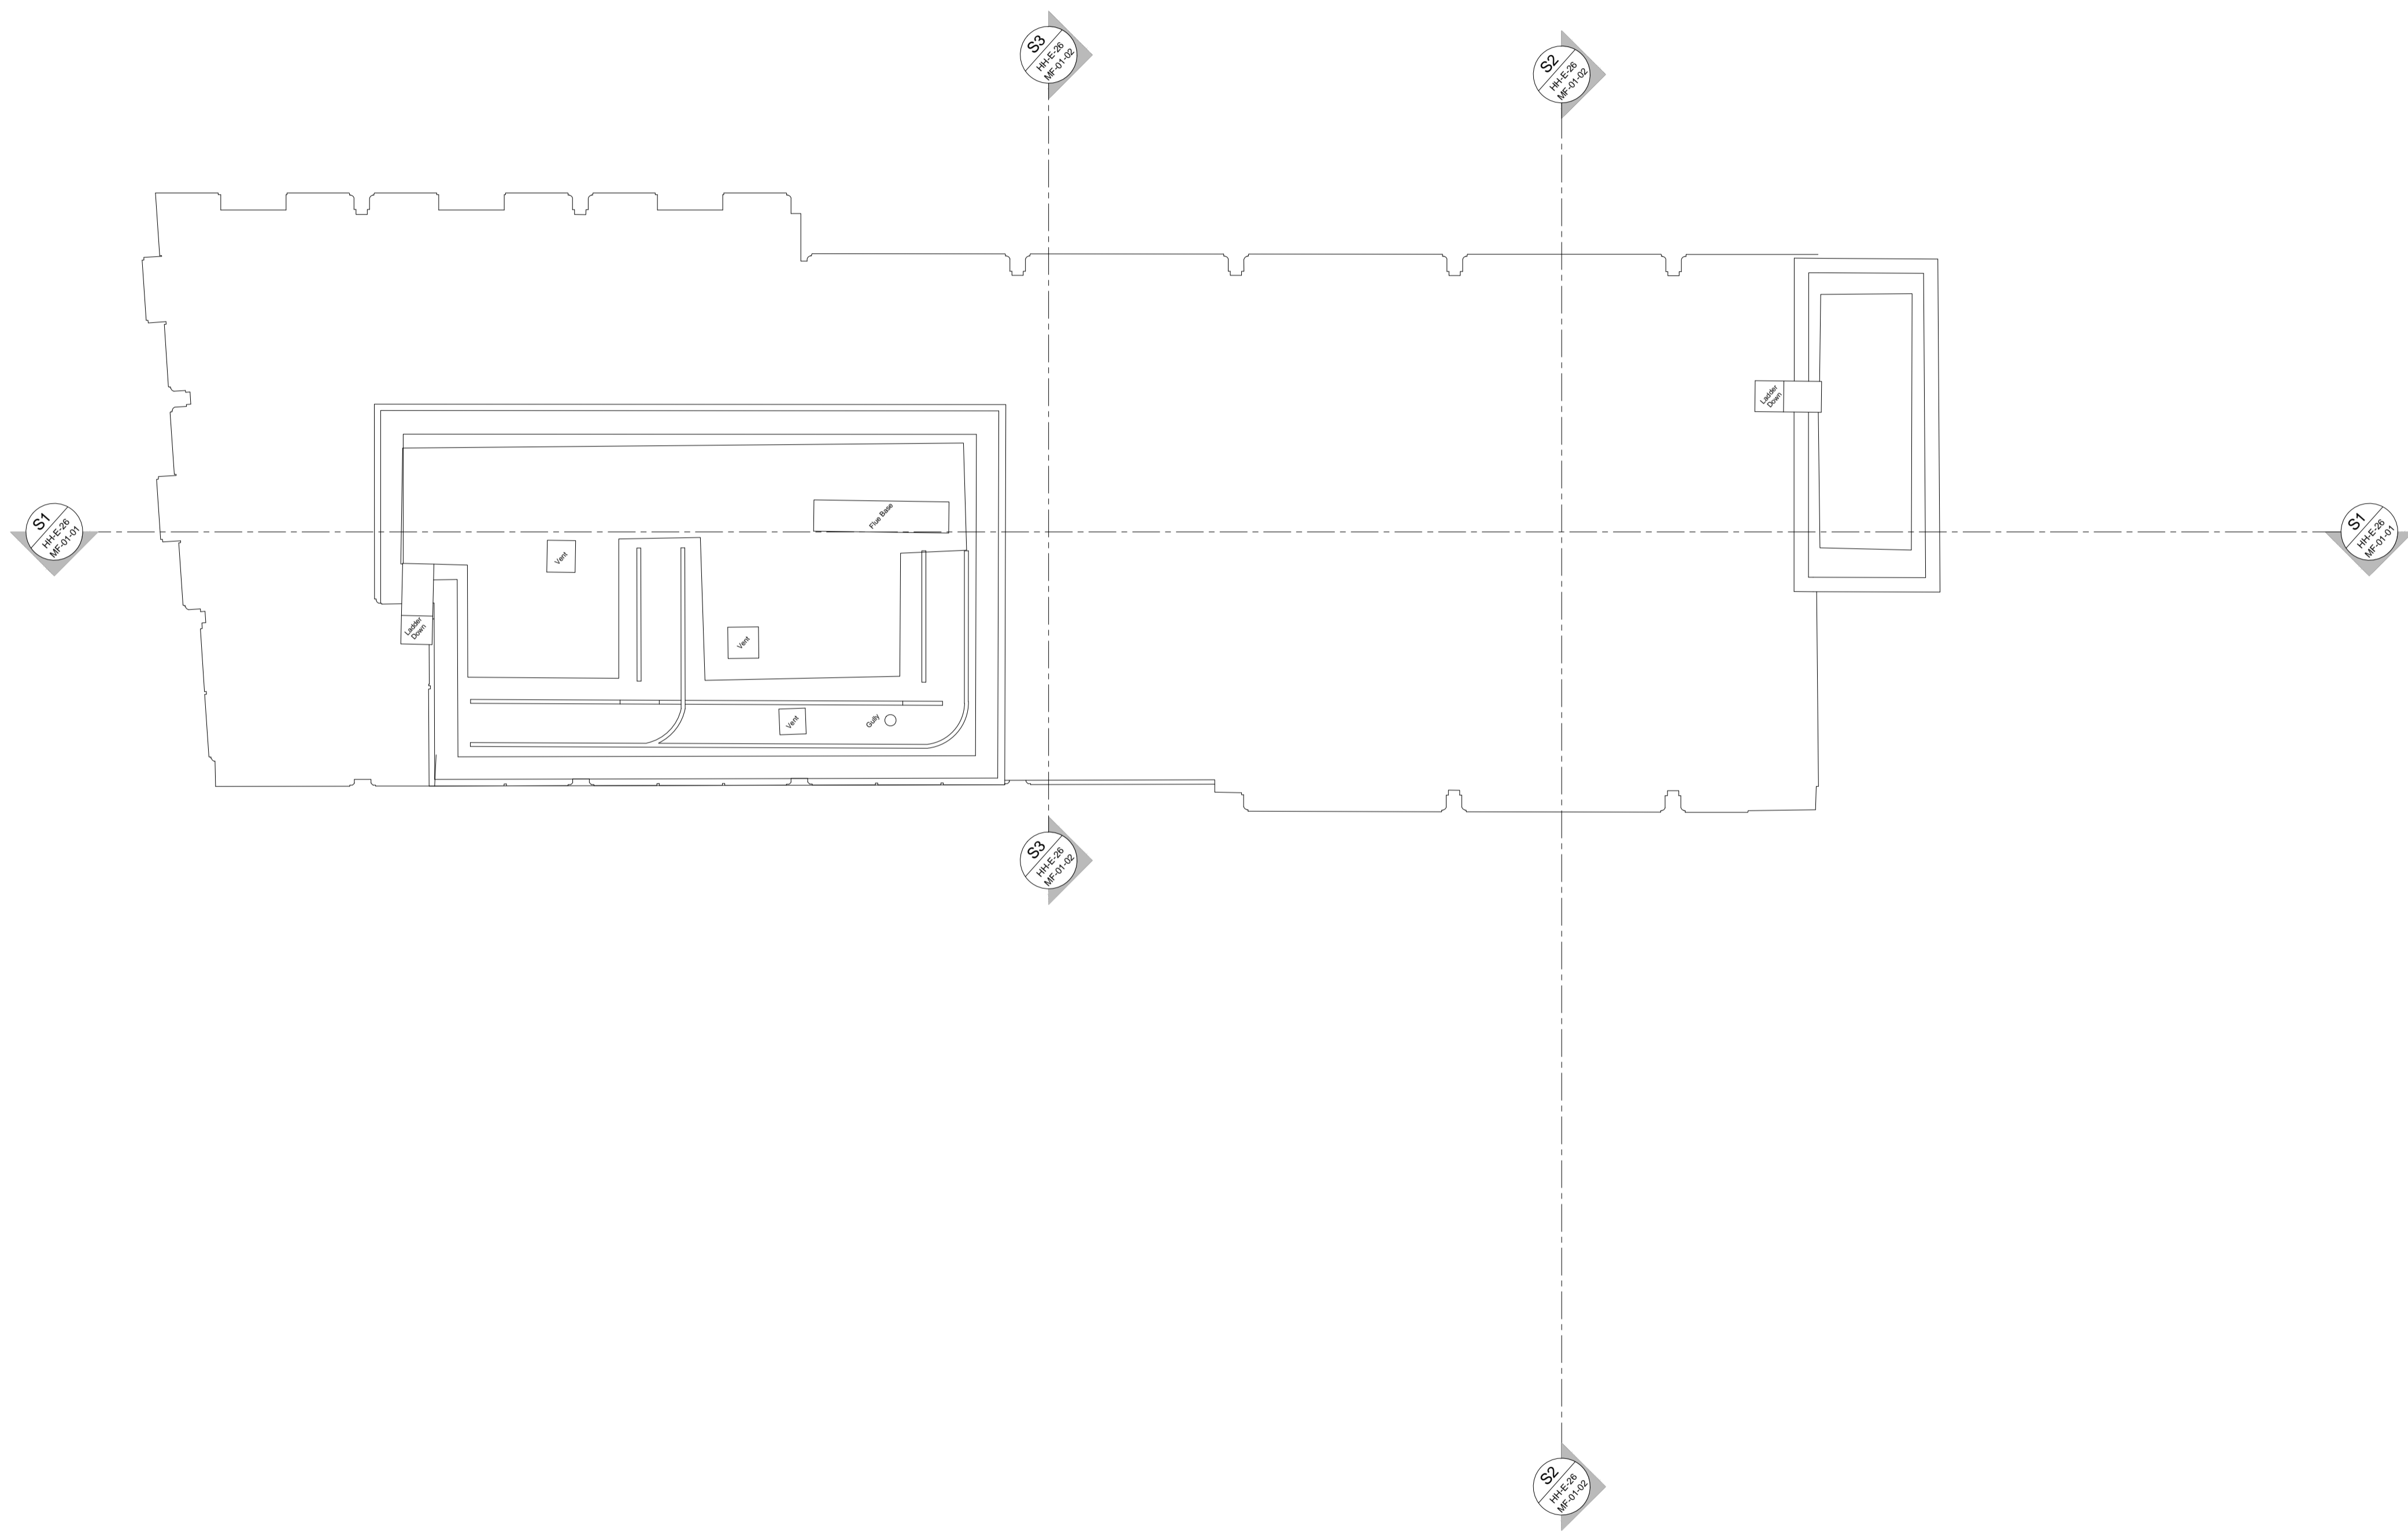

REVISIONS											
Date	Rev	By	Description	Date	Rev	By	Description	Date	Rev	By	Description
16.09.16	P1	GK	ISSUED FOR PLANNING								

SPPARC
ARCHITECTURE

N° 10 BAYLEY STREET
BEDFORD SQUARE
LONDON WC1B 3HB
T +44 (0) 20 7734 4100
F +44 (0) 20 7534 9930
W www.spparcstudio.com

Job Title		182 HIGH HOLBORN	
Drawing Title		EXISTING ROOF LEVEL	
Client		COVENT GARDEN INVESTMENT S.A.R.L.	
Scale (at A1)	Date	Drawn	Rev.
1:100	16.09.16	GK	
Checked	Project No.		Dwg No.
TDM	1602		HH-E-20-0R-01-01
			P1

GENERAL ARRANGEMENT

PLANNING