
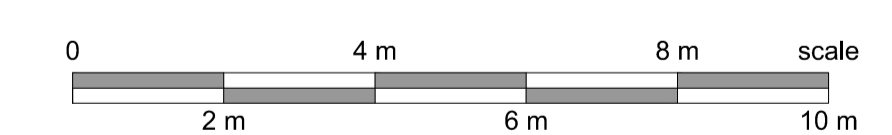
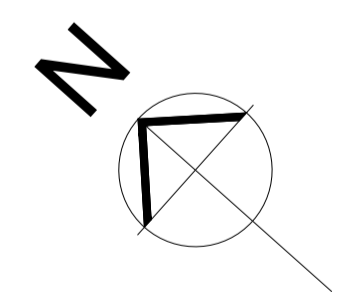


- GENERAL NOTES**
- DIMENSIONS ARE IN MILLIMETRES UNLESS OTHERWISE STATED
 - LEVELS ARE IN METRES AOD UNLESS OTHERWISE STATED
 - THE WALL CUT PLANE ON THE GENERAL ARRANGEMENT PLANS IS 1.500MM ABOVE FFL
 - IN ACCORDANCE WITH BRITISH STANDARDS, ROOM AREAS ARE CALCULATED 1.500MM ABOVE FFL
 - PENETRATION DETAILS INCLUDING CLL LINES ARE INDICATED ON THE GENERAL ARRANGEMENT DRAWINGS
 - FIGURED DIMENSIONS TO BE WORKED IN ALL CASES
 - S.F. = ELEVATION SETTING OUT POINT

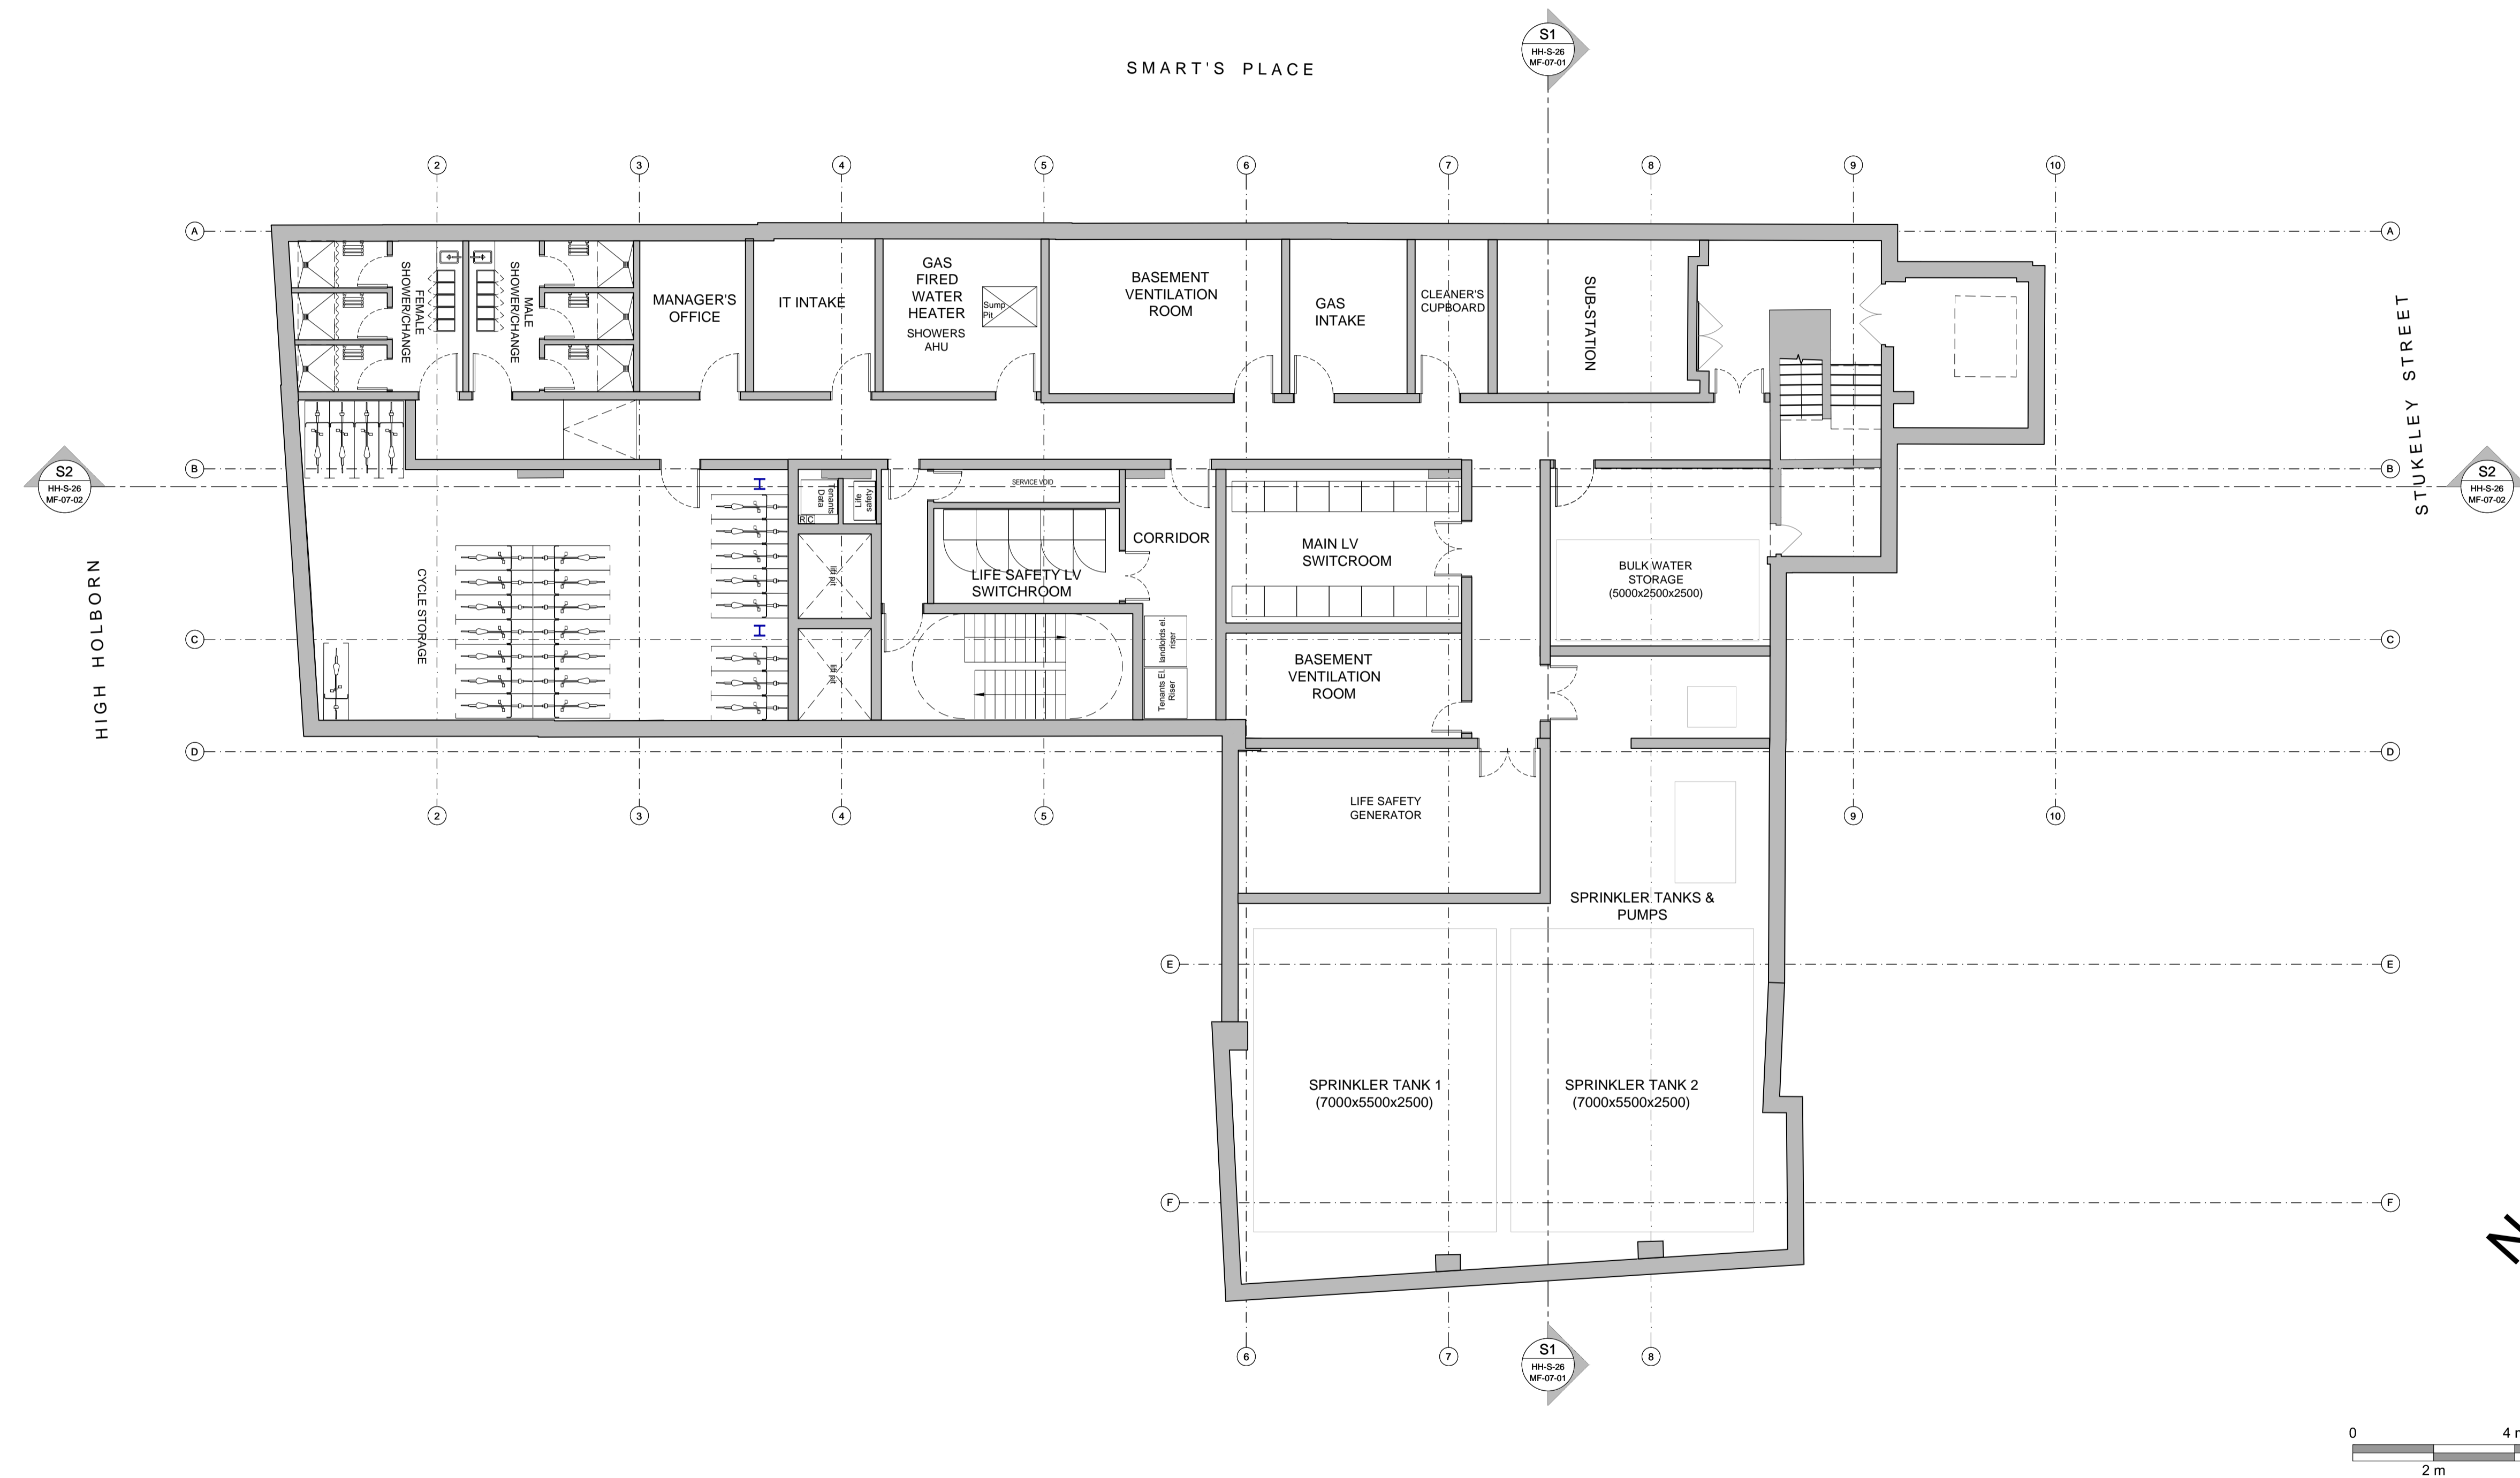

REVISIONS				REVISIONS				REVISIONS			
Date	Rev	By	Description	Date	Rev	By	Description	Date	Rev	By	Description
16.09.16	P1	GK	ISSUED FOR PLANNING								

SPPARC
ARCHITECTURE


Nº 10 BAYLEY STREET
BEDFORD SQUARE
LONDON WC1B 3HB
T +44 (0) 20 7734 4100
F +44 (0) 20 7534 9930
W www.spparcstudio.com

Job Title		182 HIGH HOLBORN	
Drawing Title		PROPOSED BASEMENT LAYOUT	
Client		COVENT GARDEN INVESTMENT S.A.R.L.	
Scale (at A1)	Date	Drawn	Rev.
1:100	26.08.16	GK	
Checked	Project No.		Dwg No.
TDM	1602	HH-P-20-B1-01-01	P1

GENERAL ARRANGEMENT

PLANNING

- GENERAL NOTES**
- DIMENSIONS ARE IN MILLIMETRES UNLESS OTHERWISE STATED
 - LEVELS ARE IN METRES AOD UNLESS OTHERWISE STATED
 - THE WALL CUT PLANE ON THE GENERAL ARRANGEMENT PLANS IS 1,500MM ABOVE FFL
 - IN ACCORDANCE WITH BRITISH STANDARDS, ROOM AREAS ARE CALCULATED 1,500MM ABOVE FFL
 - PENETRATION DETAILS INCLUDING CELL LINES ARE INDICATED ON THE GENERAL ARRANGEMENT DRAWINGS
 - FIGURED DIMENSIONS TO BE WORKED IN ALL CASES
 - S.P. = ELEVATION SETTING OUT POINT

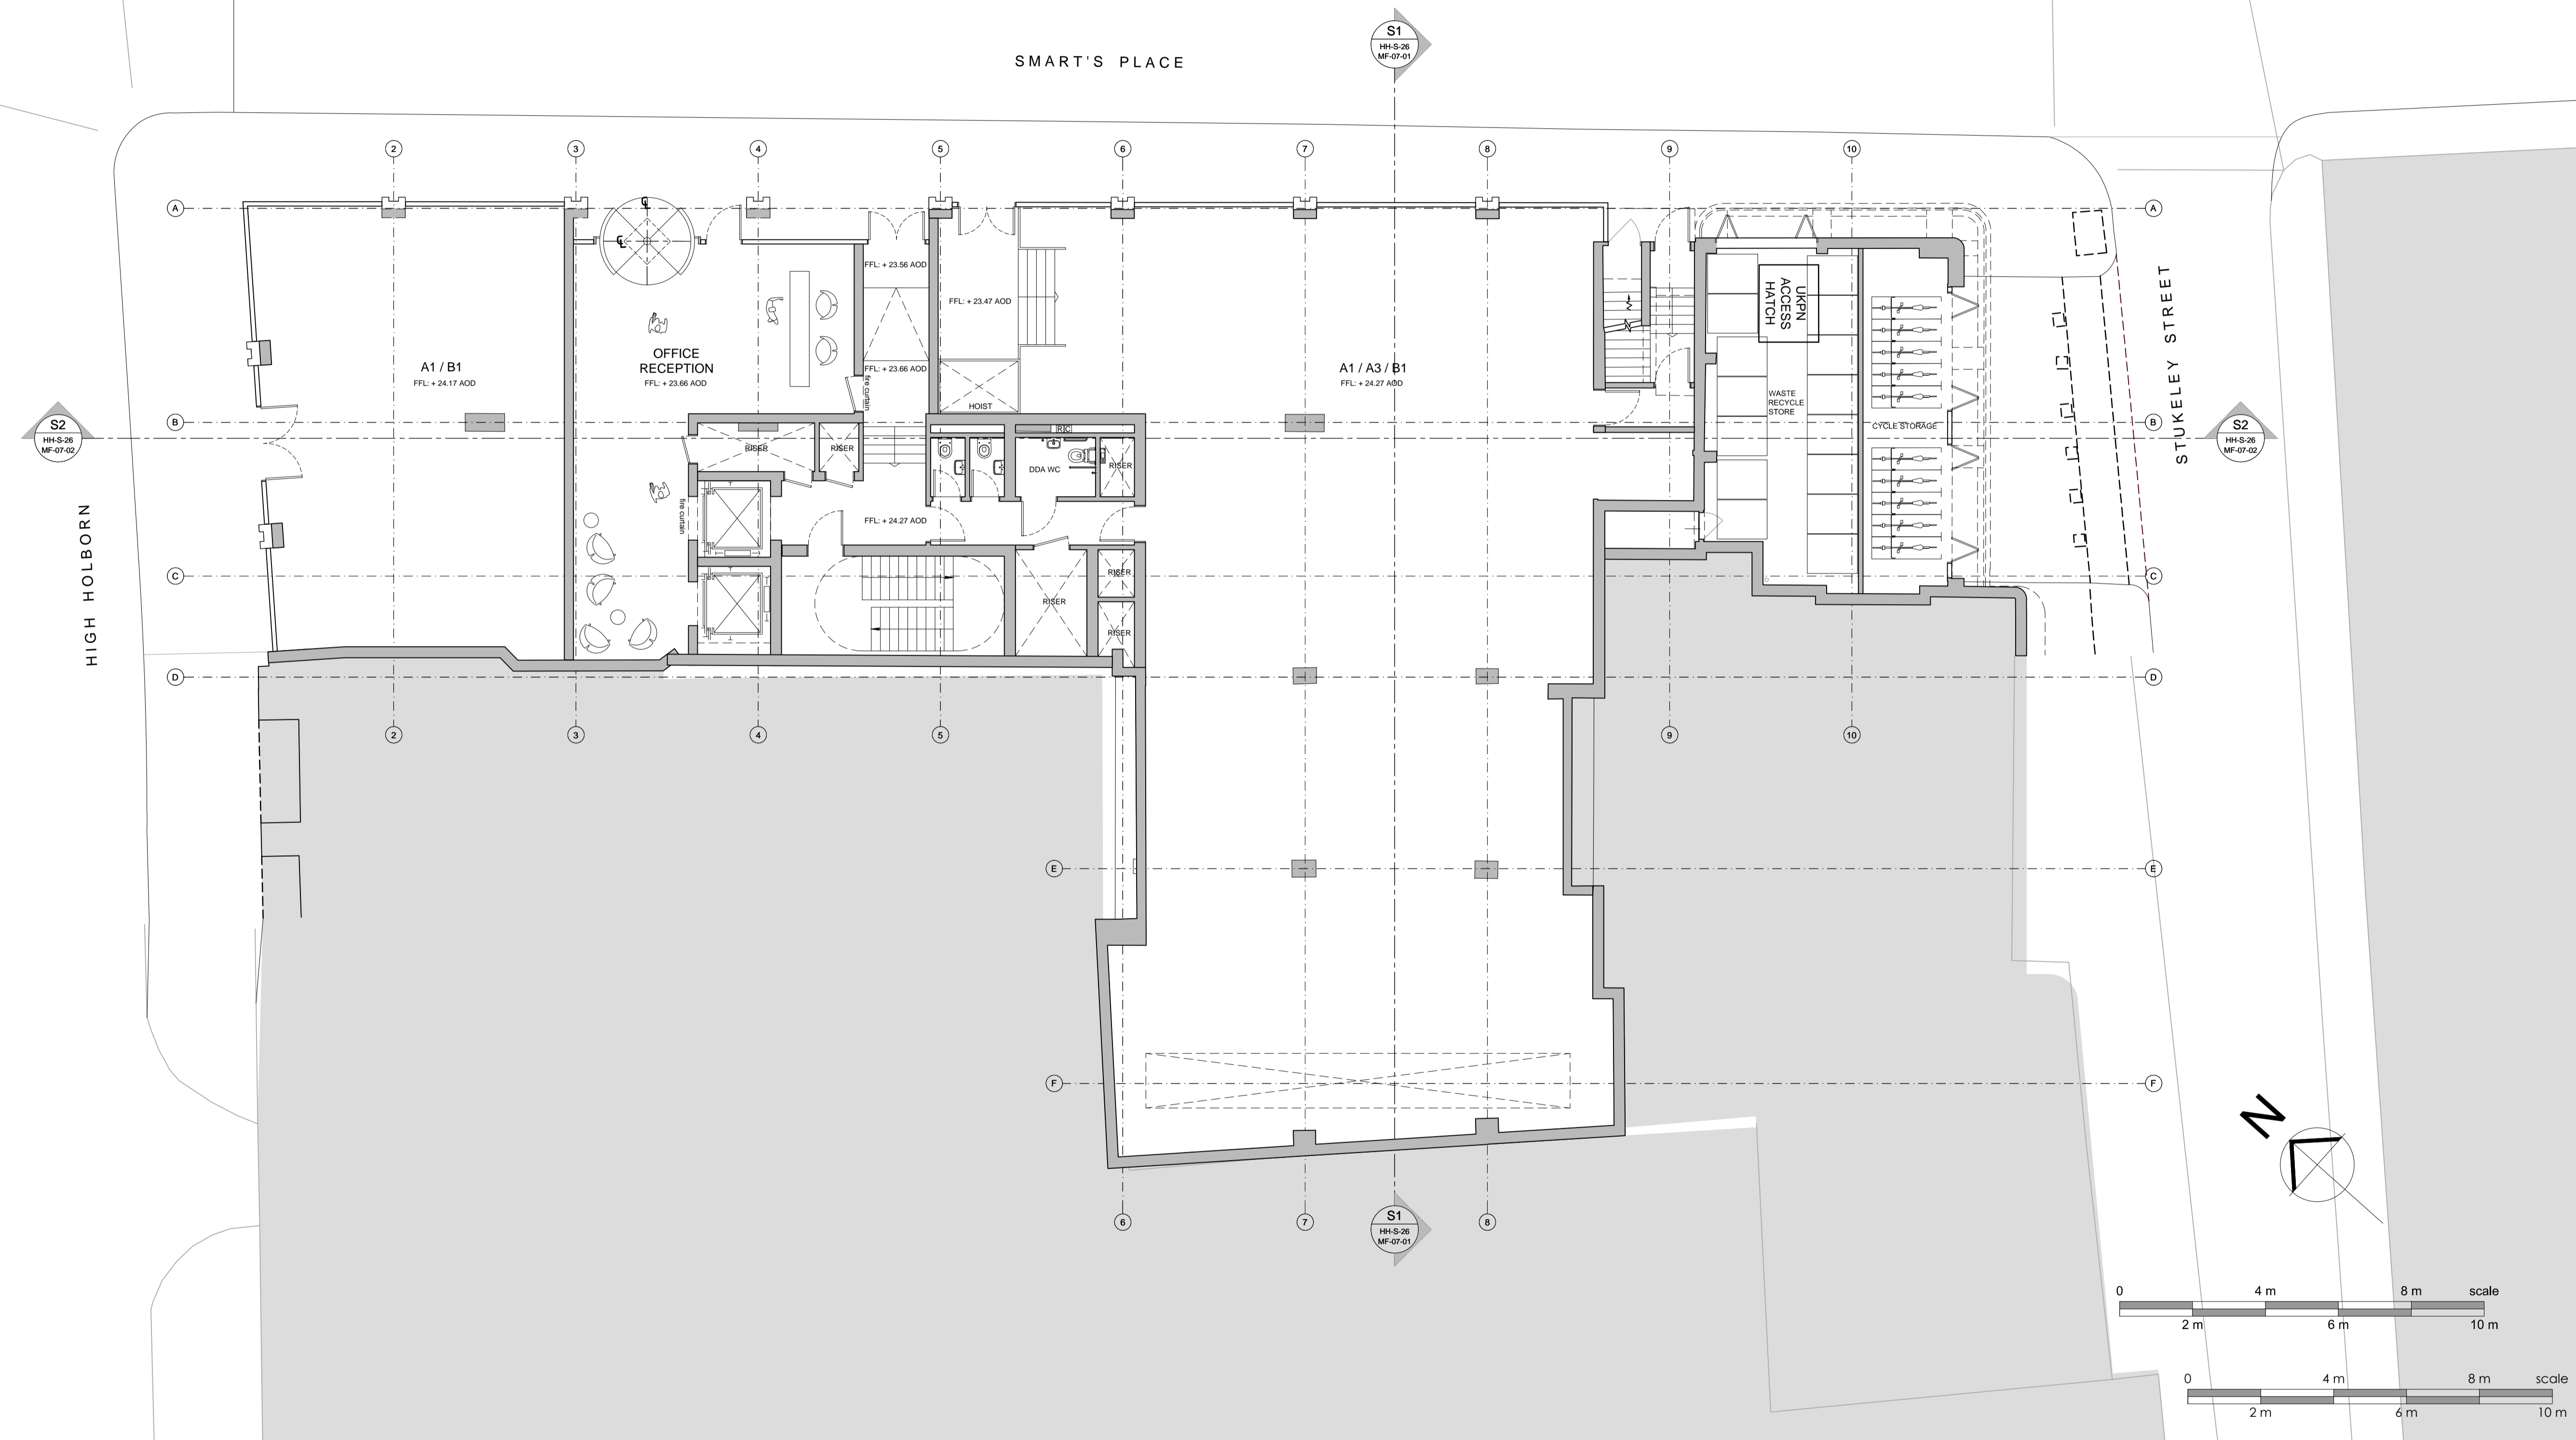

REVISIONS				REVISIONS				REVISIONS			
Date	Rev	By	Description	Date	Rev	By	Description	Date	Rev	By	Description
16.09.16	P1	GK	ISSUED FOR PLANNING								

SPPARC
ARCHITECTURE


N° 10 BAYLEY STREET
BEDFORD SQUARE
LONDON WC1B 3HB
T +44 (0) 20 7734 4100
F +44 (0) 20 7534 9930
W www.spparcstudio.com

Job Title		182 HIGH HOLBORN	
Drawing Title		PROPOSED GROUND FLOOR LAYOUT	
Client		COVENT GARDEN INVESTMENT S.A.R.L.	
Scale (at A1)	Date	Drawn	Checked
1:100	26.08.16	GK	TDM
Project No.	Dwg No.	Rev.	
1602	HH-P-20-0G-01-01	P1	

GENERAL ARRANGEMENT

PLANNING

- GENERAL NOTES**
- DIMENSIONS ARE IN MILLIMETRES UNLESS OTHERWISE STATED
 - LEVELS ARE IN METRES AOD UNLESS OTHERWISE STATED
 - THE WALL CUT PLANE ON THE GENERAL ARRANGEMENT PLANS IS 1.500MM ABOVE FFL
 - IN ACCORDANCE WITH BRITISH STANDARDS, ROOM AREAS ARE CALCULATED 1.500MM ABOVE FFL
 - PENETRATION DETAILS INCLUDING CELL LINES ARE INDICATED ON THE GENERAL ARRANGEMENT DRAWINGS
 - FIGURED DIMENSIONS TO BE WORKED IN ALL CASES
 - S.P. = ELEVATION SETTING OUT POINT

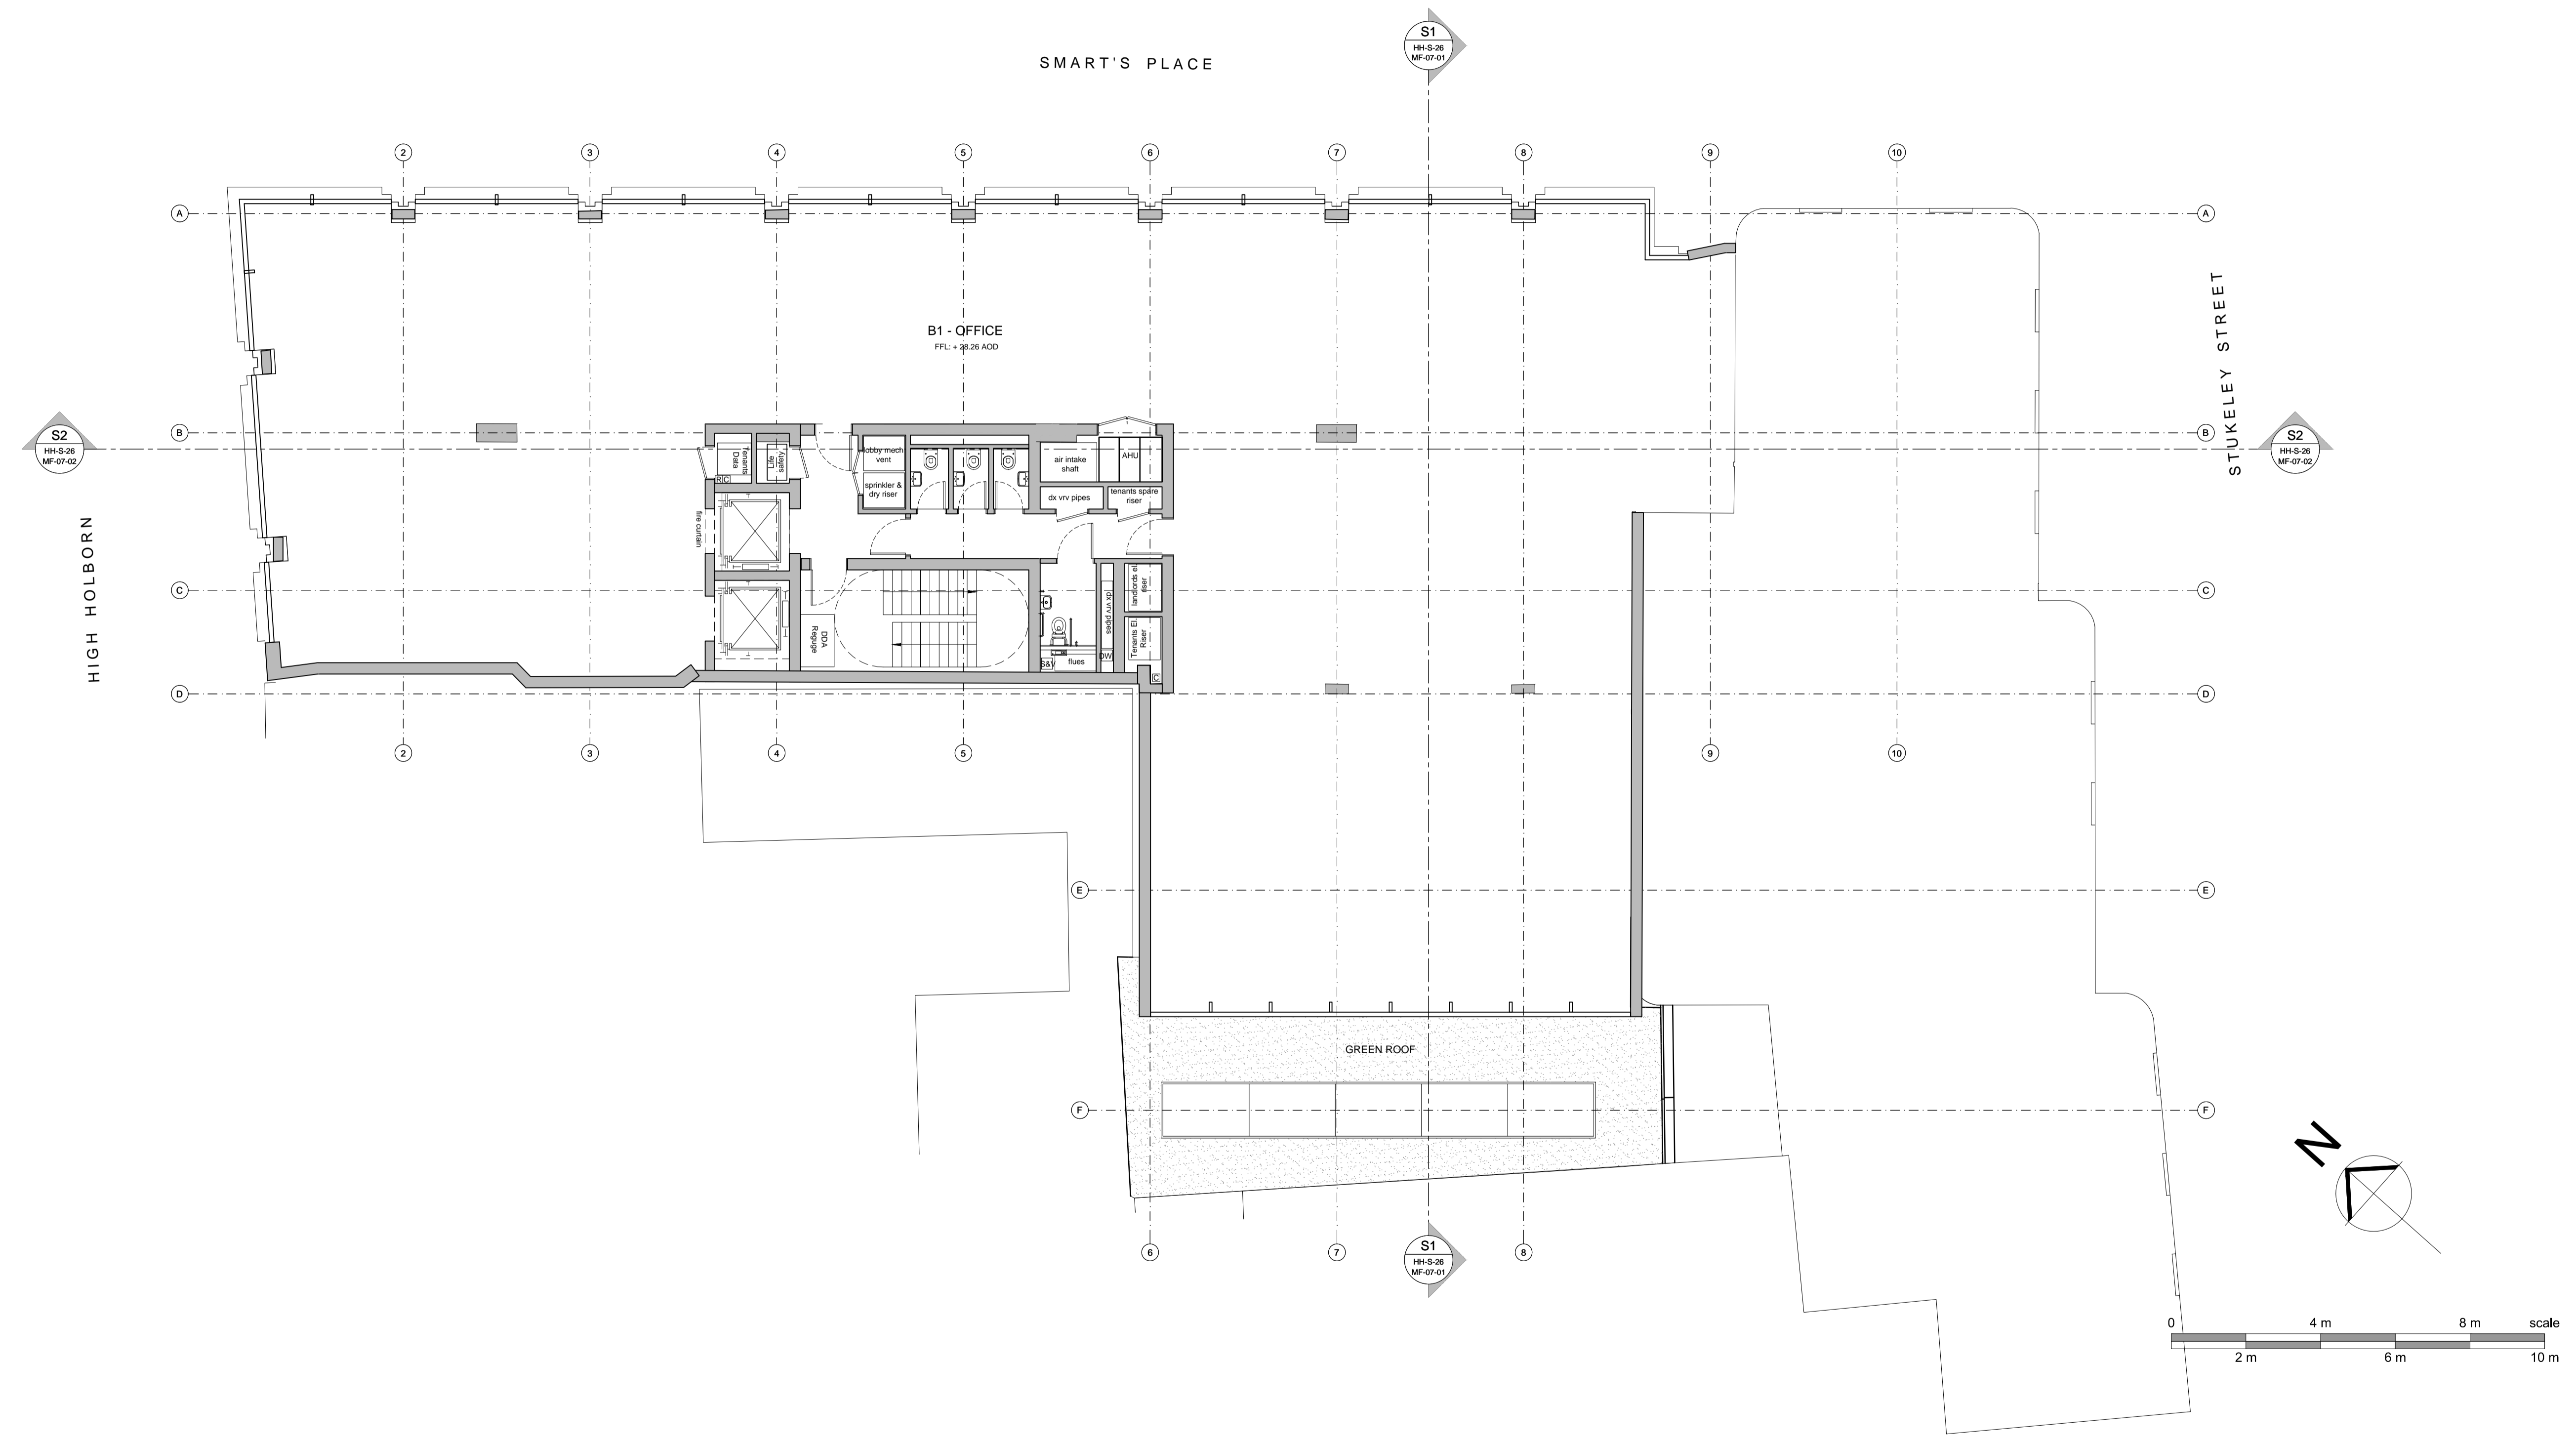

REVISIONS					REVISIONS					REVISIONS				
Date	Rev	By	Description		Date	Rev	By	Description		Date	Rev	By	Description	
16.09.16	P1	GK	ISSUED FOR PLANNING											

SPPARC
ARCHITECTURE


Nº 10 BAYLEY STREET
BEDFORD SQUARE
LONDON WC1B 3HB
T +44 (0) 20 7734 4100
F +44 (0) 20 7534 9930
W www.spparcstudio.com

Job Title		182 HIGH HOLBORN	
Drawing Title		PROPOSED FIRST FLOOR LAYOUT	
Client		COVENT GARDEN INVESTMENT S.A.R.L.	
Scale (at A1)	Date	Drawn	Rev.
1:100	26.08.16	GK	
Checked	Project No.		Dwg No.
TDM	1602		HH-P-20-01-01
			P1

GENERAL ARRANGEMENT

PLANNING

- GENERAL NOTES**
- DIMENSIONS ARE IN MILLIMETRES UNLESS OTHERWISE STATED
 - LEVELS ARE IN METRES AOD UNLESS OTHERWISE STATED
 - THE WALL CUT PLANE ON THE GENERAL ARRANGEMENT PLANS IS 1.500MM ABOVE FFL
 - IN ACCORDANCE WITH BRITISH STANDARDS, ROOM AREAS ARE CALCULATED 1.500MM ABOVE FFL
 - PENETRATION DETAILS INCLUDING CELL LINES ARE INDICATED ON THE GENERAL ARRANGEMENT DRAWINGS
 - FIGURED DIMENSIONS TO BE WORKED IN ALL CASES
 - S.P. = ELEVATION SETTING OUT POINT

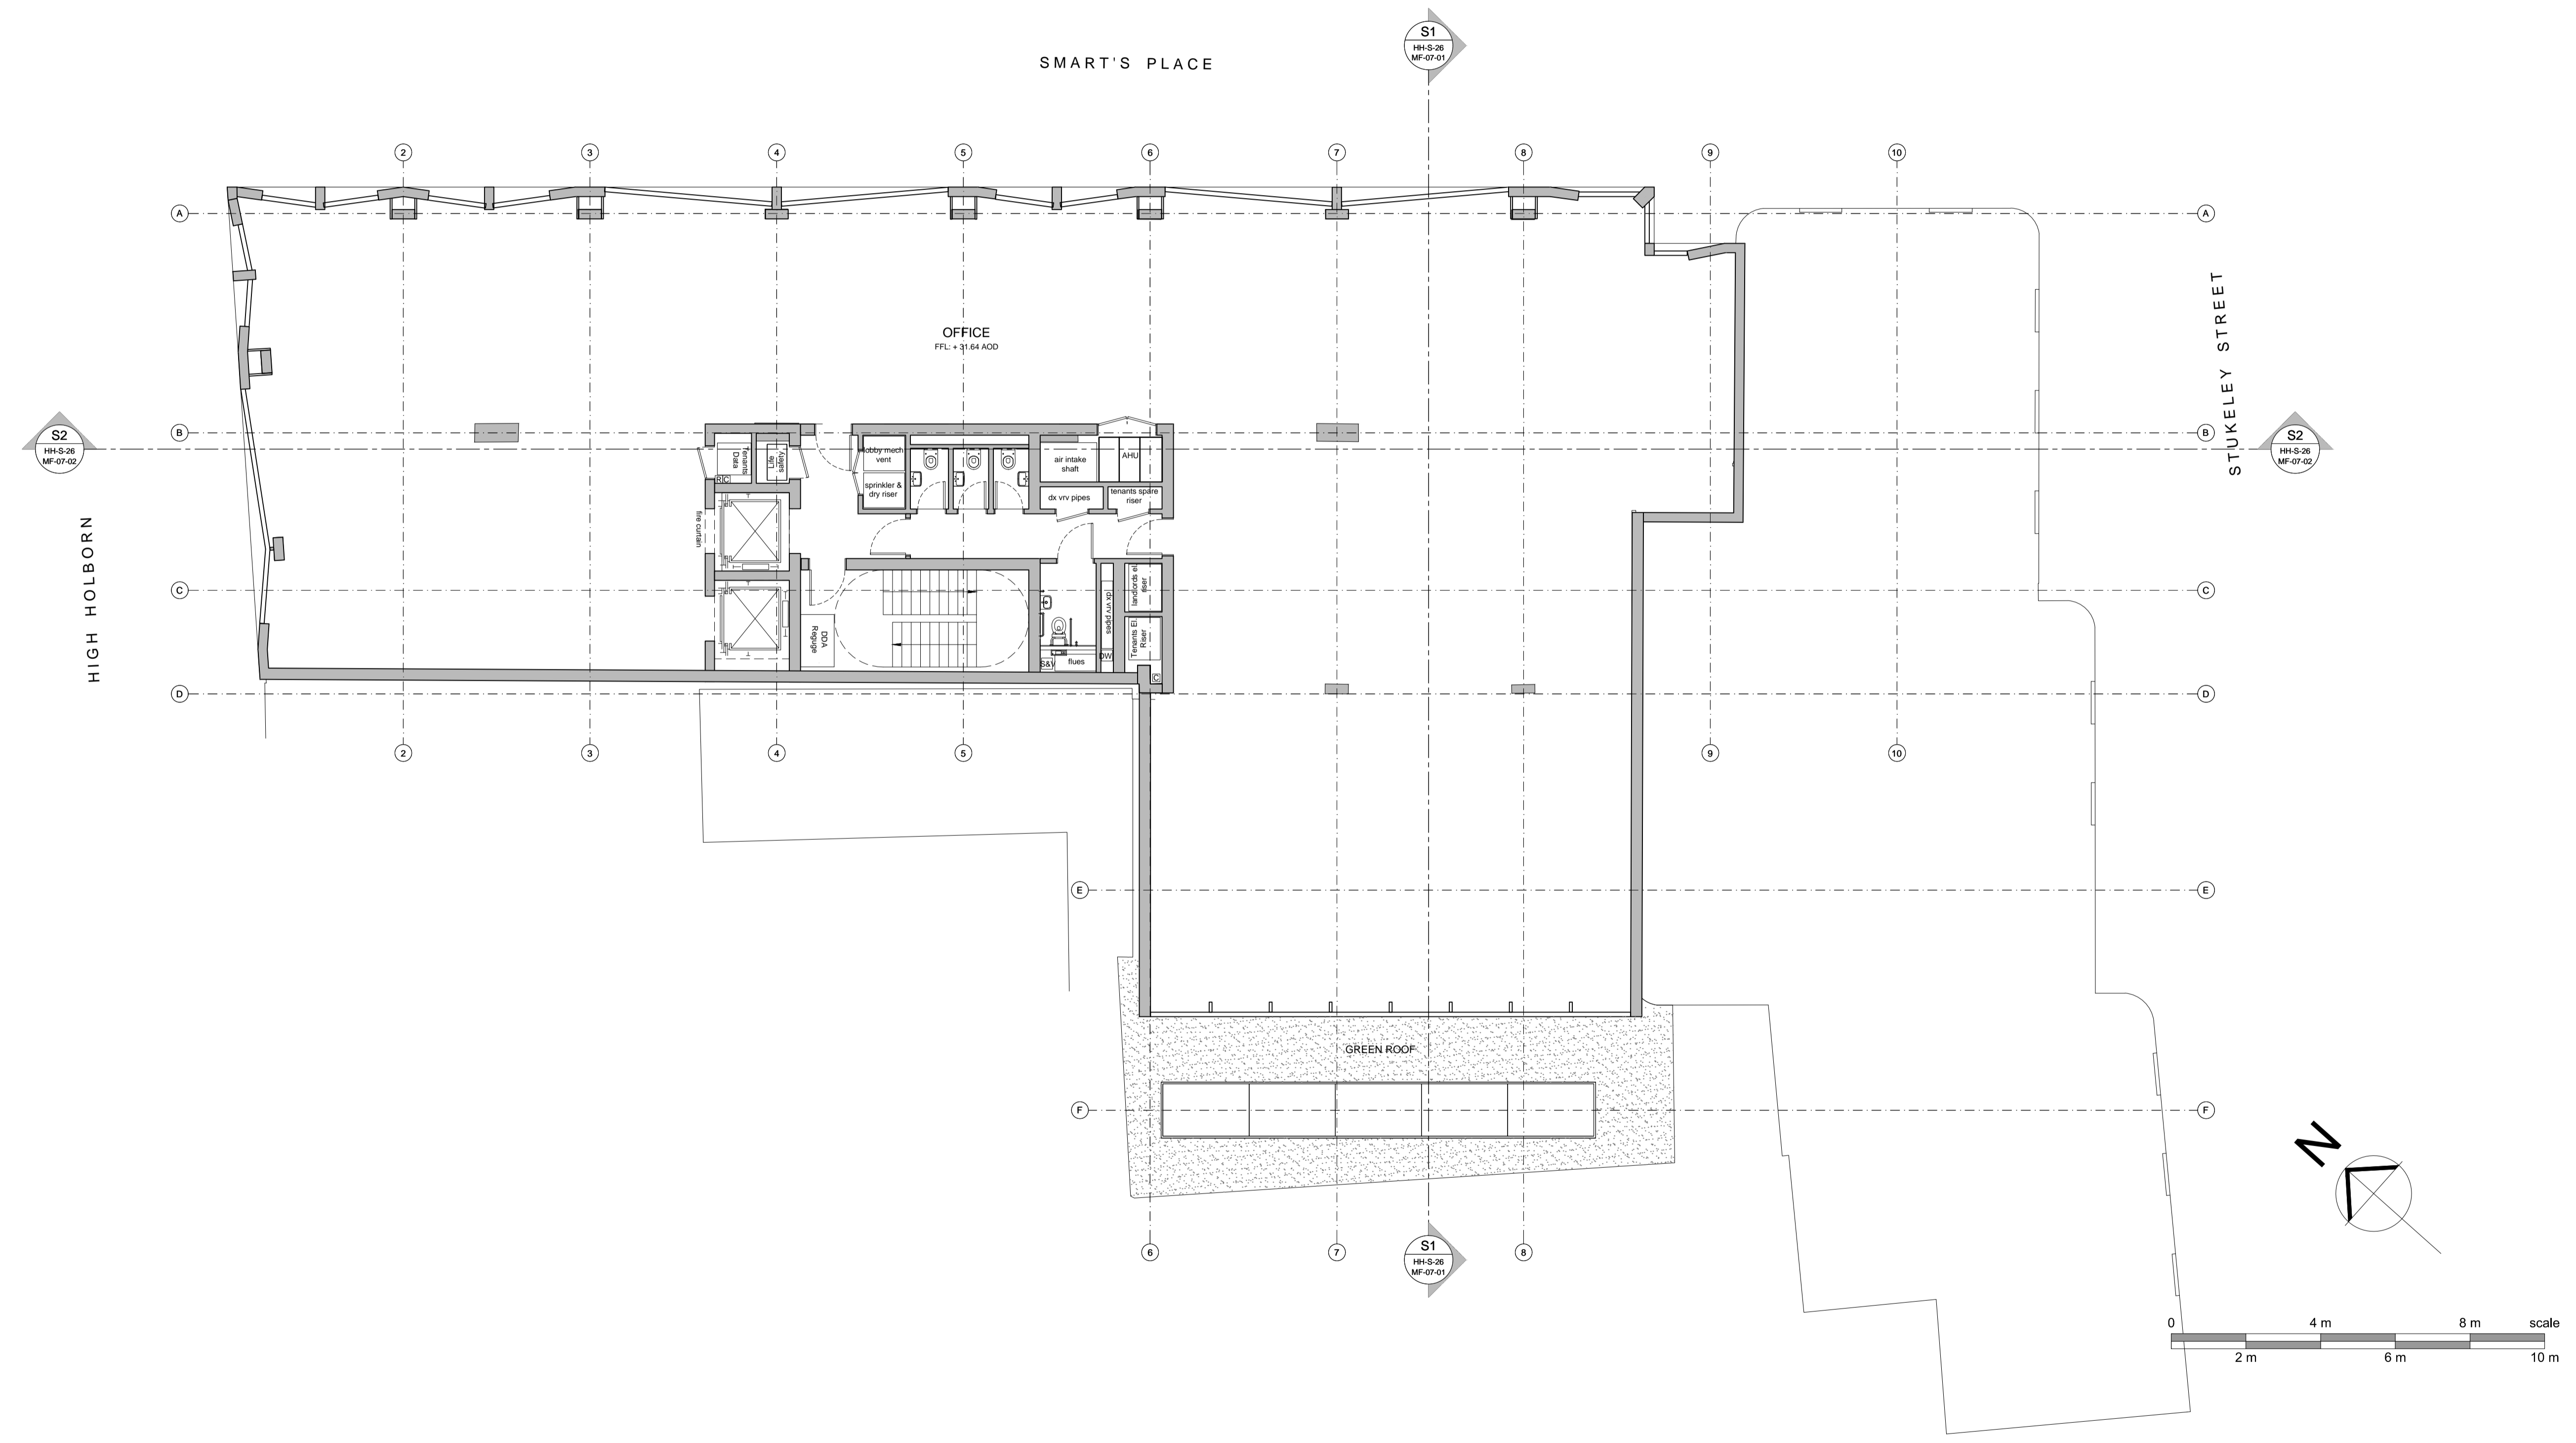

REVISIONS				REVISIONS				REVISIONS			
Date	Rev	By	Description	Date	Rev	By	Description	Date	Rev	By	Description
16.09.16	P1	GK	ISSUED FOR PLANNING								

SPPARC
ARCHITECTURE


Nº 10 BAYLEY STREET
BEDFORD SQUARE
LONDON WC1B 3HB
T +44 (0) 20 7734 4100
F +44 (0) 20 7534 9930
W www.spparcstudio.com

Job Title		182 HIGH HOLBORN	
Drawing Title		PROPOSED SECOND FLOOR LAYOUT	
Client		COVENT GARDEN INVESTMENT S.A.R.L.	
Scale (at A1)	Date	Drawn	Checked
1:100	26.08.16	GK	TDM
Project No.	Dwg No.	Rev.	
1602	HH-P-20-02-01-01	P1	

GENERAL ARRANGEMENT

PLANNING

- GENERAL NOTES**
- DIMENSIONS ARE IN MILLIMETRES UNLESS OTHERWISE STATED
 - LEVELS ARE IN METRES AOD UNLESS OTHERWISE STATED
 - THE WALL CUT PLANE ON THE GENERAL ARRANGEMENT PLANS IS 1.500MM ABOVE FFL
 - IN ACCORDANCE WITH BRITISH STANDARDS, ROOM AREAS ARE CALCULATED 1.500MM ABOVE FFL
 - PENETRATION DETAILS INCLUDING CELL LINES ARE INDICATED ON THE GENERAL ARRANGEMENT DRAWINGS
 - FIGURED DIMENSIONS TO BE WORKED IN ALL CASES
 - S.P. = ELEVATION SETTING OUT POINT

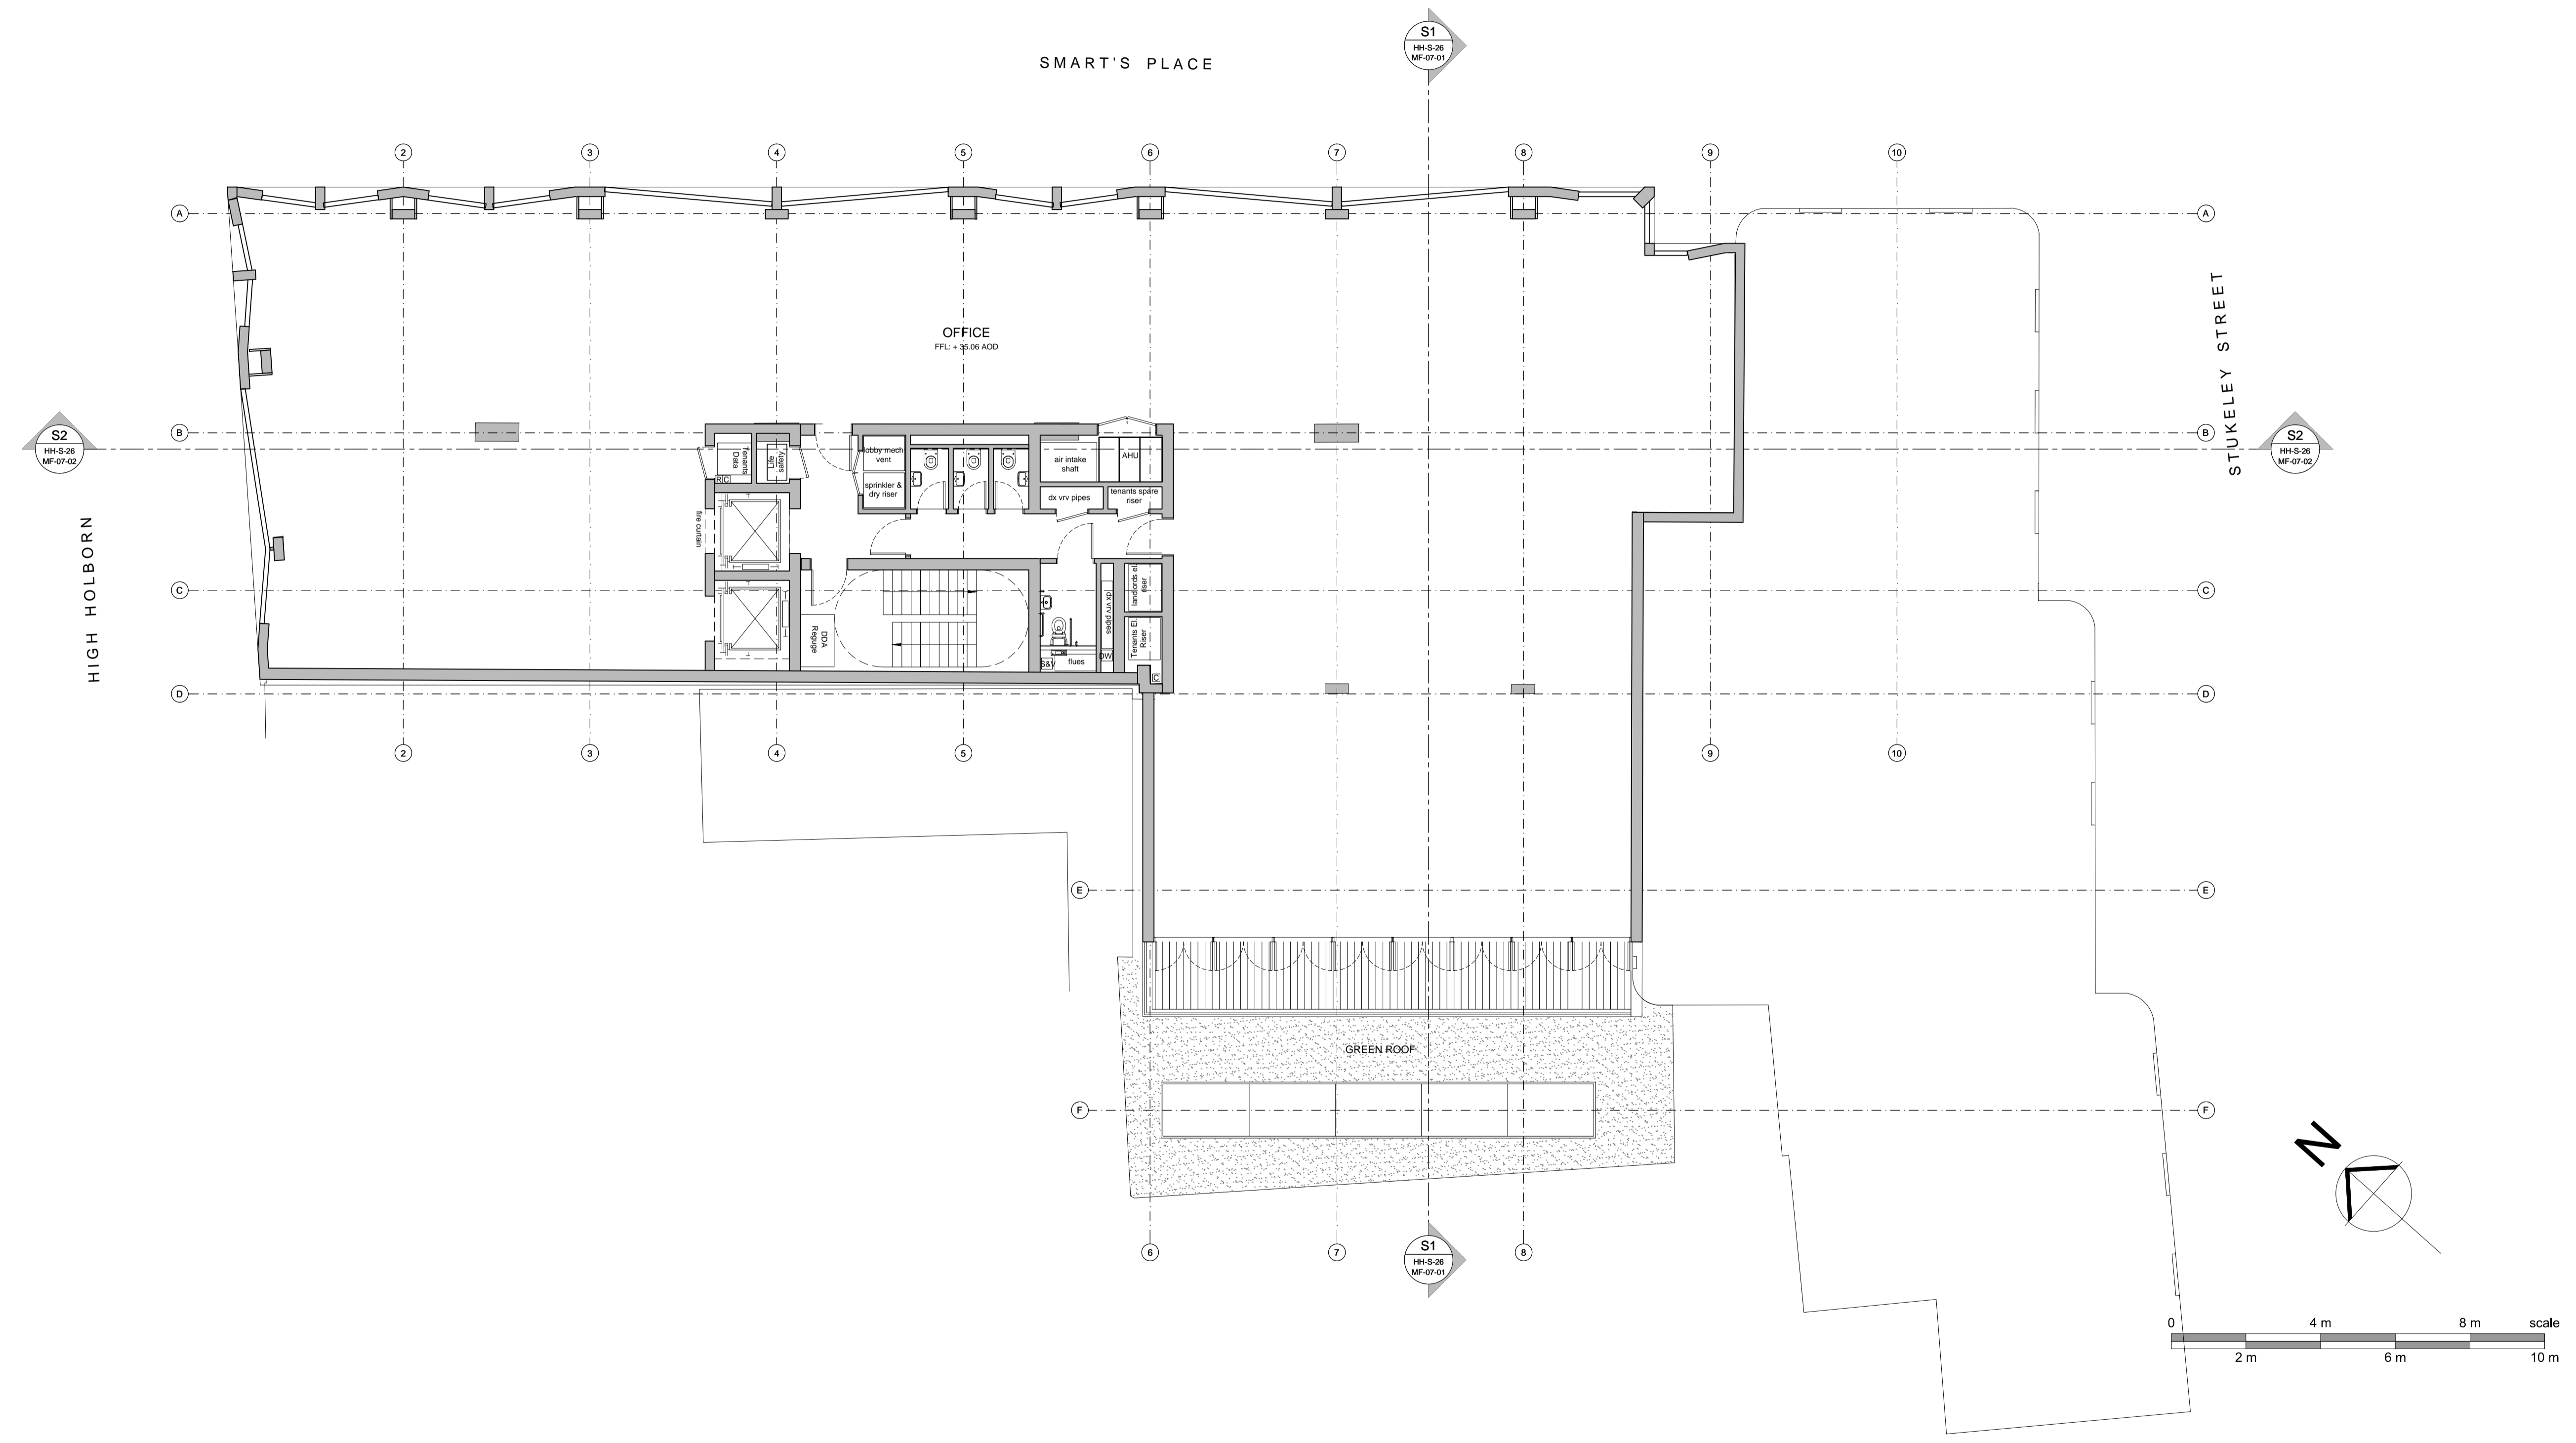

REVISIONS					REVISIONS					REVISIONS				
Date	Rev	By	Description		Date	Rev	By	Description		Date	Rev	By	Description	
16.09.16	P1	GK	ISSUED FOR PLANNING											

SPPARC
ARCHITECTURE


Nº 10 BAYLEY STREET
BEDFORD SQUARE
LONDON WC1B 3HB
T +44 (0) 20 7734 4100
F +44 (0) 20 7534 9930
W www.spparcstudio.com

Job Title		182 HIGH HOLBORN		Client		COVENT GARDEN INVESTMENT S.A.R.L.	
Drawing Title		PROPOSED THIRD FLOOR LAYOUT		Project No.		1602	
Scale (at A1)		1:100		Dwg No.		HH-P-20-03-01-01	
Checked		TDM		Rev.		P1	

GENERAL ARRANGEMENT

PLANNING

- GENERAL NOTES**
- DIMENSIONS ARE IN MILLIMETRES UNLESS OTHERWISE STATED
 - LEVELS ARE IN METRES AOD UNLESS OTHERWISE STATED
 - THE WALL CUT PLANE ON THE GENERAL ARRANGEMENT PLANS IS 1.500MM ABOVE FFL
 - IN ACCORDANCE WITH BRITISH STANDARDS, ROOM AREAS ARE CALCULATED 1.500MM ABOVE FFL
 - PENETRATION DETAILS INCLUDING CELL LINES ARE INDICATED ON THE GENERAL ARRANGEMENT DRAWINGS
 - FIGURED DIMENSIONS TO BE WORKED IN ALL CASES
 - S.P. = ELEVATION SETTING OUT POINT

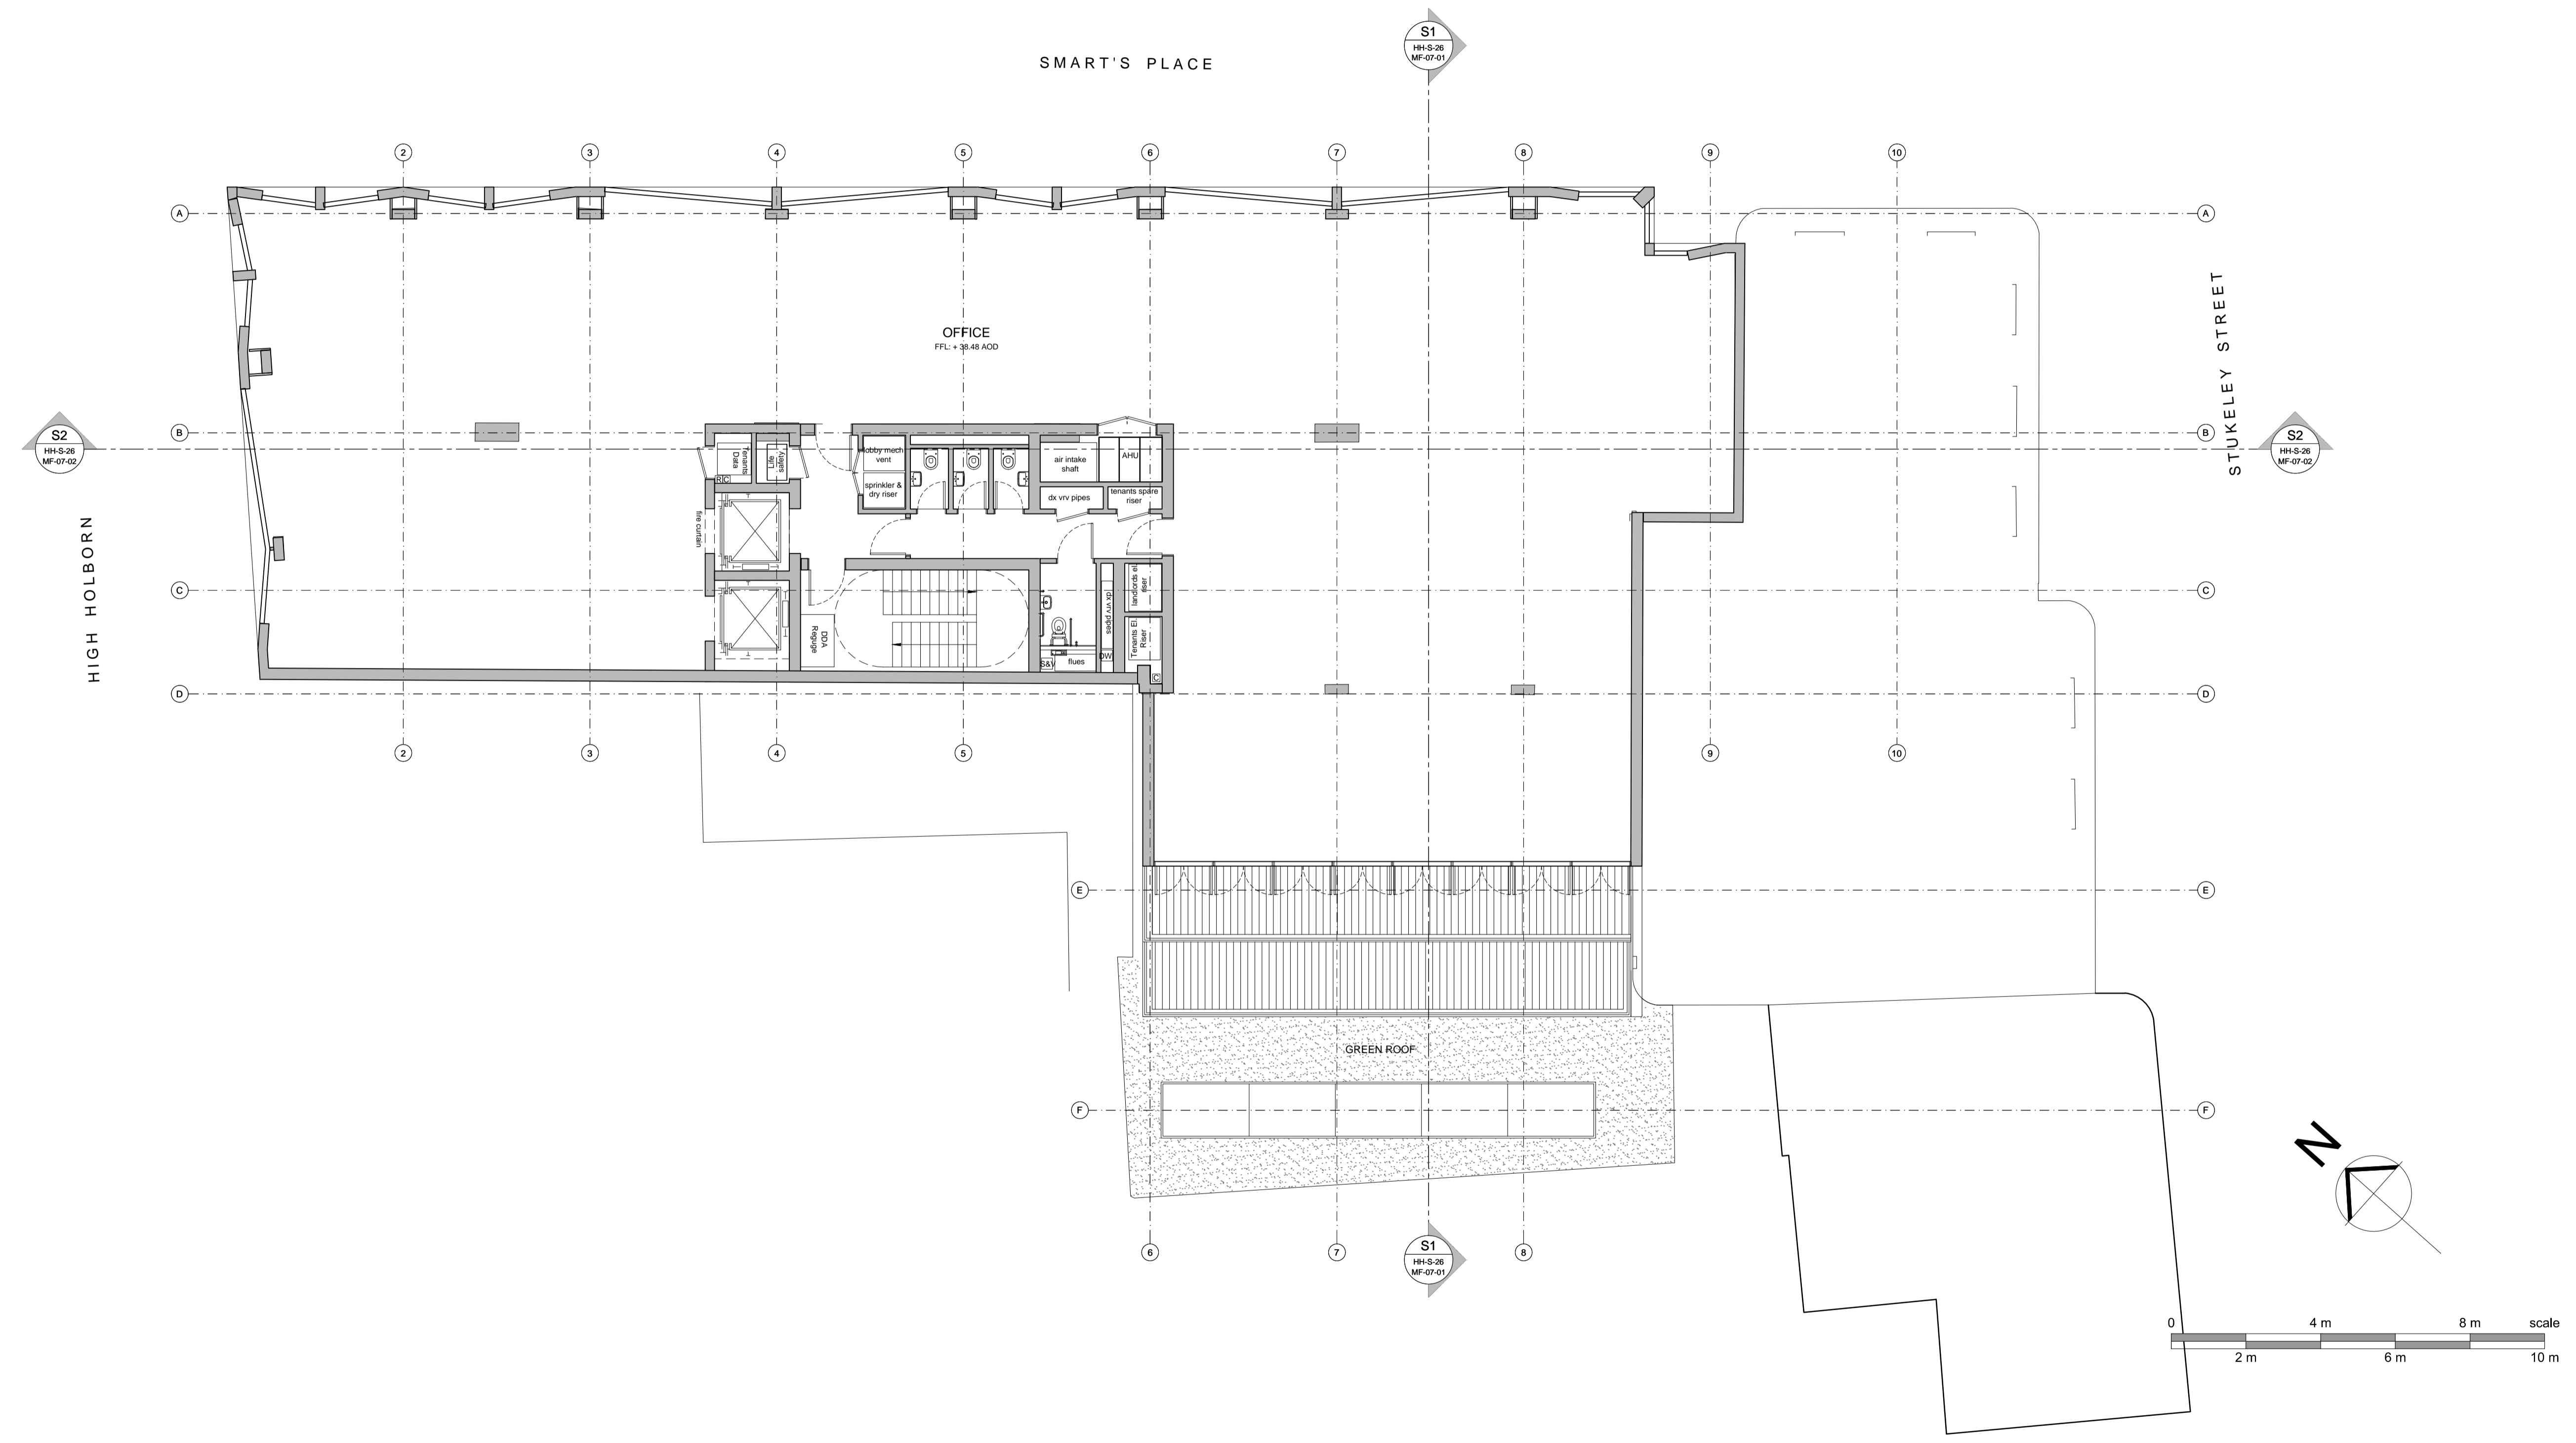

REVISIONS					REVISIONS					REVISIONS				
Date	Rev	By	Description		Date	Rev	By	Description		Date	Rev	By	Description	
16.09.16	P1	GK	ISSUED FOR PLANNING											

SPPARC
ARCHITECTURE


Nº 10 BAYLEY STREET
BEDFORD SQUARE
LONDON WC1B 3HB
T +44 (0) 20 7734 4100
F +44 (0) 20 7534 9930
W www.spparcstudio.com

Job Title		182 HIGH HOLBORN		Client		COVENT GARDEN INVESTMENT S.A.R.L.	
Drawing Title		PROPOSED FOURTH FLOOR LAYOUT		Project No.		1602	
Scale (at A1)		Date		Dwg No.		HH-P-20-04-01-01	
Checked		26.08.16		Rev.		P1	
TDM		GK					

GENERAL ARRANGEMENT

PLANNING

- GENERAL NOTES**
- DIMENSIONS ARE IN MILLIMETRES UNLESS OTHERWISE STATED
 - LEVELS ARE IN METRES AOD UNLESS OTHERWISE STATED
 - THE WALL CUT PLANE ON THE GENERAL ARRANGEMENT PLANS IS 1.500MM ABOVE FFL
 - IN ACCORDANCE WITH BRITISH STANDARDS, ROOM AREAS ARE CALCULATED 1.500MM ABOVE FFL
 - PENETRATION DETAILS INCLUDING CELL LINES ARE INDICATED ON THE GENERAL ARRANGEMENT DRAWINGS
 - FIGURED DIMENSIONS TO BE WORKED IN ALL CASES
 - S.P. = ELEVATION SETTING OUT POINT

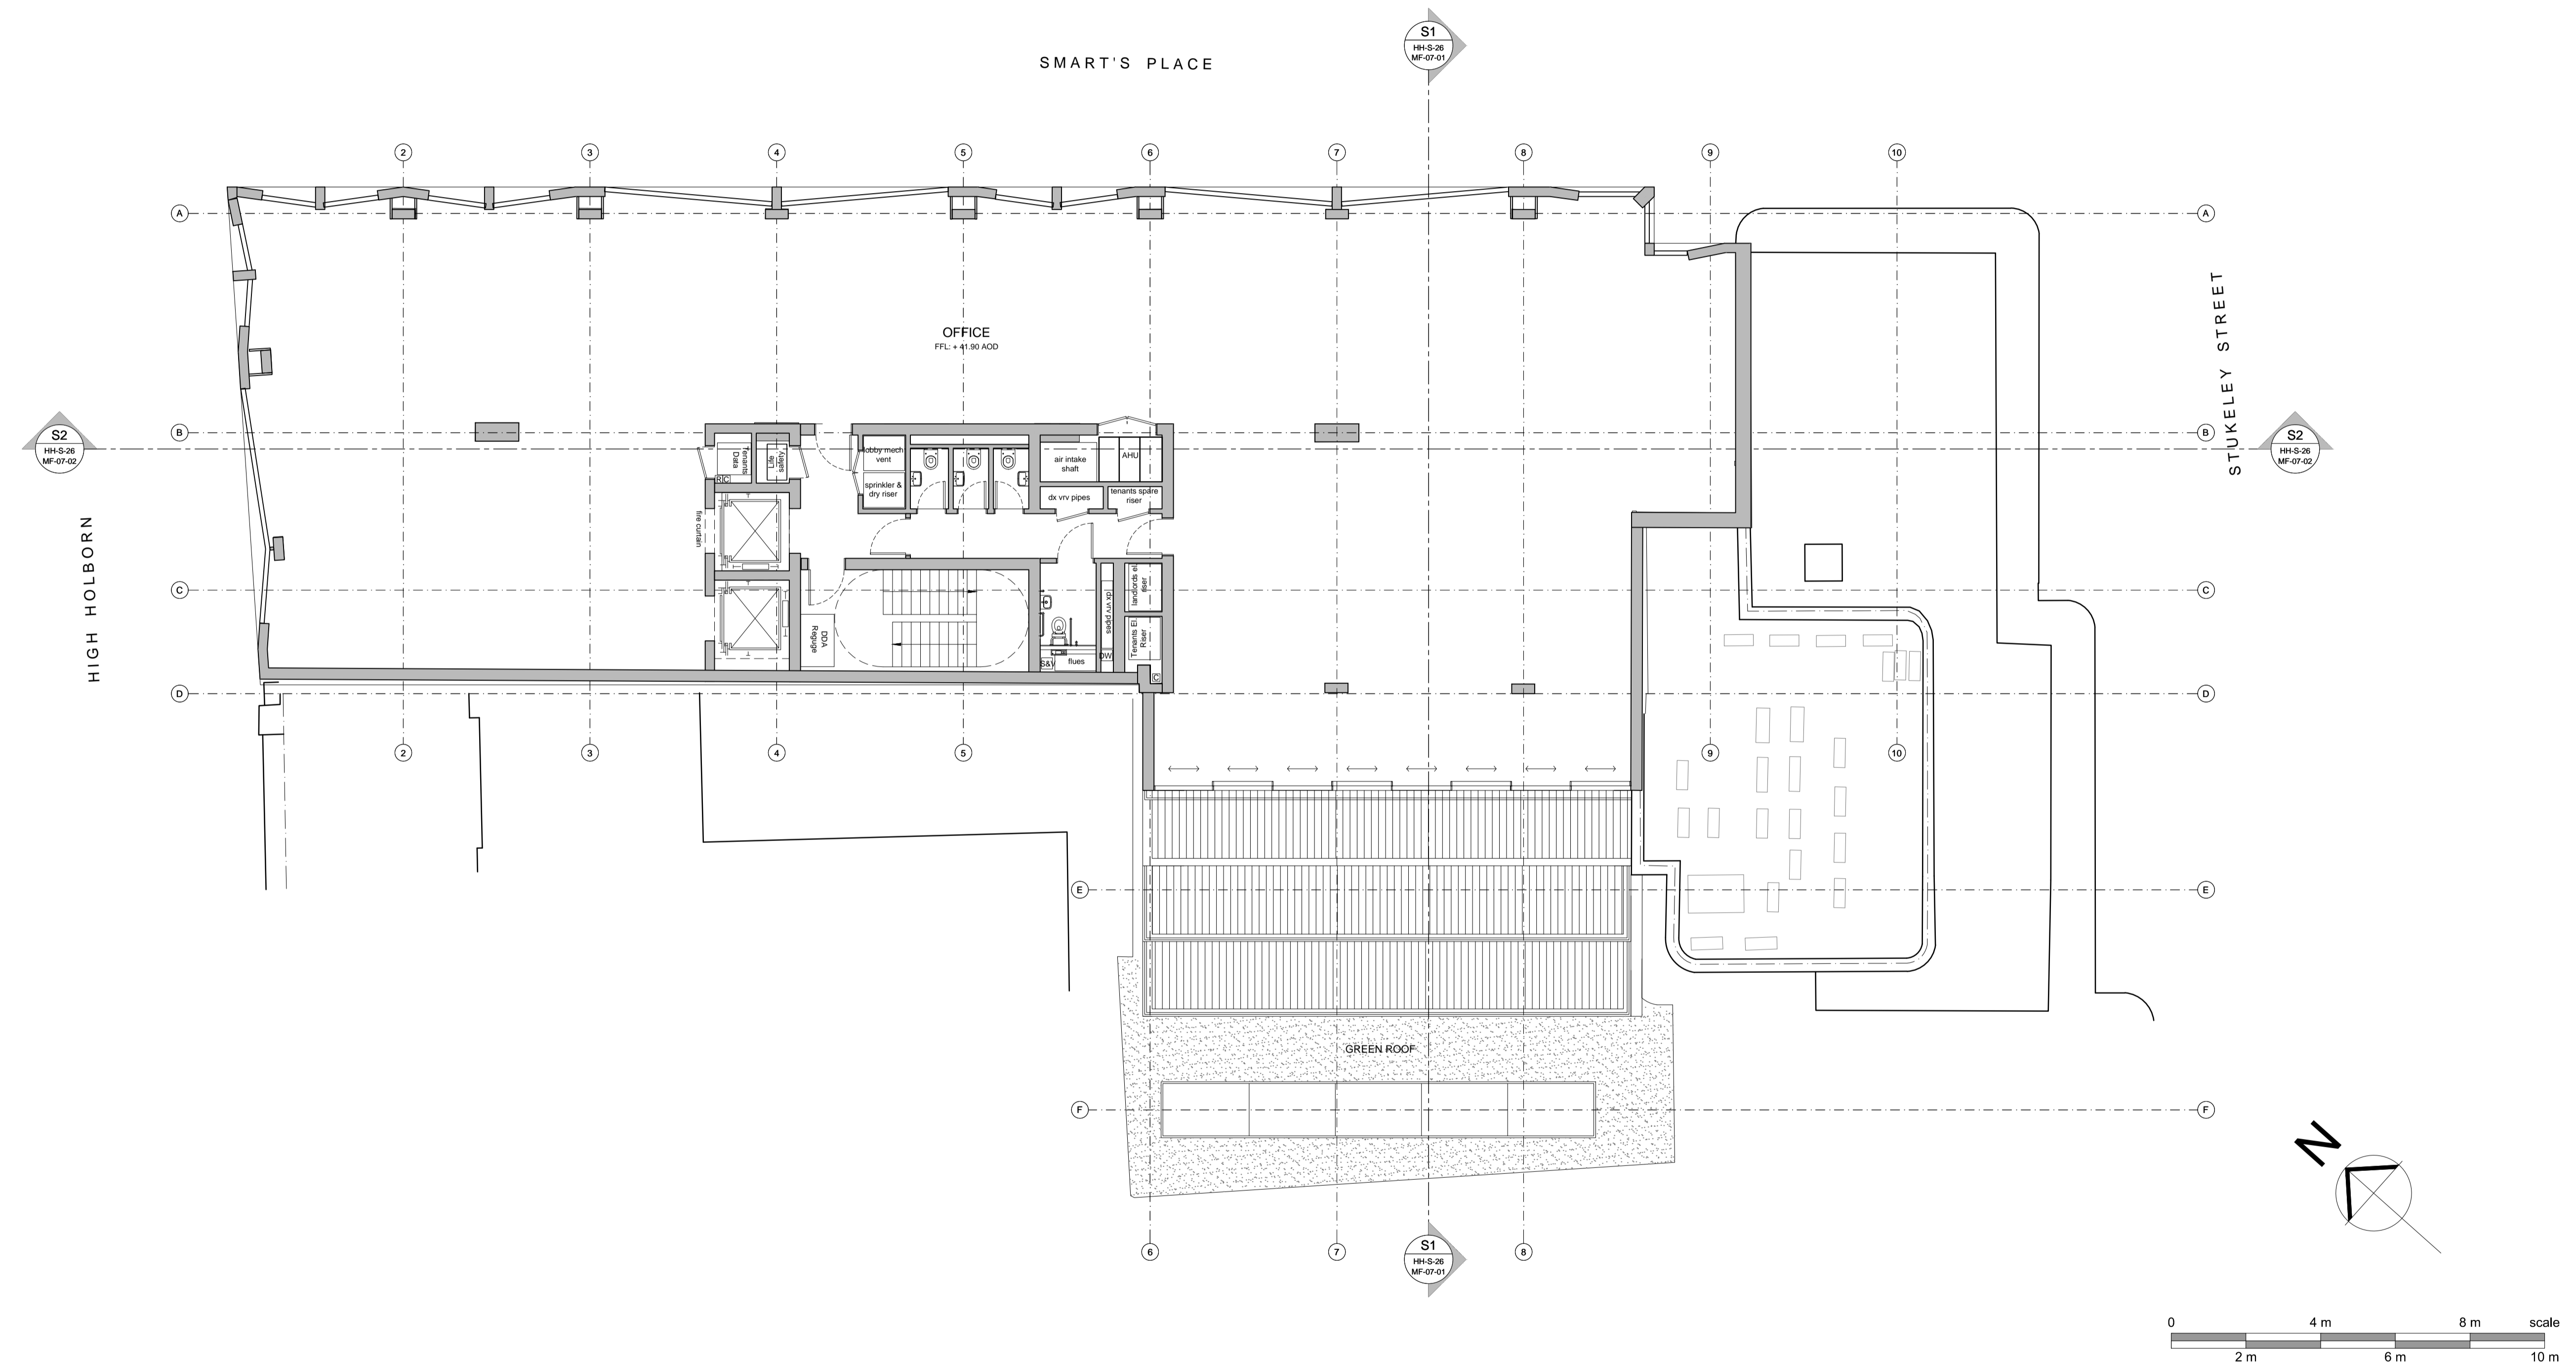

REVISIONS					REVISIONS					REVISIONS				
Date	Rev	By	Description		Date	Rev	By	Description		Date	Rev	By	Description	
16.09.16	P1	GK	ISSUED FOR PLANNING											

SPPARC
ARCHITECTURE


N° 10 BAYLEY STREET
BEDFORD SQUARE
LONDON WC1B 3HB
T +44 (0) 20 7734 4100
F +44 (0) 20 7534 9930
W www.spparcstudio.com

Job Title		182 HIGH HOLBORN	
Drawing Title		PROPOSED FIFTH FLOOR LAYOUT	
Client		COVENT GARDEN INVESTMENT S.A.R.L.	
Scale (at A1)	Date	Drawn	Rev.
1:100	26.08.16	GK	
Checked	Project No.		Dwg No.
TDM	1602	HH-P-20-05-01-01	P1

GENERAL ARRANGEMENT

PLANNING

- GENERAL NOTES**
- DIMENSIONS ARE IN MILLIMETRES UNLESS OTHERWISE STATED
 - LEVELS ARE IN METRES AOD UNLESS OTHERWISE STATED
 - THE WALL CUT PLANE ON THE GENERAL ARRANGEMENT PLANS IS 1.500MM ABOVE FFL
 - IN ACCORDANCE WITH BRITISH STANDARDS, ROOM AREAS ARE CALCULATED 1.500MM ABOVE FFL
 - PENETRATION DETAILS INCLUDING CELL LINES ARE INDICATED ON THE GENERAL ARRANGEMENT DRAWINGS
 - FIGURED DIMENSIONS TO BE WORKED IN ALL CASES
 - S.P. = ELEVATION SETTING OUT POINT

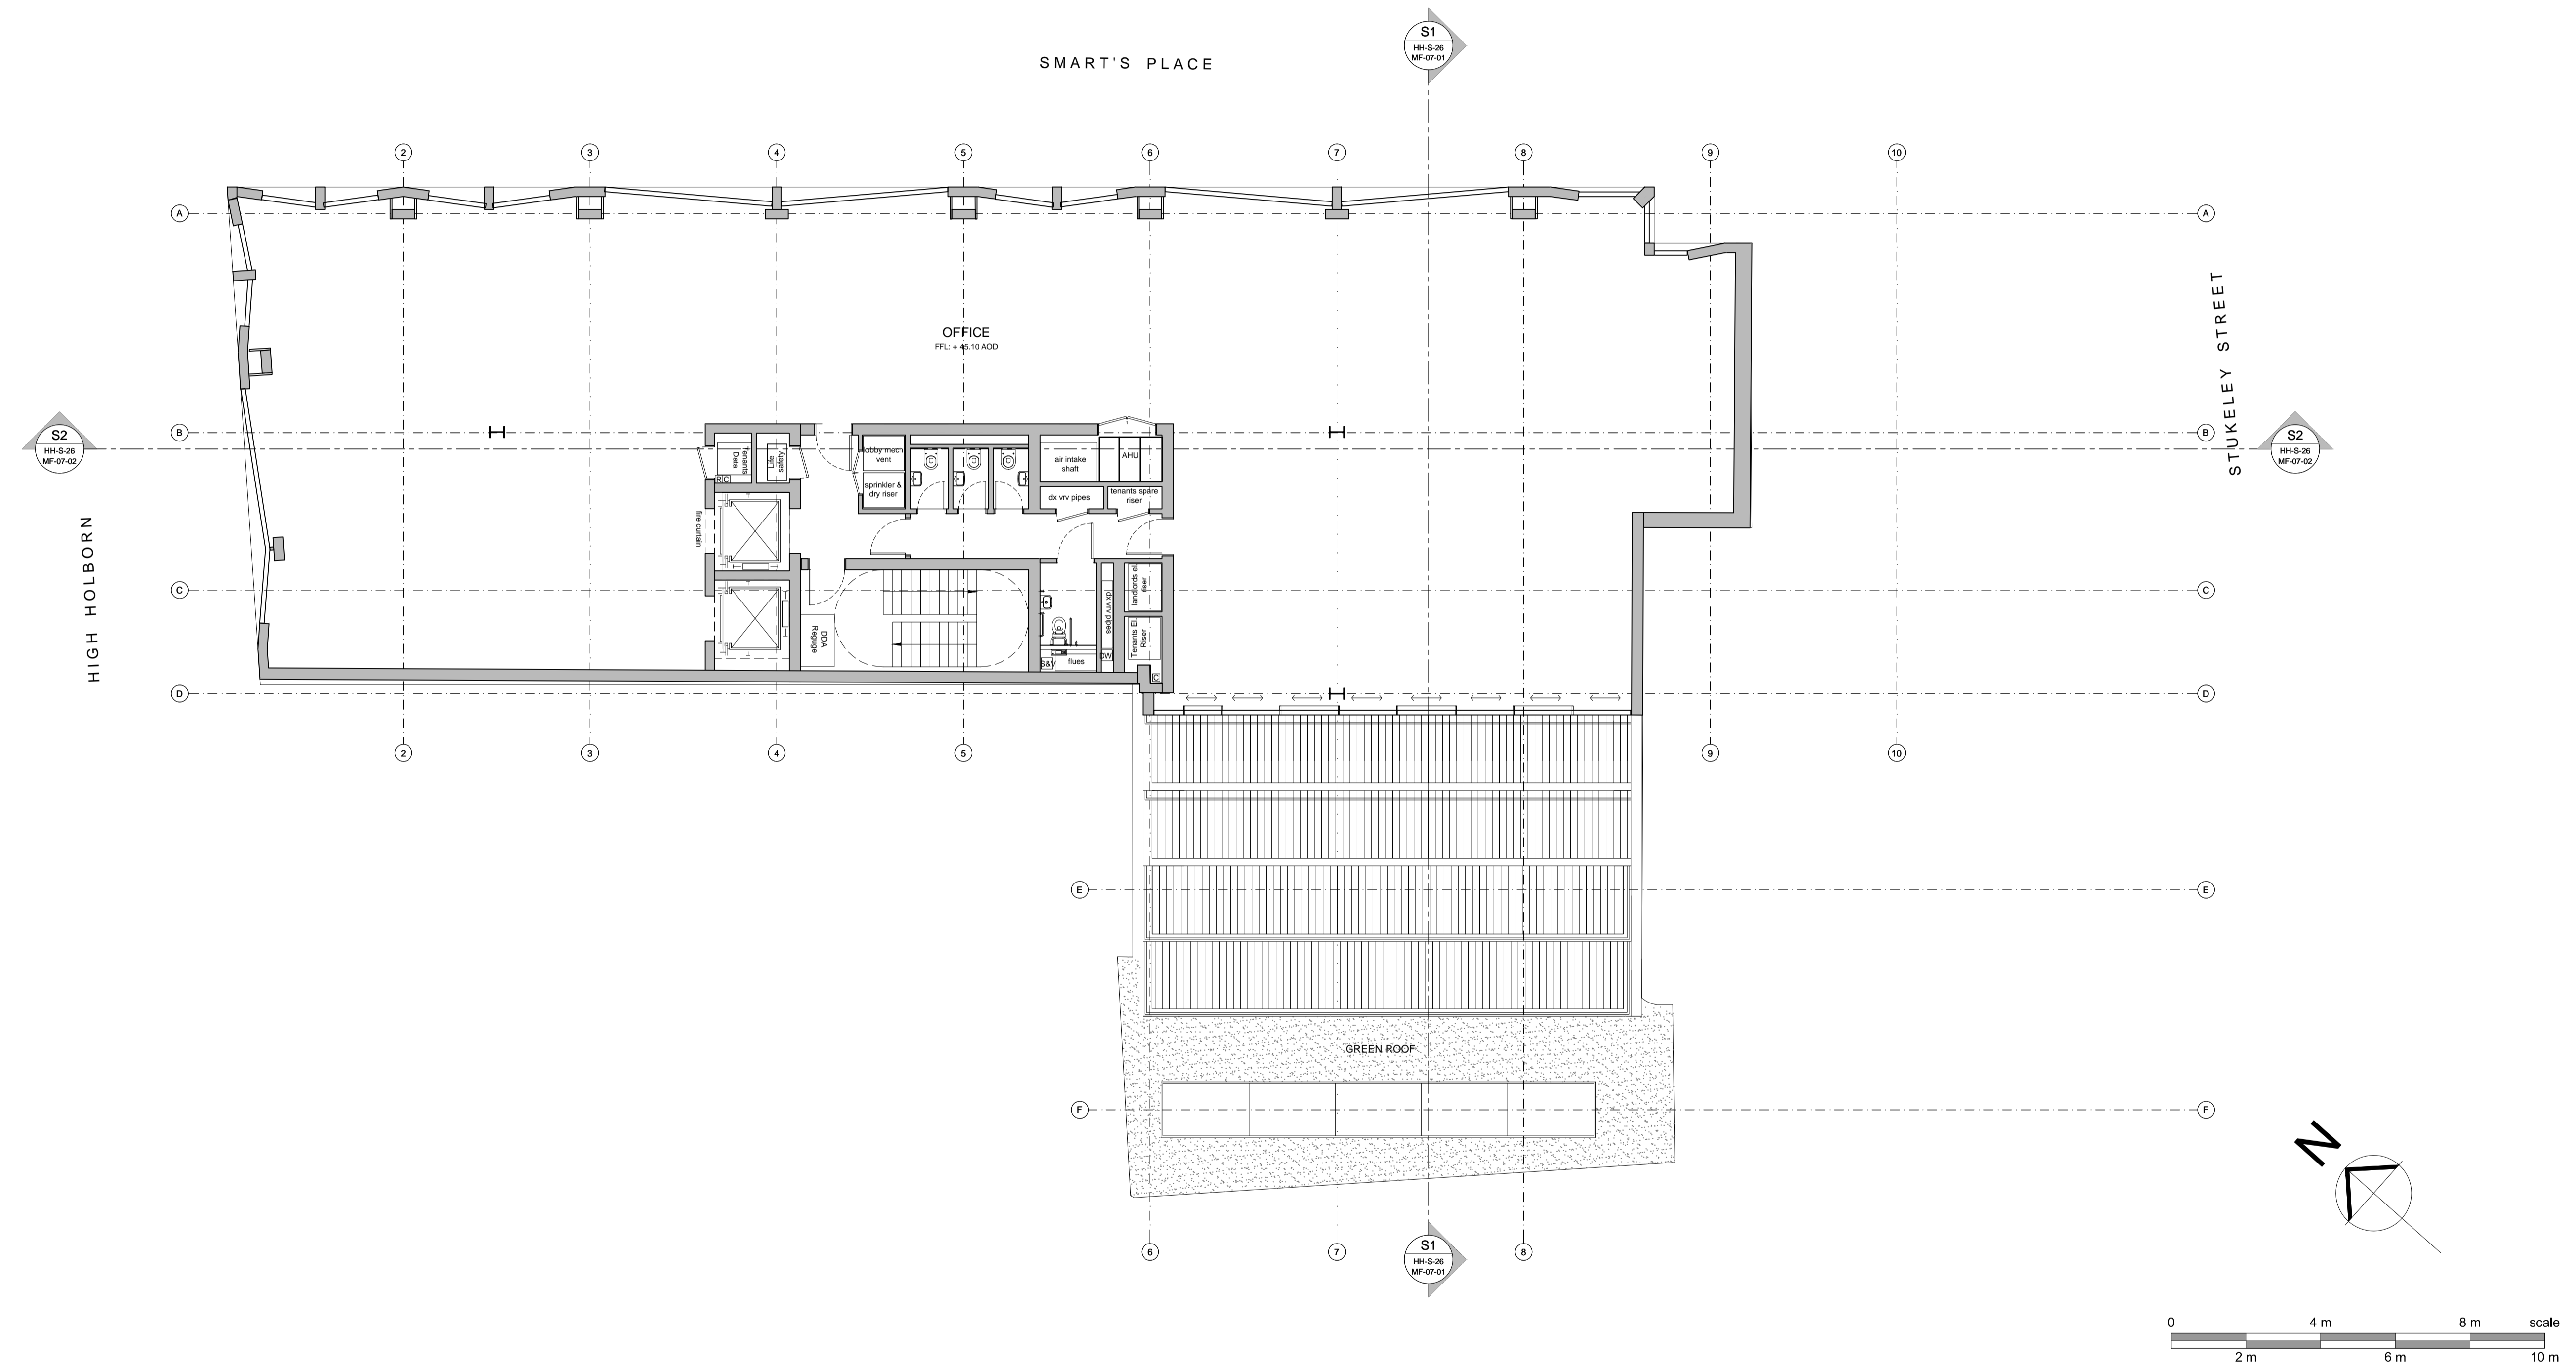

REVISIONS					REVISIONS					REVISIONS				
Date	Rev	By	Description		Date	Rev	By	Description		Date	Rev	By	Description	
16.09.16	P1	GK	ISSUED FOR PLANNING											

SPPARC
ARCHITECTURE

Nº 10 BAYLEY STREET
BEDFORD SQUARE
LONDON WC1B 3HB
T +44 (0) 20 7734 4100
F +44 (0) 20 7534 9930
W www.spparcstudio.com


Job Title		182 HIGH HOLBORN	
Drawing Title		PROPOSED SIXTH FLOOR LAYOUT	
Client		COVENT GARDEN INVESTMENT S.A.R.L.	
Scale (at A1)	Date	Drawn	Rev.
1:100	26.08.16	GK	
Checked	Project No.		Dwg No.
TDM	1602	HH-P-20-06-01-01	P1

GENERAL ARRANGEMENT

PLANNING

GENERAL NOTES

- DIMENSIONS ARE IN MILLIMETRES UNLESS OTHERWISE STATED
- LEVELS ARE IN METRES AOD UNLESS OTHERWISE STATED
- THE WALL CUT PLANE ON THE GENERAL ARRANGEMENT PLANS IS 1.500MM ABOVE FFL
- IN ACCORDANCE WITH BRITISH STANDARDS, ROOM AREAS ARE CALCULATED 1.500MM ABOVE FFL
- PENETRATION DETAILS INCLUDING CELL LINES ARE INDICATED ON THE GENERAL ARRANGEMENT DRAWINGS
- FIGURED DIMENSIONS TO BE WORKED IN ALL CASES
- S.P. = ELEVATION SETTING OUT POINT

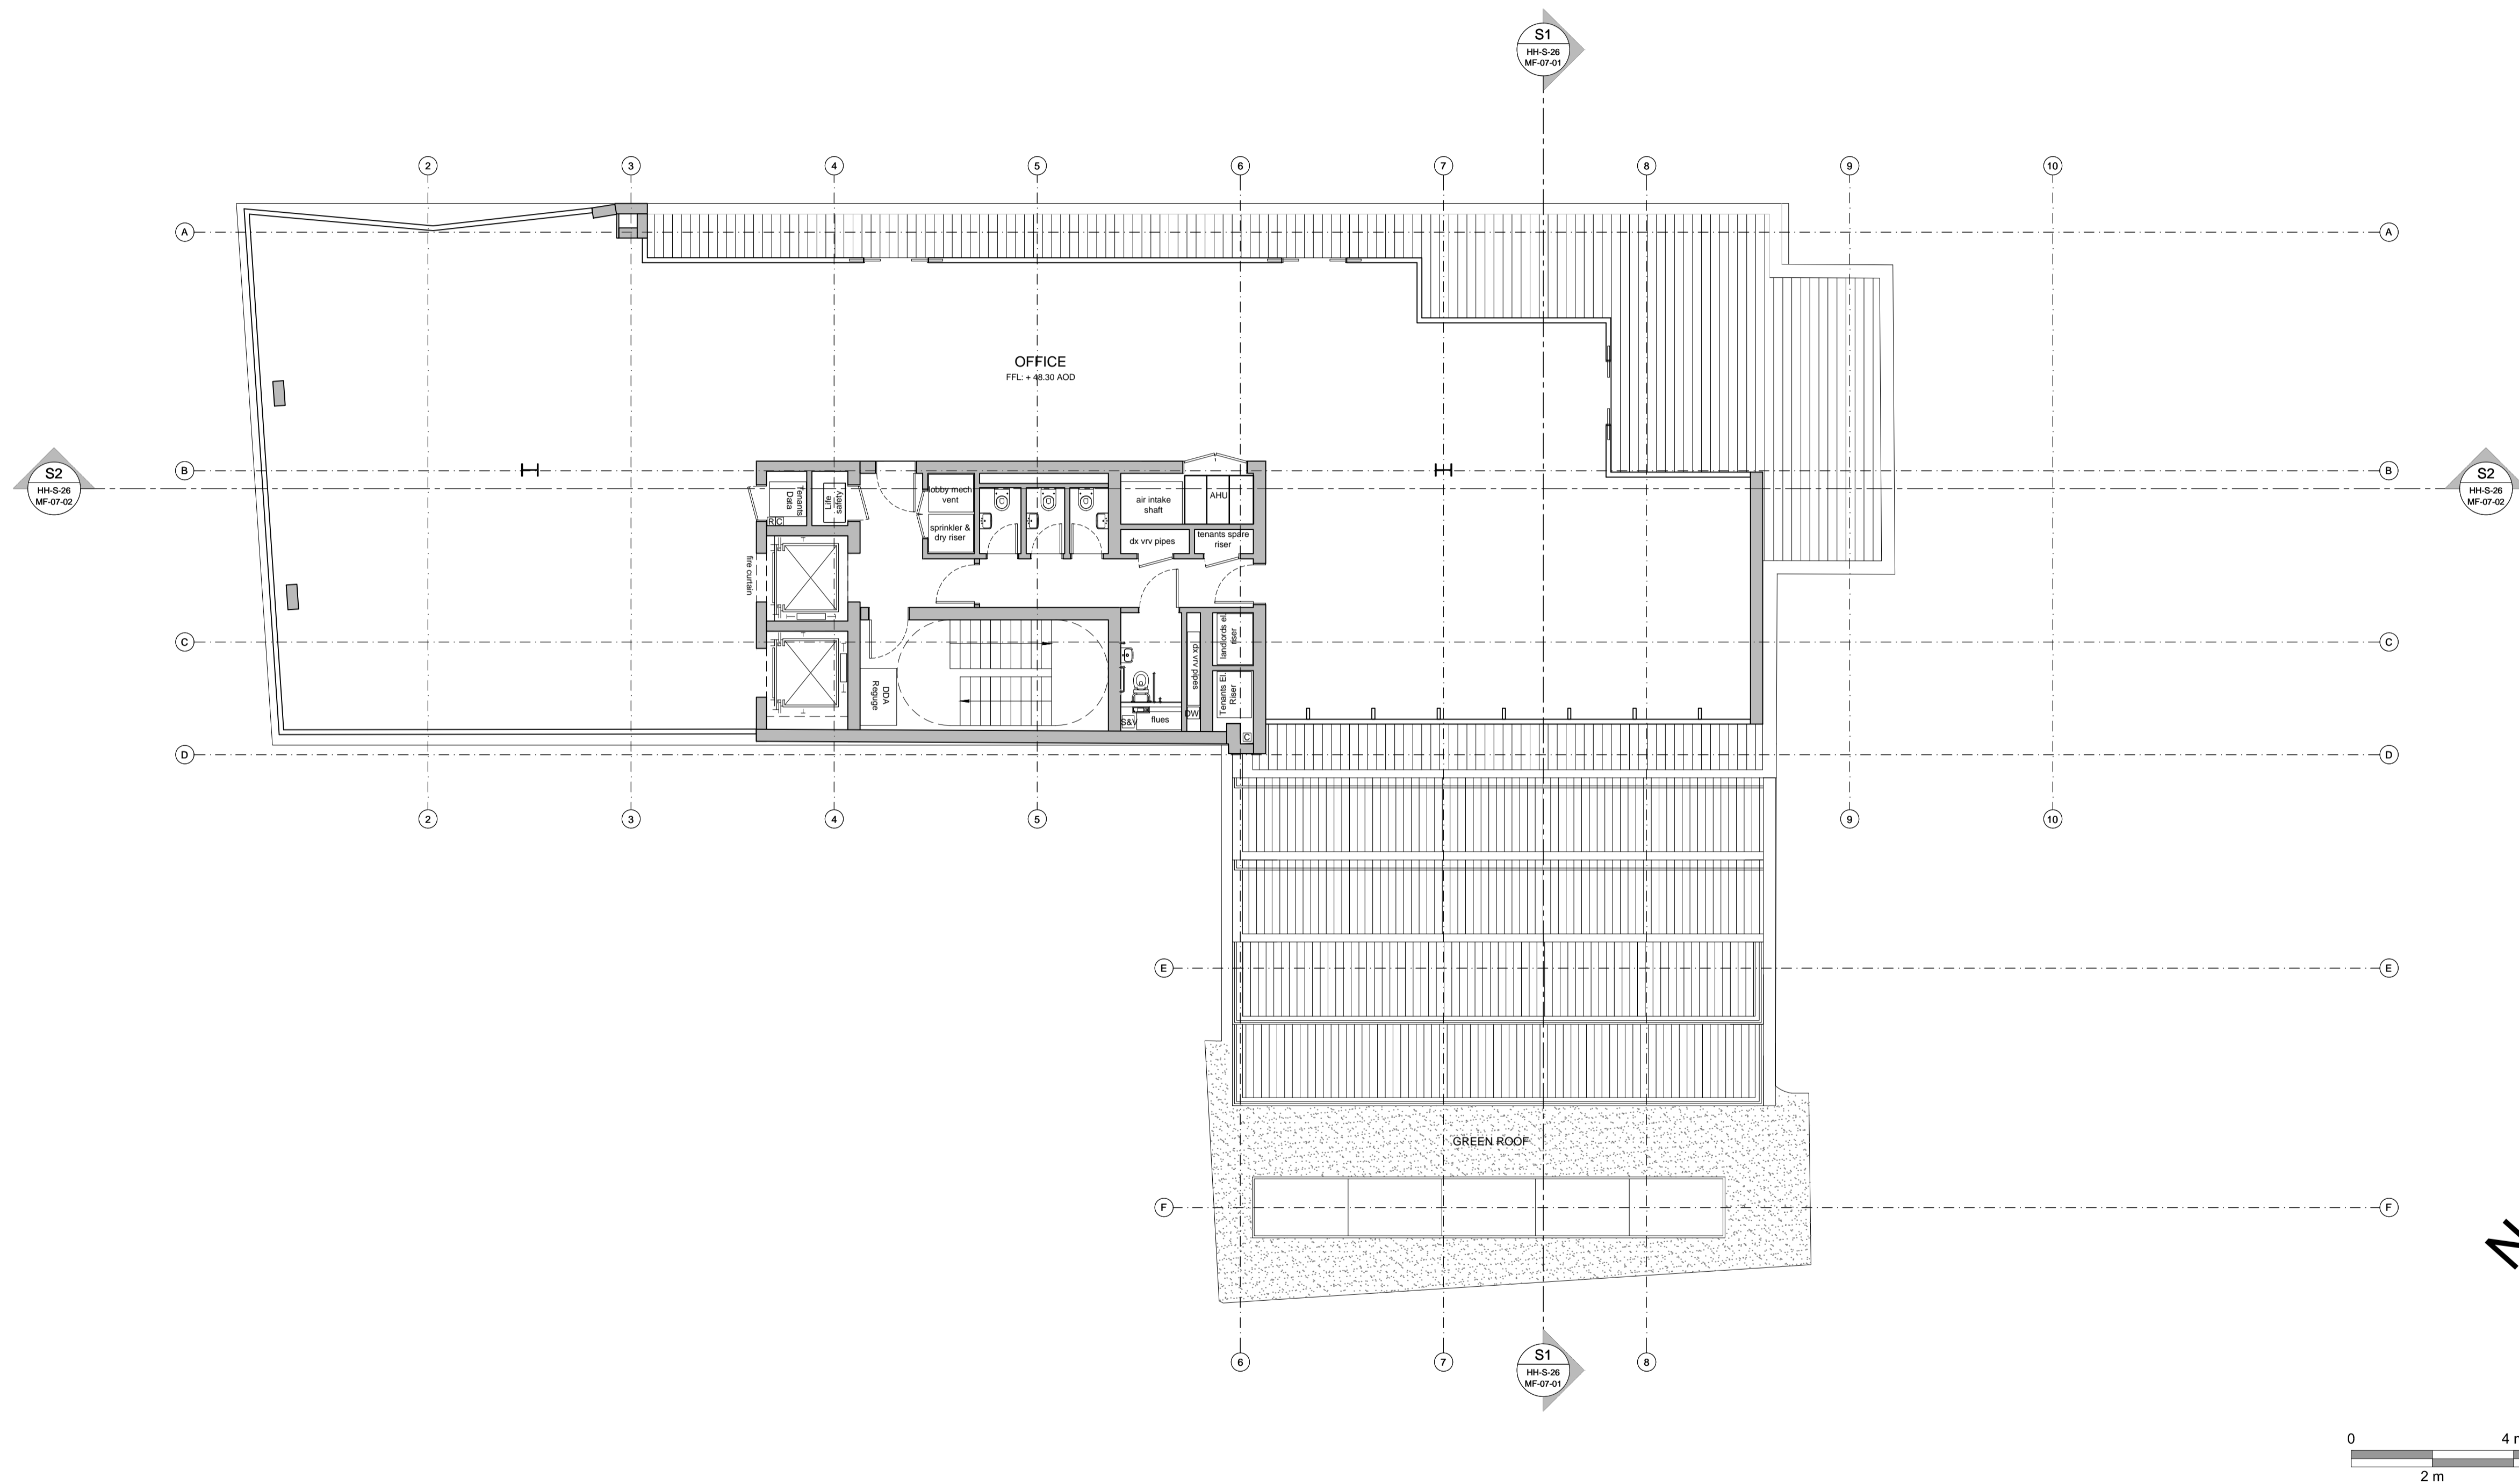


REVISIONS				REVISIONS				REVISIONS			
Date	Rev	By	Description	Date	Rev	By	Description	Date	Rev	By	Description
16.09.16	P1	GK	ISSUED FOR PLANNING								

SPPARC
ARCHITECTURE

Nº 10 BAYLEY STREET
BEDFORD SQUARE
LONDON WC1B 3HB
T +44 (0) 20 7734 4100
F +44 (0) 20 7534 9930
W www.spparcstudio.com

Job Title		182 HIGH HOLBORN	
Drawing Title		PROPOSED SEVENTH FLOOR LAYOUT	
Client		COVENT GARDEN INVESTMENT S.A.R.L.	
Scale (at A1)	Date	Drawn	Checked
1:100	26.08.16	GK	TDM
Project No.	Dwg No.	Rev.	
1602	HH-P-20-07-01-01	P1	

- GENERAL NOTES**
- DIMENSIONS ARE IN MILLIMETRES UNLESS OTHERWISE STATED
 - LEVELS ARE IN METRES AOD UNLESS OTHERWISE STATED
 - THE WALL CUT PLANE ON THE GENERAL ARRANGEMENT PLANS IS 1.500MM ABOVE FFL
 - IN ACCORDANCE WITH BRITISH STANDARDS, ROOM AREAS ARE CALCULATED 1.500MM ABOVE FFL
 - PENETRATION DETAILS INCLUDING CELL LINES ARE INDICATED ON THE GENERAL ARRANGEMENT DRAWINGS
 - FIGURED DIMENSIONS TO BE WORKED IN ALL CASES
 - S.F. = ELEVATION SETTING OUT POINT

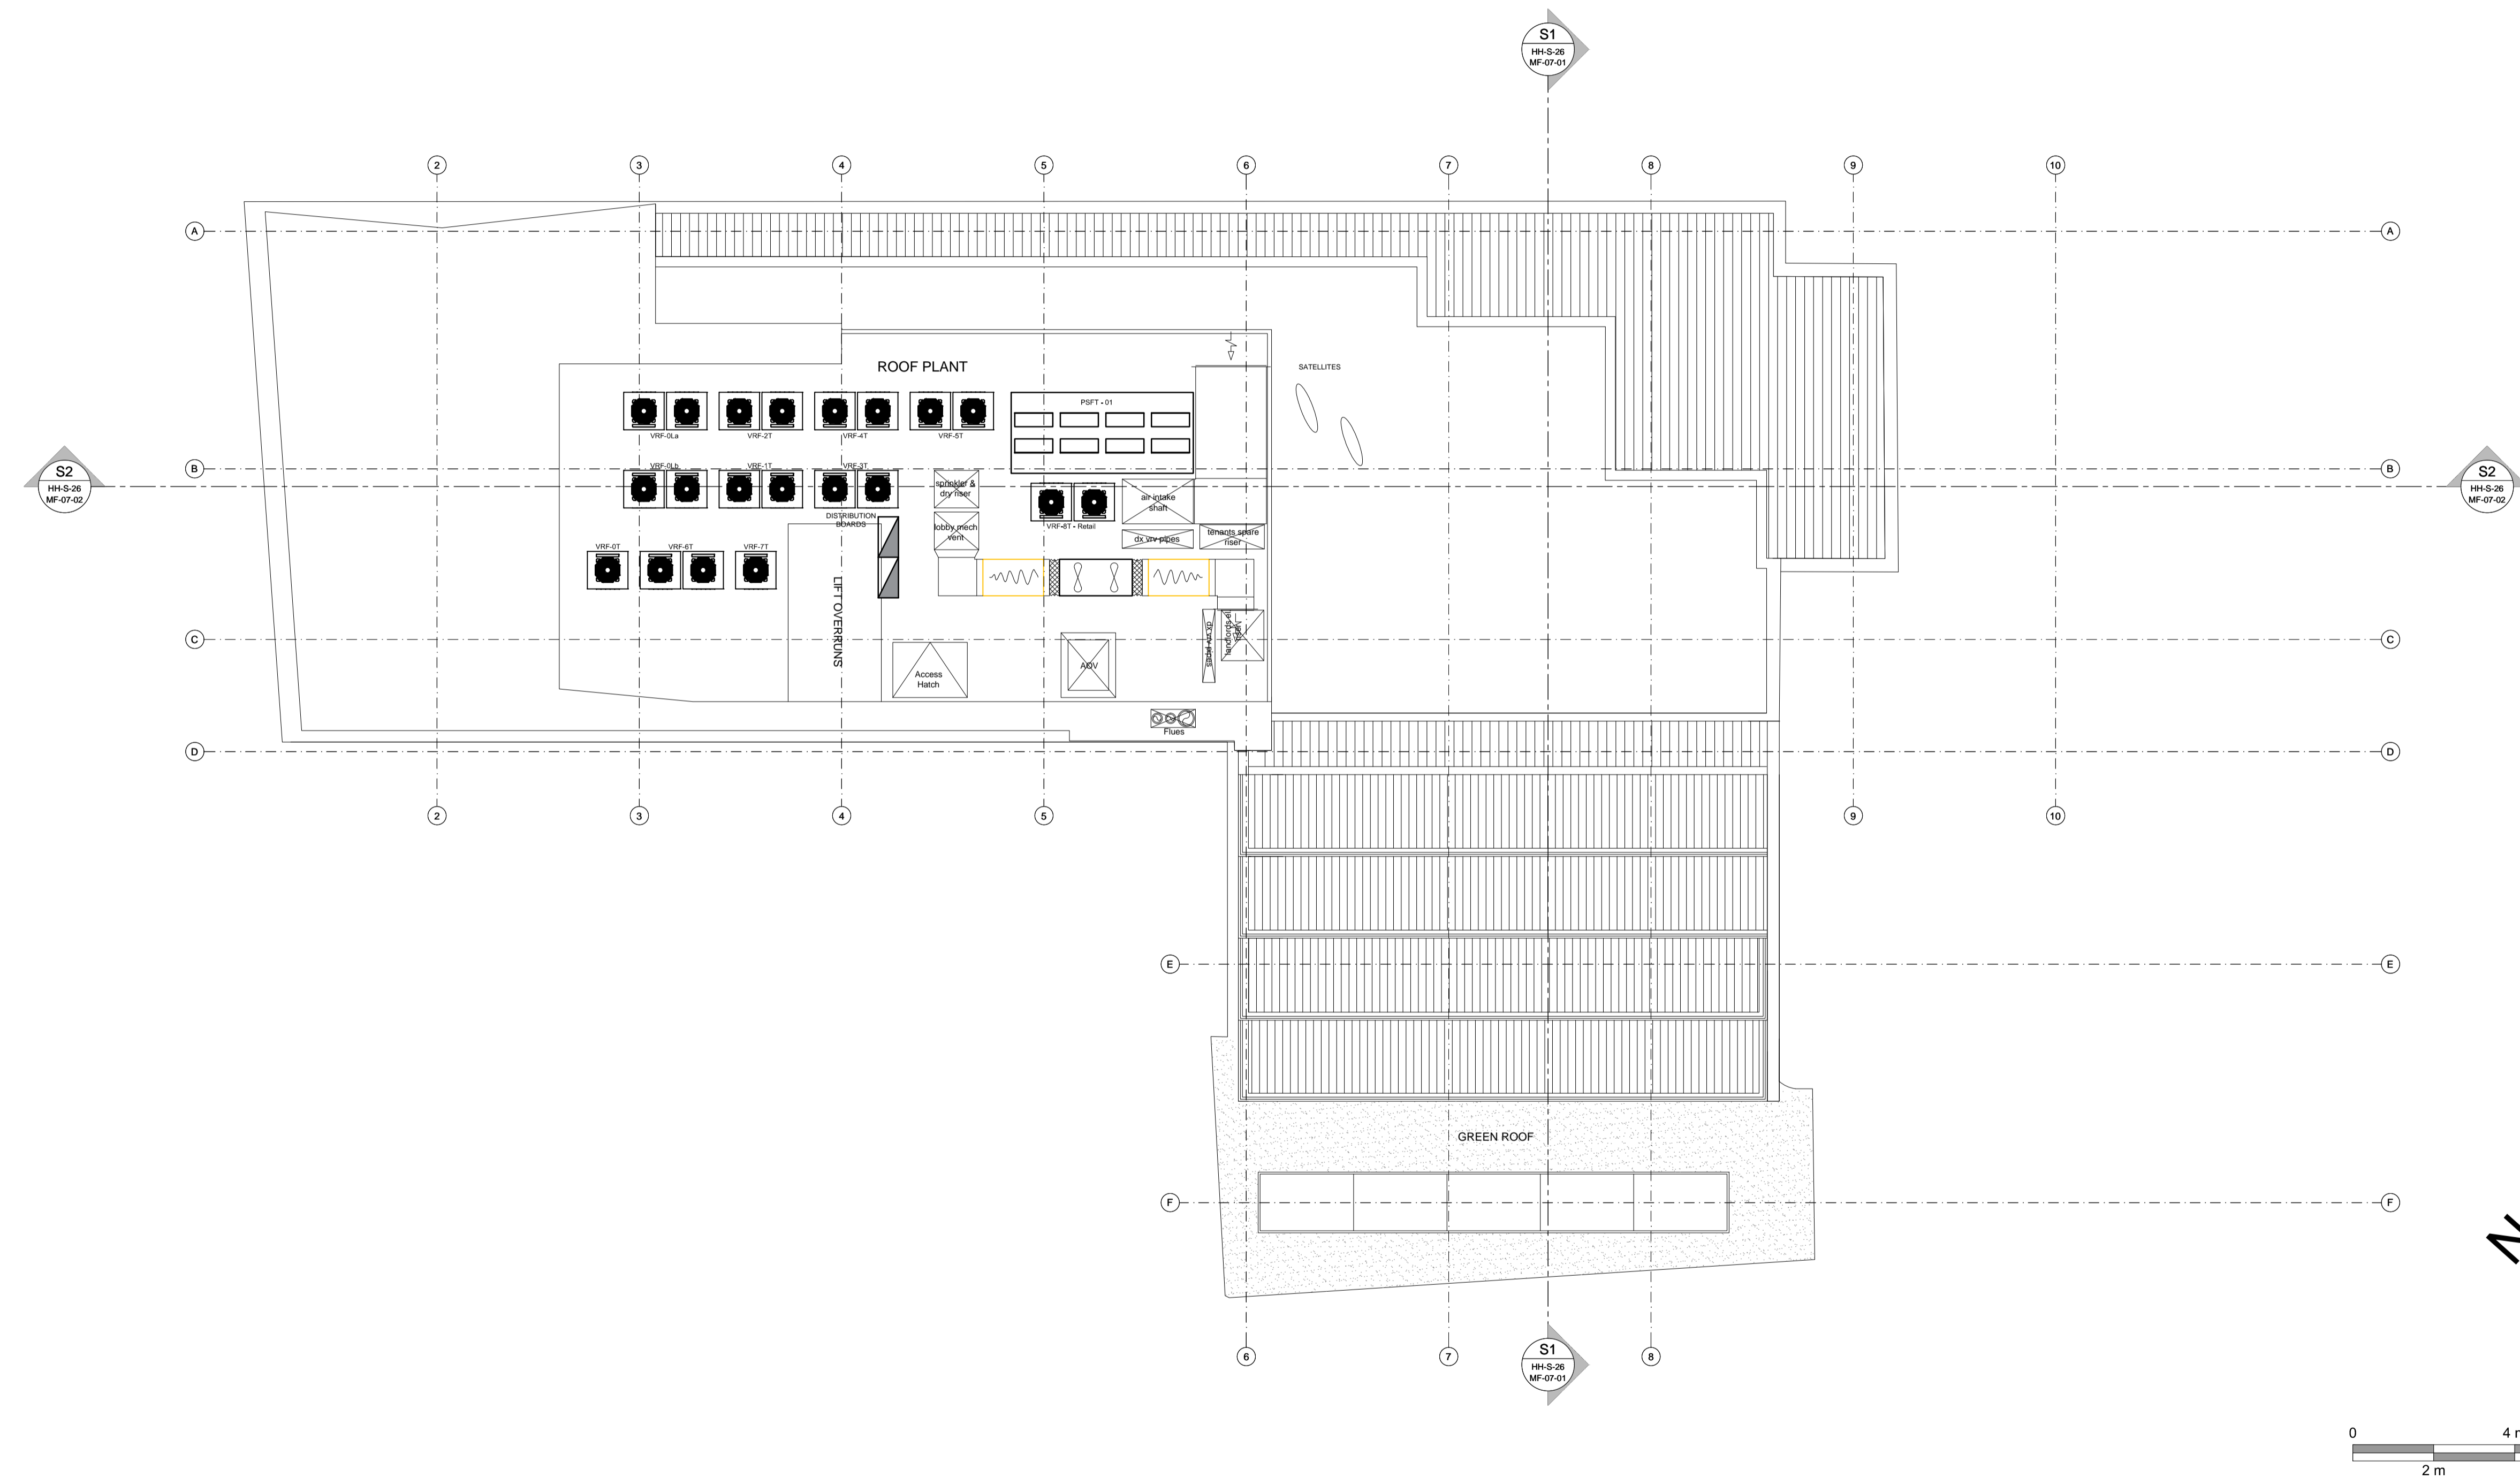

REVISIONS				REVISIONS				REVISIONS			
Date	Rev	By	Description	Date	Rev	By	Description	Date	Rev	By	Description
16.09.16	P1	GK	ISSUED FOR PLANNING								

SPPARC
ARCHITECTURE

Nº 10 BAYLEY STREET
BEDFORD SQUARE
LONDON WC1B 3HB
T +44 (0) 20 7734 4100
F +44 (0) 20 7534 9930
W www.spparcstudio.com

Job Title		182 HIGH HOLBORN	
Drawing Title		PROPOSED ROOF LAYOUT	
Client		COVENT GARDEN INVESTMENT S.A.R.L.	
Scale (at A1)	Date	Drawn	Rev.
1:100	26.08.16	GK	
Checked	Project No.		Dwg No.
TDM	1602		HH-P-20-0R-01-01
			P1

GENERAL ARRANGEMENT

PLANNING