


- GENERAL NOTES**
- DIMENSIONS ARE IN MILLIMETRES UNLESS OTHERWISE STATED
 - LEVELS ARE IN METRES AOD UNLESS OTHERWISE STATED
 - THE WALL CUT PLANE ON THE GENERAL ARRANGEMENT PLANS IS 1,500MM ABOVE PFL
 - IN ACCORDANCE WITH BRITISH STANDARDS, ROOM AREAS ARE CALCULATED 1,500MM ABOVE PFL
 - PENETRATION DETAILS INCLUDING CLL LINES ARE INDICATED ON THE GENERAL ARRANGEMENT DRAWINGS
 - FIGURED DIMENSIONS TO BE WORKED IN ALL CASES
 - S.P. = ELEVATION SETTING OUT POINT

- MATERIALS:**
1. EXISTING STRUCTURE WITH METAL CLADDING
 2. EXISTING BRICK TO BE REFURBISHED & COLOUR TINTED
 3. TEXTURED BRICK (COLOUR TO BE DETERMINED)
 4. BRICK PROJECTION WITH WHITE PRE-CAST UNDERSIDE FACE
 5. PRE-CAST STONE PIER
 6. PRE-CAST STONE CILLS & WINDOW HEADS
 7. SLENDER PRE-CAST STONE GLAZING BARS
 8. GLAZED WINDOW PANELS IN METAL FRAME
 9. STRUCTURAL GLAZING
 10. GLASS BALUSTRADE
 11. METAL BALUSTRADE
 12. TERRACE WITH TIMBER DECKING
 13. GLASS DOORS WITH METAL FRAMES
 14. LOUVERED METAL DOOR
 15. SLIDED METAL DOORS
 16. GLAZED ROOFLIGHT
 17. GREEN ROOF
 18. PLANT ENCLOSURE

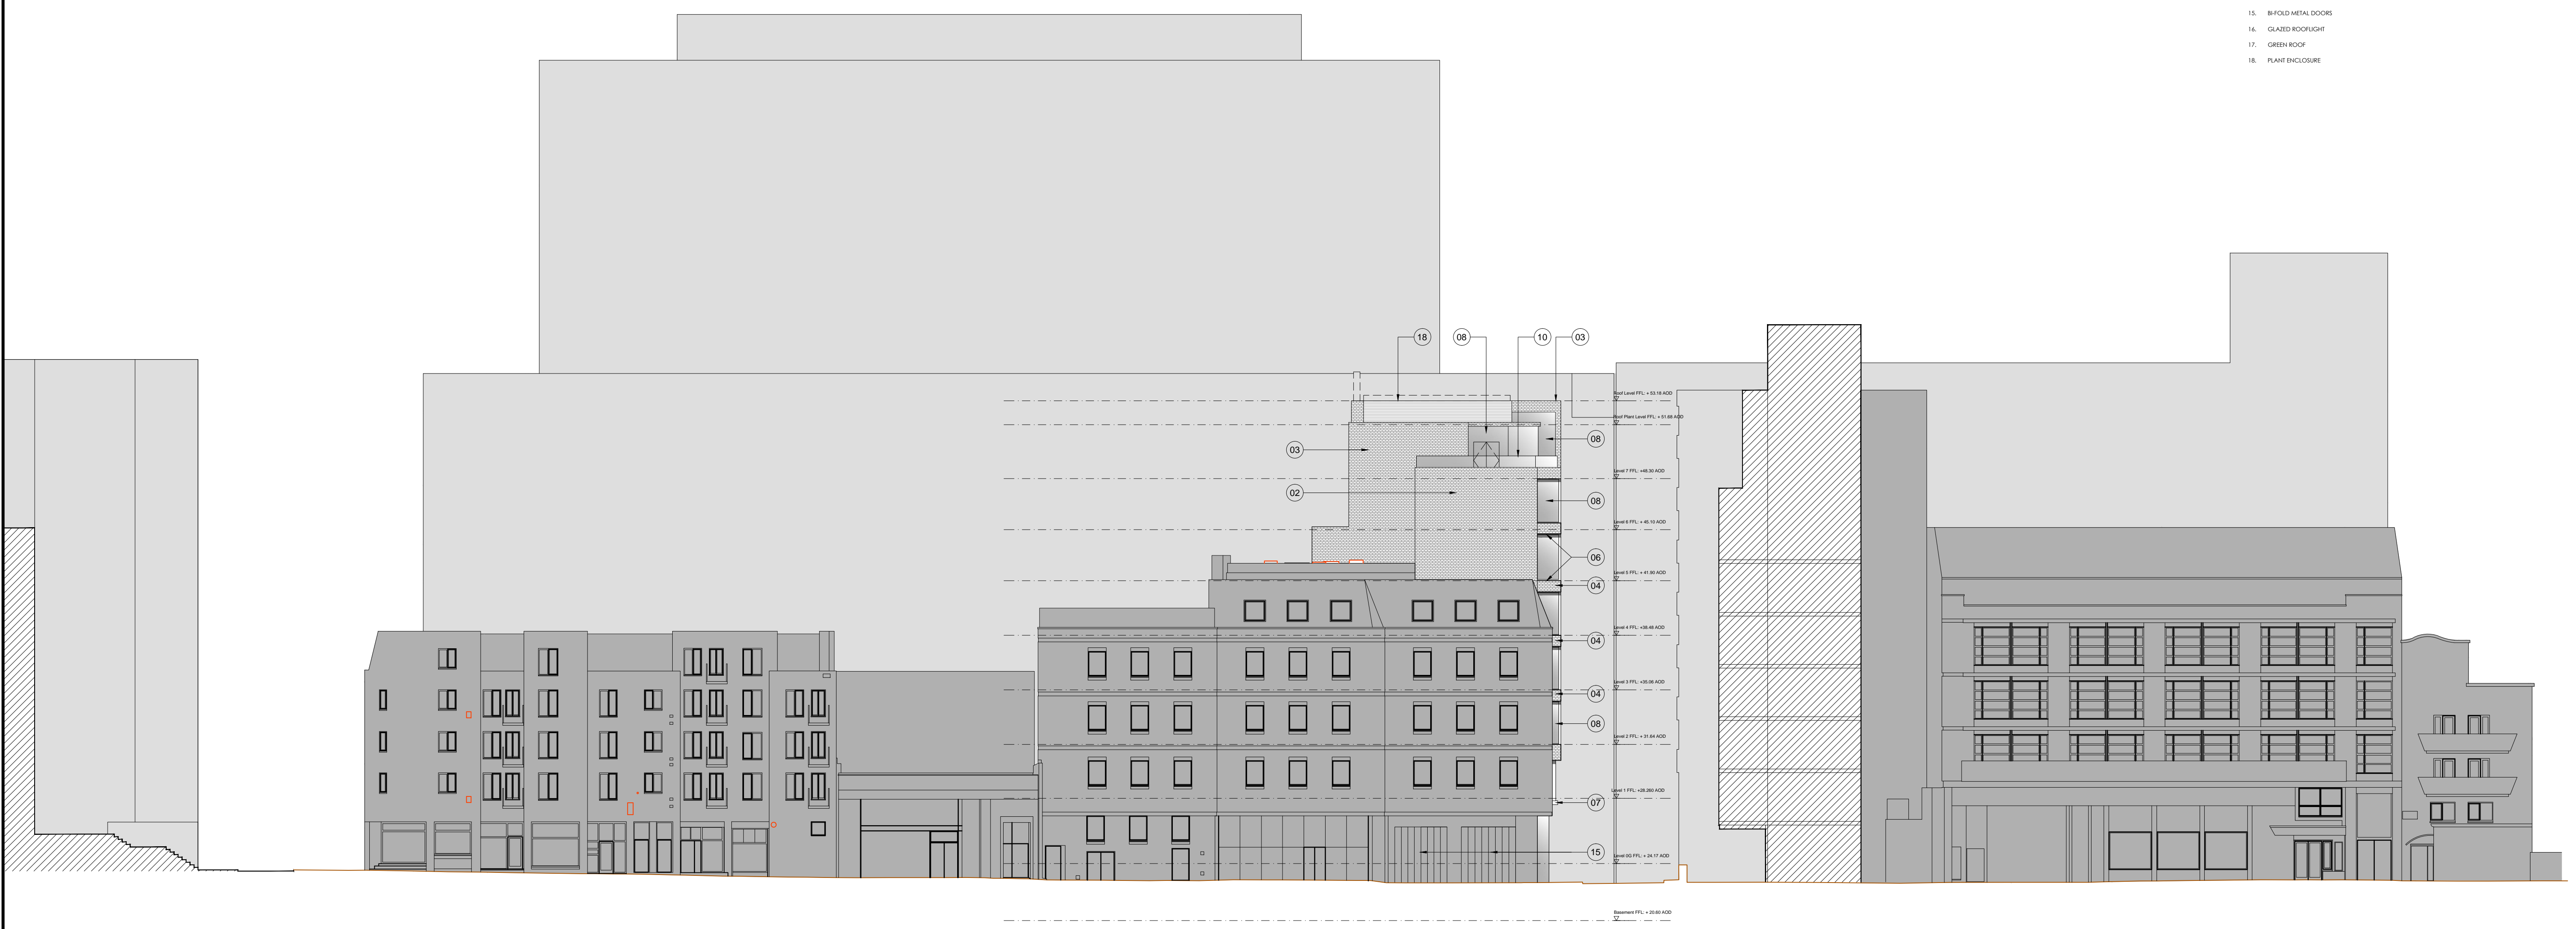

REVISIONS											
Date	Rev	By	Description	Date	Rev	By	Description	Date	Rev	By	Description
16.09.16	P1	GK	ISSUED FOR PLANNING								

SPPARC
ARCHITECTURE

N° 10 BAYLEY STREET
BEDFORD SQUARE
LONDON WC1B 3HB
T +44 (0) 20 7734 4100
F +44 (0) 20 7534 9930
W www.spparcstudio.com

Job Title		182 HIGH HOLBORN	
Drawing Title		PROPOSED CONTEXTUAL ELEVATION 01	
Client		COVENT GARDEN INVESTMENT S.A.R.L.	
Scale (at A1)	Date	Drawn	Rev.
1:200	26.08.16	BR	
Checked	Project No.		Dwg No.
TDM	1602	HH-P-25-MF-01-01	P1

ELEVATION

PLANNING

GENERAL NOTES

- DIMENSIONS ARE IN MILLIMETRES UNLESS OTHERWISE STATED
- LEVELS ARE IN METRES AOD UNLESS OTHERWISE STATED
- THE WALL CUT PLANE ON THE GENERAL ARRANGEMENT PLANS IS 1,500MM ABOVE FFL
- IN ACCORDANCE WITH BRITISH STANDARDS, ROOM AREAS ARE CALCULATED 1,500MM ABOVE FFL
- PENETRATION DETAILS INCLUDING CLL LINES ARE INDICATED ON THE GENERAL ARRANGEMENT DRAWINGS
- FIGURED DIMENSIONS TO BE WORKED IN ALL CASES

MATERIALS (ON SETTING OUT POINT)

1. EXISTING STRUCTURE WITH METAL CLADDING
2. EXISTING BRICK TO BE REFURBISHED & COLOUR THINED
3. TEXTURED BRICK (COLOUR TO BE DETERMINED)
4. BRICK PROJECTION WITH WHITE PRE-CAST UNDERSIDE FACE
5. PRE-CAST STONE PIER
6. PRE-CAST STONE CELLS & WINDOW HEADS
7. SLIDING PRE-CAST STONE GLAZING BARS
8. GLAZED WINDOW PANELS IN METAL FRAME
9. STRUCTURAL GLAZING
10. GLASS BALUSTRADE
11. METAL BALUSTRADE
12. TERRACE WITH TIMBER DECKING
13. GLASS DOORS WITH METAL FRAMES
14. LIFTED METAL DOOR
15. BI-FOLD METAL DOORS
16. GLAZED ROOFLIGHT
17. GREEN ROOF
18. PLANT ENCLOSURE
19. SOLID DOOR



REVISIONS											
Date	Rev	By	Description	Date	Rev	By	Description	Date	Rev	By	Description
16.09.16	P1	GK	ISSUED FOR PLANNING								

SPPARC
ARCHITECTURE

Nº 10 BAYLEY STREET
BEDFORD SQUARE
LONDON WC1B 3HB
T +44 (0) 20 7734 4100
F +44 (0) 20 7534 9930
W www.spparcstudio.com


Job Title		182 HIGH HOLBORN	
Drawing Title		PROPOSED CONTEXTUAL ELEVATION 02	
Client		COVENT GARDEN INVESTMENT S.A.R.L.	
Scale (at A1)	Date	Drawn	Rev.
1:200	26.08.16	BR	
Checked	Project No.		Dwg No.
TDM	1602		HH-P-25-MF-01-02
			P1

ELEVATION

PLANNING

- GENERAL NOTES**
- DIMENSIONS ARE IN MILLIMETRES UNLESS OTHERWISE STATED
 - LEVELS ARE IN METRES AOD UNLESS OTHERWISE STATED
 - THE WALL CUT PLANE ON THE GENERAL ARRANGEMENT PLANS IS 1,500MM ABOVE PFL
 - IN ACCORDANCE WITH BRITISH STANDARDS, ROOM AREAS ARE CALCULATED 1,500MM ABOVE PFL
 - PENETRATION DETAILS INCLUDING CELL LINES ARE INDICATED ON THE GENERAL ARRANGEMENT DRAWINGS
 - FIGURED DIMENSIONS TO BE WORKED IN ALL CASES
 - S.P. = ELEVATION SETTING OUT POINT

- MATERIALS:**
1. EXISTING STRUCTURE WITH METAL CLADDING
 2. EXISTING BRICK TO BE REFURBISHED & COLOUR FINED
 3. TEXTURED BRICK (COLOUR TO BE DETERMINED)
 4. BRICK PROJECTION WITH WHITE PRE-CAST UNDERSIDE FACE
 5. PRE-CAST STONE PER
 6. PRE-CAST STONE CILLS & WINDOW HEADS
 7. SLENDER PRE-CAST STONE GLAZING BARS
 8. GLAZED WINDOW PANELS IN METAL FRAME
 9. STRUCTURAL GLAZING
 10. GLASS BALUSTRADE
 11. METAL BALUSTRADE
 12. TERRACE WITH TIMBER DECKING
 13. GLASS DOORS WITH METAL FRAMES
 14. LOUVERED METAL DOOR
 15. BI-FOLD METAL DOORS
 16. GLAZED ROOFRIGHT
 17. GREEN ROOF
 18. PLANT ENCLOSURE
 19. SOLID DOOR

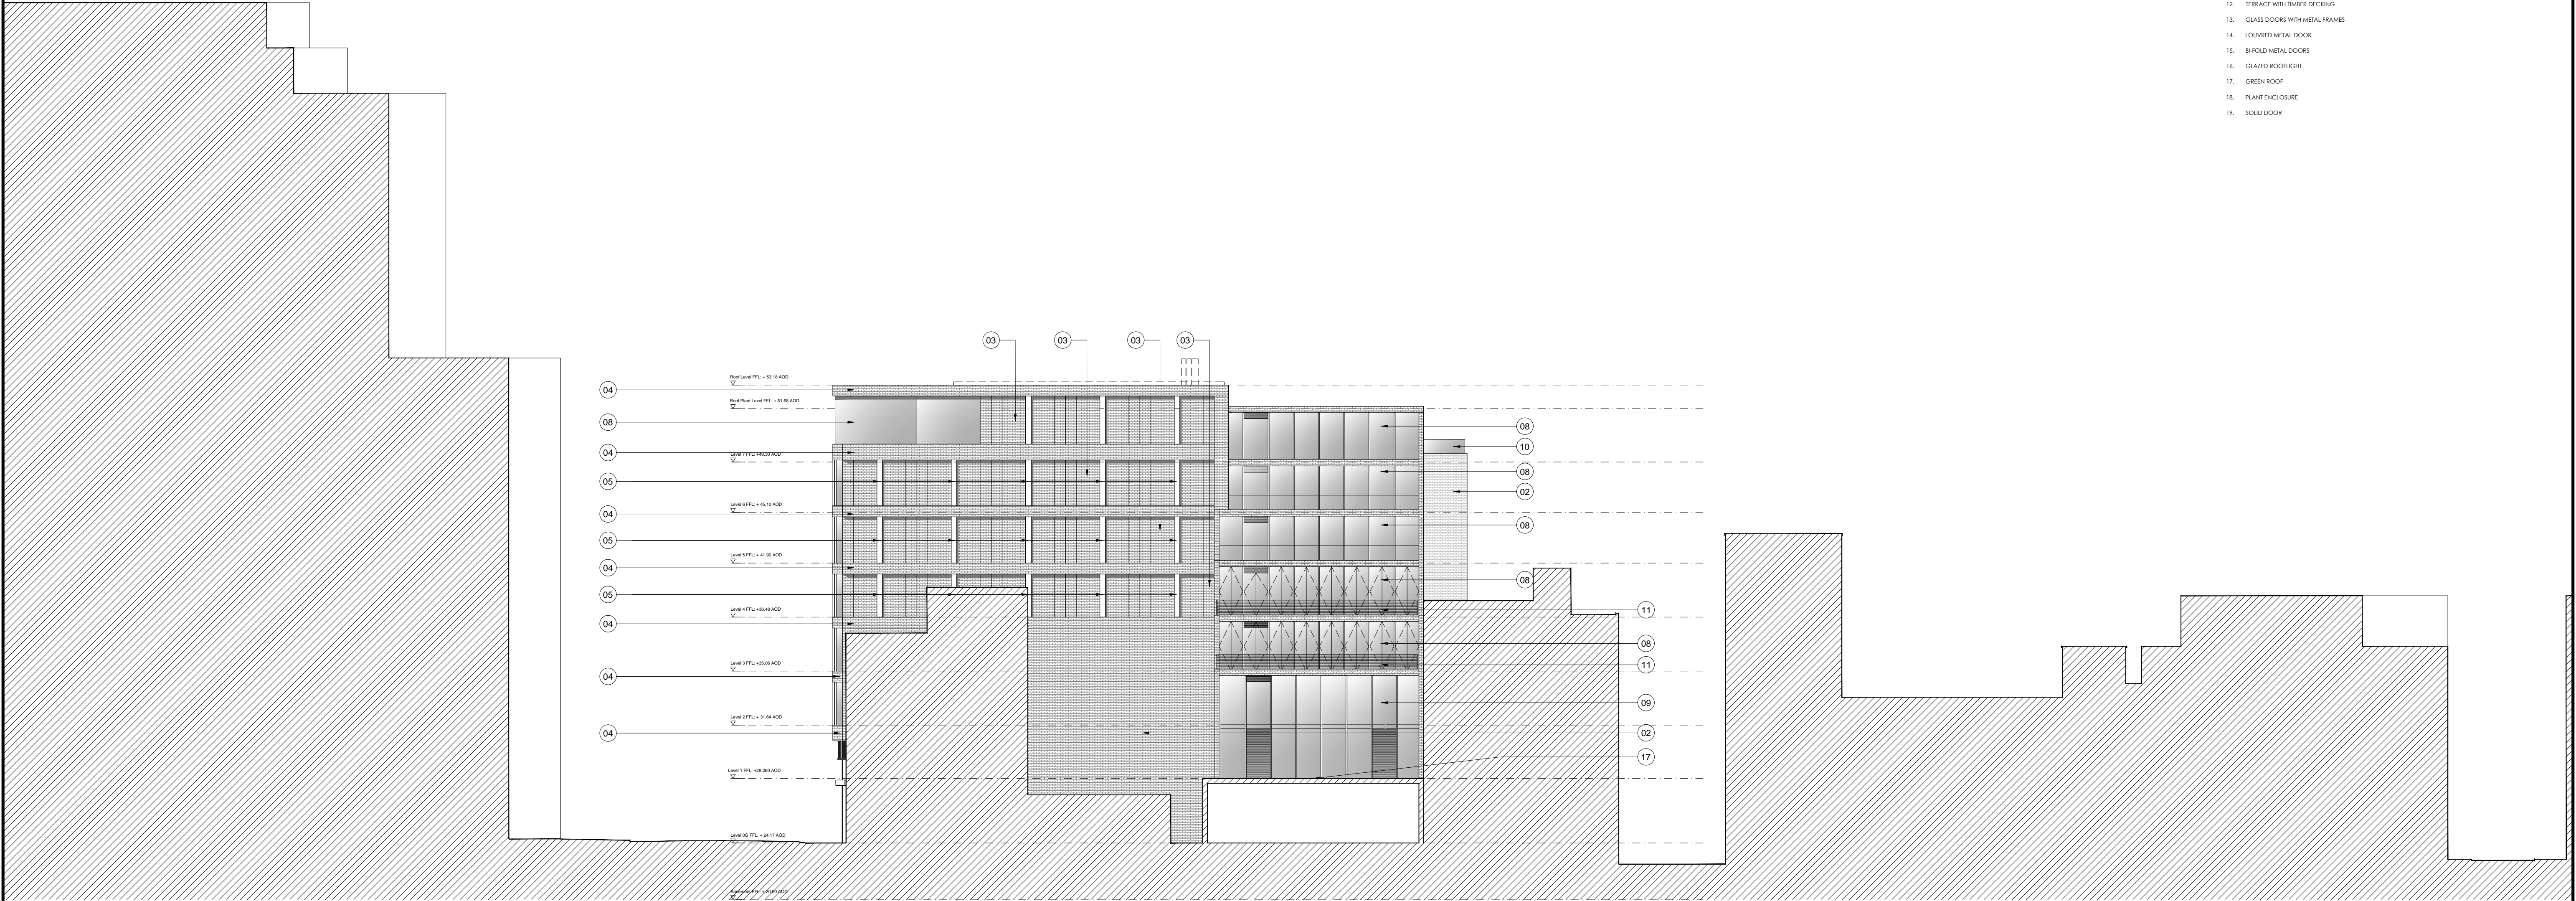

REVISIONS											
Date	Rev	By	Description	Date	Rev	By	Description	Date	Rev	By	Description
16.09.16	P1	GK	ISSUED FOR PLANNING								

SPPARC
ARCHITECTURE

Nº 10 BAYLEY STREET
BEDFORD SQUARE
LONDON WC1B 3HB
T +44 (0) 20 7734 4100
F +44 (0) 20 7534 9930
W www.spparcstudio.com

Job Title		182 HIGH HOLBORN	
Drawing Title		PROPOSED CONTEXTUAL ELEVATION 03	
Client		COVENT GARDEN INVESTMENT S.A.R.L.	
Scale (at A1)	Date	Drawn	BR
1:200	26.08.16		
Checked	TDM	Project No.	Dwg No.
		1602	HH-P-25-MF-01-03
		Rev.	P1

ELEVATION

PLANNING

- GENERAL NOTES**
- DIMENSIONS ARE IN MILLIMETRES UNLESS OTHERWISE STATED
 - LEVELS ARE IN METRES AOD UNLESS OTHERWISE STATED
 - THE WALL CUT PLANE ON THE GENERAL ARRANGEMENT PLANS IS 1,500MM ABOVE FFL
 - IN ACCORDANCE WITH BRITISH STANDARDS, ROOM AREAS ARE CALCULATED 1,500MM ABOVE FFL DRAWINGS
 - PENETRATION DETAILS INCLUDING CLL LINES ARE INDICATED ON THE GENERAL ARRANGEMENT DRAWINGS
 - FIGURED DIMENSIONS TO BE WORKED IN ALL CASES
 - S.P. = ELEVATION SETTING OUT POINT

- MATERIALS:**
1. EXISTING STRUCTURE WITH METAL CLADDING
 2. EXISTING BRICK TO BE REFURBISHED & COLOUR TINTED
 3. TEXTURED BRICK (COLOUR TO BE DETERMINED)
 4. BRICK PROJECTION WITH WHITE PRE-CAST UNDERSIDE FACE
 5. PRE-CAST STONE PIER
 6. PRE-CAST STONE CELLS & WINDOW HEADS
 7. SLENDER PRE-CAST STONE GLAZING BARS
 8. GLAZED WINDOW PANELS IN METAL FRAME
 9. STRUCTURAL GLAZING
 10. GLASS BALUSTRADE
 11. METAL BALUSTRADE
 12. TERRACE WITH TIMBER DECKING
 13. GLASS DOORS WITH METAL FRAMES
 14. LIFTED METAL DOOR
 15. BLIND METAL DOORS
 16. GLAZED ROOFLIGHT
 17. GREEN ROOF
 18. PLANT ENCLOSURE



REVISIONS											
Date	Rev	By	Description	Date	Rev	By	Description	Date	Rev	By	Description
16.09.16	P1	GK	ISSUED FOR PLANNING								

SPPARC
ARCHITECTURE

Nº 10 BAYLEY STREET
BEDFORD SQUARE
LONDON WC1B 3HB
T +44 (0) 20 7734 4100
F +44 (0) 20 7534 9930
W www.spparcstudio.com

Job Title		182 HIGH HOLBORN	
Drawing Title		PROPOSED CONTEXTUAL ELEVATION 04	
Client		COVENT GARDEN INVESTMENT S.A.R.L.	
Scale (at A1)	Date	Drawn	Rev.
1:200	26.08.16	BR	
Checked	Project No.		Dwg No.
TDM	1602	HH-P-25-MF-01-04	P1