

- GENERAL NOTES**
- Dimensions are in millimetres unless otherwise stated
 - Levels are in metres AOD unless otherwise stated
 - The wall cut plane on the general arrangement plans is 1,500mm above FFL
 - In accordance with British Standards, room areas are calculated 1,500mm above FFL
 - Figured dimensions to be worked in all cases
 - S.P. = elevation setting out point



REVISIONS											
Date	Rev	By	Description	Date	Rev	By	Description	Date	Rev	By	Description
16.09.16	P1	GK	ISSUED FOR PLANNING								

SPPARC
 ARCHITECTURE
 N° 10 BAYLEY STREET
 BEDFORD SQUARE
 LONDON WC1B 3HB
 T +44 (0) 20 7734 4100
 F +44 (0) 20 7534 9930
 W www.spparcstudio.com


Job Title		182 HIGH HOLBORN	
Drawing Title		PROPOSED SECTION 01	
Scale (at A1)		Date	Drawn
1:100		26.08.16	GK
Checked		TDM	
Client		COVENT GARDEN INVESTMENT S.A.R.L.	
Project No.	Dwg No.	Rev.	
1602	HH-P-26-MF-01-01	P1	

SECTION

PLANNING

GENERAL NOTES

- Dimensions are in millimetres unless otherwise stated
- Levels are in metres AOD unless otherwise stated
- The wall cut plane on the general arrangement plans is 1,500mm above FFL
- In accordance with British Standards, room areas are calculated 1,500mm above FFL
- Figured dimensions to be worked in all cases
- S.P. = elevation setting out point

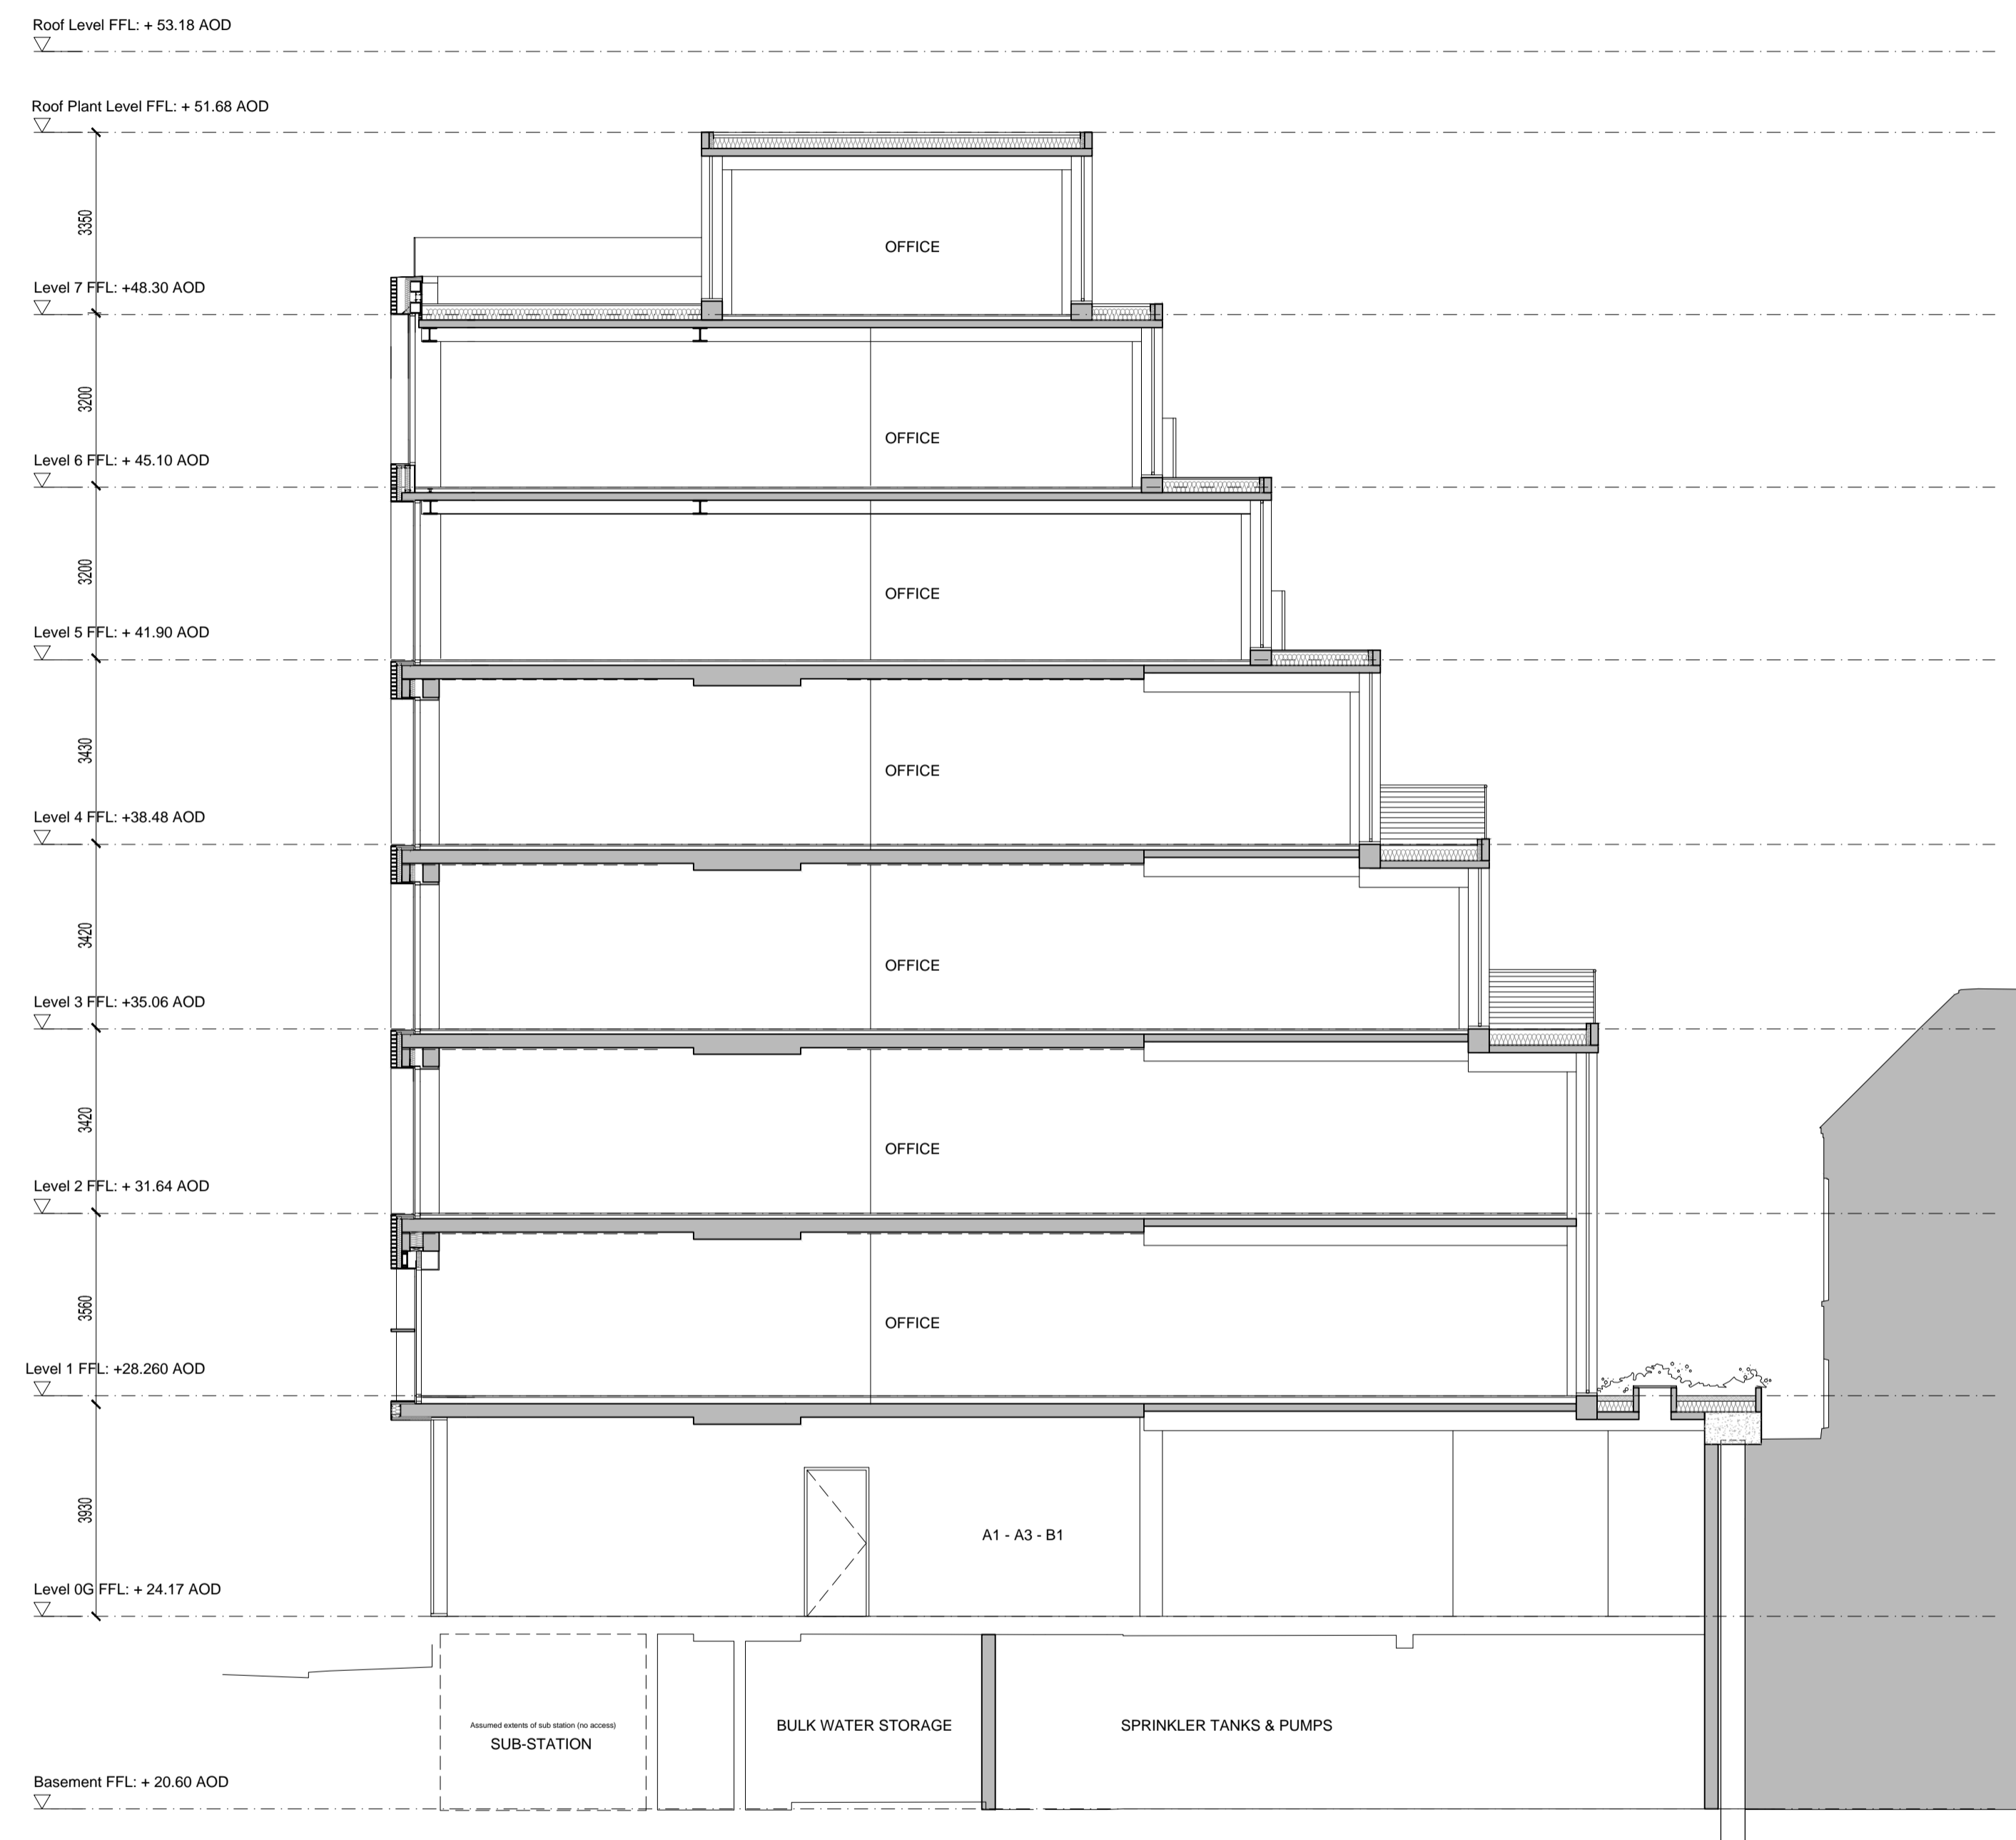

REVISIONS				REVISIONS				REVISIONS			
Date	Rev	By	Description	Date	Rev	By	Description	Date	Rev	By	Description
16.09.16	P1	BR	ISSUED FOR PLANNING								

SPPARC
ARCHITECTURE

Nº 10 BAYLEY STREET
BEDFORD SQUARE
LONDON WC1B 3HB
T +44 (0) 20 7734 4100
F +44 (0) 20 7534 9930
W www.spparcstudio.com

Job Title		182 HIGH HOLBORN	
Drawing Title		PROPOSED SECTION 02	
Client		COVENT GARDEN INVESTMENT S.A.R.L.	
Scale (at A1)	Date	Drawn	Rev.
1:100	26.08.16	GK	
Checked	Project No.		Dwg No.
TDM	1602	HH-P-26-MF-01-02	P1