




1 Existing Front Elevation
1 : 50

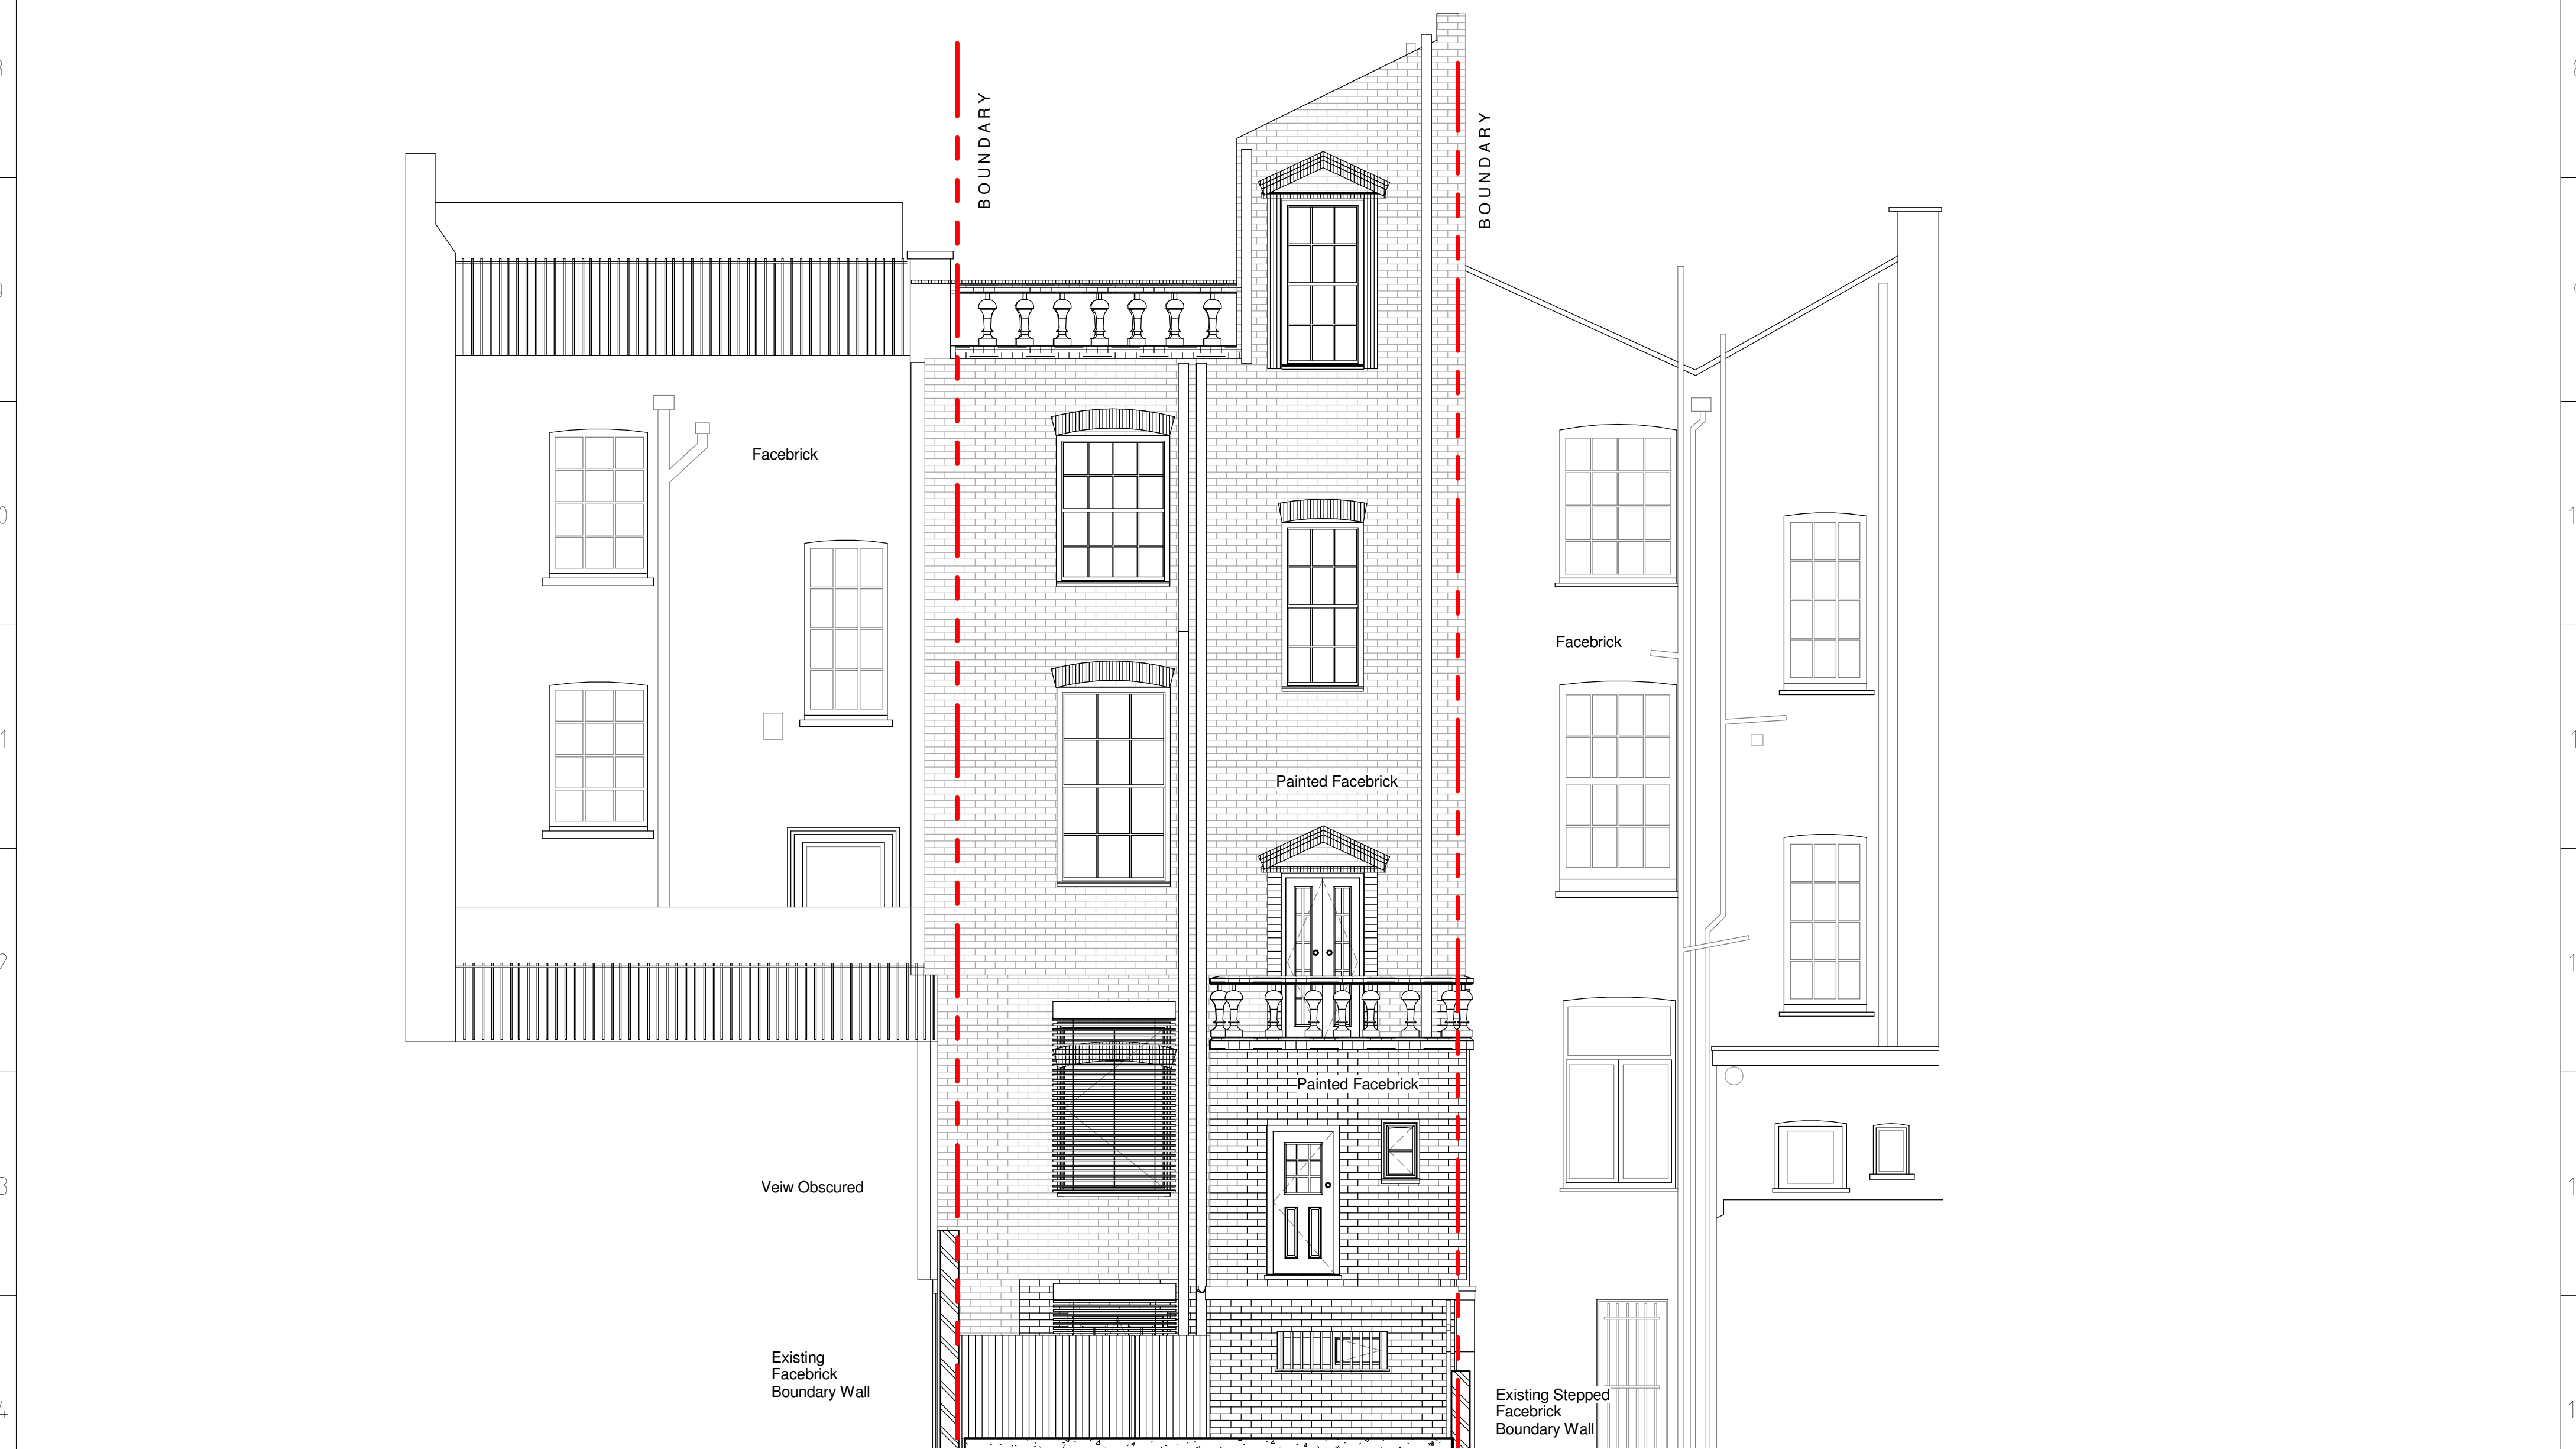

2 Existing Rear Elevation
1 : 50

