



Rev	Amendment	Date
A	Client comments	21/09/16

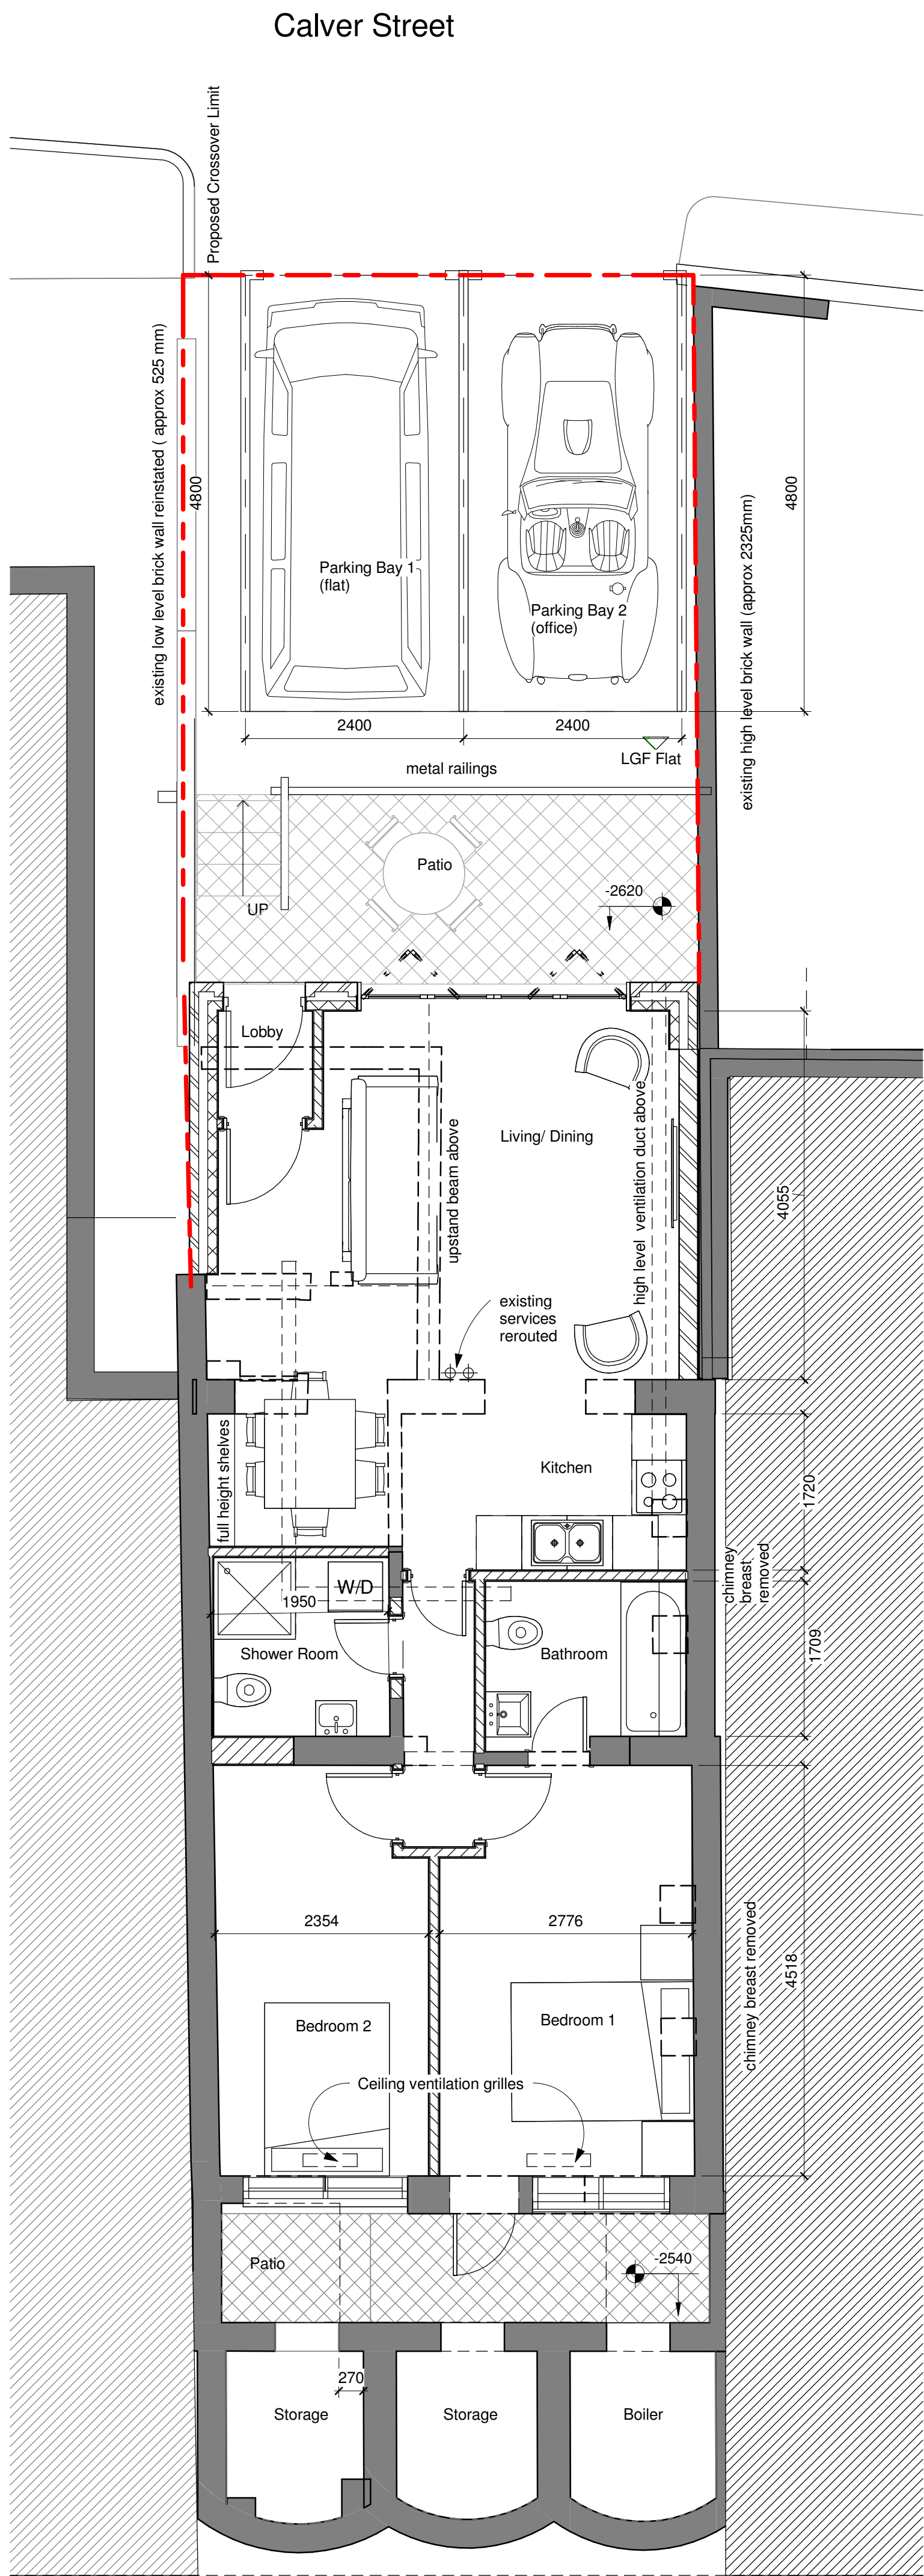


1 Proposed Lower Ground Floor Level
1 : 50

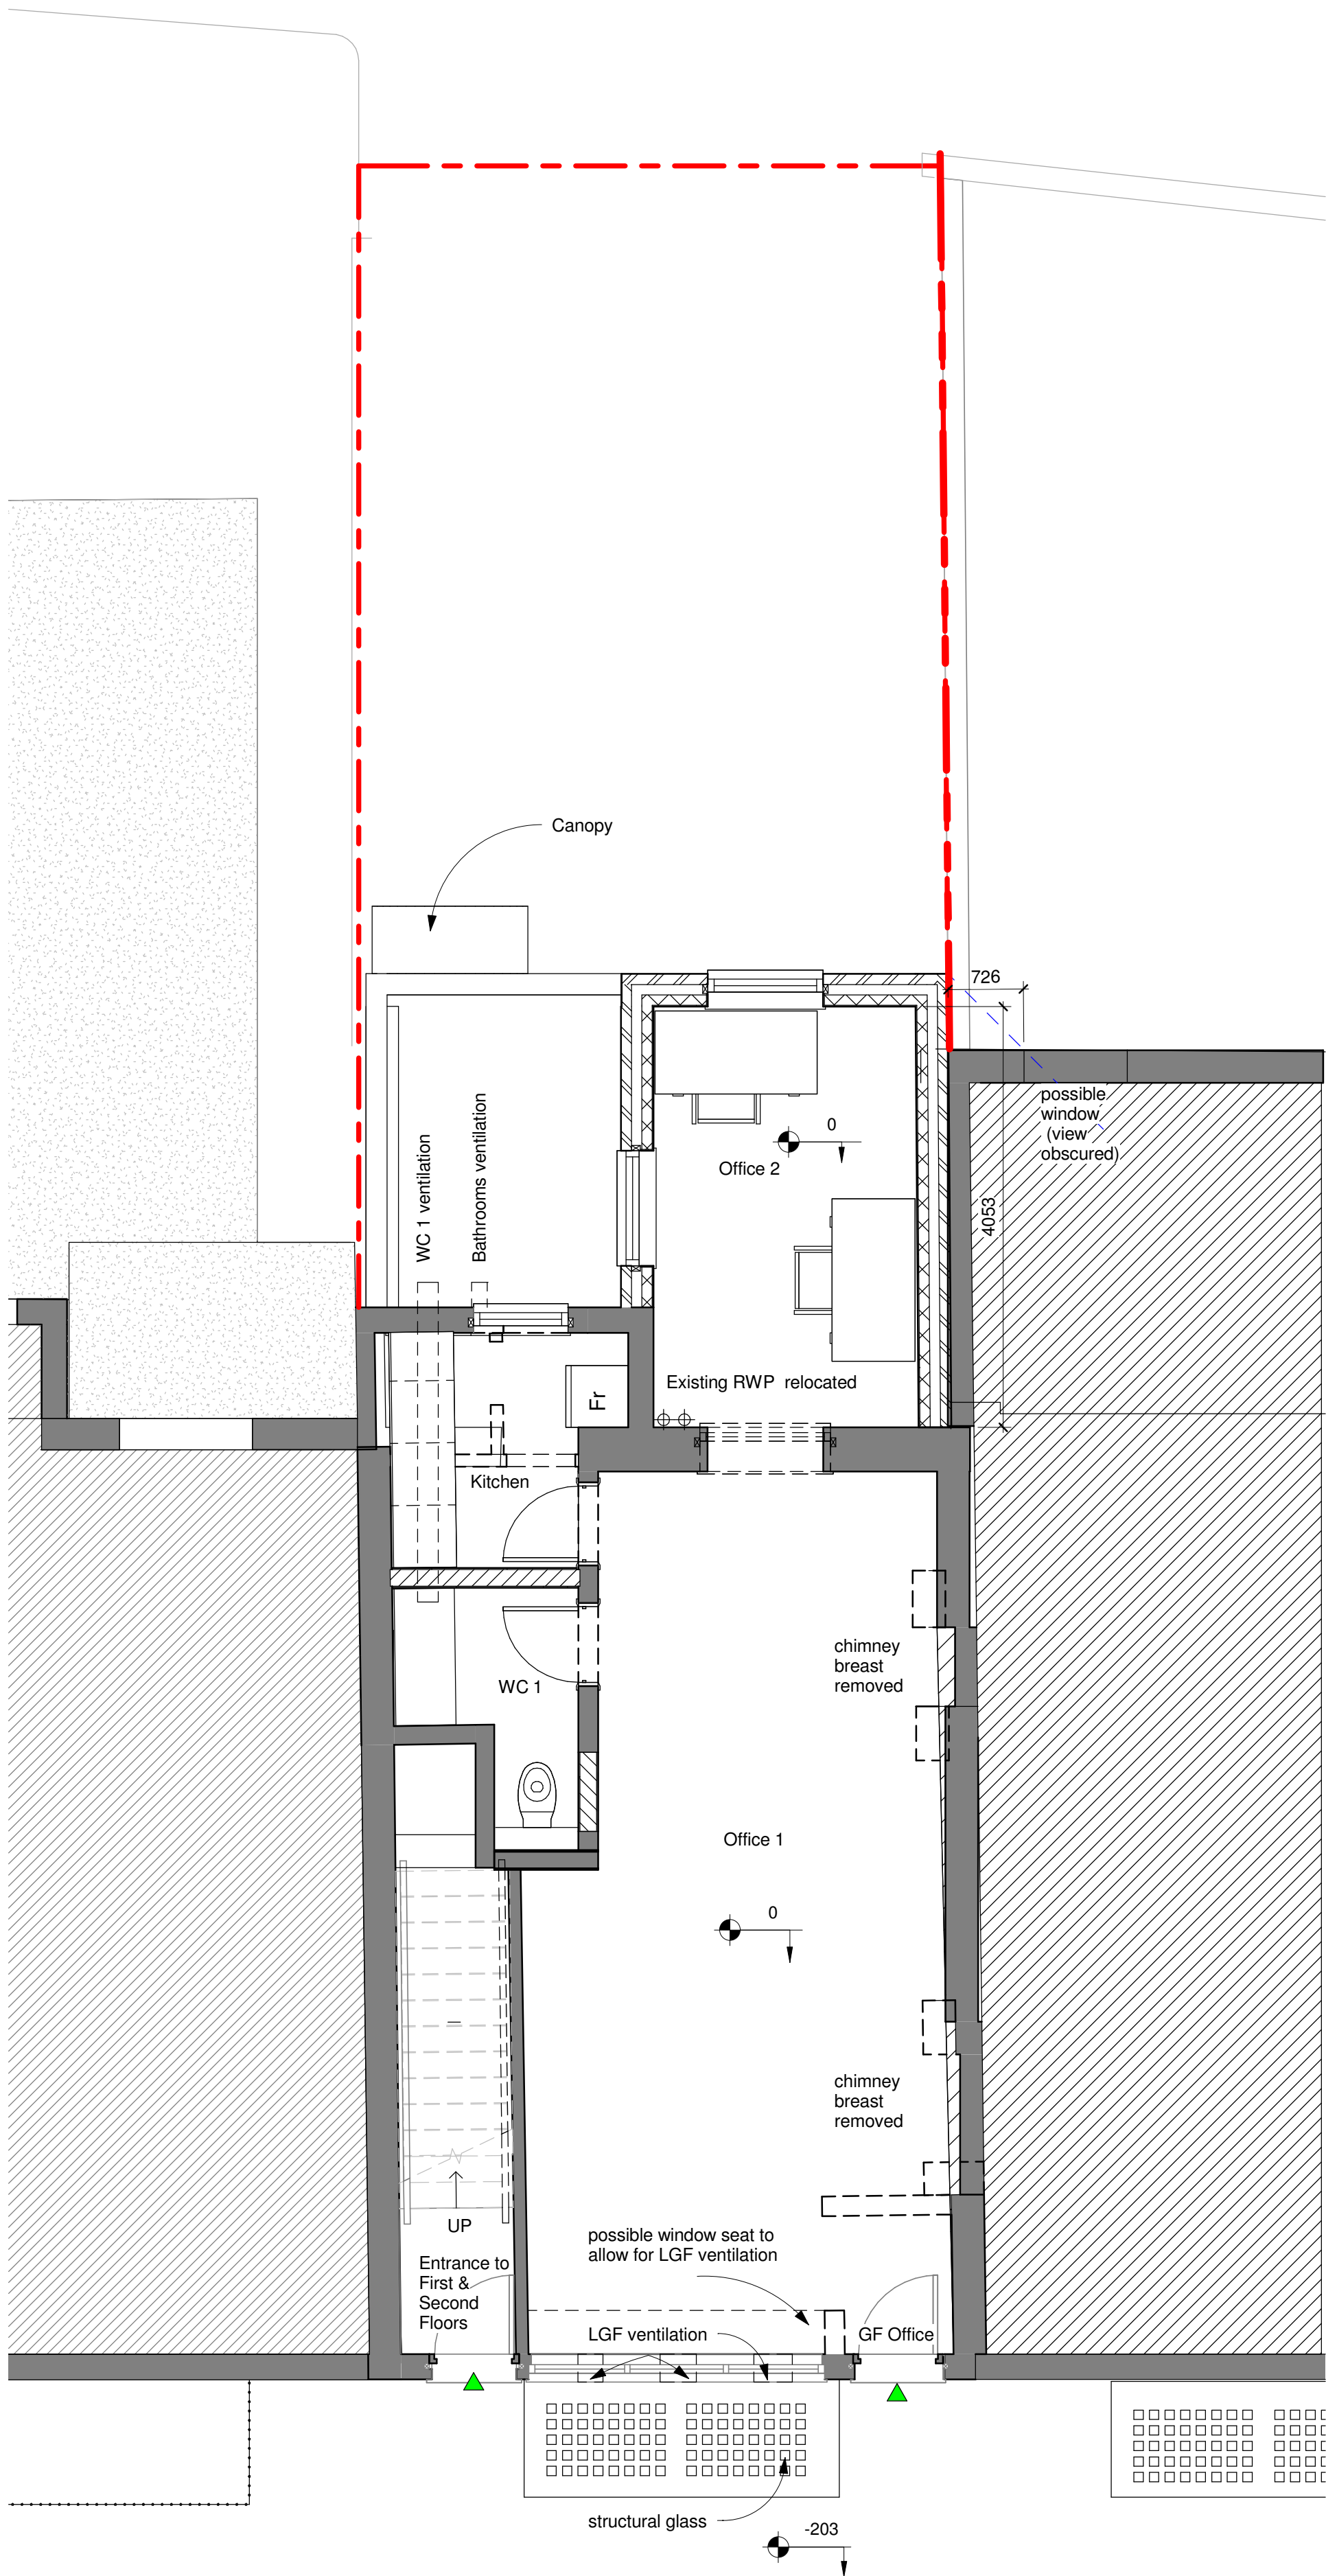

2 Proposed Ground Floor Level
1 : 50

0m 1m 2m 3m 4m 5m

VISUAL SCALE 1:50 @ A1

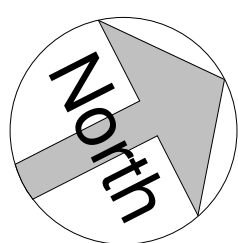

STEPHEN WAX
ARCHITECTURE, PLANNING, PROJECT MANAGEMENT, DEVELOPMENT
2ND FLOOR, COMPASS HOUSE
PYNNALES CLOSE,
STANMORE, MIDDLESEX. HA7 4AF
TEL: 020 8954 6000
WWW.STEPHENWAXARCHITECTS.COM

Client	Mr. P. Fraser	Site Address	21 Princess Road, London NW1 8JR	Date	09/16	Scale	1 : 50
Title	Proposed Plans	Drawing	SW276 / 20	Revision	A	Sheet	1/1
This drawing remains the property of Stephen Wax Architecture and cannot be copied or reproduced without prior written consent. Unless otherwise stated dimensions shown are in mm. All plans drawn at 800mm above finish floor level				REVIT			