


Notes.

© This drawing is the copyright of Richard Tant Associates.

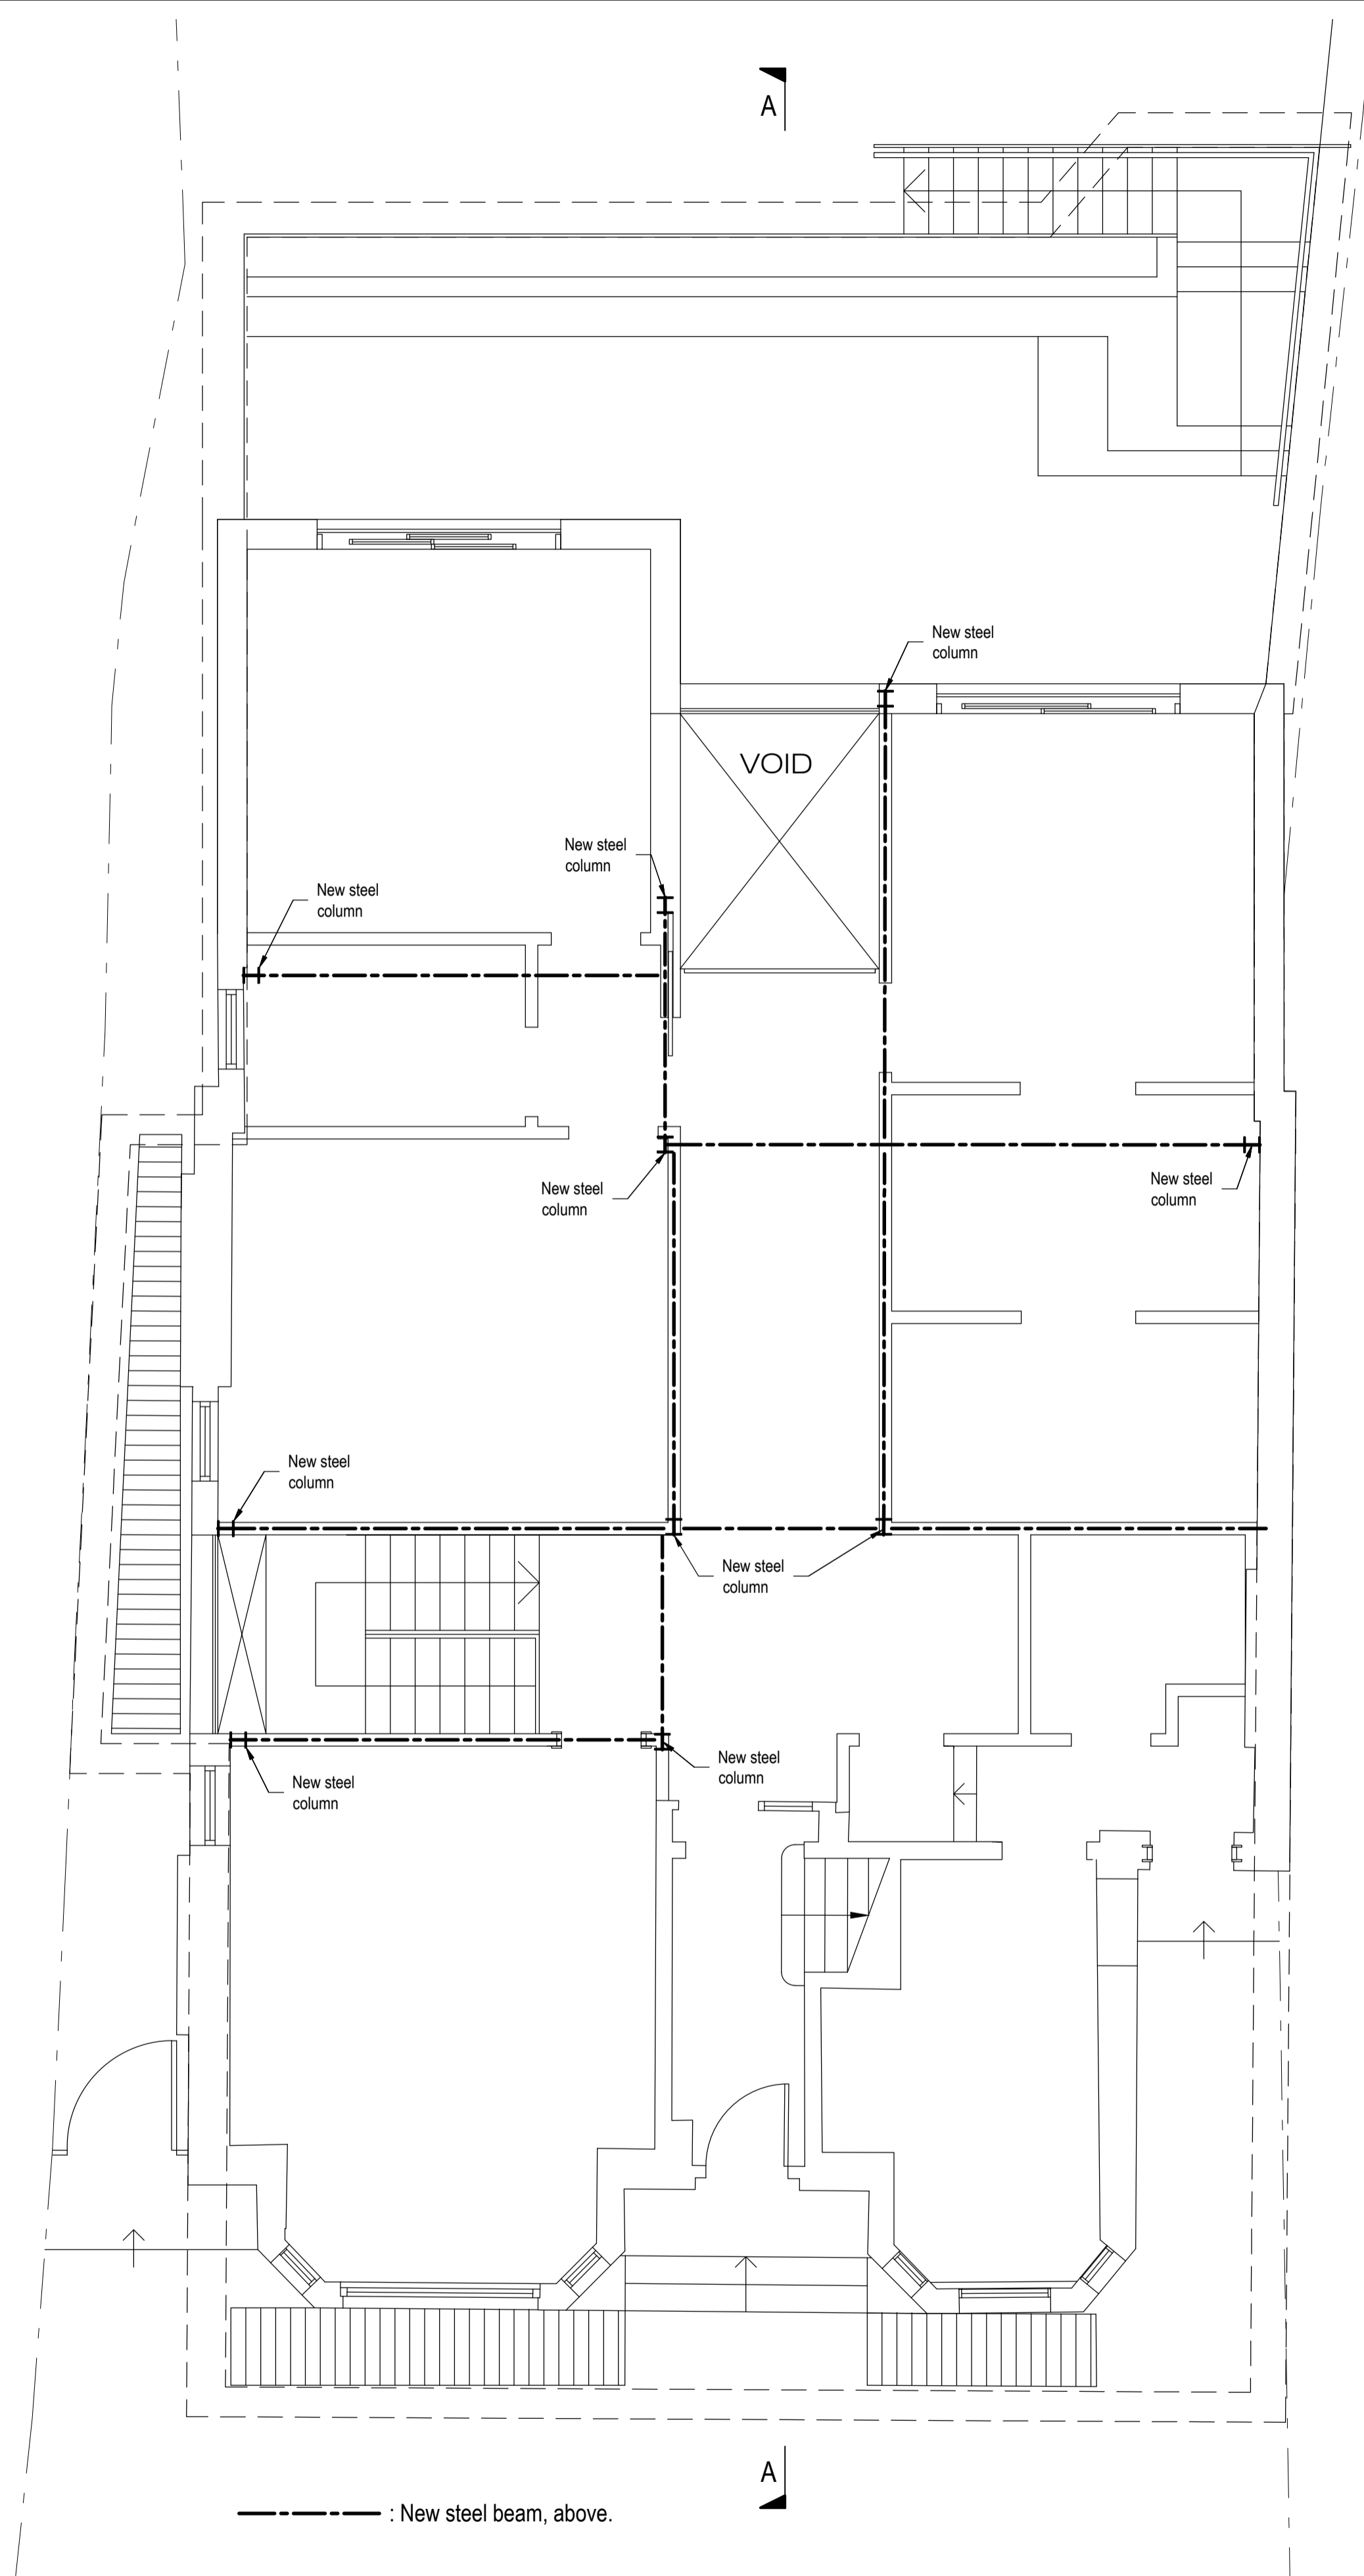

Proposed Ground Floor
(Structure above)
Scale 1 : 50

----- : New steel beam, above.

REV.	AMENDMENTS	BY	DATE	CHECKED

PROJECT
Platts Lane 12

TITLE
**Indicative Ground Floor
Structure Above**

ARCHITECTS
XUL Architects

DRAWING No.	DATE	10.8.2016
4387-SM02	SCALE	As shown @ A1
	DRAWN	AR
	CHECKED	RT
	REVIEWED	-

Suggested structural proposal to be confirmed after full structural inspection. Not suitable for tender or construction.

Richard Tant Associates
Consulting Civil & Structural Engineers
54 LESON STREET LONDON W8T 3DP
TEL: 020 7234 1000 FAX: 020 7234 8883
info@rtaassociates.com