


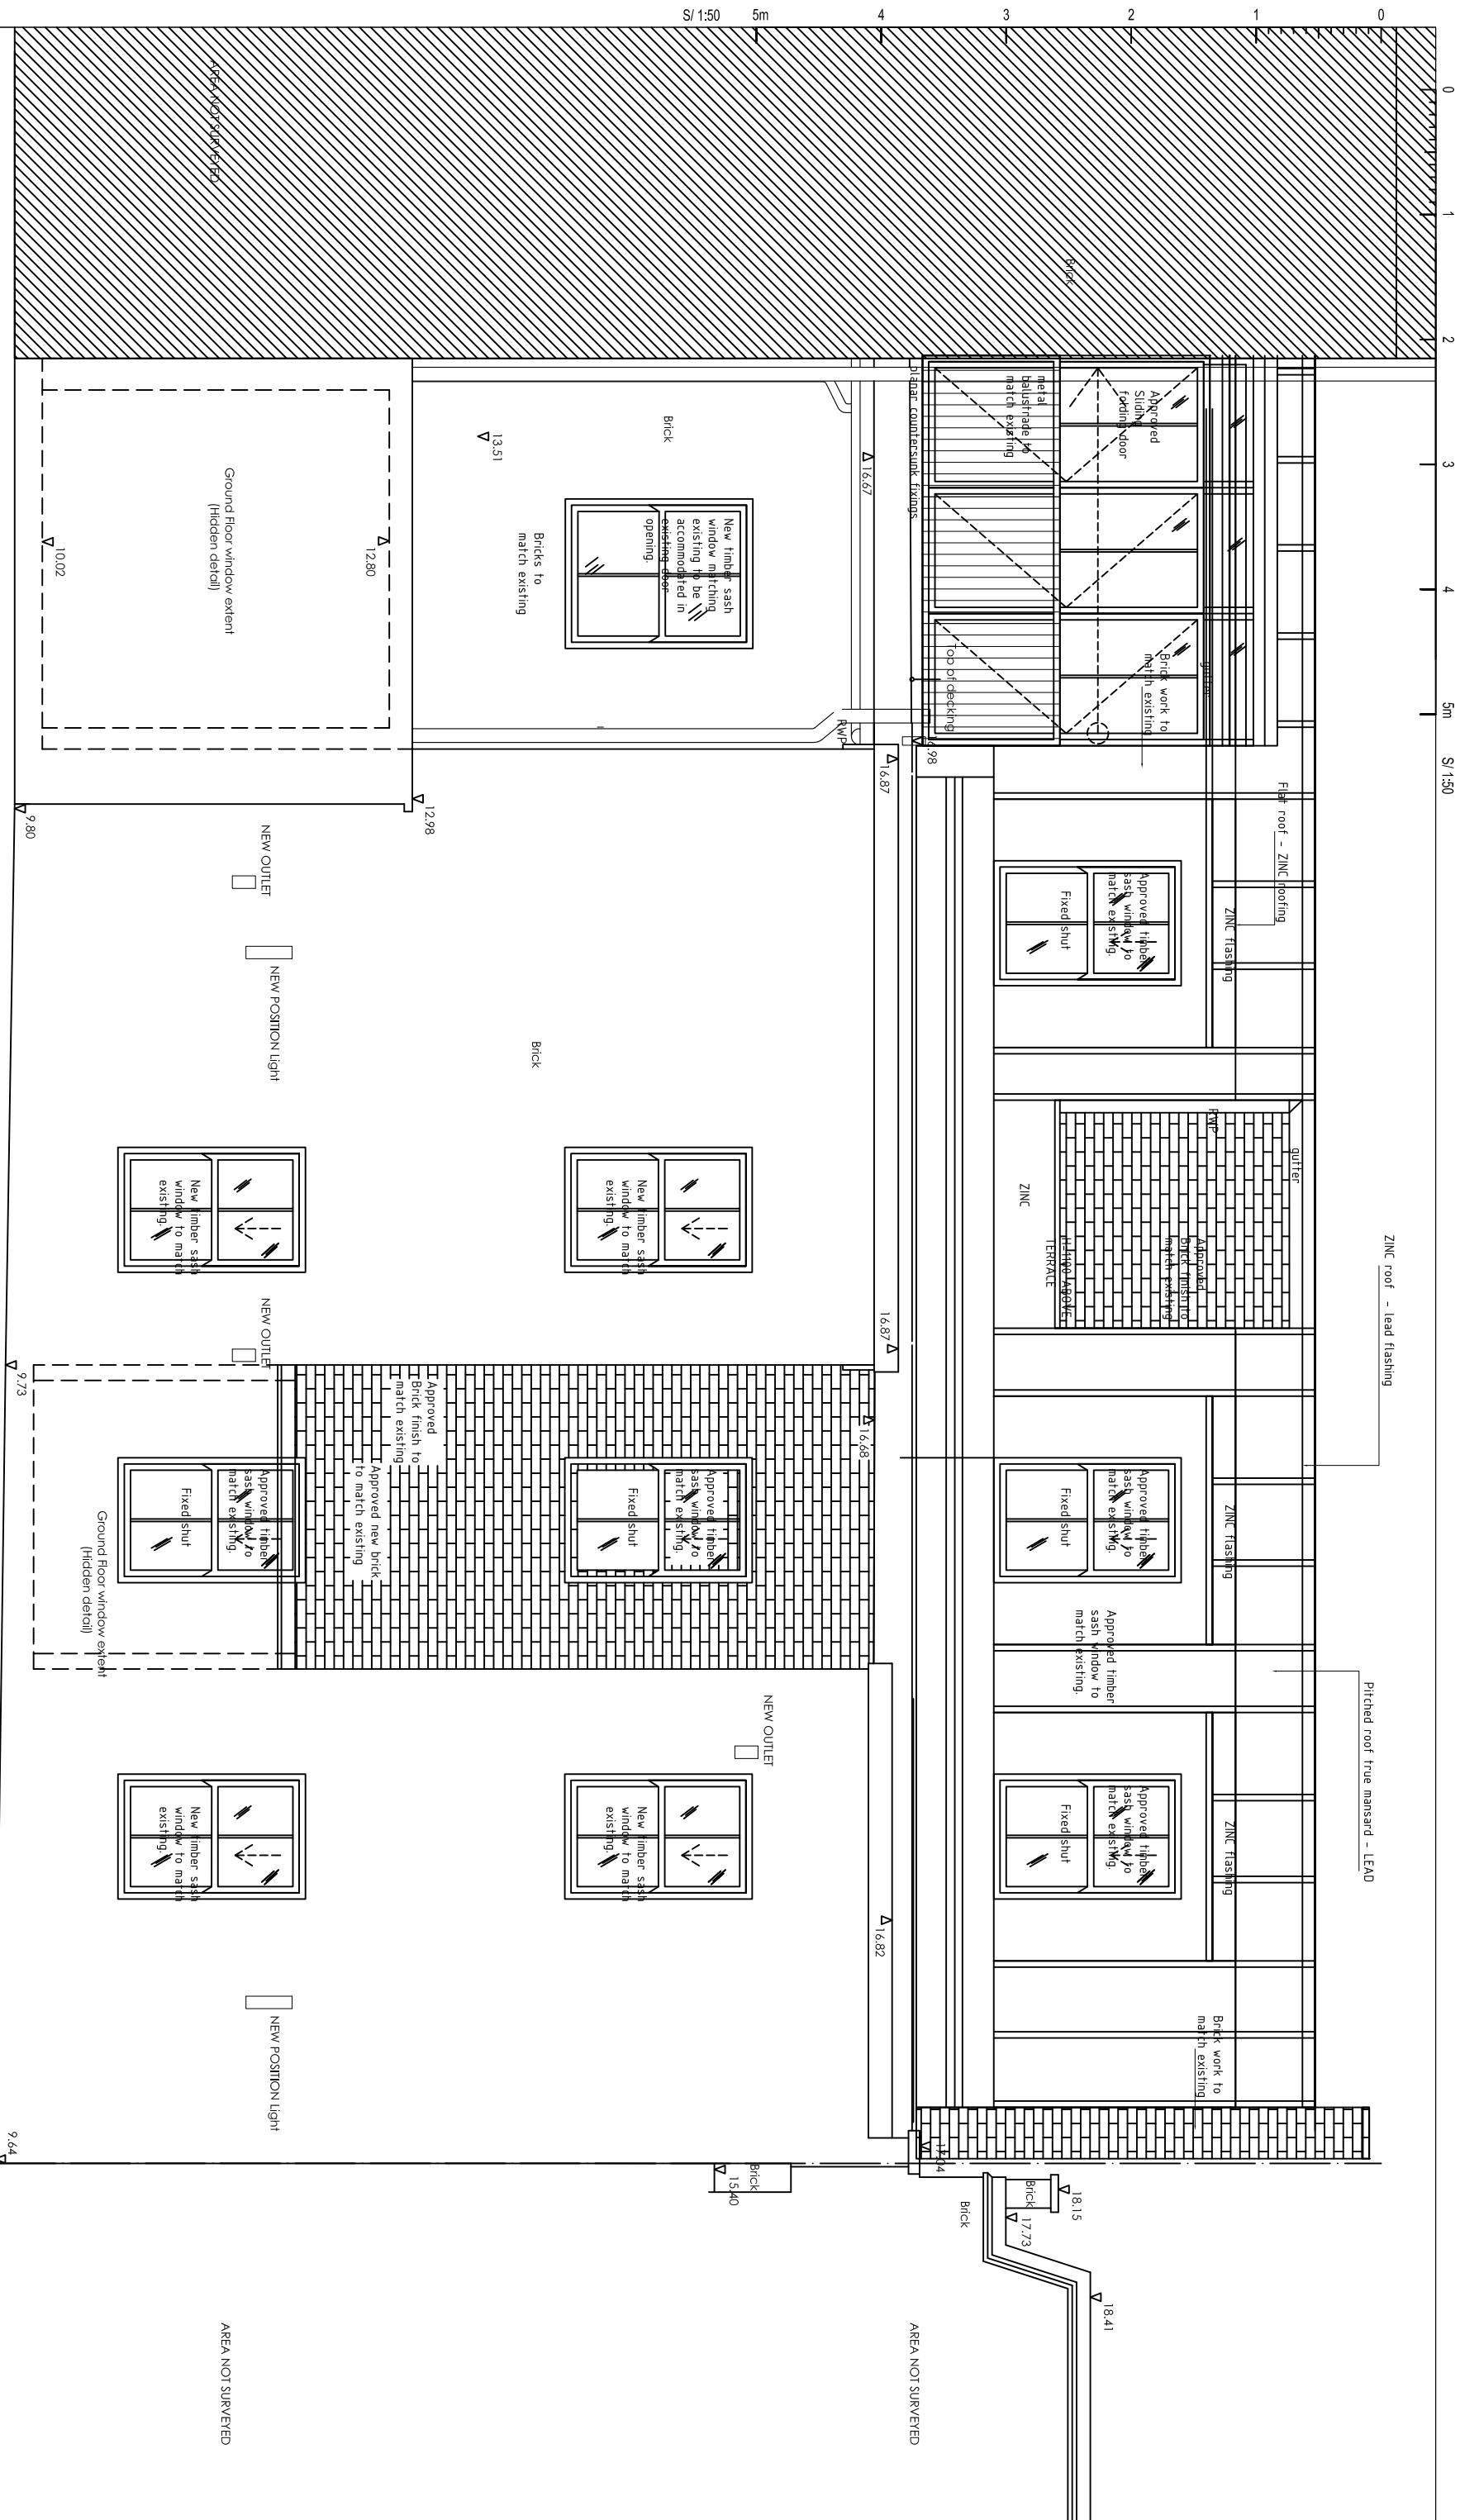

28 JOHN STREET

No 12 NORTHINGTON STREET

No 14 NORTHINGTON STREET

23 JOHN MEWS

[illegible]