




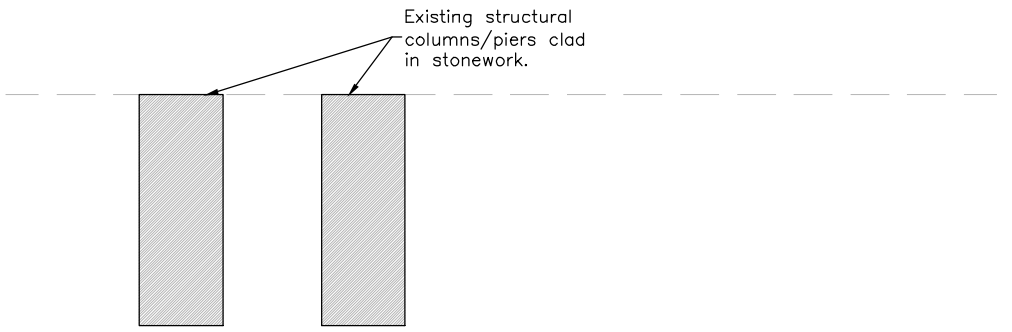


Indicative CGI
As Existing

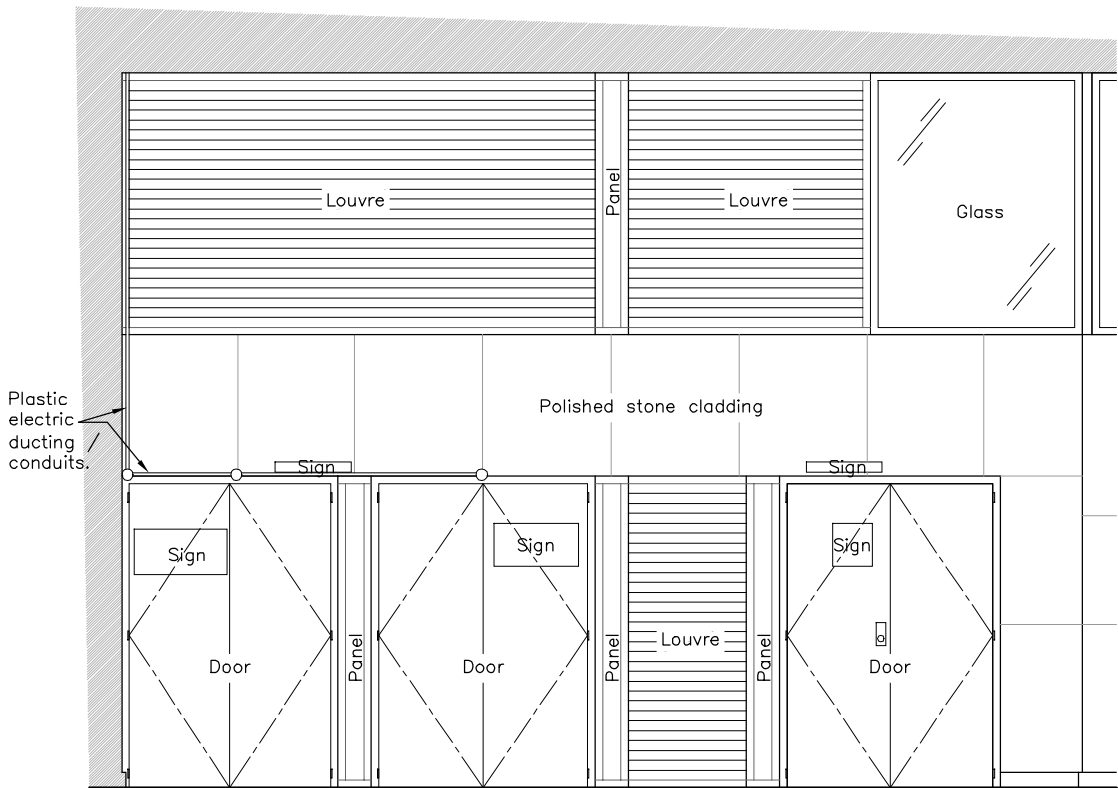


Partial elevation
direction of view

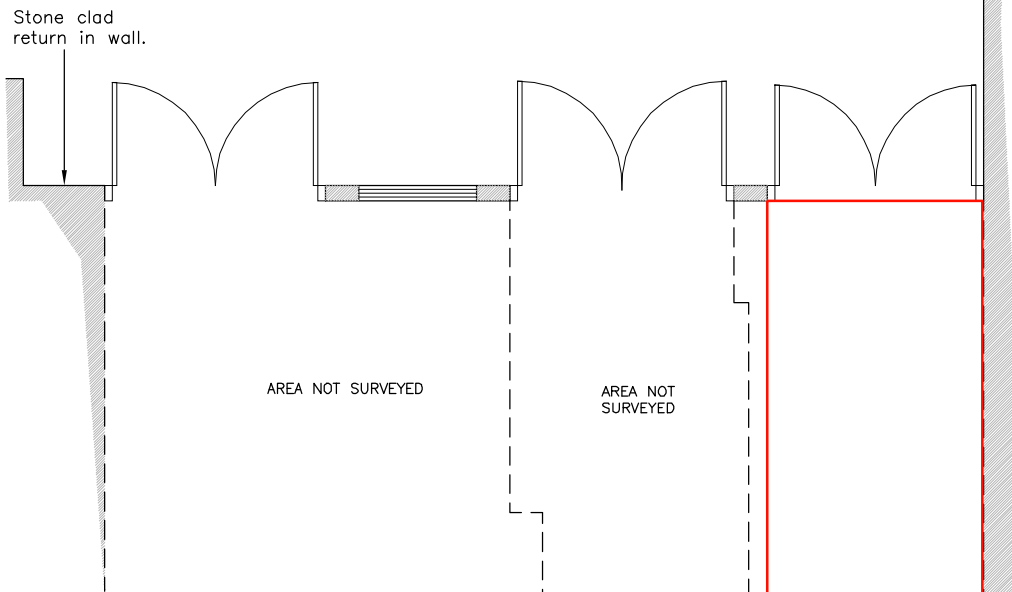


Partial Elevation
As Existing

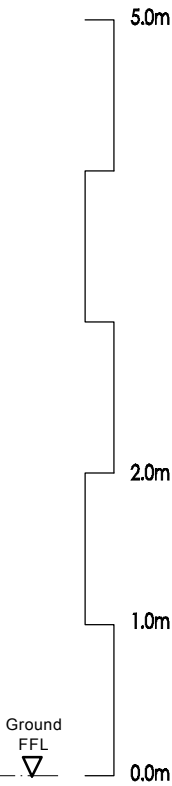

Partial General Arrangement Layout
(Ground Floor Level)
As Existing

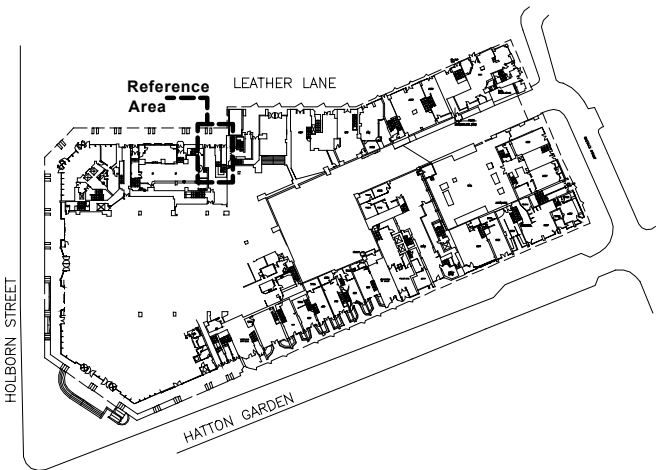

Key Plan (Ground Floor)
Not To Scale

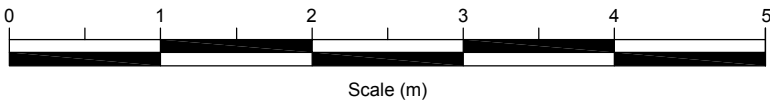


DRAWING TITLE Entrance to Basement (Ground Floor Level) As Existing	PROJECT NAME Alterations	DATE Jan' 2016 SCALE 1:50 @ A3
ADDRESS 120 Holborn, London EC1N	CLIENT Centa Business Services	DRAWING NO. 23155 - 300 RevA
NOTES: DO NOT SCALE FROM DRAWING. ALL DIMENSIONS TO BE CONFIRMED ON SITE.		 1 SANDWICH STREET LONDON WC1H 9PF Tel: (020) 7391 7100 Fax: (020) 7391 7121




Existing CCTV camera,
Proposed to be similar



Proposed wall mounted
spotlight (or similar) with
PIR sensor

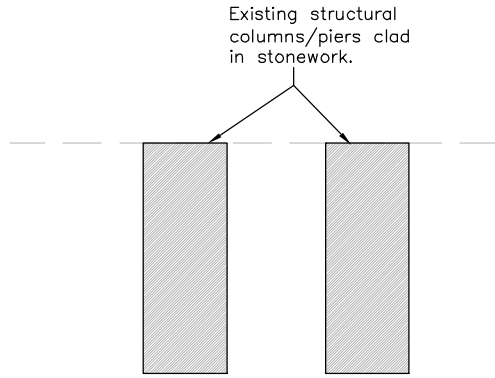

Indicative CGI
As Proposed

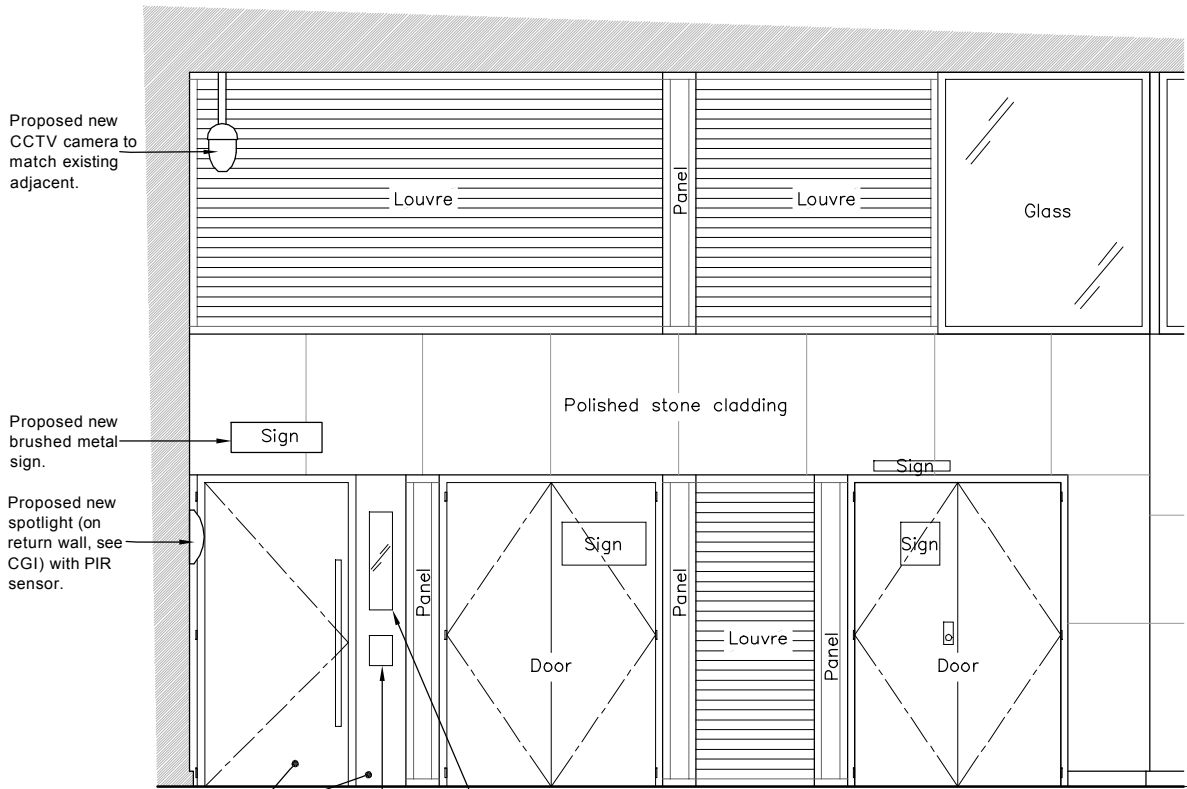


New black powder coated metal door to match existing adjacent style. Door to have stainless steel handle. Door and side panel to fit within existing double door opening.



New door entry system panel with stainless steel face plate.

Glazed vision panel in new fixed side panel of new door.

Partial Elevation
As Proposed

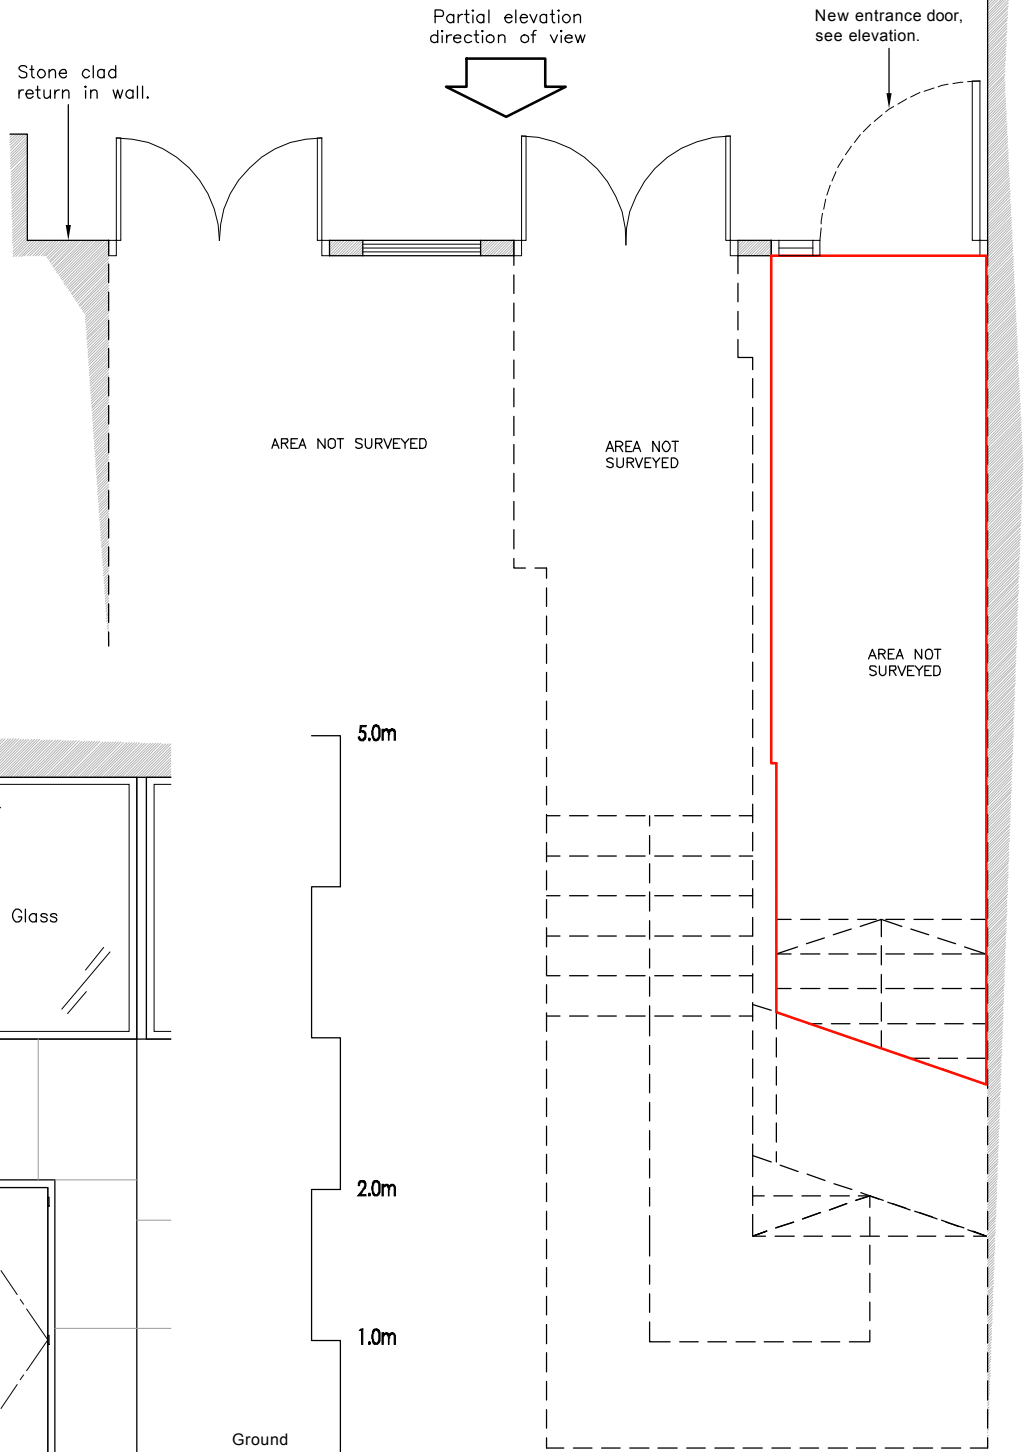


Partial General Arrangement Layout
(Ground Floor Level)
As Proposed

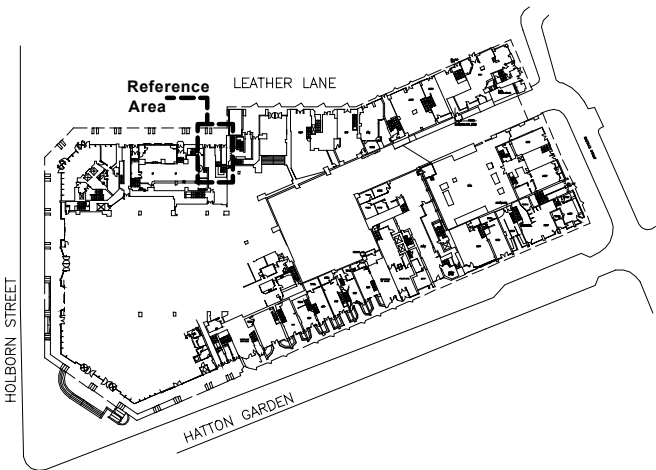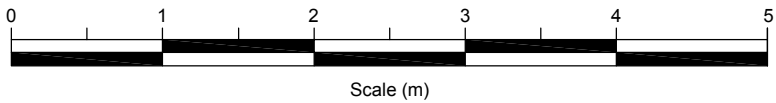

Key Plan (Ground Floor)
Not To Scale

DRAWING TITLE	Entrance to Basement (Ground Floor Level) As Proposed		PROJECT NAME	Alterations	DATE	Jan' 2016
	ADDRESS		120 Holborn, London EC1N	CLIENT	Centa Business Services	SCALE 1:50 @ A3
NOTES: DO NOT SCALE FROM DRAWING. ALL DIMENSIONS TO BE CONFIRMED ON SITE.		DRAWING NO.		23155 - 301 RevA		
				1 SANDWICH STREET LONDON WC1H 9PF Tel: (020) 7391 7100 Fax: (020) 7391 7121		

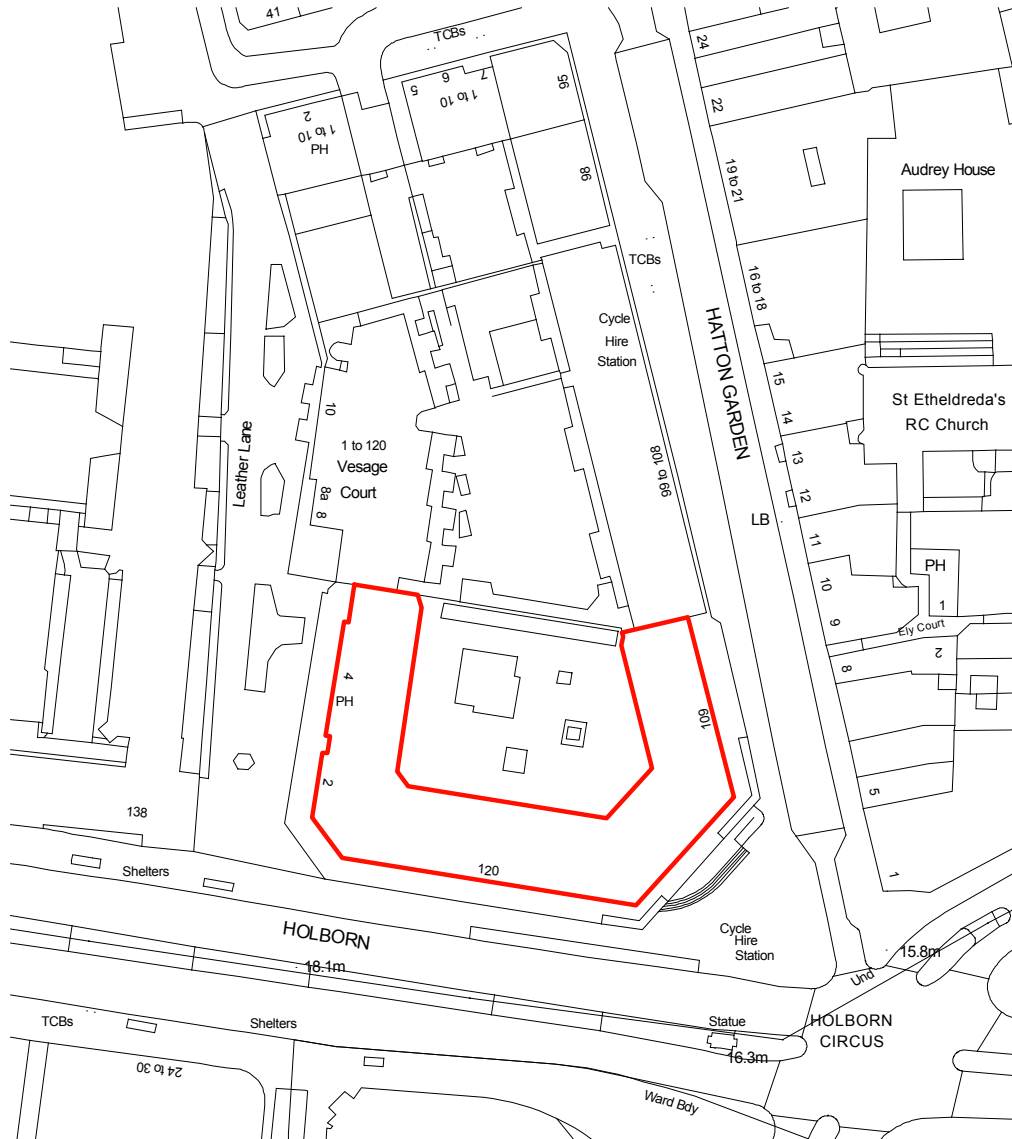

Ordnance Survey, (c) Crown Copyright 2016. All rights reserved. Licence number 100022432

<p>DRAWING TITLE</p> <p>OS Map</p>	<p>PROJECT NAME</p> <p>Alterations</p>	<p>DATE</p> <p>Sept' 2016</p> <p>SCALE</p> <p>1:1250 @ A4</p>
<p>ADDRESS</p> <p>120 Holborn, London EC1N</p>	<p>CLIENT</p> <p>Centa Business Services</p>	<p>DRAWING NO.</p> <p>23155 - OS</p>
<p>NOTES: DO NOT SCALE FROM DRAWING. ALL DIMENSIONS TO BE CONFIRMED ON SITE.</p>	<div data-bbox="986 1928 1289 2063" data-label="Image"> </div> <p>1 SANDWICH STREET LONDON WC1H 9PF</p> <p>Tel: (020) 7391 7100 Fax: (020) 7391 7121</p>	