


DO NOT SCALE OFF THIS DRAWING
REPORT ANY ERRORS OR
DISCREPANCIES TO THE
ARCHITECT PROMPTLY

PLEASE NOTE: THIS DRAWING IS
TO BE READ IN CONJUNCTION
WITH ALL OTHER DRAWINGS AND
DOCUMENTS SUBMITTED WITH
THIS APPLICATION.

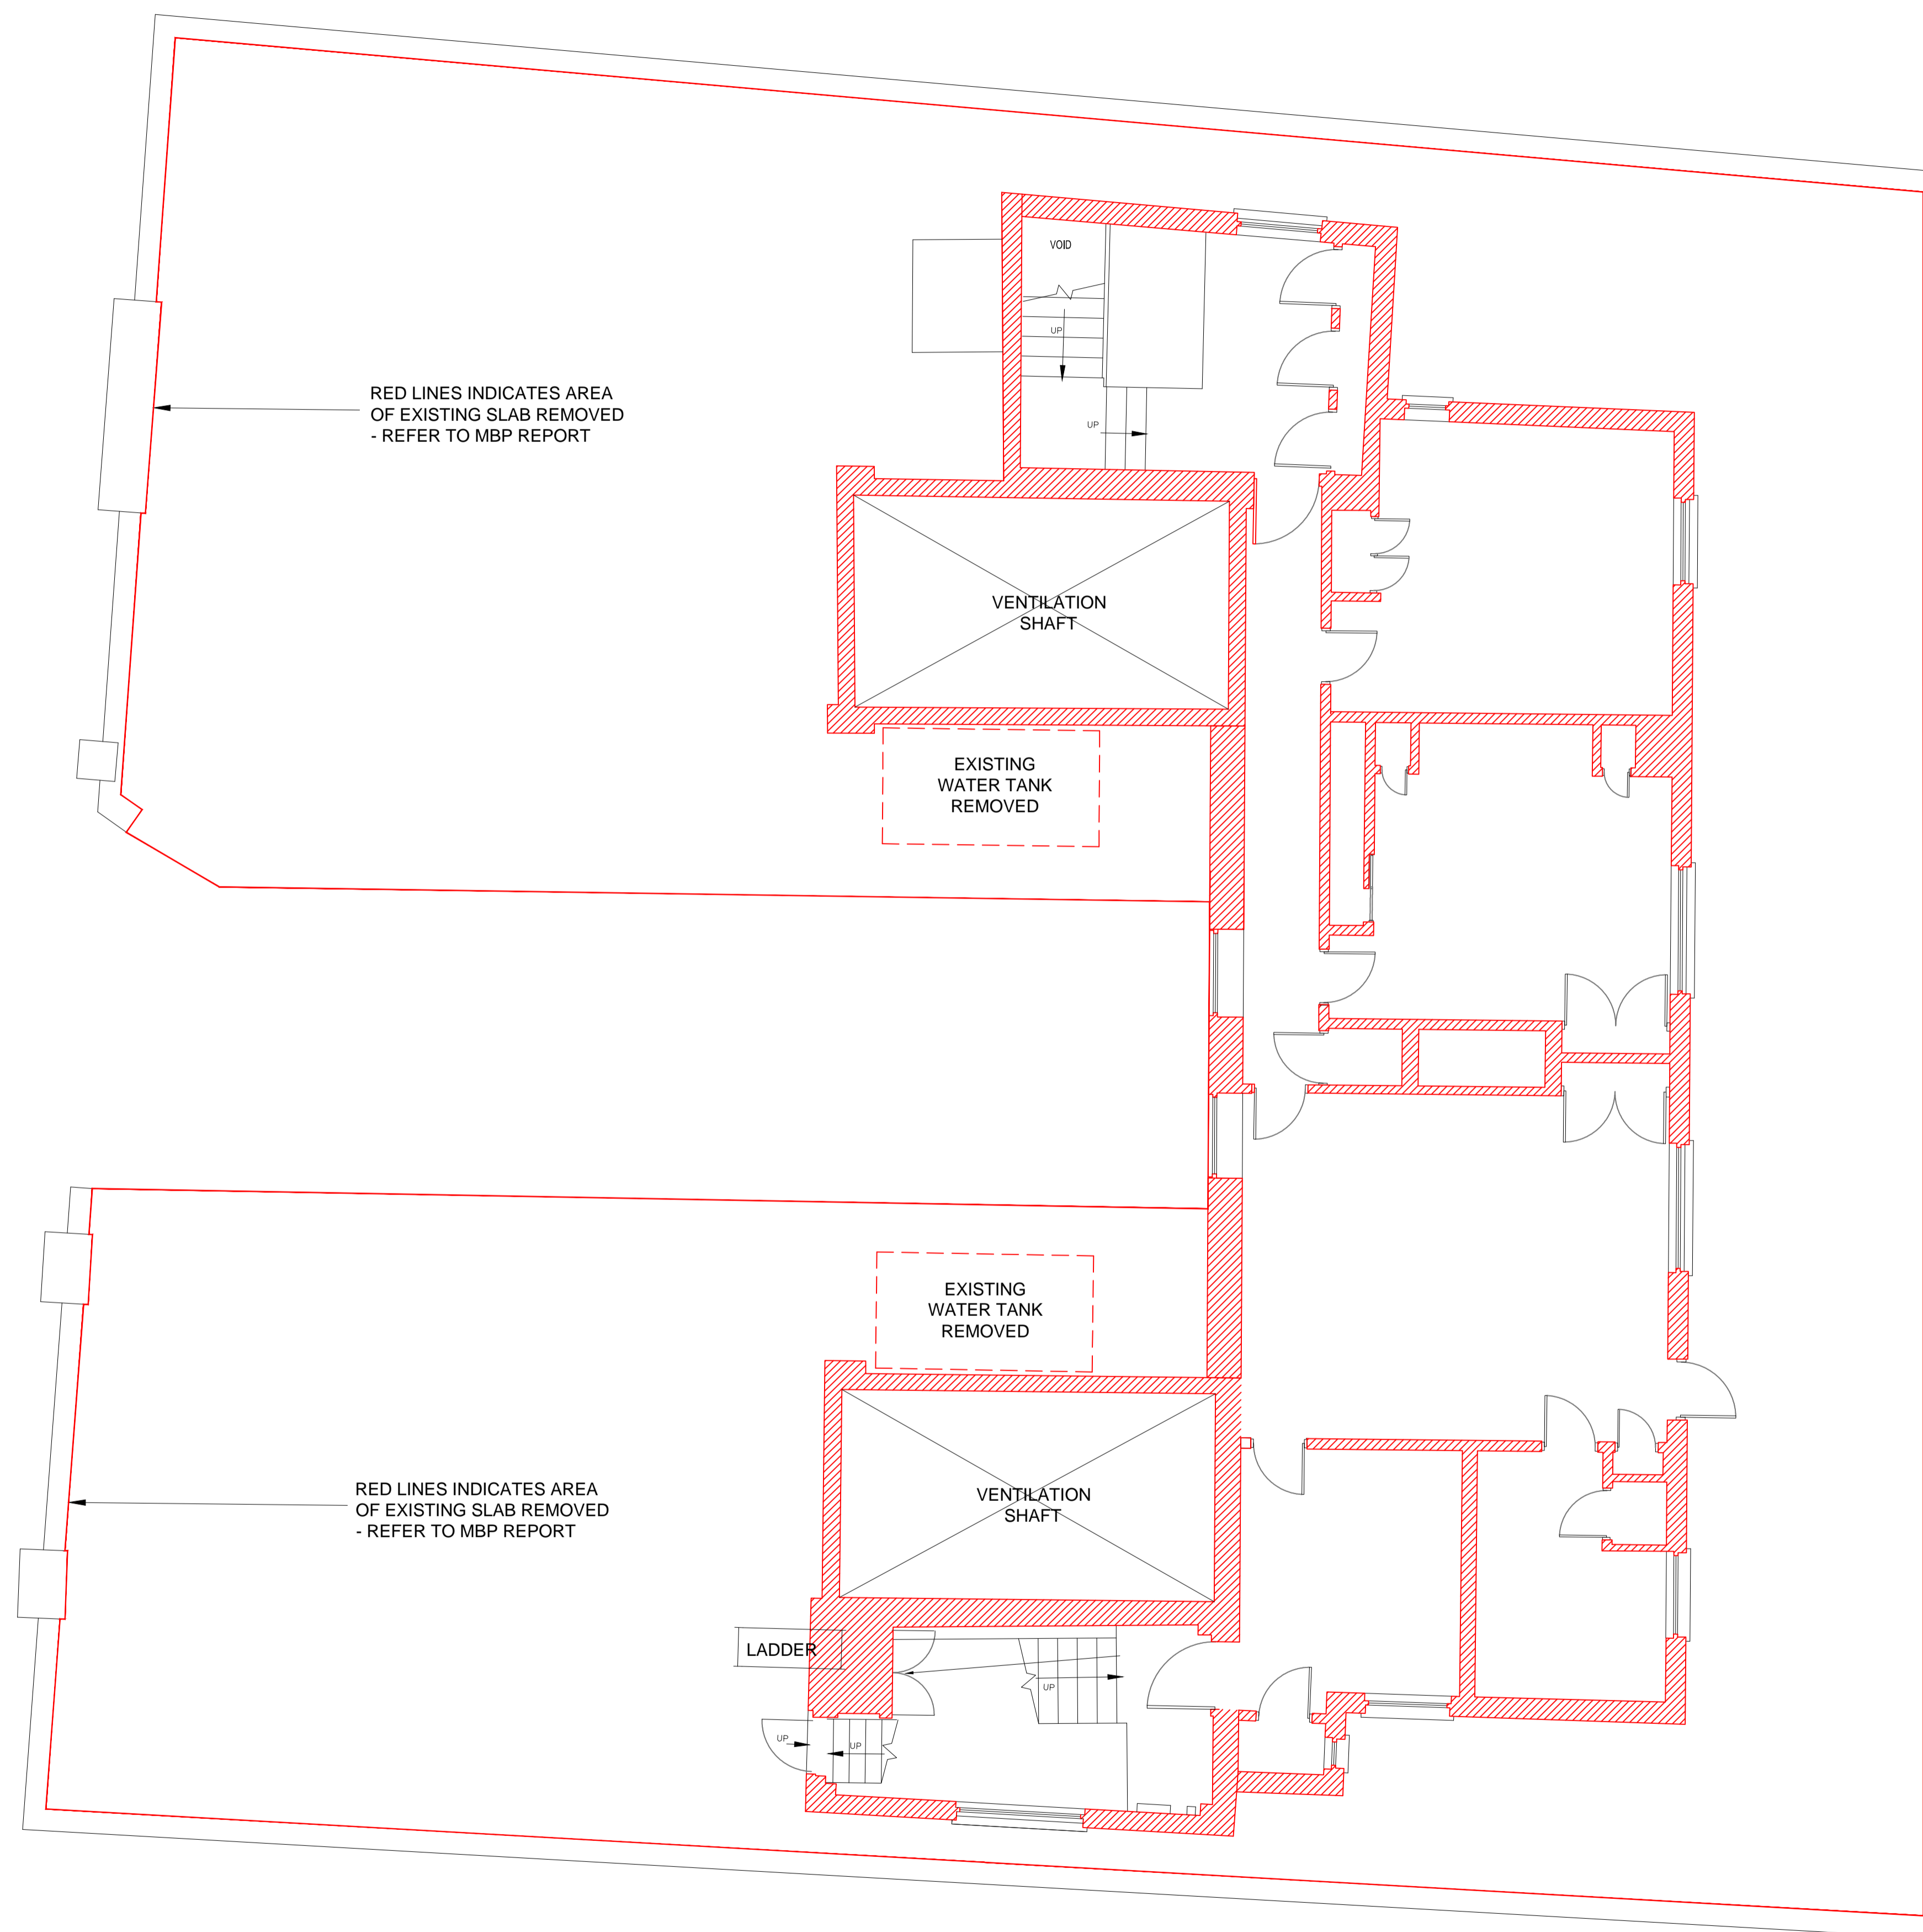

 EXISTING WALL
TO BE RETAINED

 EXISTING WALL TO BE
DEMOLISHED

0 1 2 3 4
Metres

No	Date	By	Comments

Revision Notes

Status: **PLANNING**

Client: Marcus Cooper Group

Job: Warren Court Residential Scheme
Tottenham Court Road

Drawing Title: Demolition of 6th Floor

Scale: 1:50 @ A1 / 1:100 @ A3
Date: JAN 2016 Drawn: Chkd:

MOXLEY
ARCHITECTS
47 Clapham High St T +44 (0) 7720 8968
London SW4 7TL F +44 (0) 7627 2533
www.moxley.co.uk E info@moxley.co.uk

© Moxley Architects Limited. Reg No 2247305

Job No: **706** Drawing No: **2.011** Rev: **-**