


Demolition:
Items to be demolished shown
dashed & in red.

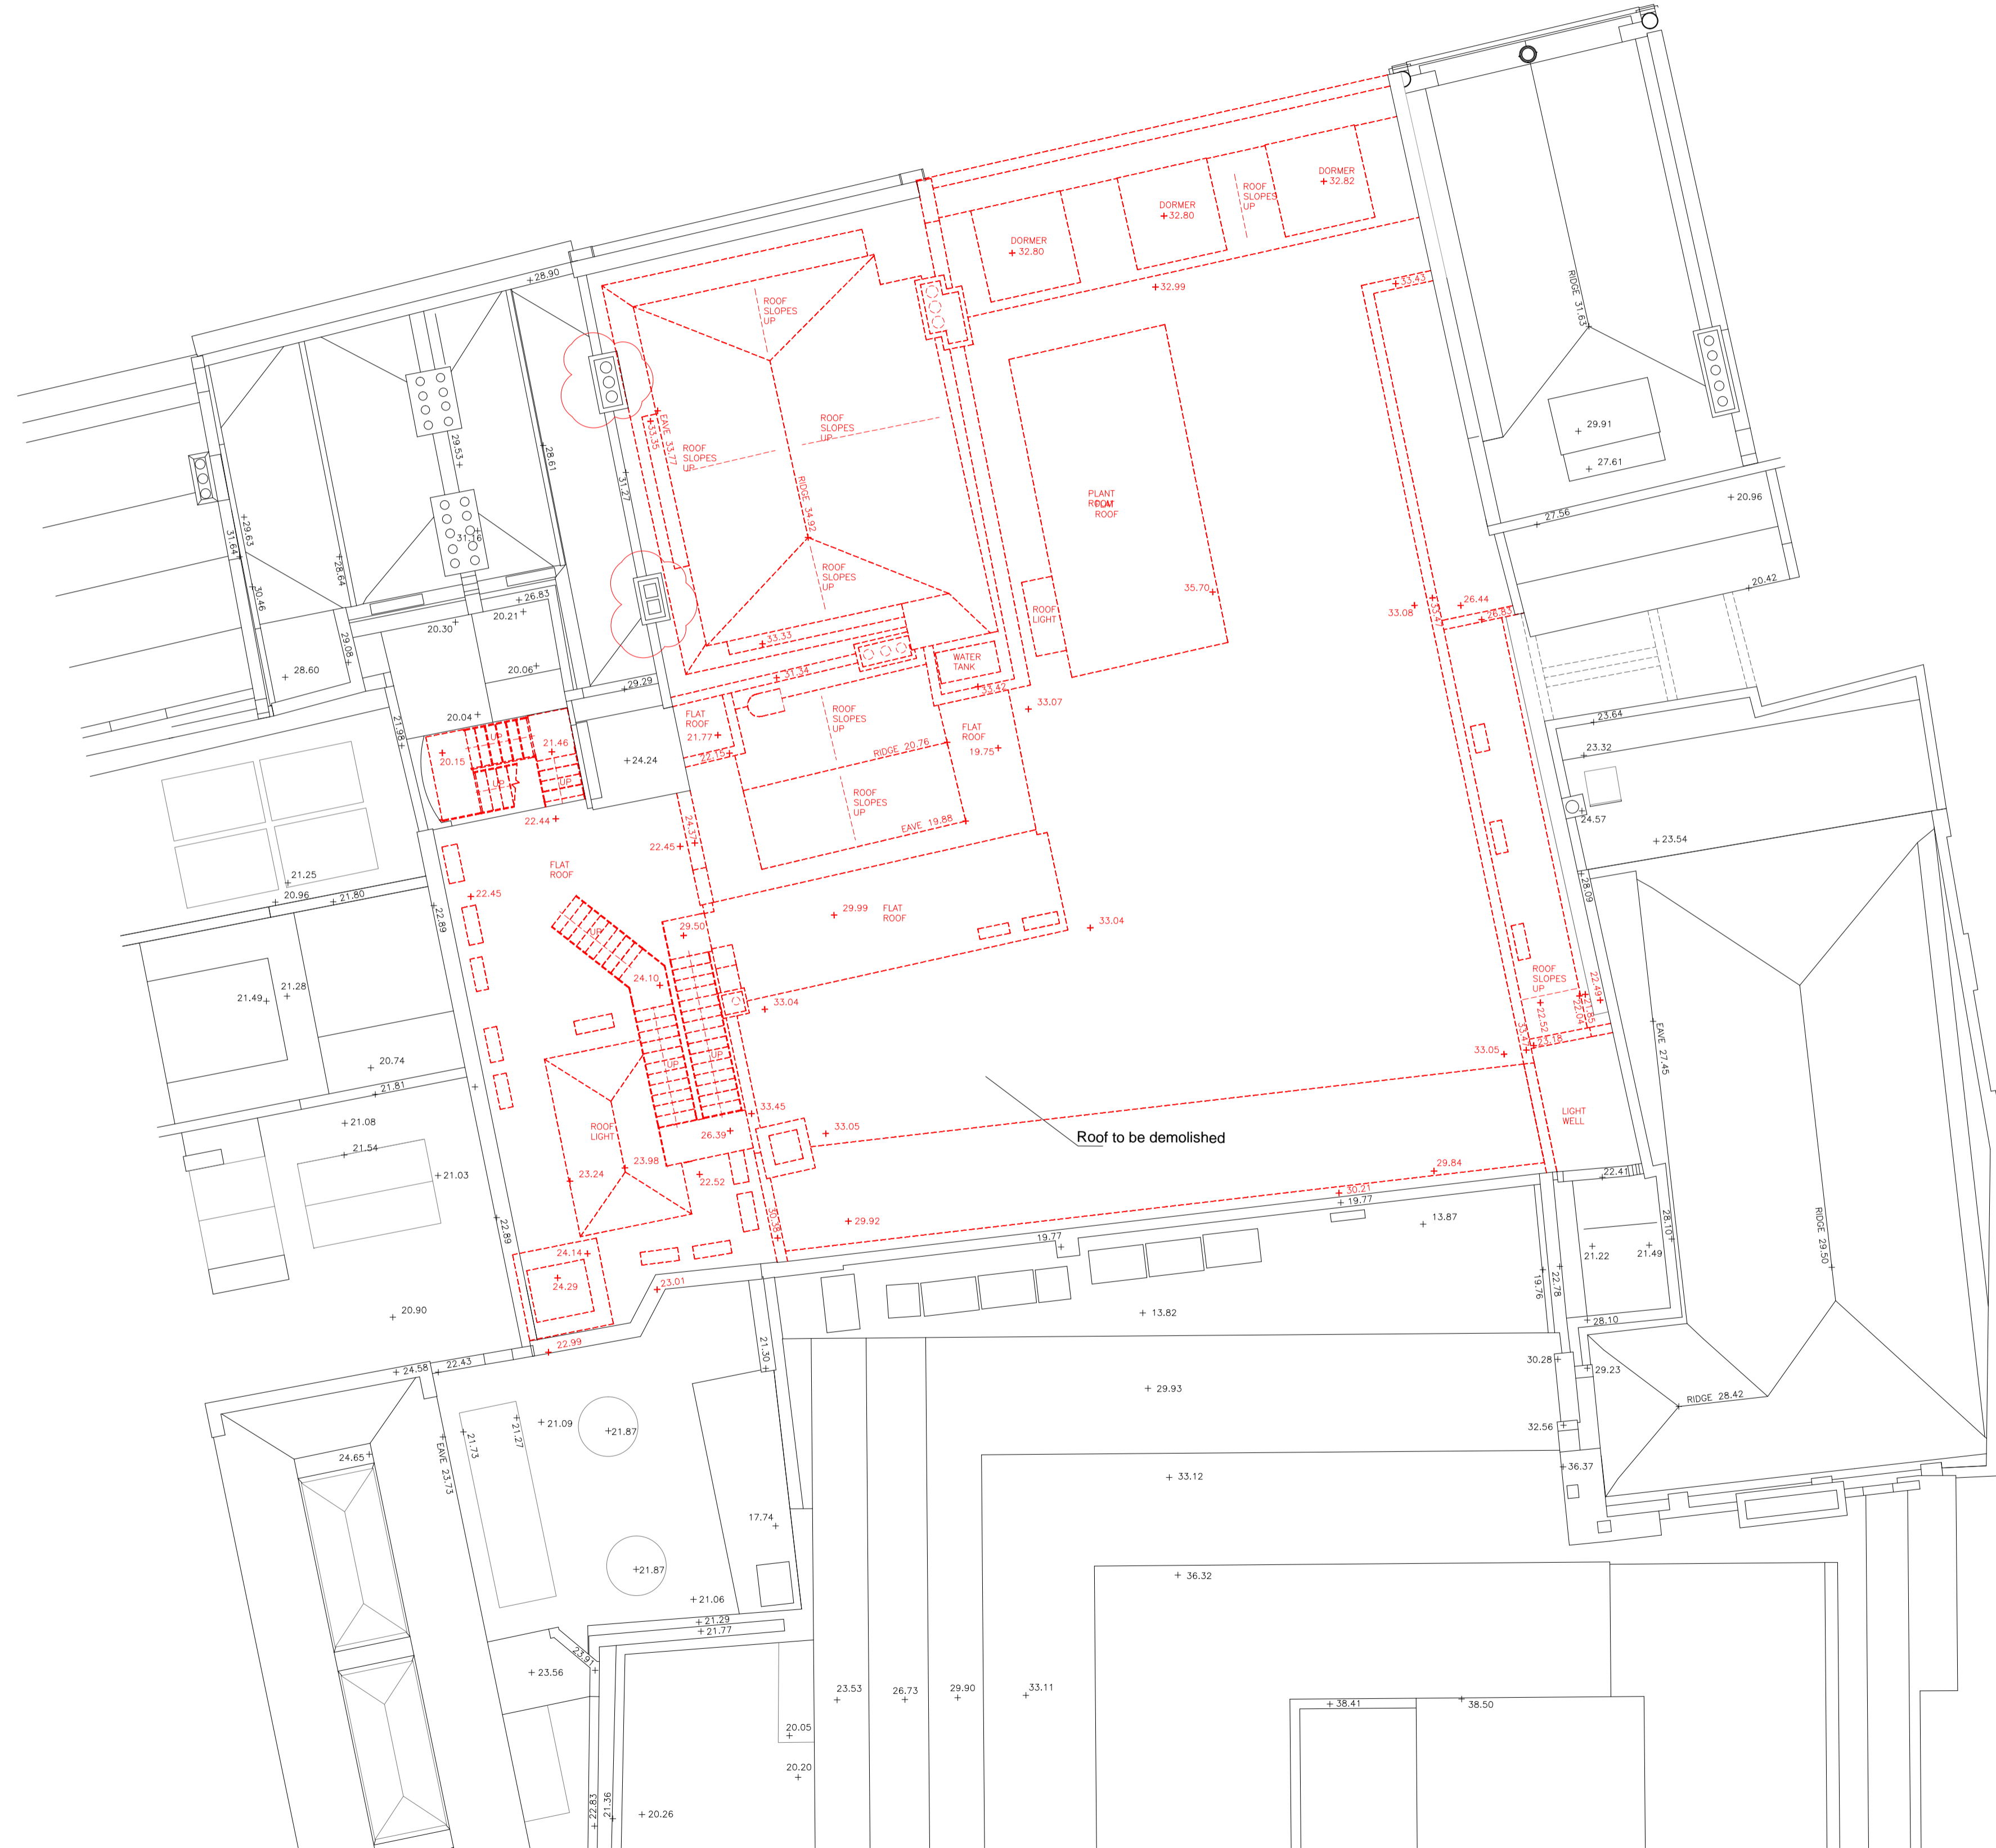

Note:
Drawing to be read in conjunction with Structural
Engineer's Method Statement.

P1	Chimney amendment	03.08.16
P0	Planning	12.02.16
Rev	Issue	Date

**Frost
Architects**

PROJECT
12 - 14 Greville
Street
EC1N 8SB

DRAWING
Roof Demolition Plan

Status **PLANNING**

SCALE **1:100** SIZE **A1**
DRAWN BY **EQH**

PROJECT NO. **15229** DRAWING NO. **56** REV. **P1**

Roof Demolition Plan

