
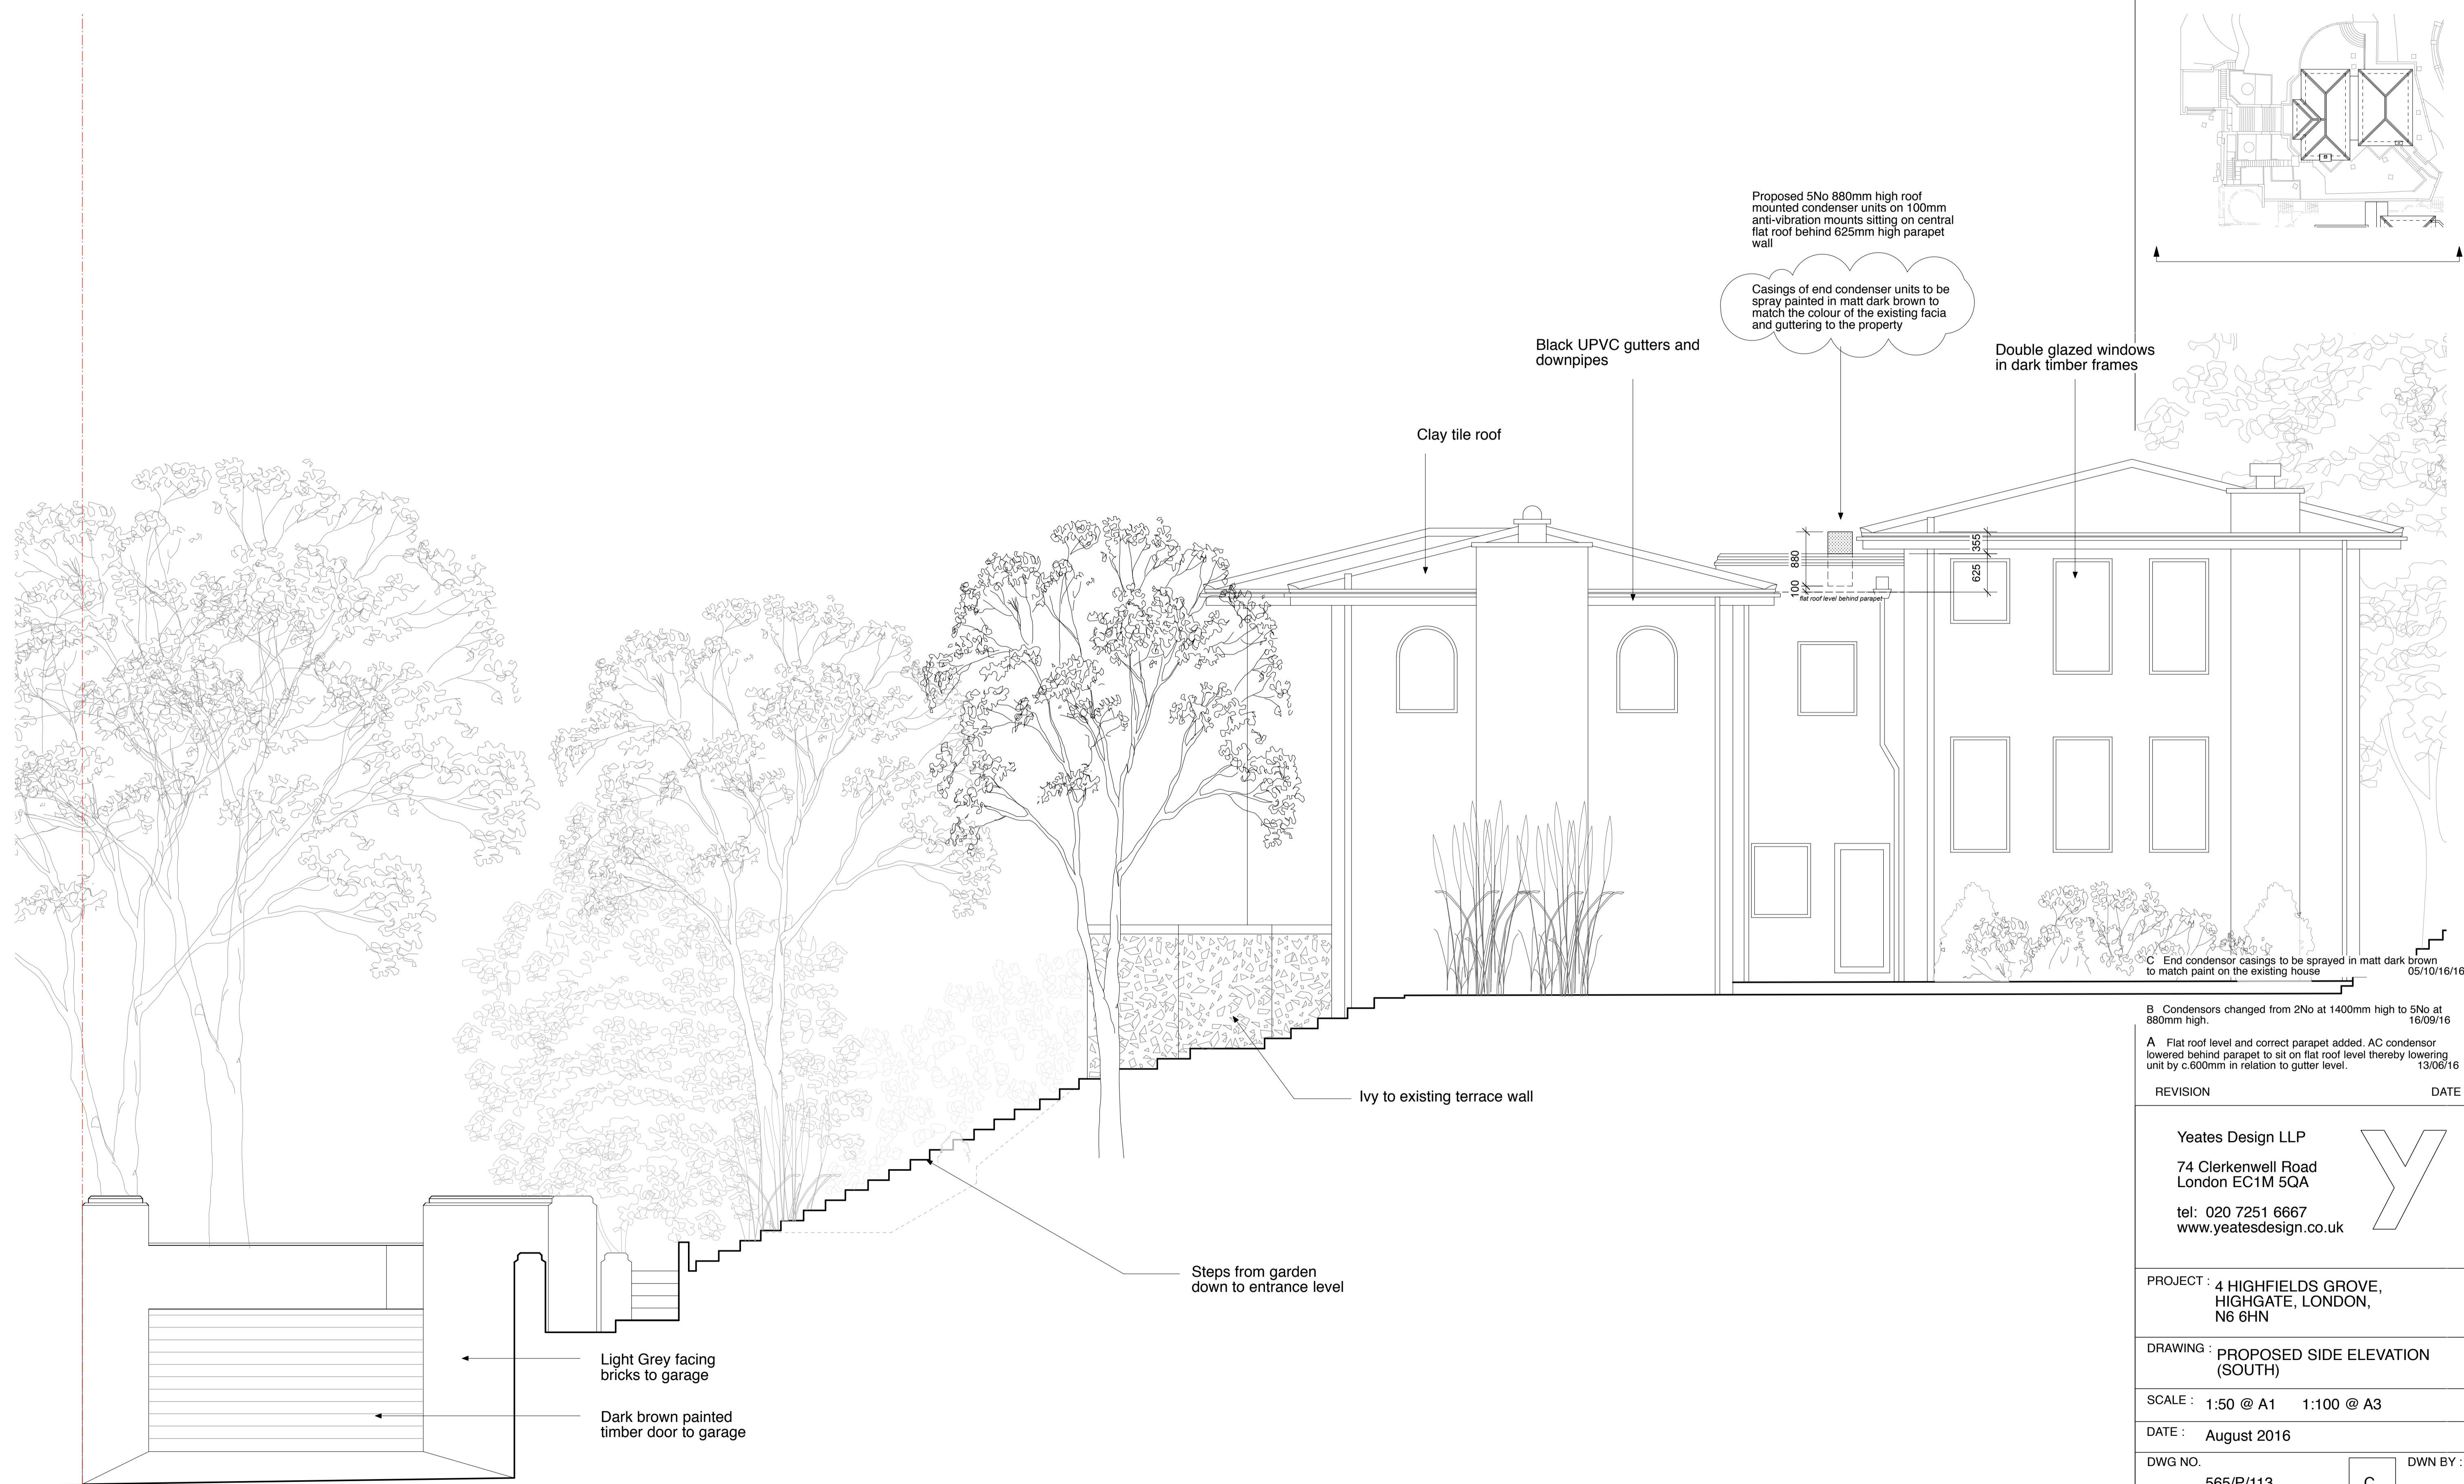


TO BE READ IN CONJUNCTION WITH STRUCTURAL ENGINEER'S DRAWINGS.
REPORT ALL DISCREPANCIES PRIOR TO PROCEEDING.

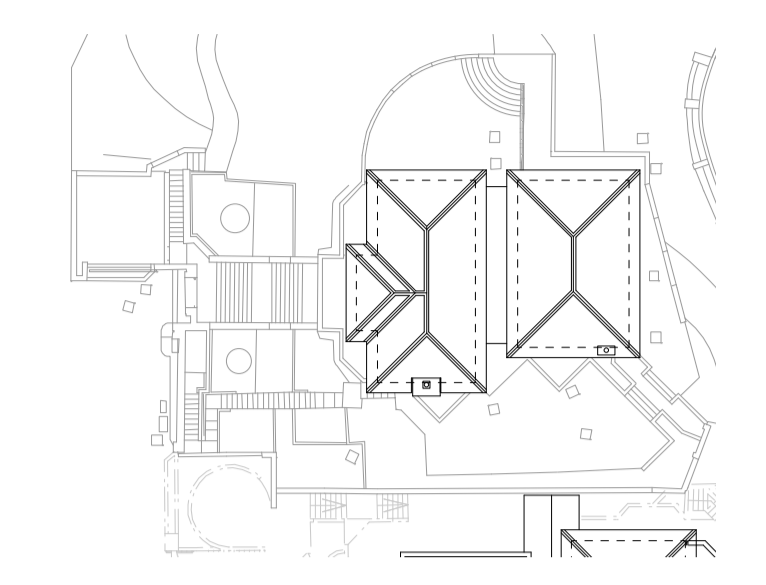


B Condensers changed from 2No at 1400mm high to 5No at 880mm high. 16/09/16

A Flat roof level and correct parapet added. AC condenser lowered behind parapet to sit on flat roof level thereby lowering unit by c.600mm in relation to gutter level. 13/06/16

REVISION DATE

Yeates Design LLP
74 Clerkenwell Road
London EC1M 5QA
tel: 020 7251 6667
www.yeatesdesign.co.uk

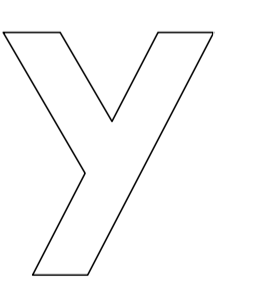

PROJECT: 4 HIGHFIELDS GROVE,
HIGHGATE, LONDON,
N6 6HN

DRAWING: PROPOSED SIDE ELEVATION
(SOUTH)

SCALE: 1:50 @ A1 1:100 @ A3

DATE: August 2016

DWG NO. 565/P/113 DWN BY: C

DRAWING STATUS: FOR TENDER
FOR PLANNING FOR CONSTRUCTION

INFORMATION CONTAINED IN THIS DRAWING IS THE SOLE COPYRIGHT OF YEATES DESIGN LLP AND SHOULD NOT BE REPRODUCED WITHOUT THEIR PERMISSION

4 Highfields Grove

