



REVISIONS		
Rev.	Date	By
A	06.11.16	LV

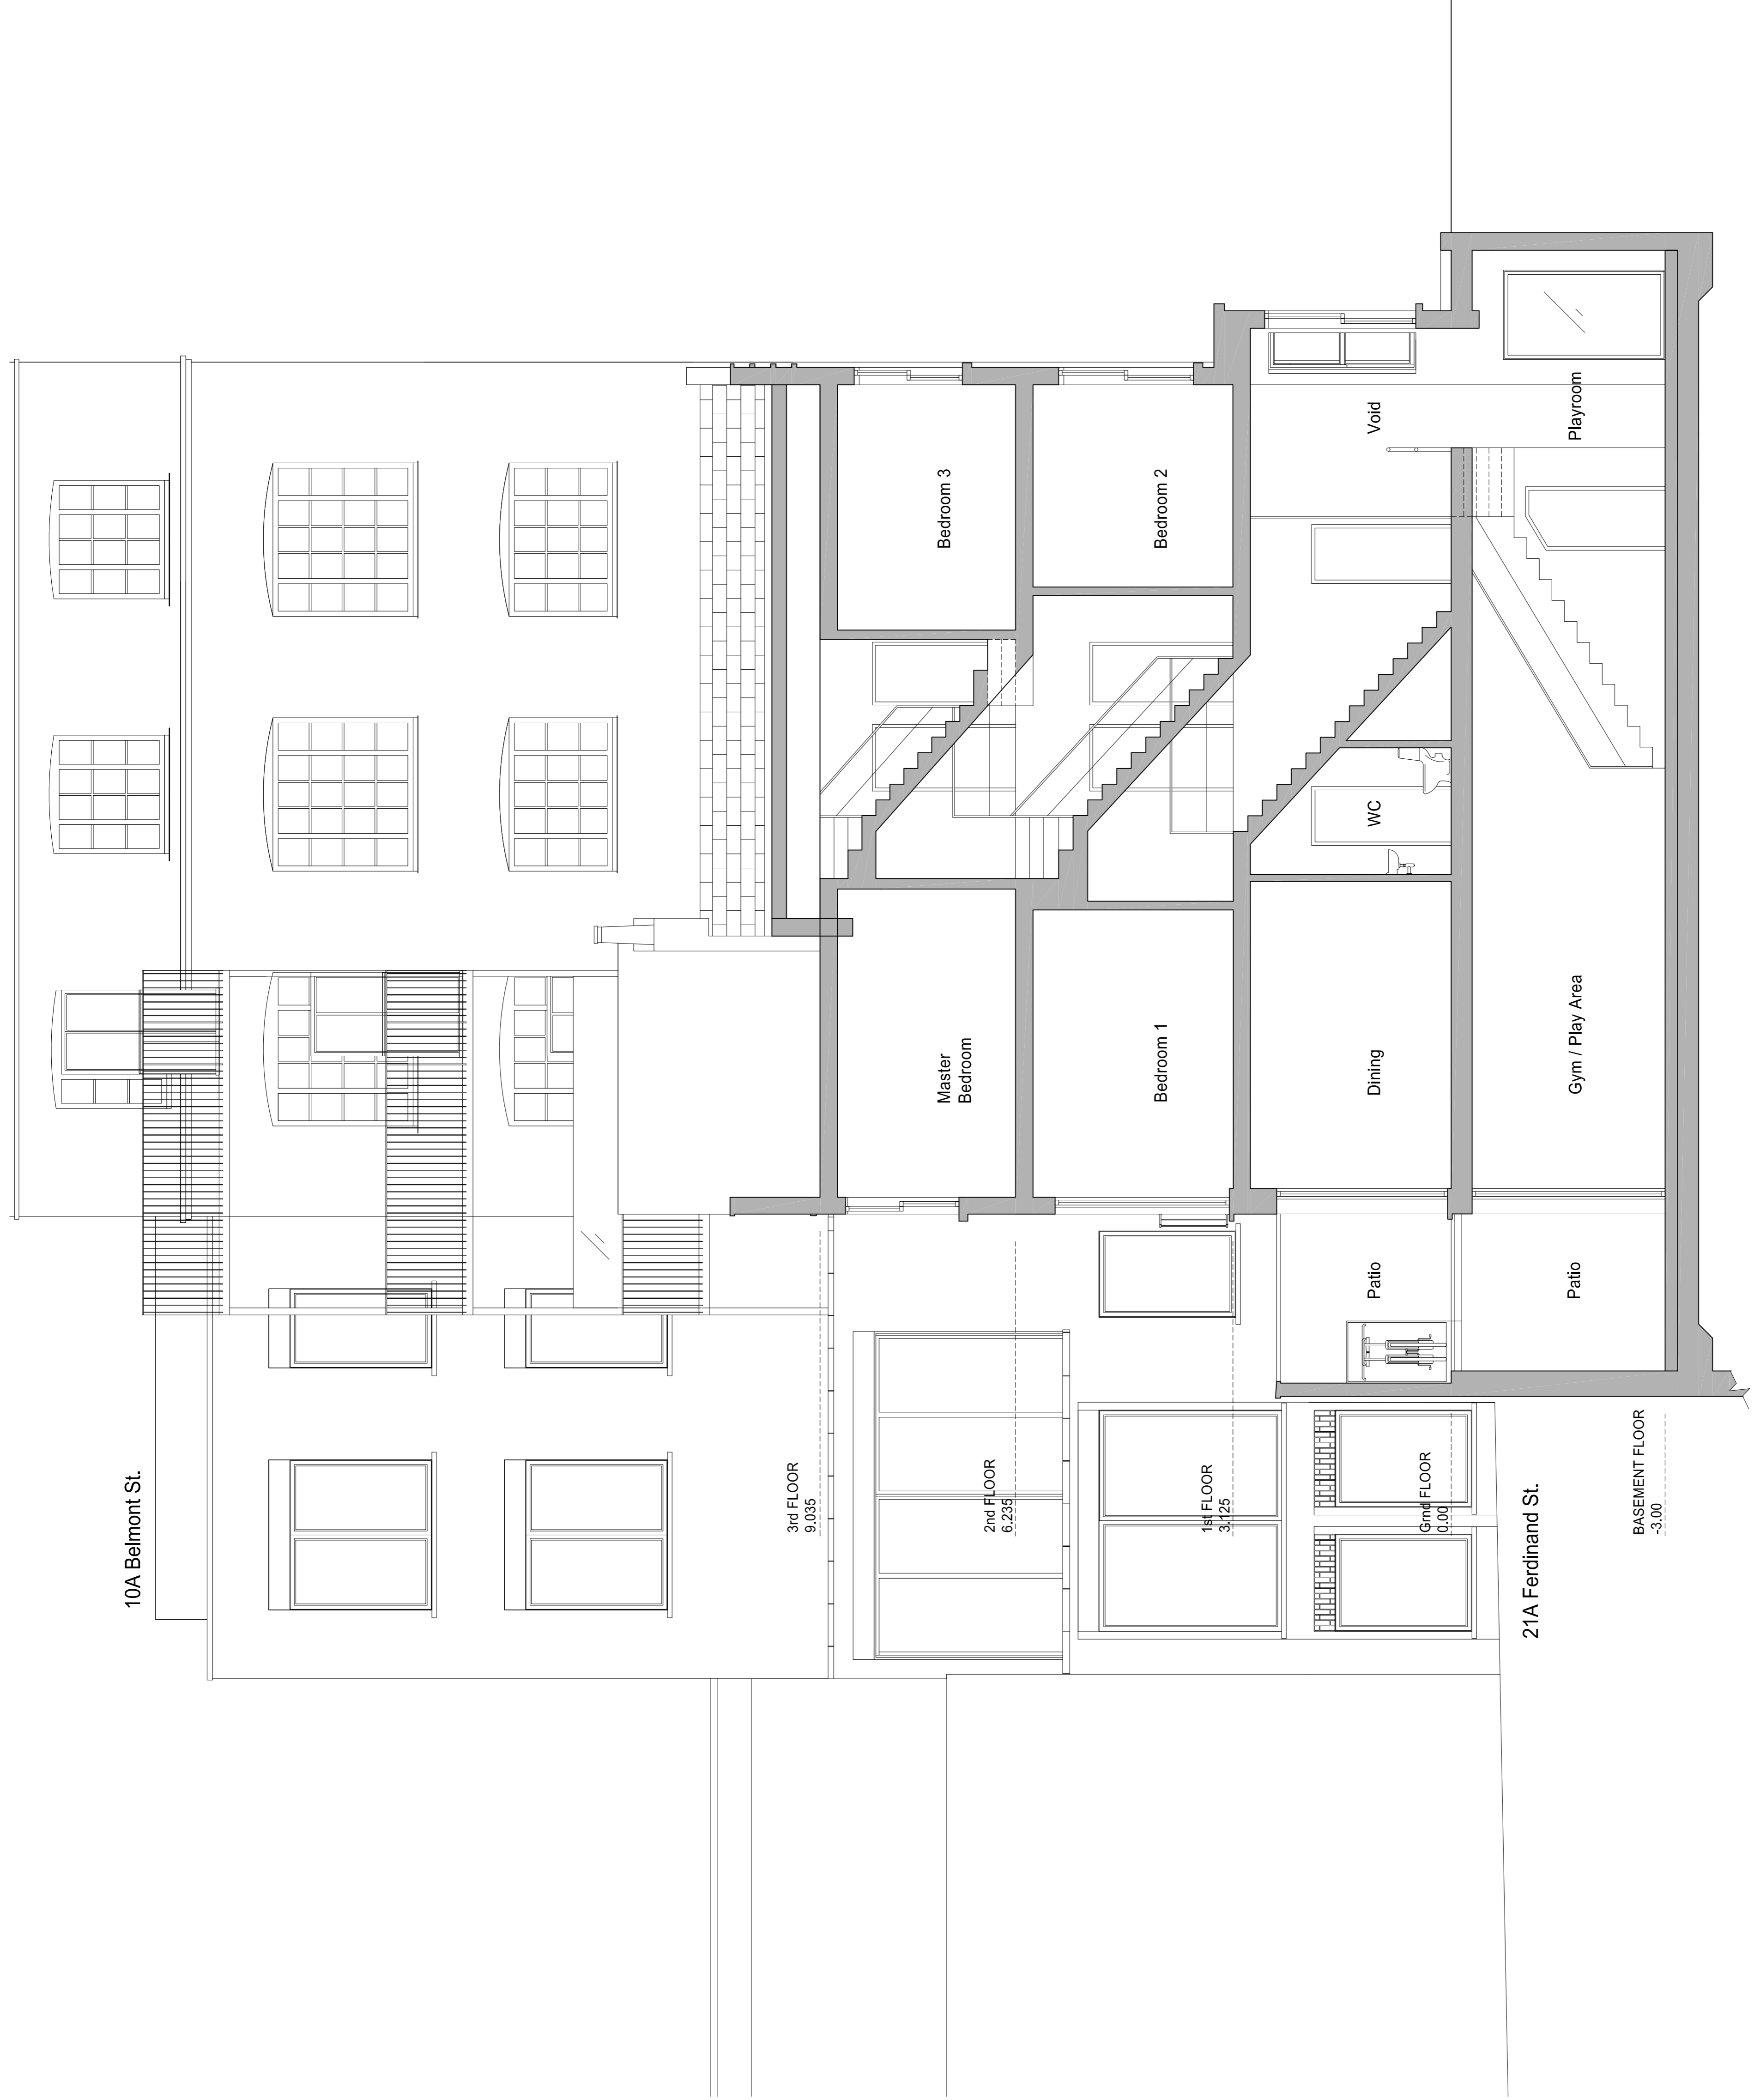

EXISTING SECTION AA'

PLANNING APPLICATION

ALL DIMENSIONS TO BE CHECKED ON SITE
WORK TO FINISHED DIMENSIONS ONLY
REPAIRS TO EXISTING STRUCTURE TO BE IDENTIFIED
AT ONCE BEFORE PROCEEDING

Contemporary Design Solutions

 46 Great Marlborough Street
 London
 W1F 7JY
 Telephone: 020 7464 6200 Fax: 020 7464 4644

Client
WARMHAZE LTD

Project Title
 New Bay Windows
 10-14 Belmont Street, LONDON NW1

Drawing Title
 Existing Section AA'

Scale: 1:50@A1, 1:100@A3 Date: SEPTEMBER 2016
 Drawn: LV Checked:
 Drawing No.: **160910-A(SO)300** Rev: **A**

