



REVISIONS


Rev.	Date	By
-	-	-
-	PLANNING ISSUE	07.10.16 MG

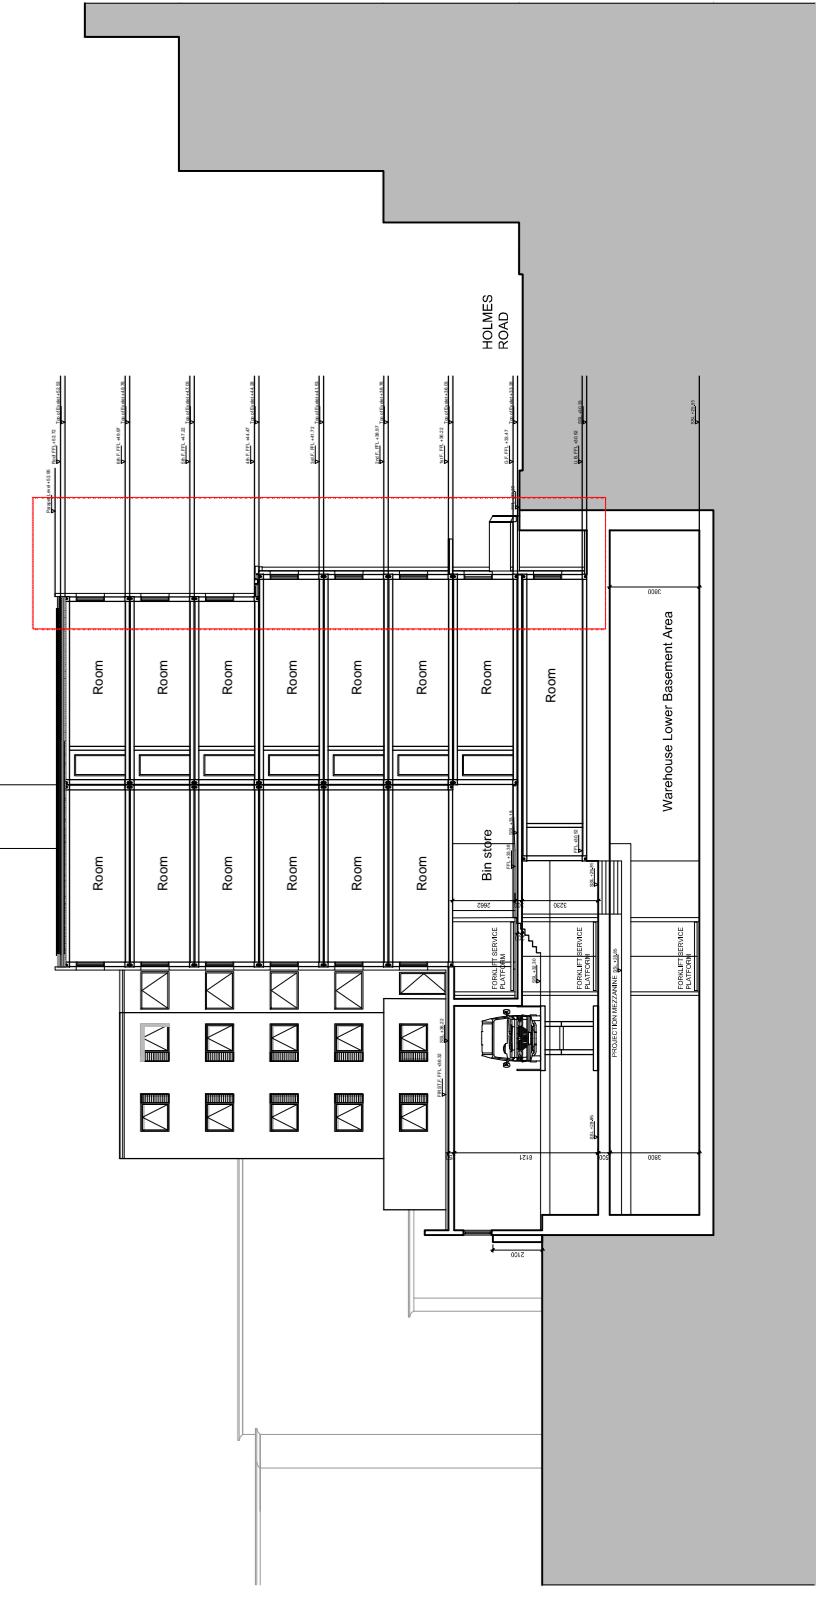

FACADE SECTION 1:20

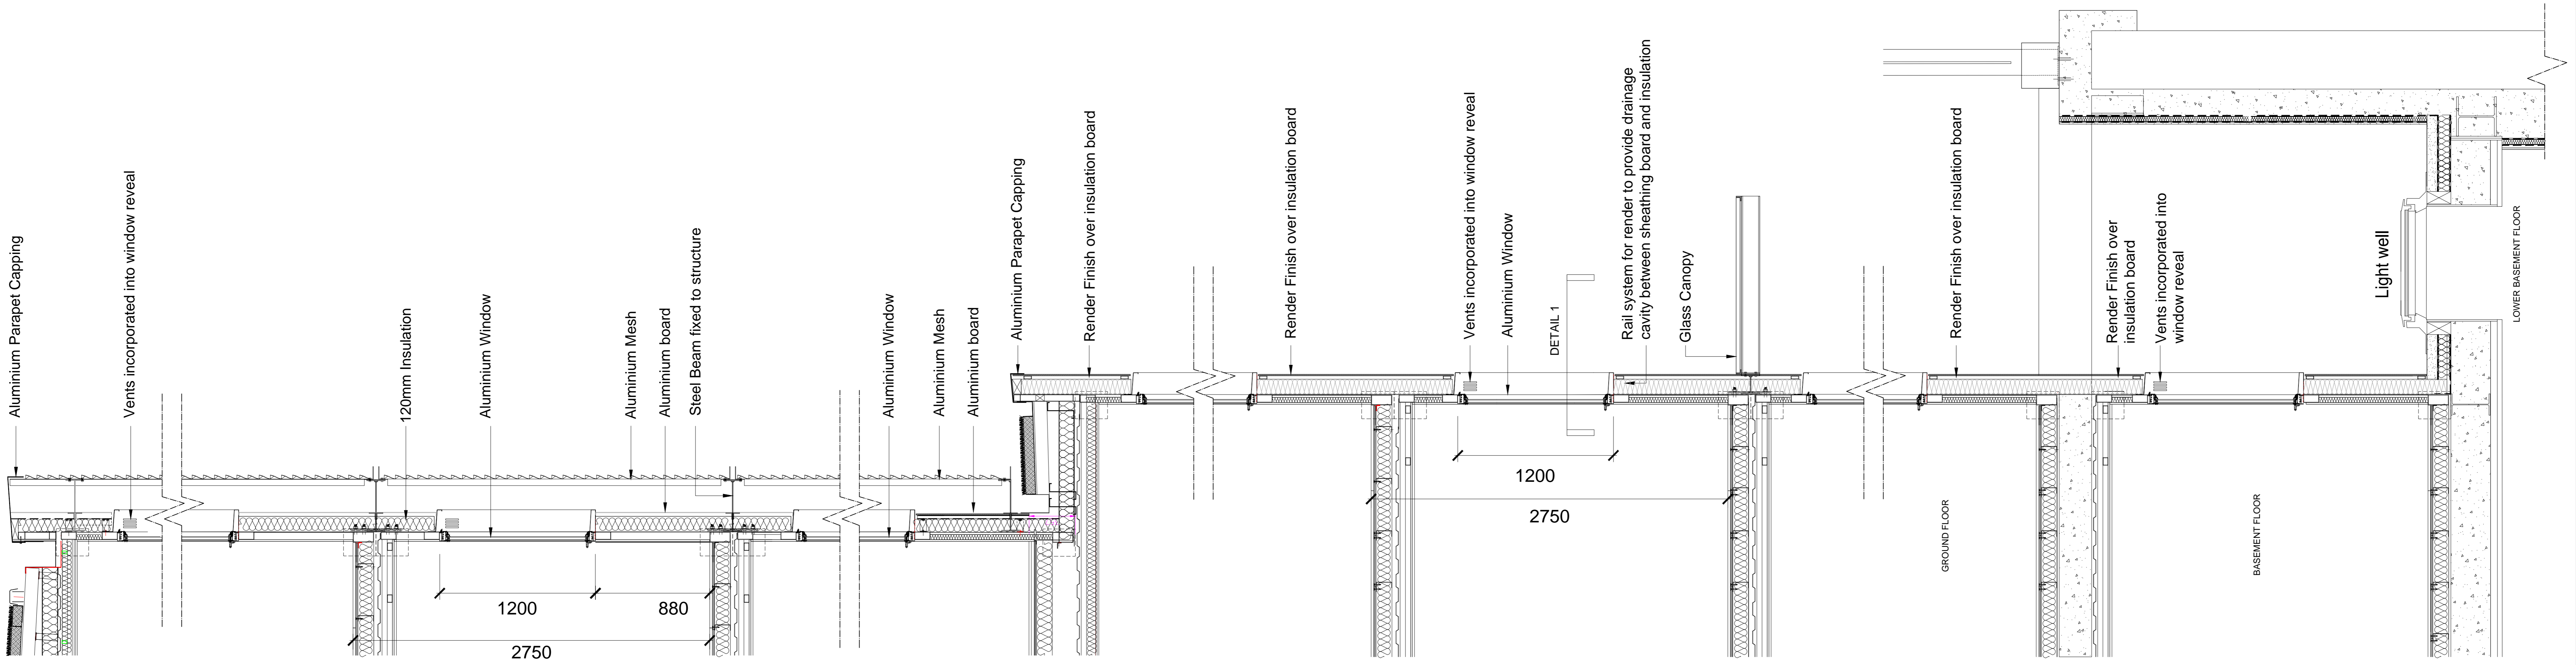

PARTIAL ELEVATION 1:40

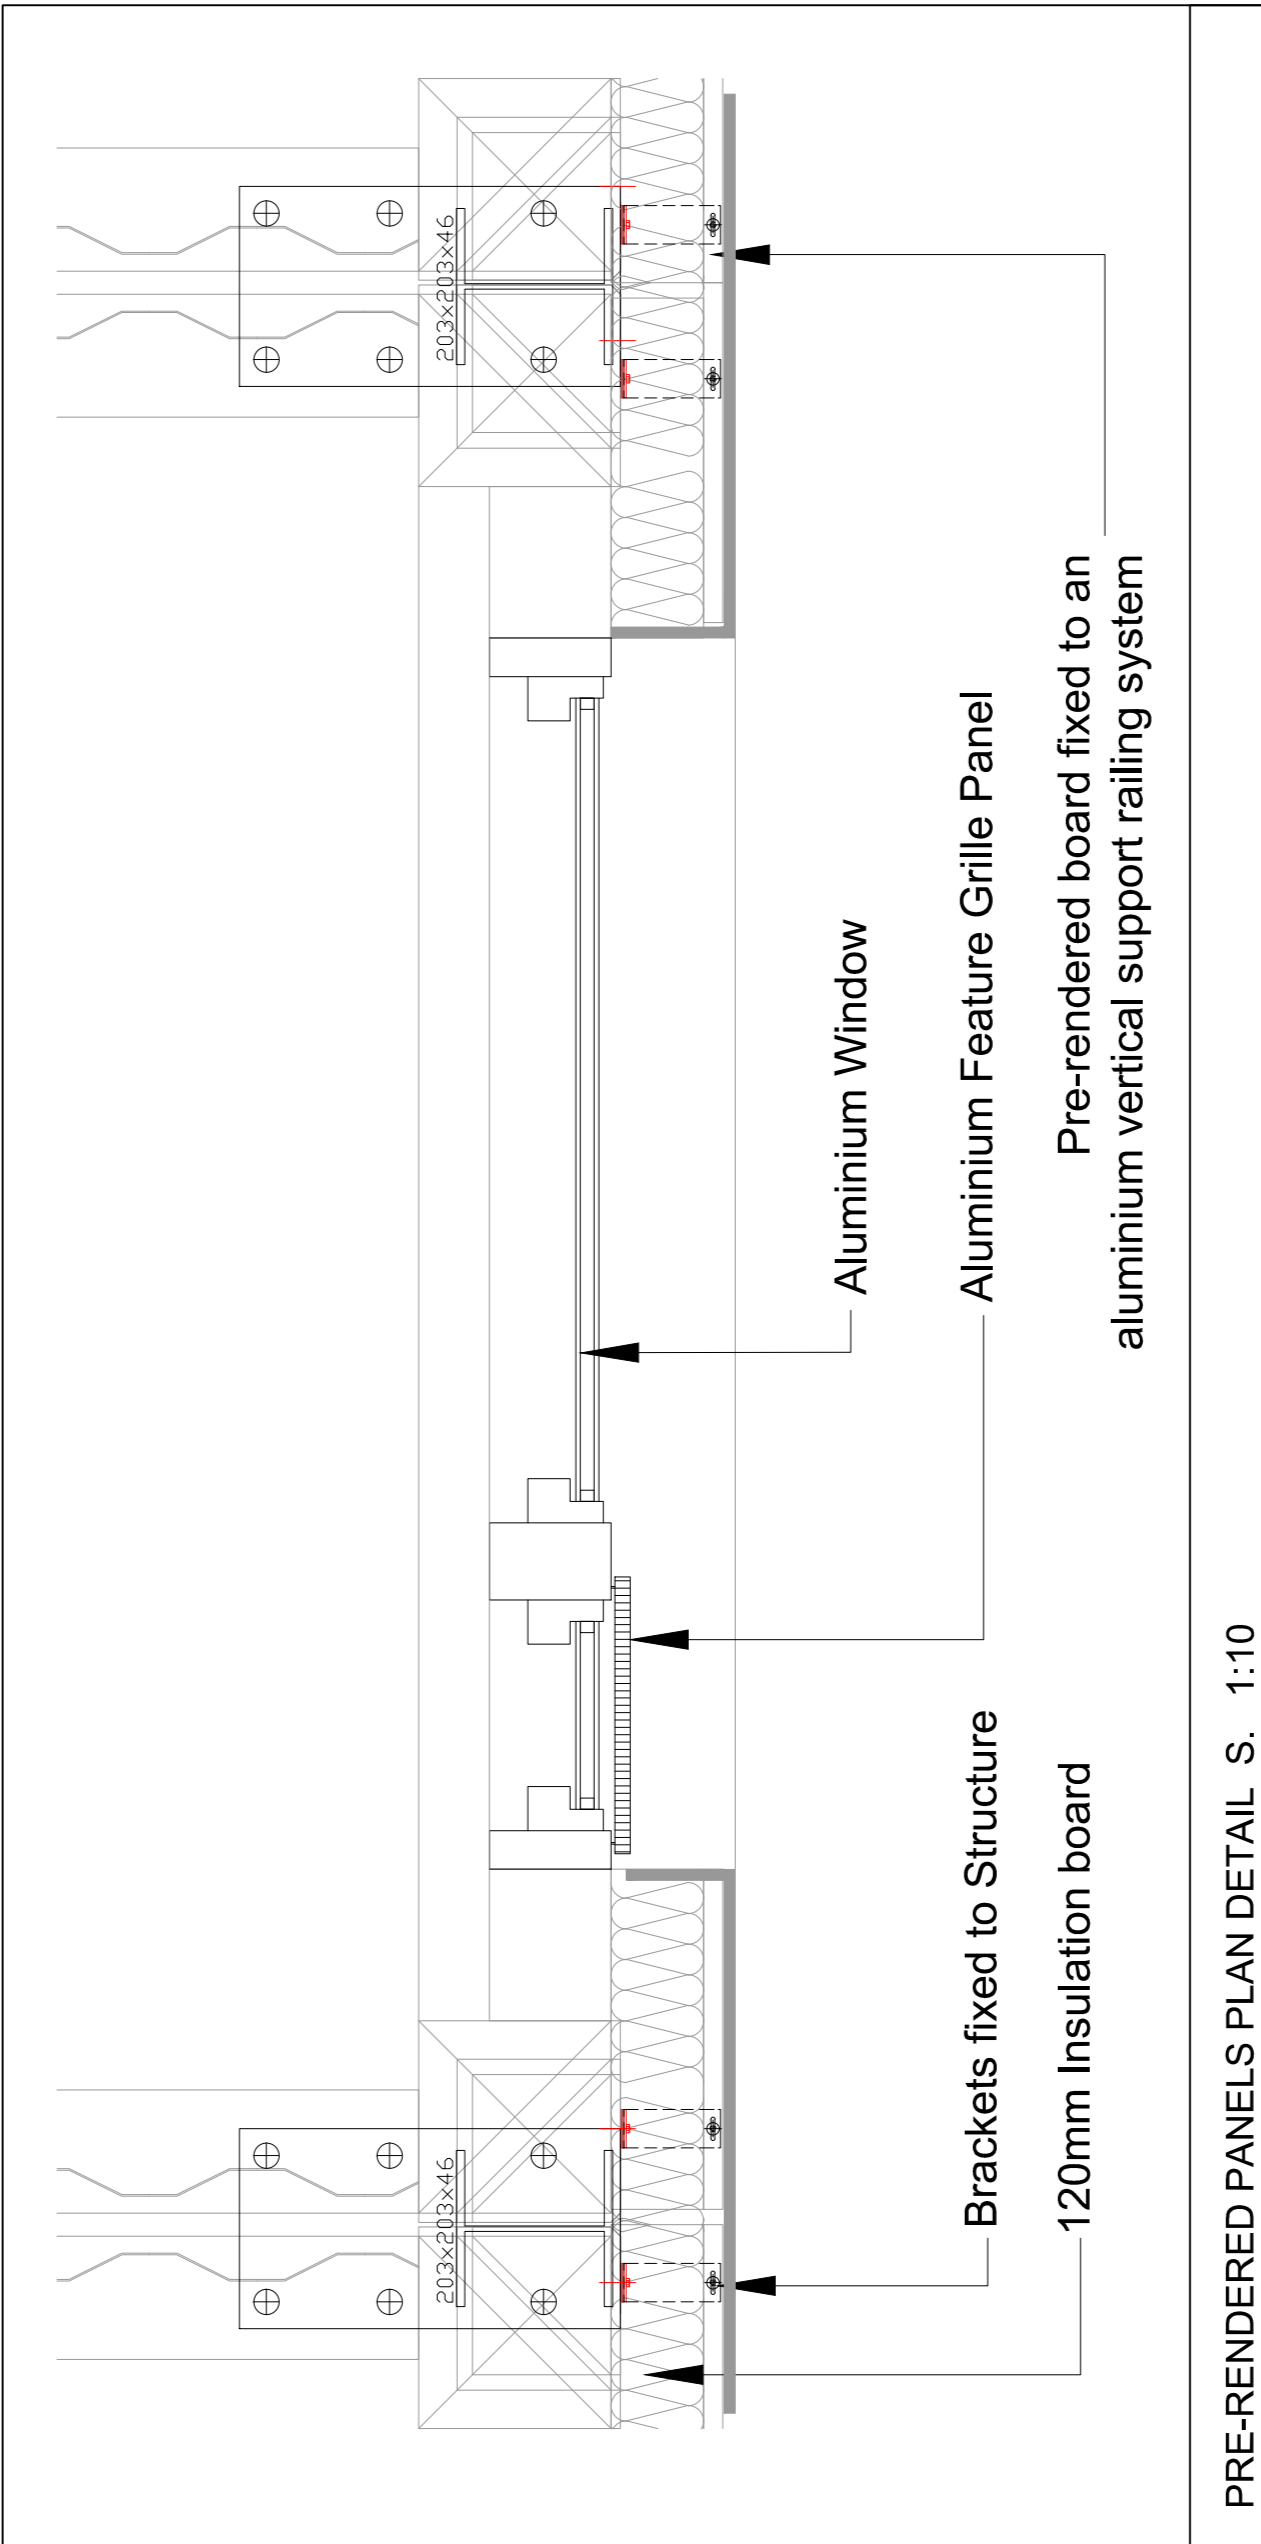


PRE-RENDERED PANELS PLAN DETAIL S. 1:10

PLANNING ISSUE

ALL DIMENSIONS TO BE CHECKED ON SITE  
WORK TO FIGURED DIMENSIONS ONLY  
REPORT DISCREPANCIES TO THE ARCHITECT  
AT ONCE BEFORE PROCEEDING

Contemporary Design Solutions

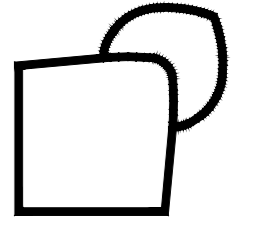

46 Great Marlborough Street  
London  
W1F 7JW  
Telephone: 020 7494 9000 Fax: 020 7494 4944

Client

HALLMARK PROPERTY GROUP

Project Title

B8/WAREHOUSE & STUDENT ACCOMMODATION  
65-69 HOLMES ROAD

Drawing Title

FACADE DETAILS

Scale	AS NOTED @ A0	Date	SEP 2016
Drawn	MG	Checked	CT
Drawing No.		Rev.	

160323 A(21)300

CAD plot date: