



REVISIONS


Rev.	Date	By
PLANNING ISSUE	07.10.16	MG

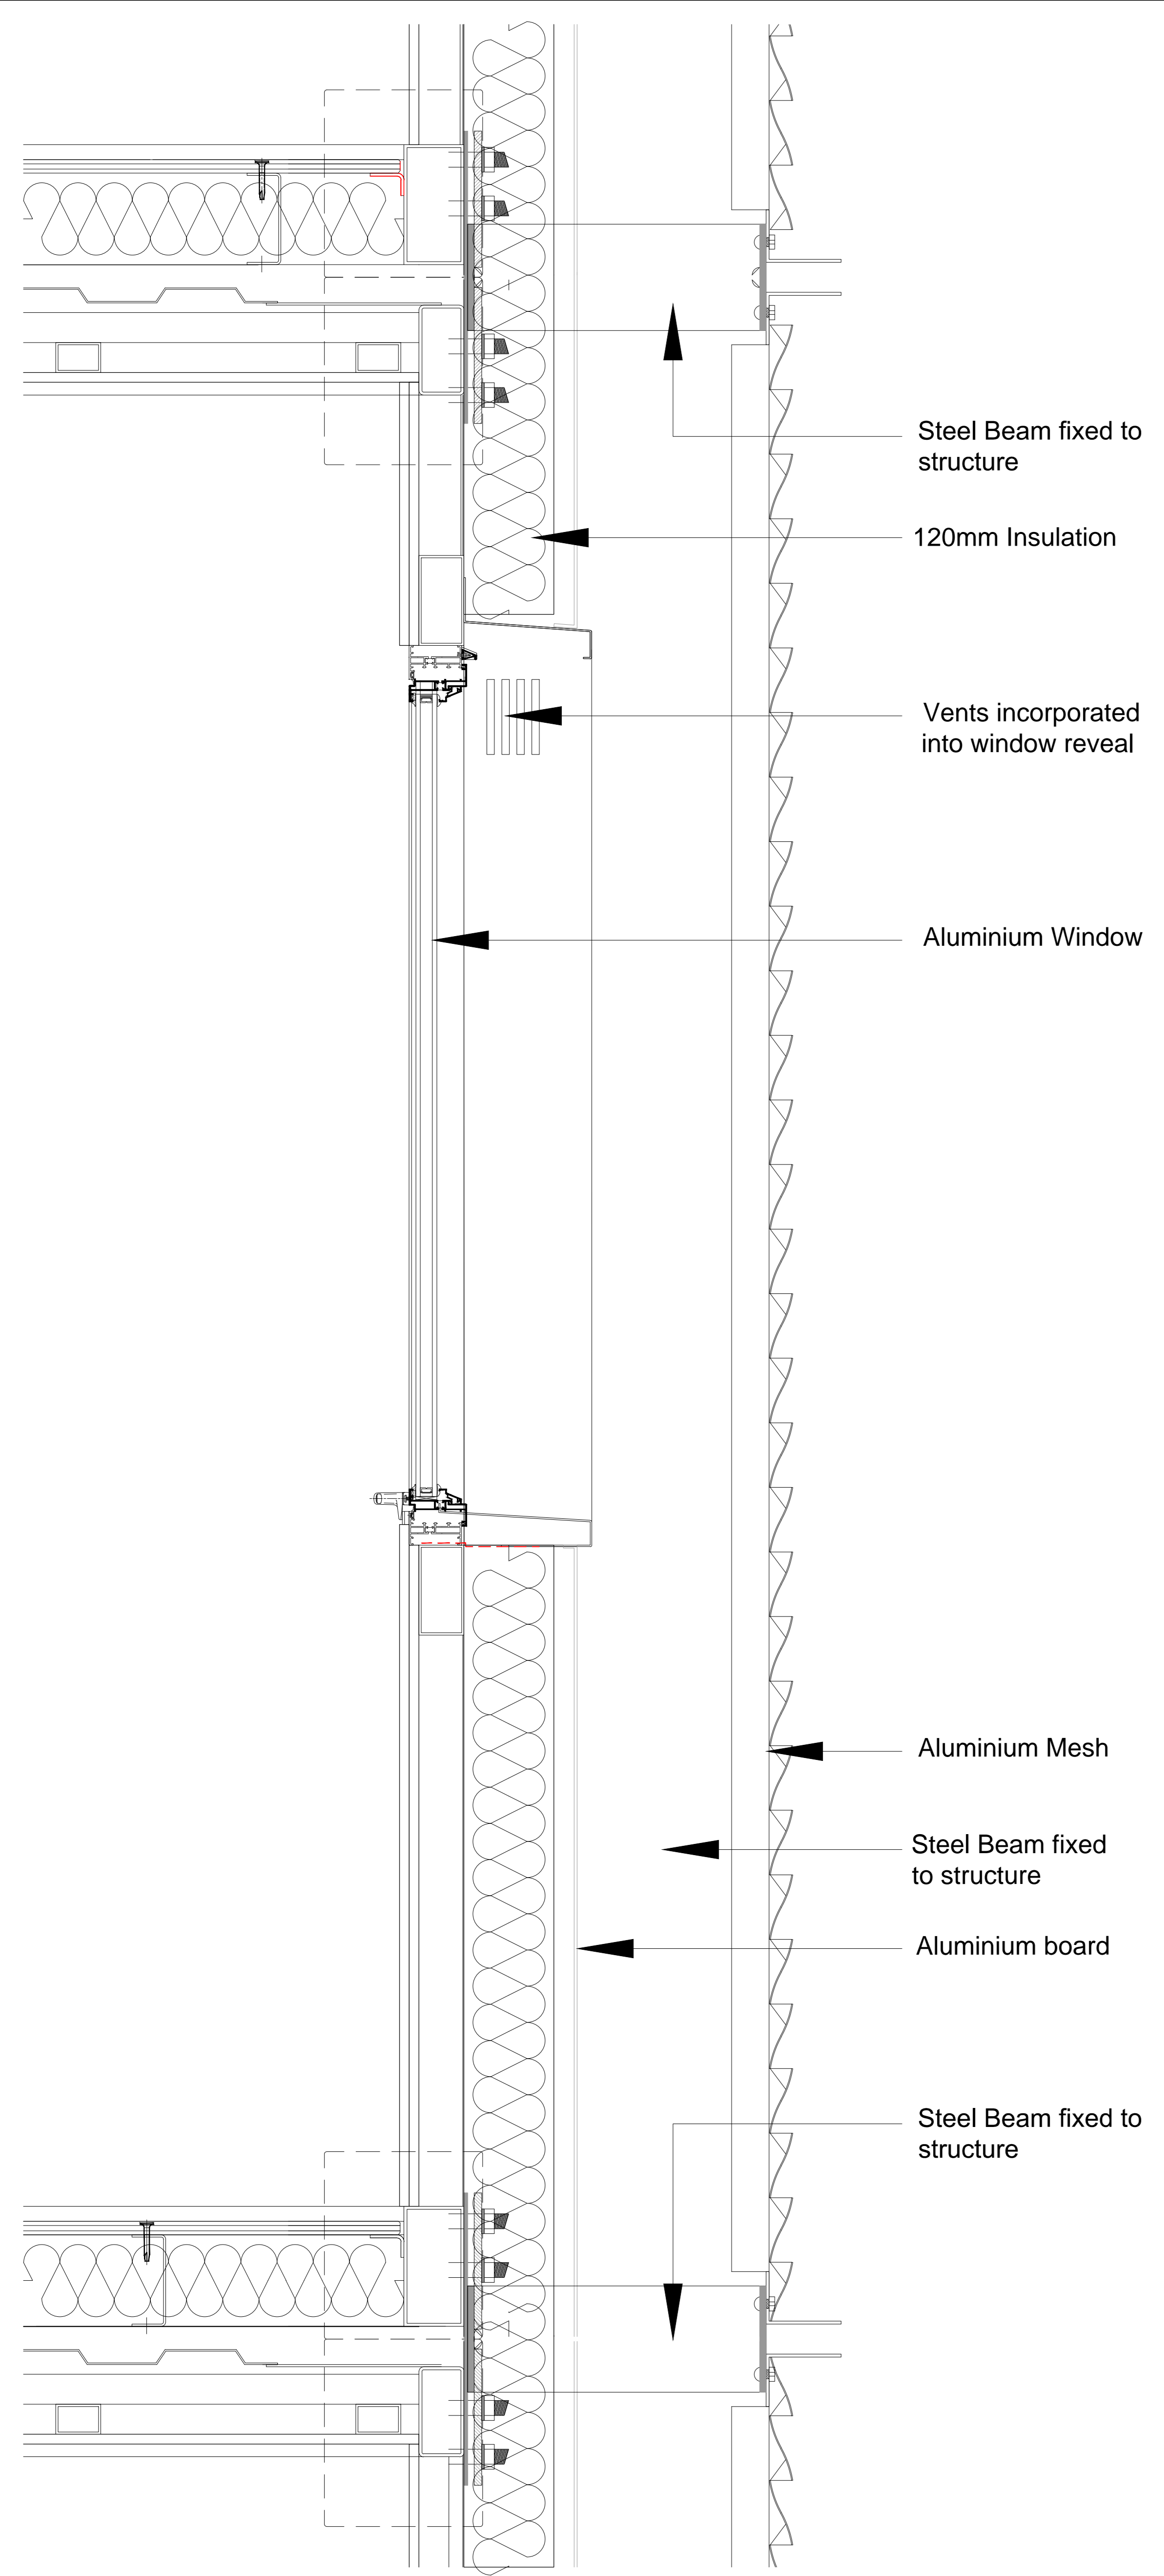

ALUMINIUM MESH FACADE SECTION DETAIL S. 1:5

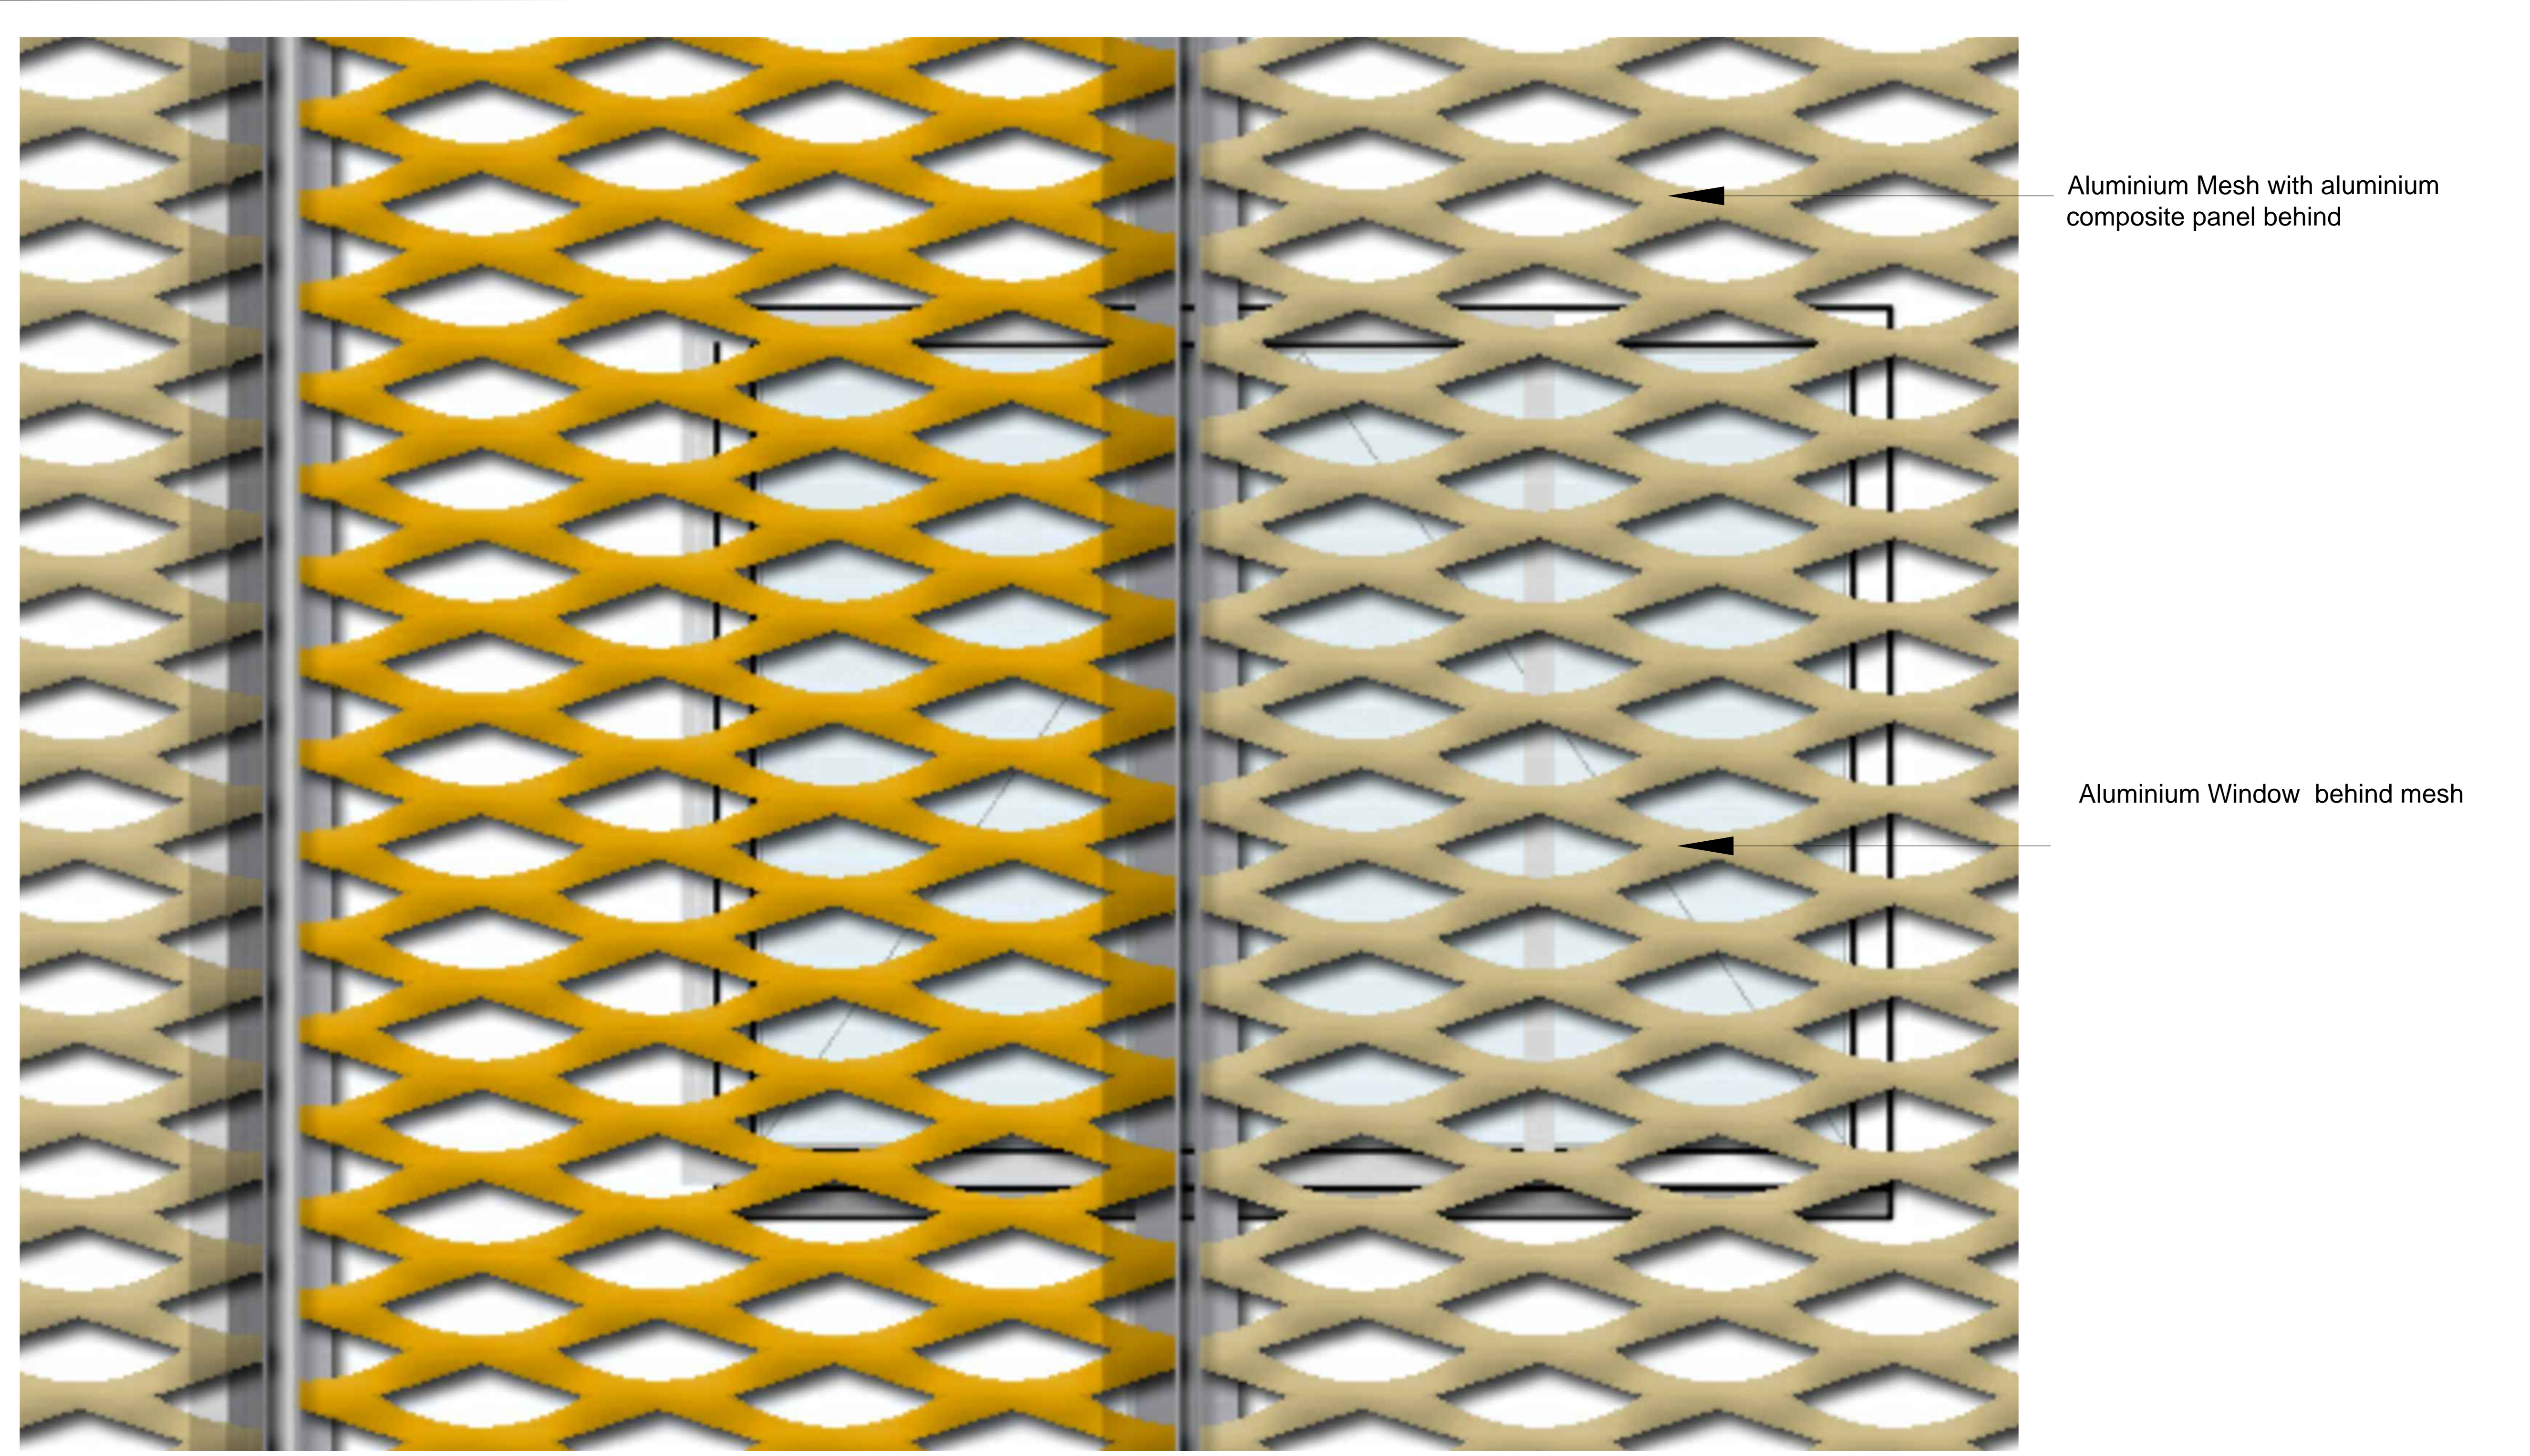

PARTIAL ELEVATION S. 1:5

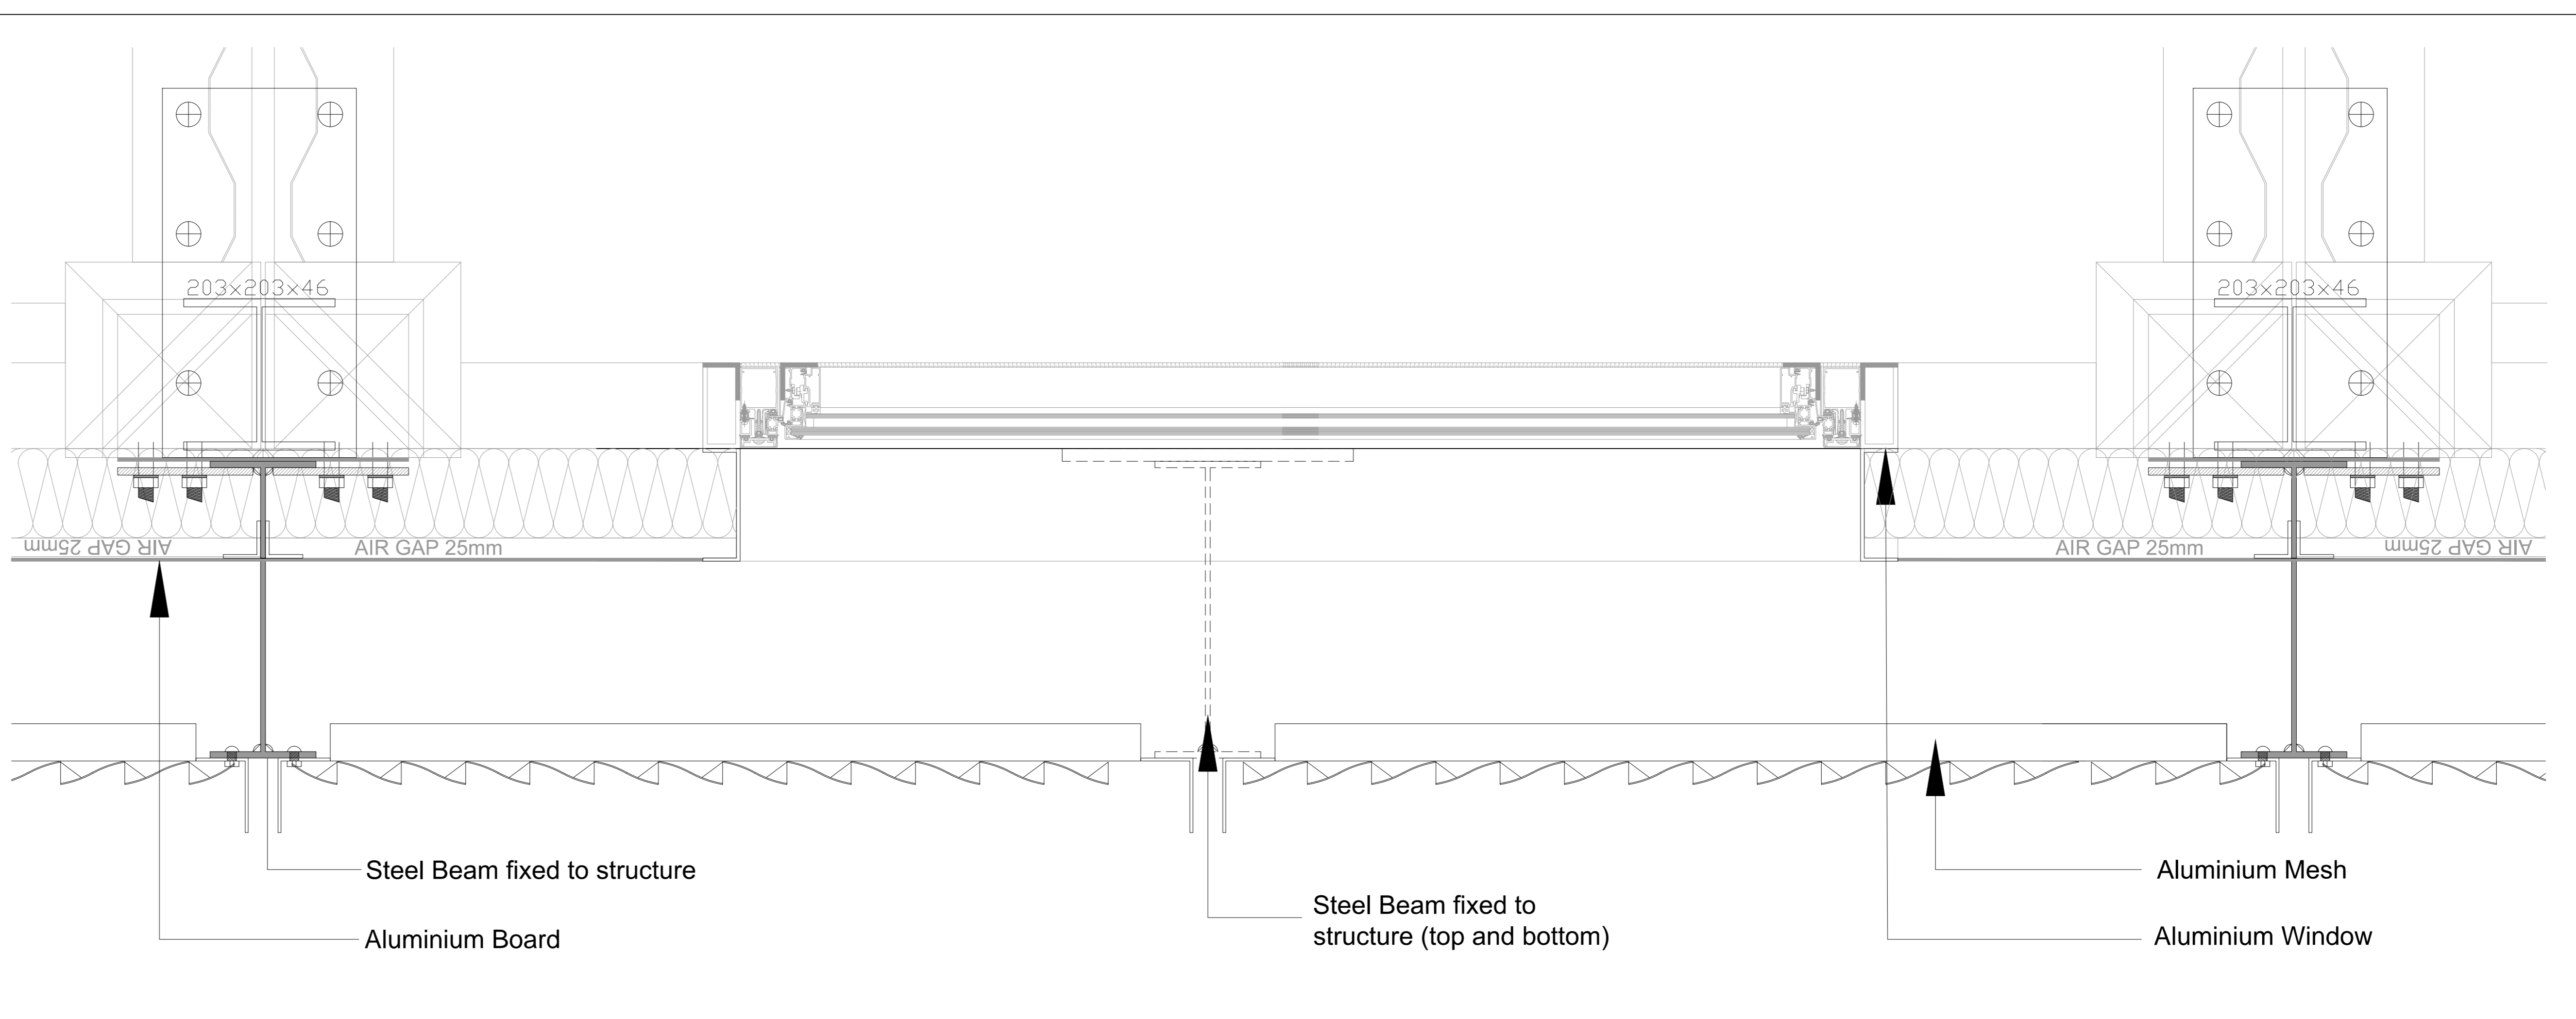


ALUMINIUM MESH FACADE PLAN DETAIL S. 1:5

PLANNING ISSUE

ALL DIMENSIONS TO BE CHECKED ON SITE
WORK TO FIGURED DIMENSIONS ONLY
REPORT DISCREPANCIES TO THE ARCHITECT
AT ONCE BEFORE PROCEEDING

Contemporary Design Solutions

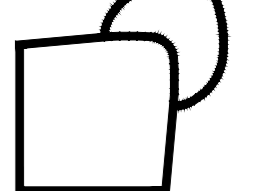

46 Great Marlborough Street
London
W1F 7JW
Telephone: 020 7494 5000 Fax: 020 7494 4944

Client

HALLMARK PROPERTY GROUP

Project Title

B8/WAREHOUSE & STUDENT ACCOMMODATION
65-69 HOLMES ROAD

Drawing Title

ALUMINIUM MESH DETAILS

Scale	AS NOTED @ A0	Date	SEP 2016
Drawn	MG	Checked	CT
Drawing No.		Rev.	

160323 A(21)301

CAD plot date: