
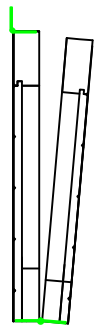


2 SETS OF FOLDING DOORS

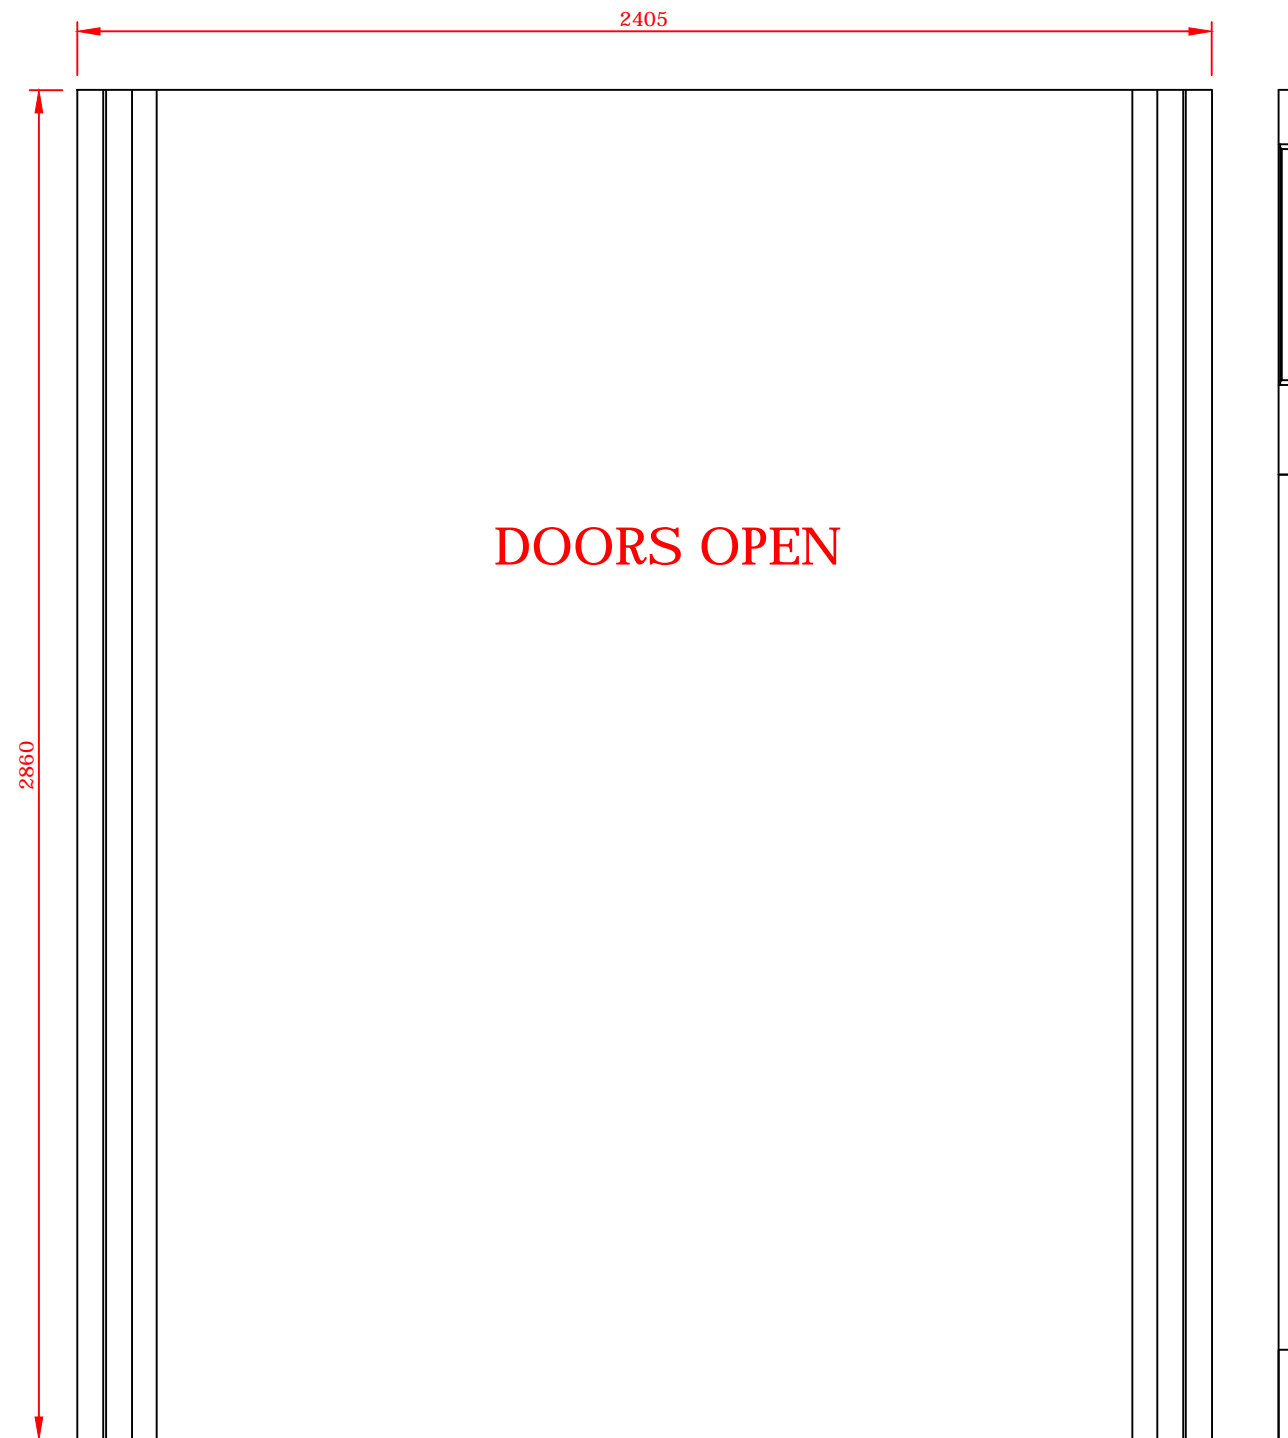

PROJECT		
12 GOWER MEWS		
TITLE		
FOLDING DOORS		
CLIENT		
PT DESIGN & BUILD		
PLEASE CHECK CAREFULLY! YOUR JOINERY WILL BE MANUFACTURED TO THIS DRAWING		
APPROVED BY		
SIGN		
PRINT		
DATE		
AJ JOINERY(UK)LTD UNIT 1B FEN END STOTFOLD HERTS SG5 4BA		
01462 733611		
www.ajjoinery-uk.co.uk		
email info@ajjoinery-uk.co.uk		
NOTES		
ACCOYA DOORS TRICOYA PANELS 4MM CLEAR SINGLE SHEET GLASS TOUGHENED		
PRIMED GREY		
DATE		
OCTOBER 2016		
DRAWN BY		
LEE SHEPPARD		
JOB NO	DWG NO	REV
6699	SL101	