


FRONT ELEVATION OF OFFICES
(VIEWED FROM MEWS).

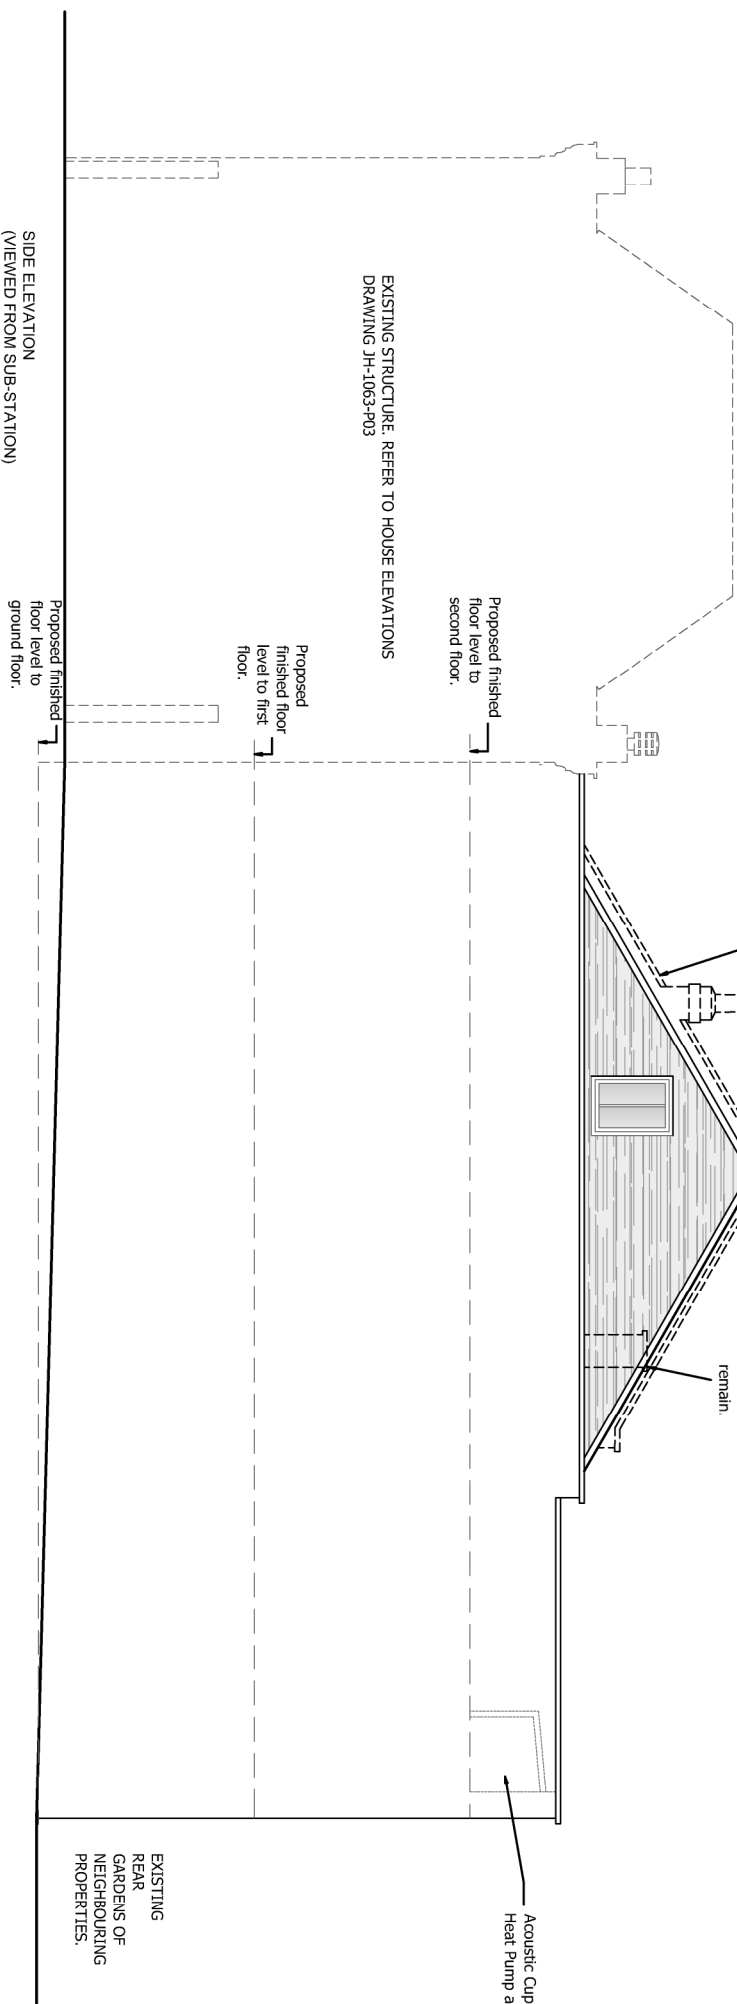

SIDE ELEVATION
(VIEWED FROM SUB-STATION)

