

BELGO

CALTHORPE STREET



- EXISTING DECORATIVE STEEL PANEL TO BE REMOVED.
- EXISTING WINDOW FRAME TO BE MADE GOOD.

- NEW AWNING FABRICATED TO THE EXISTING WIDTH OF THE SHOP FRONT GLAZING. FABRIC AWNINGS TO RETRACT BACK INTO EXISTING SHOP FRONT FASCIA PANELS AT HIGH LEVEL.
- BELGO SIGNAGE TO BE PRINTED ONTO FABRIC AWNING AS SHOWN.







NEW INTERNALLY ILLUMINATED PROJECTING SIGN. NEON LETTERS TO BE FIXED BACK TO BLACKENED STEEL TRAY. SIGNAGE TO BE FIXED BACK TO EXISTING FACADE.


NEW INTERNALLY ILLUMINATED BULB SIGNAGE WITH BLACKENED STEEL TRAY TO BE FIXED BACK TO FACADE.

CP02.403B PROPOSED FACADE SIGNAGE DETAIL
SCALE 1:50 @ A1

5NO ELECTRICALLY OPERATED FOLDAWAY SUNSBLINDS FABRICATED TO THE EXISTING WIDTH OF THE SHOP FRONT GLAZING. FABRIC AWNINGS TO RETRACT BACK INTO EXISTING SHOP FRONT FASCIA PANELS AT HIGH LEVEL. BELGO SIGNAGE TO BE PRINTED ONTO FABRIC AWNINGS AS SHOWN.


DOTTED LINE DENOTES 1 NO. FASCIA BULB SIGNAGE. METAL BUILT UP LETTERS WITH LIGHT BULB ILLUMINATION. SIGN TO BE HUNG FROM UNDERSIDE OF CANOPY.

1NO LED INTERNALLY ILLUMINATED VERTICAL PROJECTING SIGN WITH ALUMINIUM PANELS ROUTER CUT. BACKED UP AND PUSHED THROUGH WITH 5MM YELLOW ACRYLIC TEXT READING BELGO. PANELS TO BE POWDER COATED BLACK. SIGN TO BE FIXED BACK TO EXISTING FACADE.

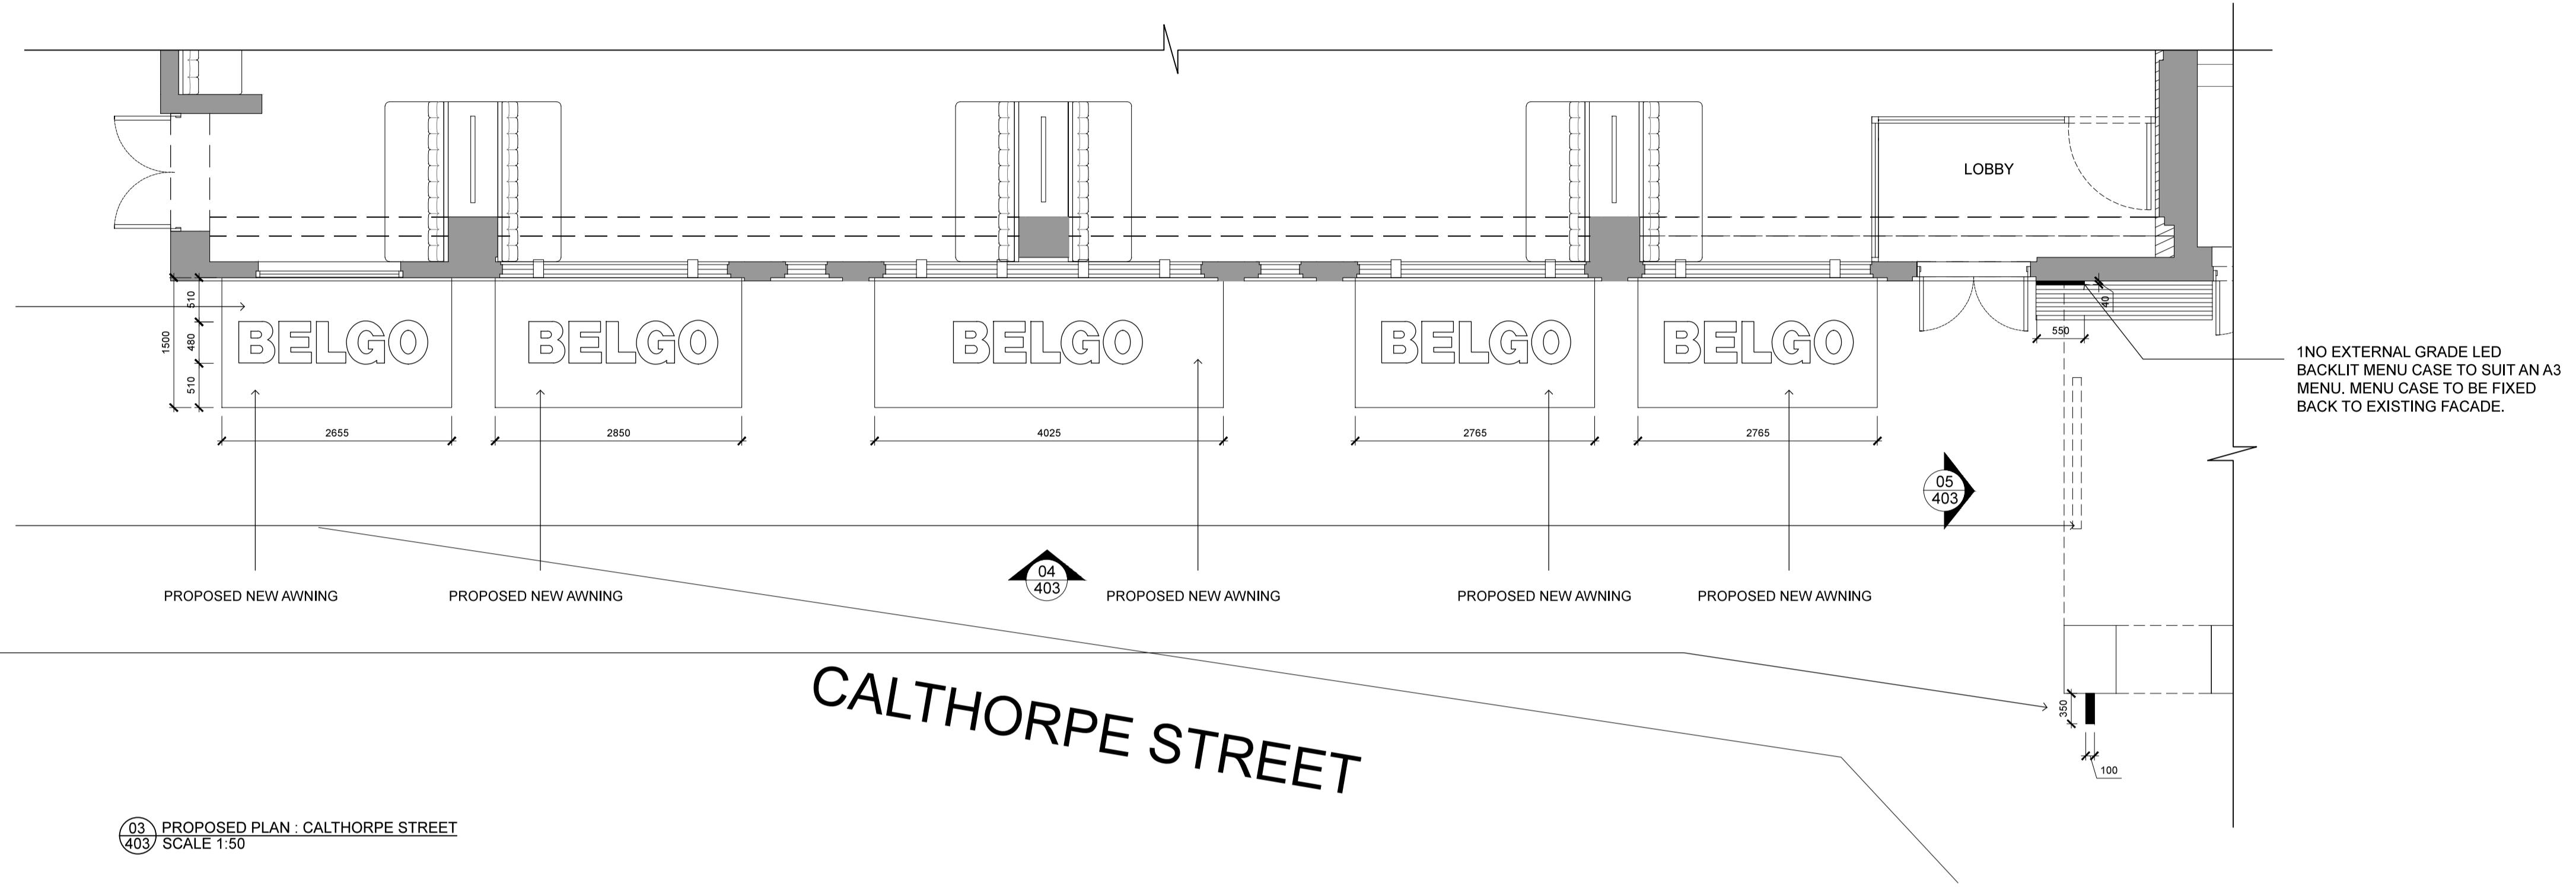

03 PROPOSED PLAN - CALTHORPE STREET
 403 SCALE 1:50

5NO ELECTRICALLY OPERATED FOLDAWAY SUNSBLINDS FABRICATED TO THE EXISTING WIDTH OF THE SHOP FRONT GLAZING. FABRIC AWNINGS TO RETRACT BACK INTO EXISTING SHOP FRONT FASCIA PANELS AT HIGH LEVEL. BELGO SIGNAGE TO BE PRINTED ONTO FABRIC AWNINGS AS SHOWN.

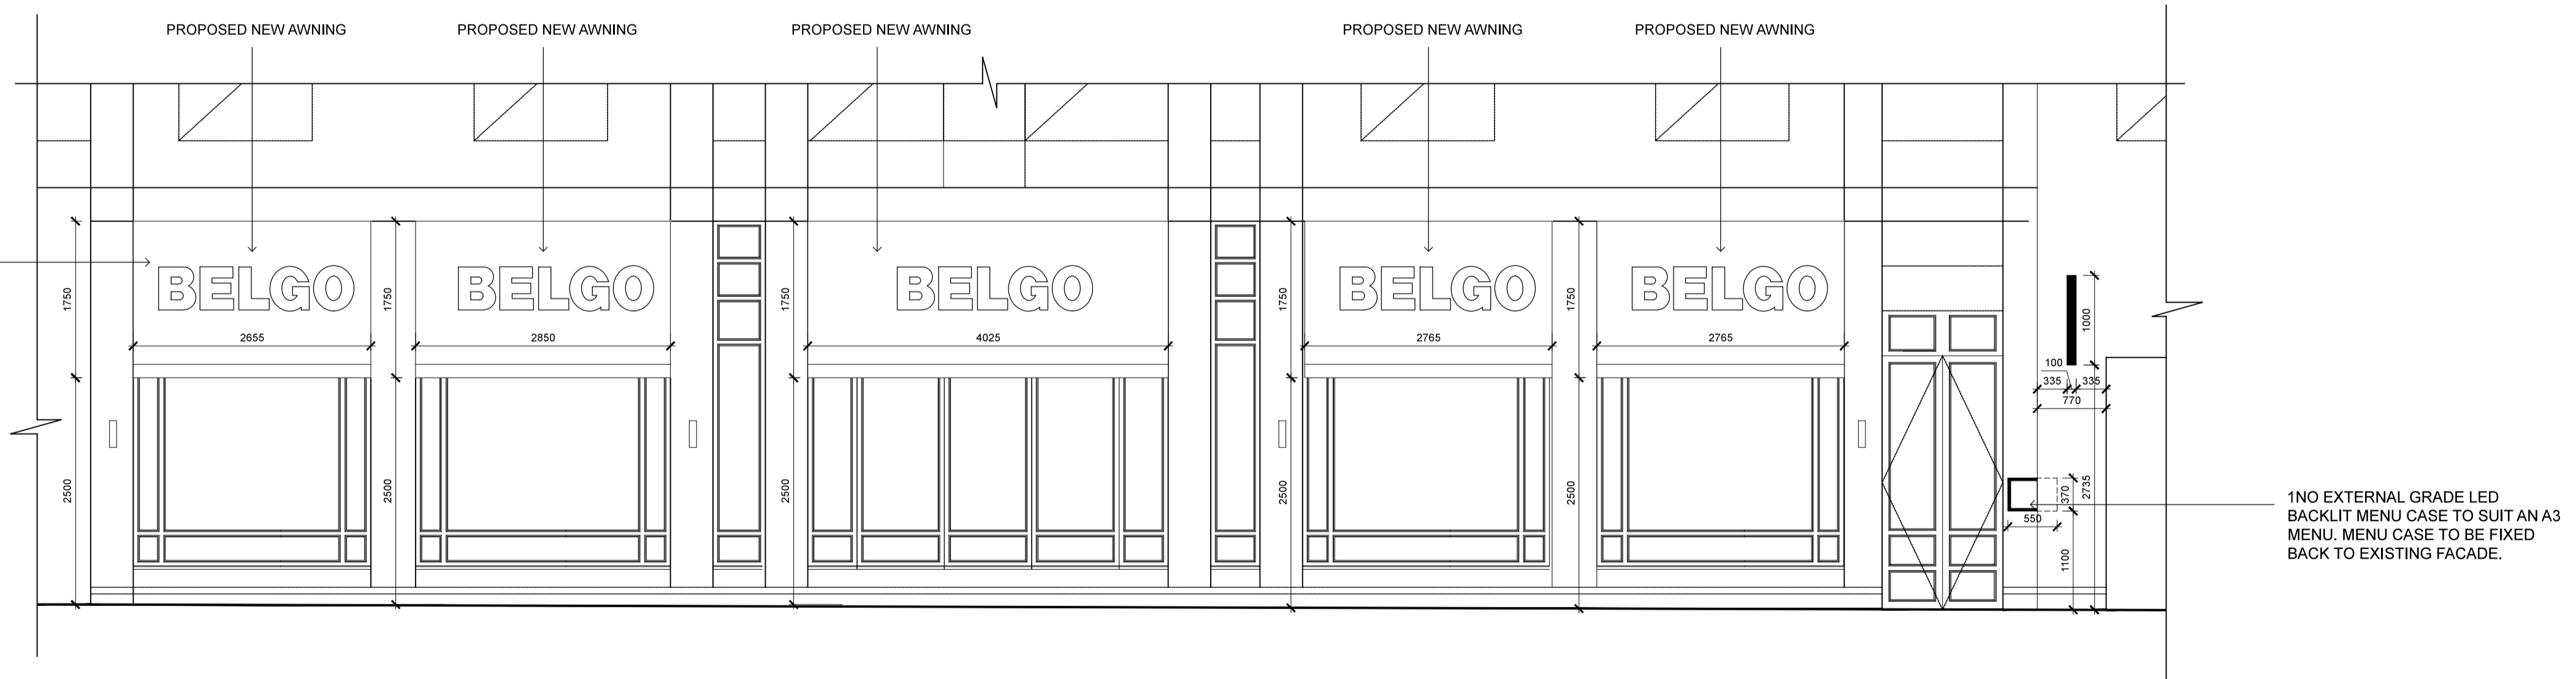

04 PROPOSED ELEVATION - CALTHORPE STREET
 403 SCALE 1:50

1NO EXTERNAL GRADE LED BACKLIT MENU CASE TO SUIT AN A3 MENU. MENU CASE TO BE FIXED BACK TO EXISTING FACADE.

1NO EXTERNAL GRADE LED BACKLIT MENU CASE TO SUIT AN A3 MENU. MENU CASE TO BE FIXED BACK TO EXISTING FACADE.

SUPERFUTURE2

51 Calthorpe Street
 London WC1X 0HH
 tel: +44 20 3397 1999
 info@superfutures.co.uk

Revision	Date	Issue	Notes
20/09/2016	E	Awnings	

1. IT IS THE CONTRACTOR'S RESPONSIBILITY TO ENSURE THAT DESIGN PRINCIPLES, CALCULATIONS, DRAWINGS AND FINAL CONSTRUCTION CONFORM TO THE CURRENT BUILDING REGULATIONS, THE CDM REGULATIONS, THE RELEVANT BRITISH OR EUROPEAN CODES OF PRACTICE AS APPROPRIATE.
 2. THE CONTRACTOR MUST VERIFY ALL SITE DIMENSIONS, DRAWINGS, DETAILS AND SPECIFICATIONS AND REPORT ANY DISCREPANCIES TO SUPERFUTURES BEFORE PROCEEDING WITH ANY WORK.
 3. ALL SPECIFIED ITEMS ARE TO BE INSTALLED IN ACCORDANCE WITH THE MANUFACTURER'S RECOMMENDATIONS.
 4. ALL DIMENSIONS ARE IN MILLIMETERS. DO NOT SCALE FROM THIS DRAWING.
 5. THE CONTRACTOR IS TO CHECK AND APPRAISE ALL DESIGN, FITTING AND CONSTRUCTION DETAILS TO ENSURE SUITABILITY, STABILITY AND STRENGTH FOR INTENDED APPLICATION AND OFFER ALTERNATIVES TO THE DESIGNER FOR APPROVAL.
 6. THIS DRAWING IS TO BE READ IN CONJUNCTION WITH THE OTHER RELEVANT CONSULTANTS DRAWINGS.
 7. COPYRIGHT OF SUPERFUTURES. MUST NOT BE REPRODUCED WITHOUT WRITTEN CONSENT.

Project
CROWNE PLAZA_KING CROSS
 London

Scale
 1:50 @ A1


Date
 18/12/15

Drawing name
 PROPOSED FACADE SIGNAGE DETAIL

Drawing number
 CP02_403B

Revision
 E

CP02.403C PROPOSED FACADE SIGNAGE DETAIL
SCALE VARIES @ A1

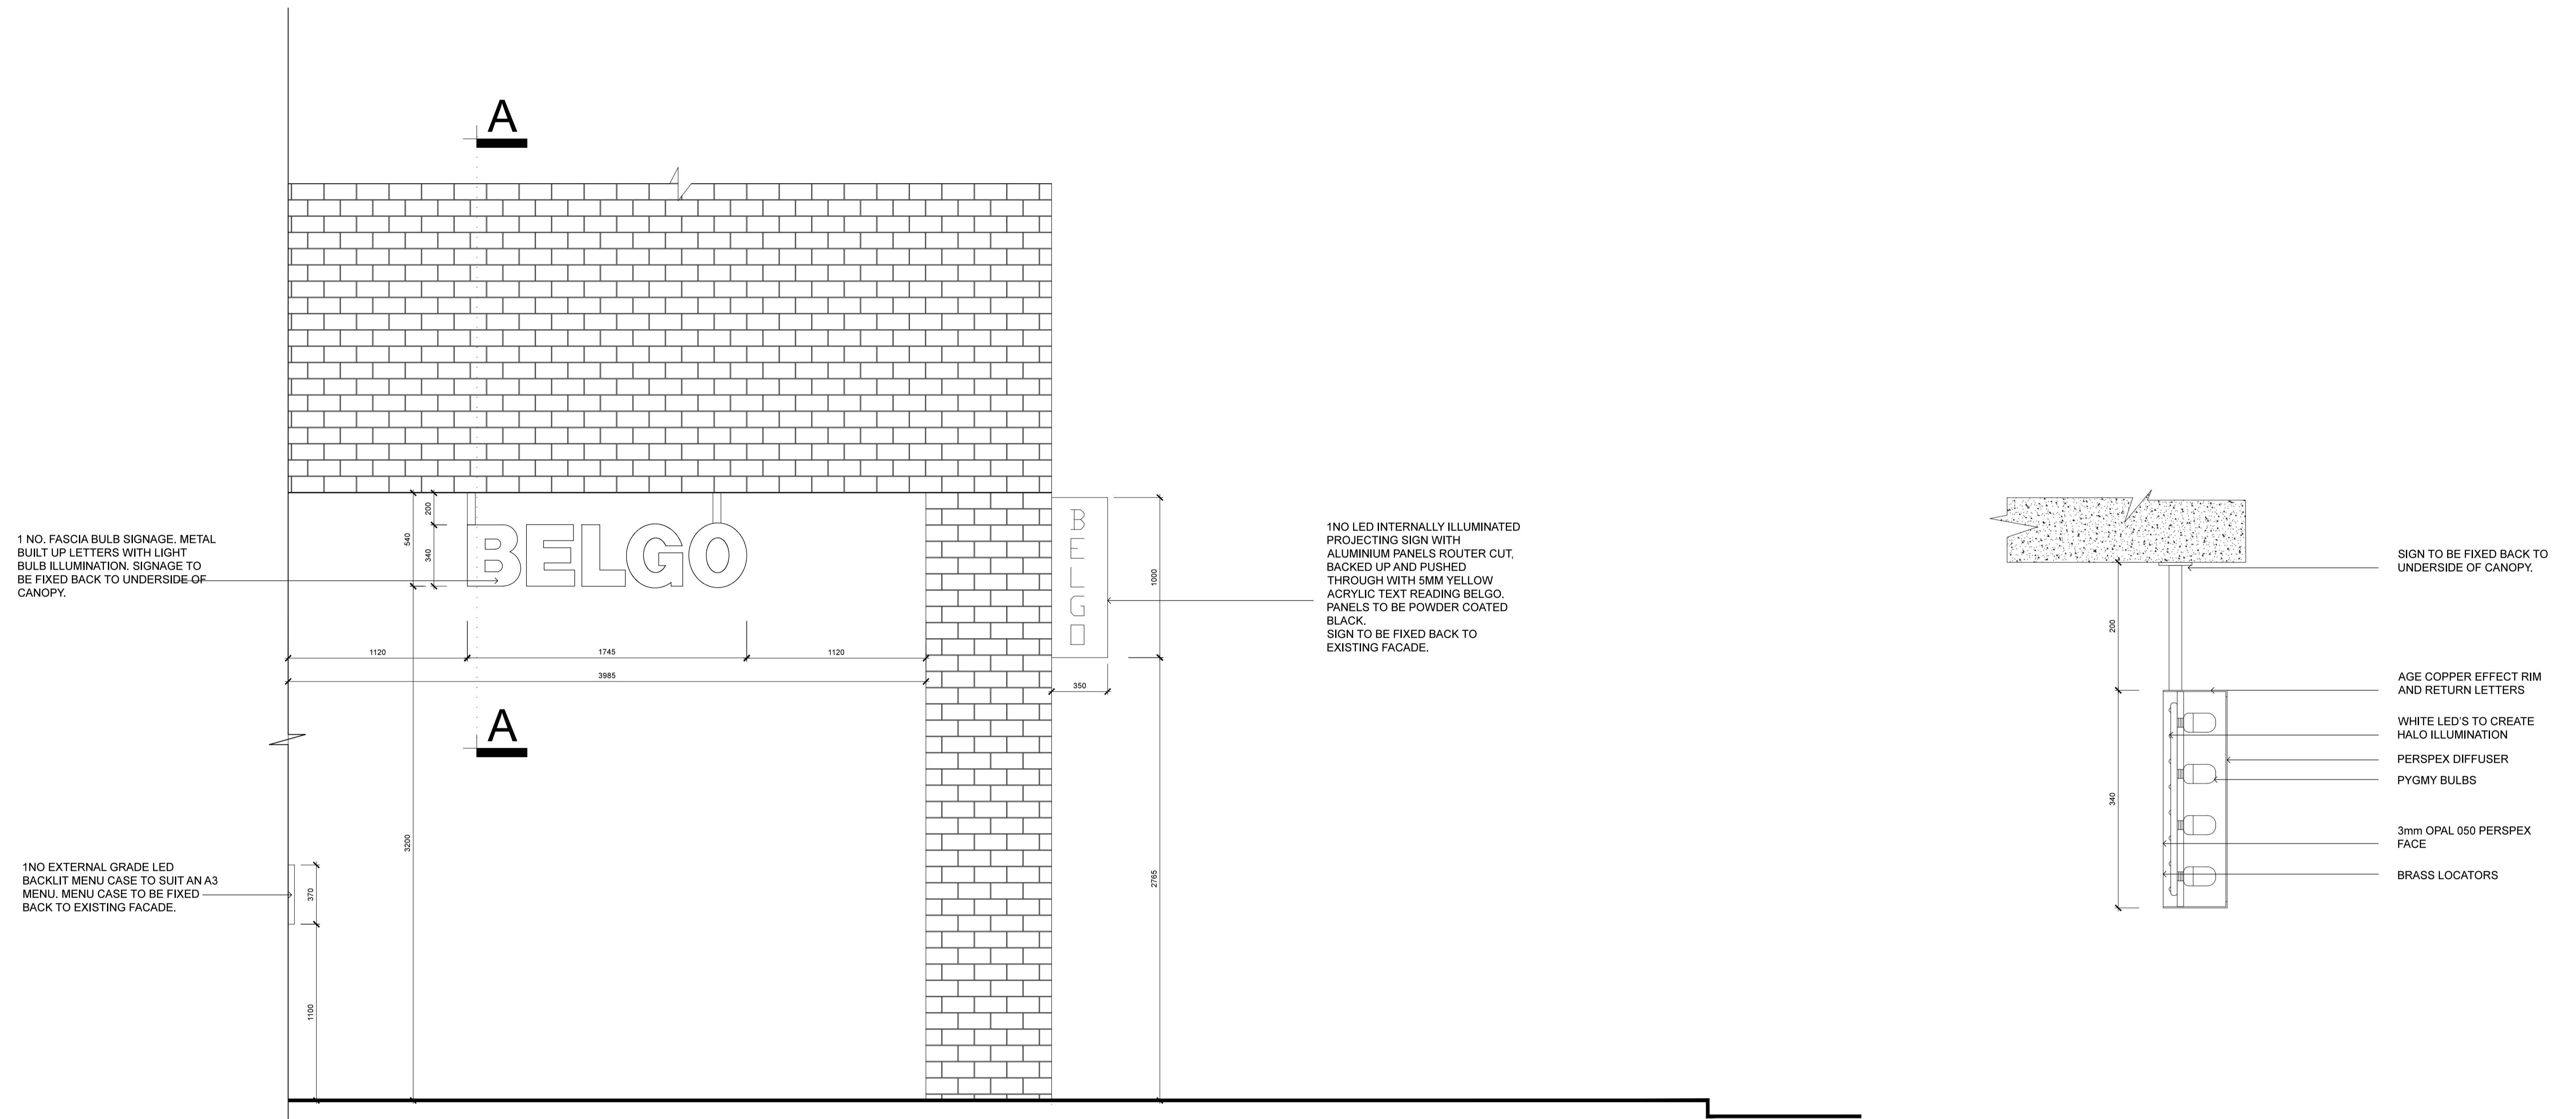

05 PROPOSED SIDE ELEVATION, CALTHORPE STREET
 403 SCALE 1:20

06 SECTION AA
 403 SCALE 1:5

SUPERFUTURE2
 51 Calthorpe Street
 London WC1X 0HH
 tel: +44 20 3397 1999
 info@superfutures.co.uk

Revision	Date	Issue	Notes
14.06.16	D		For Costing
19.08.16	E		Awning removed
20.09.16	F		Signage

1. IT IS THE CONTRACTOR'S RESPONSIBILITY TO ENSURE THAT DESIGN PRINCIPLES, CALCULATIONS, DRAWINGS AND FINAL CONSTRUCTION CONFORM TO THE CURRENT BUILDING REGULATIONS, THE CDM REGULATIONS, THE RELEVANT BRITISH OR EUROPEAN CODES OF PRACTICE AS APPROPRIATE.
 2. THE CONTRACTOR MUST VERIFY ALL SITE DIMENSIONS, DRAWINGS, DETAILS AND SPECIFICATIONS AND REPORT ANY DISCREPANCIES TO SUPERFUTURES BEFORE PROCEEDING WITH ANY WORK.
 3. ALL SPECIFIED ITEMS ARE TO BE INSTALLED IN ACCORDANCE WITH THE MANUFACTURER'S RECOMMENDATIONS.
 4. ALL DIMENSIONS ARE IN MILLIMETERS, DO NOT SCALE FROM THIS DRAWING.
 5. THE CONTRACTOR IS TO CHECK AND APPRAISE ALL DESIGN, FITTING AND CONSTRUCTION DETAILS TO ENSURE SUITABILITY, STABILITY AND STRENGTH FOR INTENDED APPLICATION AND OFFER ALTERNATIVES TO THE DESIGNER FOR APPROVAL.
 6. THIS DRAWING IS TO BE READ IN CONJUNCTION WITH THE OTHER RELEVANT CONSULTANTS DRAWINGS.
 7. COPYRIGHT OF SUPERFUTURES. MUST NOT BE REPRODUCED WITHOUT WRITTEN CONSENT.

Project	Scale	Date	Drawing number	Revision
CROWNE PLAZA_KING CROSS London	VARIES @ A1	18/12/15	CP02.403C	F
PROPOSED FACADE SIGNAGE DETAIL				