
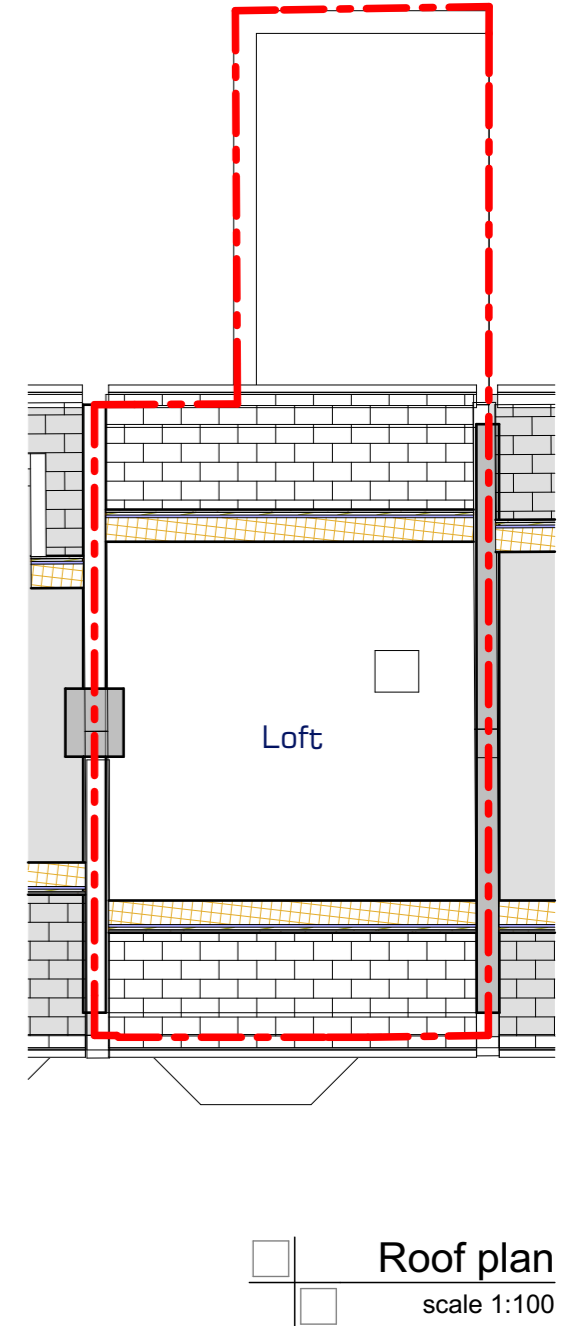
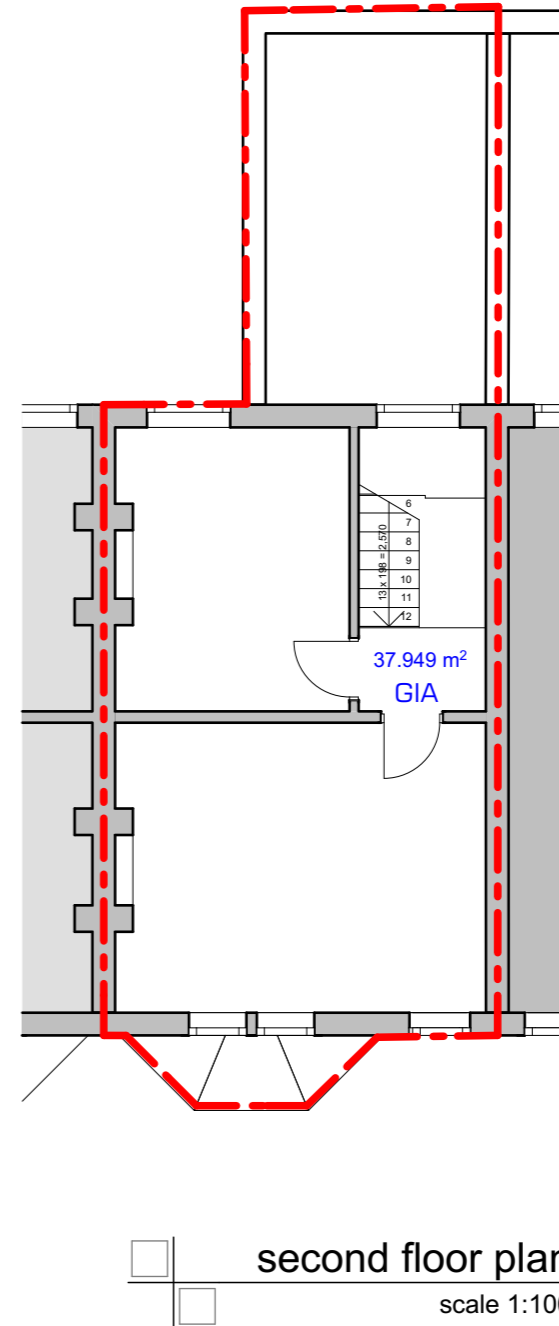
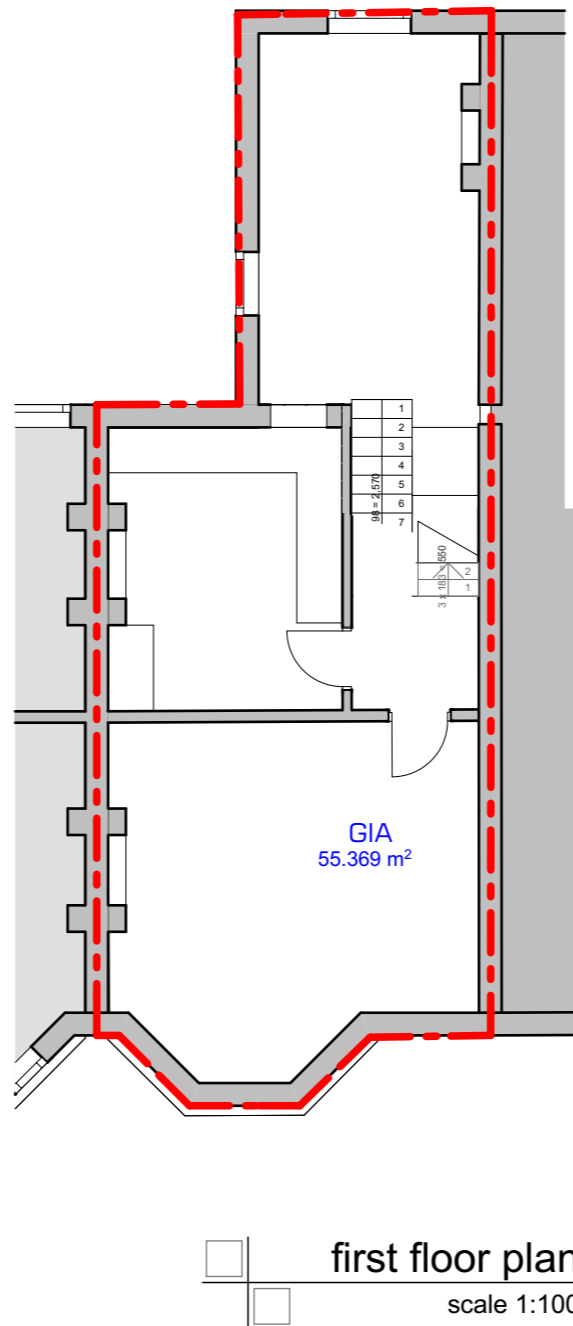
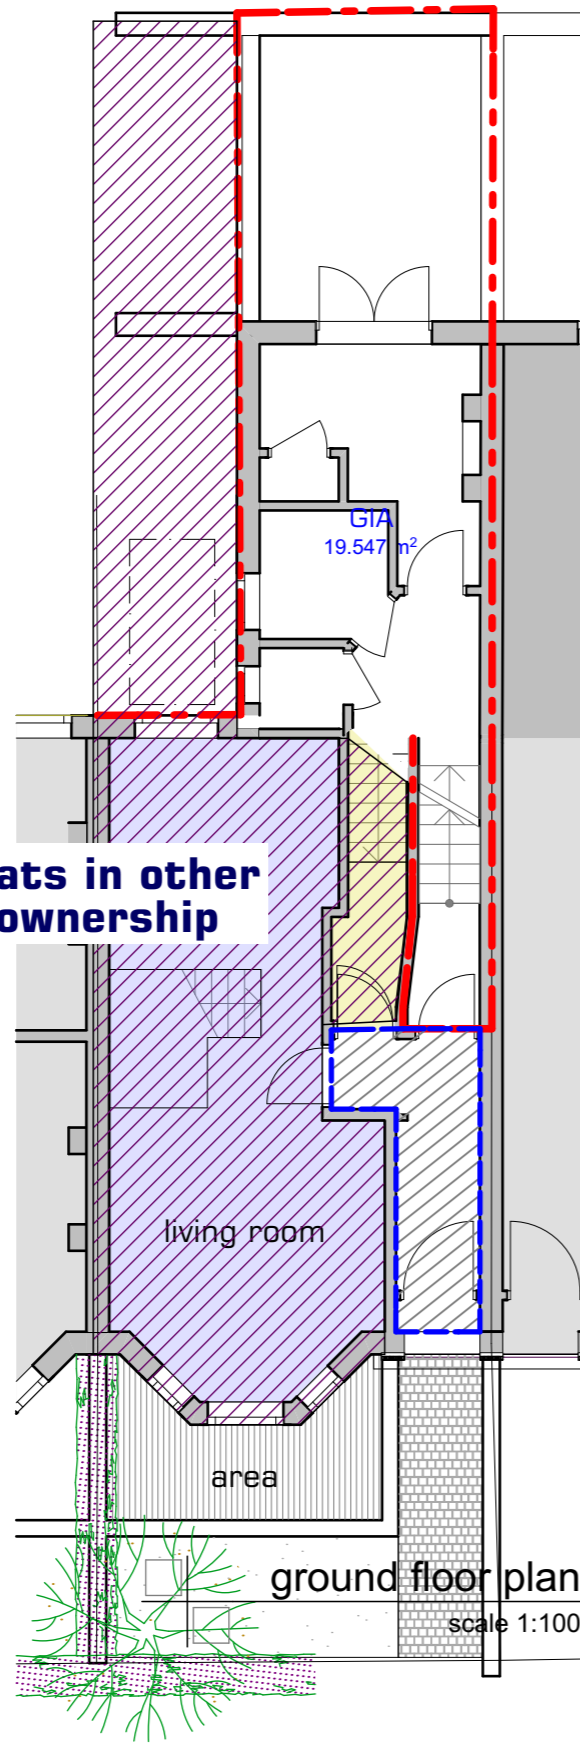


RevID	Comment
A	Gross internal areas added

Issued By: IDP
 Issue Date: 06-10-2016

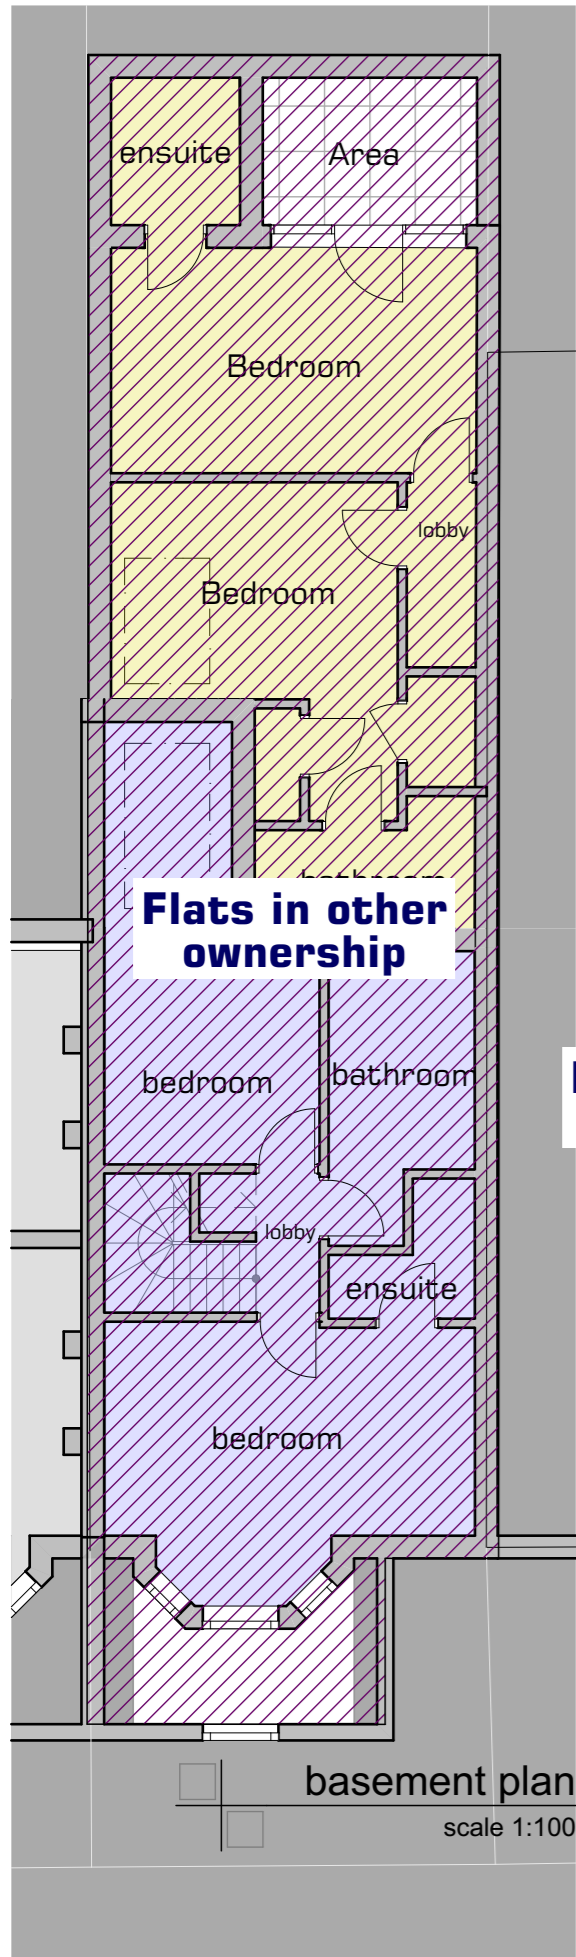

Flats in other ownership

Flats in other ownership