


CABINETS CARCASS FINISH:


ALL CARCASS PLYWOOD CONSTRUCTIONS WITH EXPOSED PLY EDGE DETAILS



CABINET DOORS LAMINATE FINISH

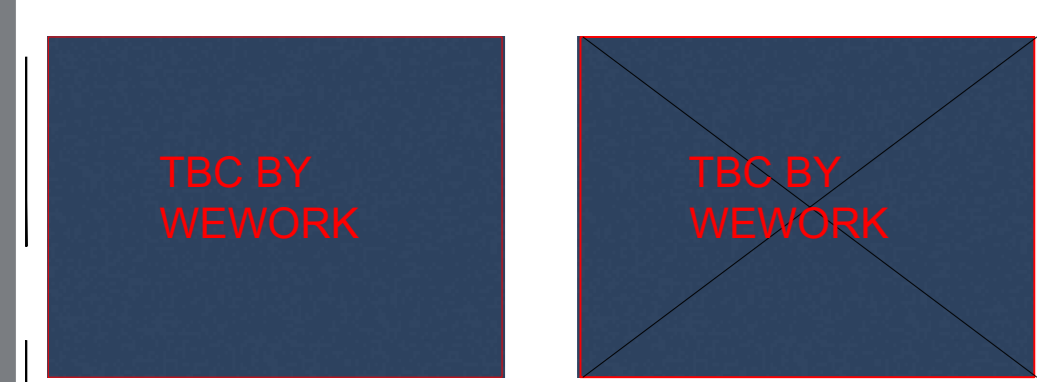

COUNTERTOP:

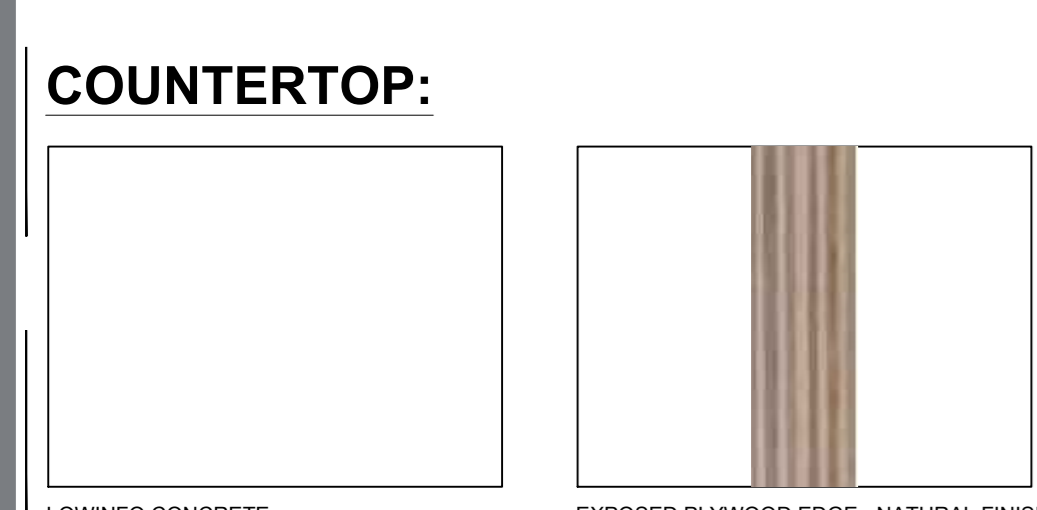


CONCRETE COUNTER TOP FINISH




TIMBER COUNTER TOP FINISH




SOCKETS

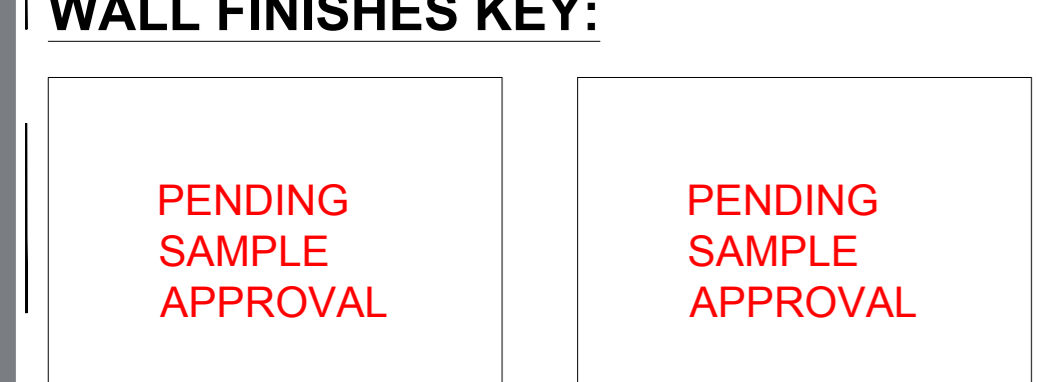

WF-02 WALL FINISH

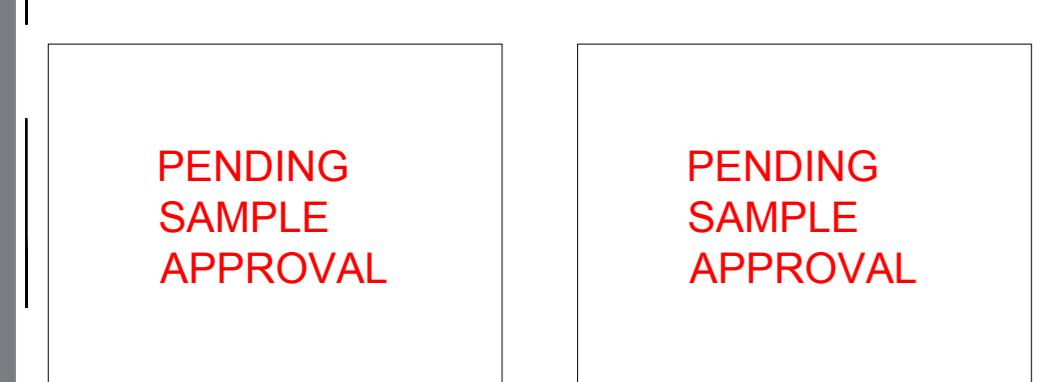

WF-04 WALL FINISH

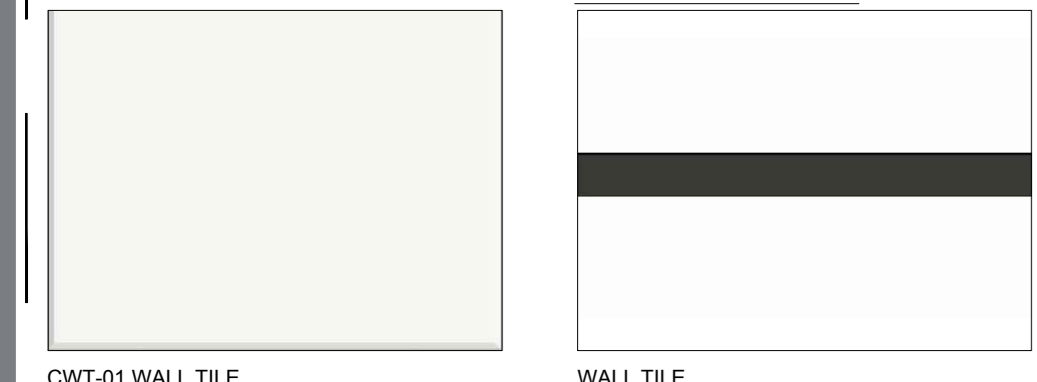


WALL TILE




FLOOR FINISHES KEY:




FLOOR TILE

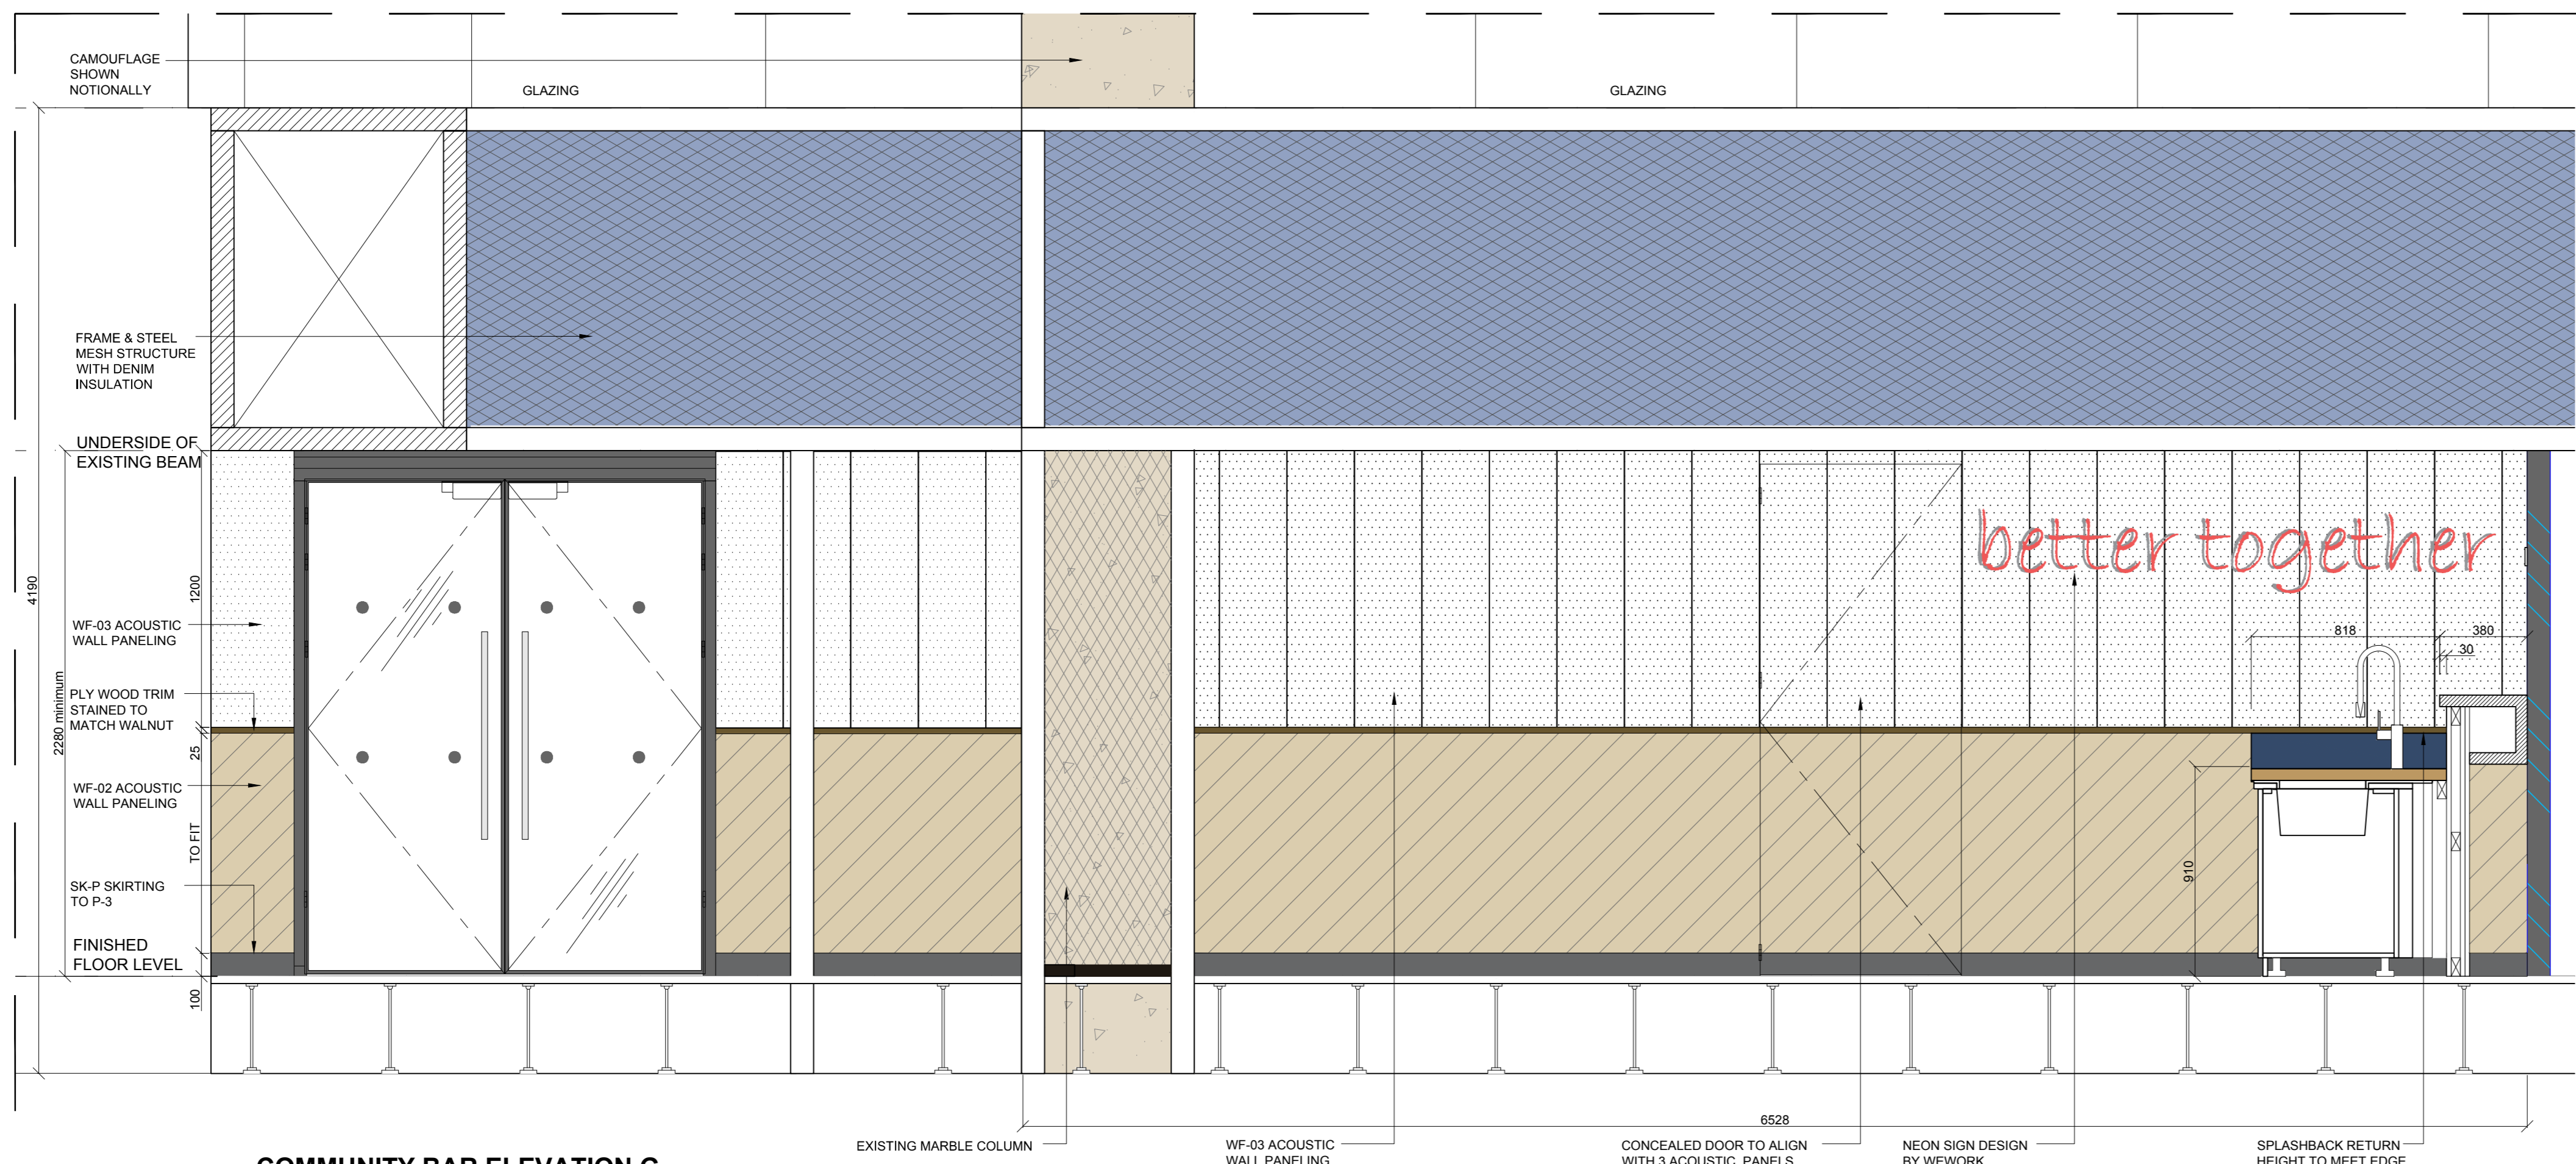

COMMUNITY BAR ELEVATION G
SCALE 1:20

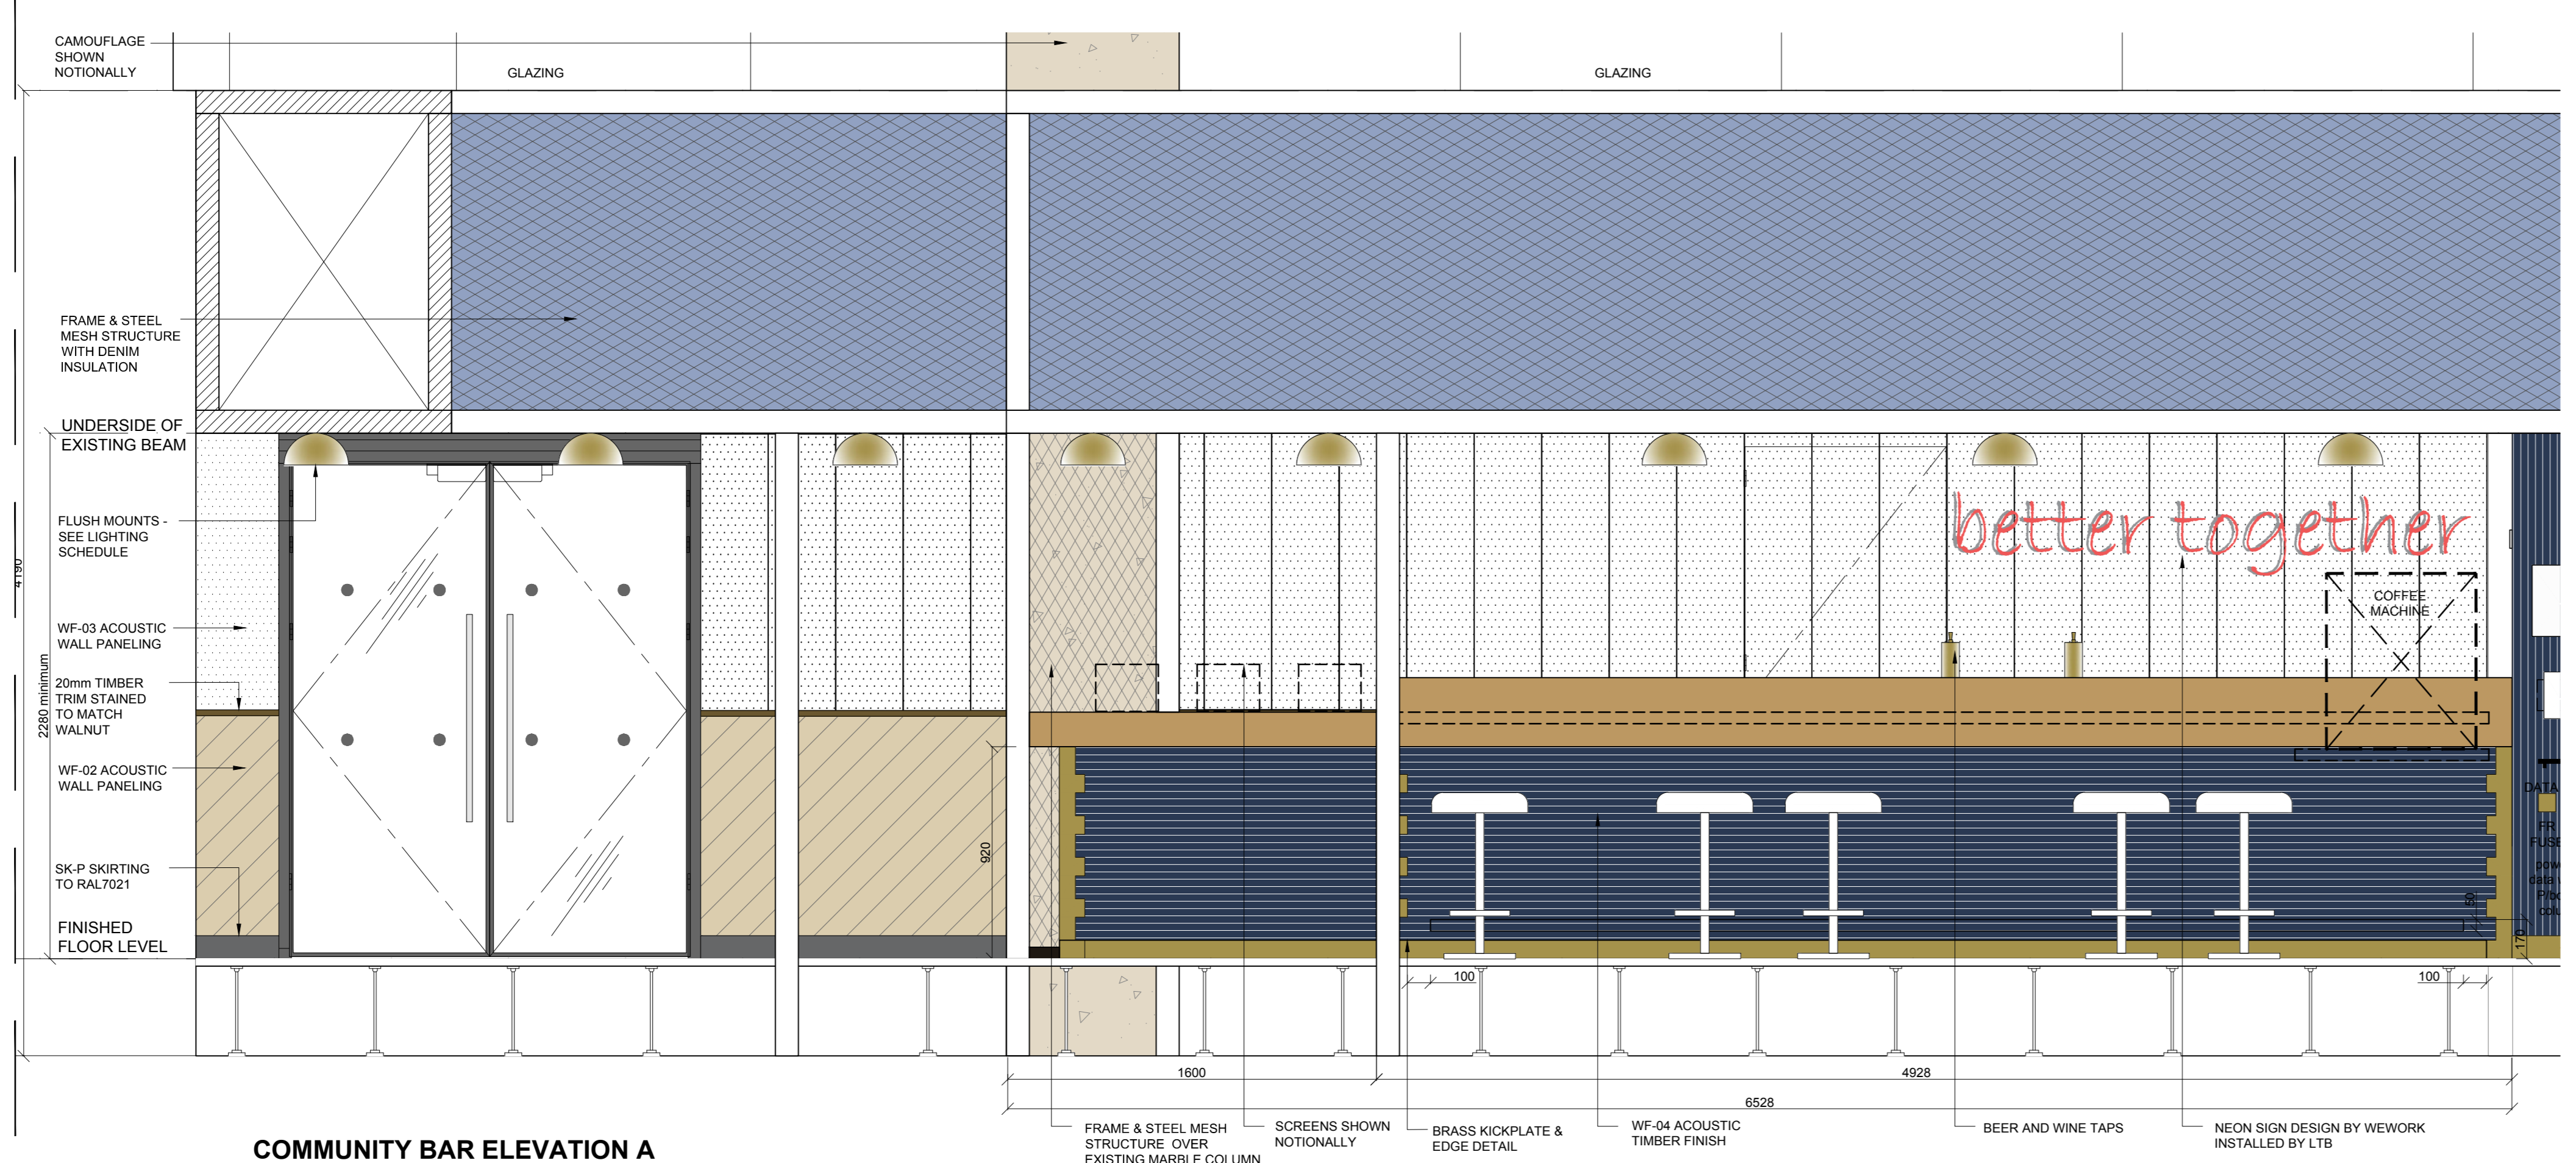

COMMUNITY BAR ELEVATION A
SCALE 1:20

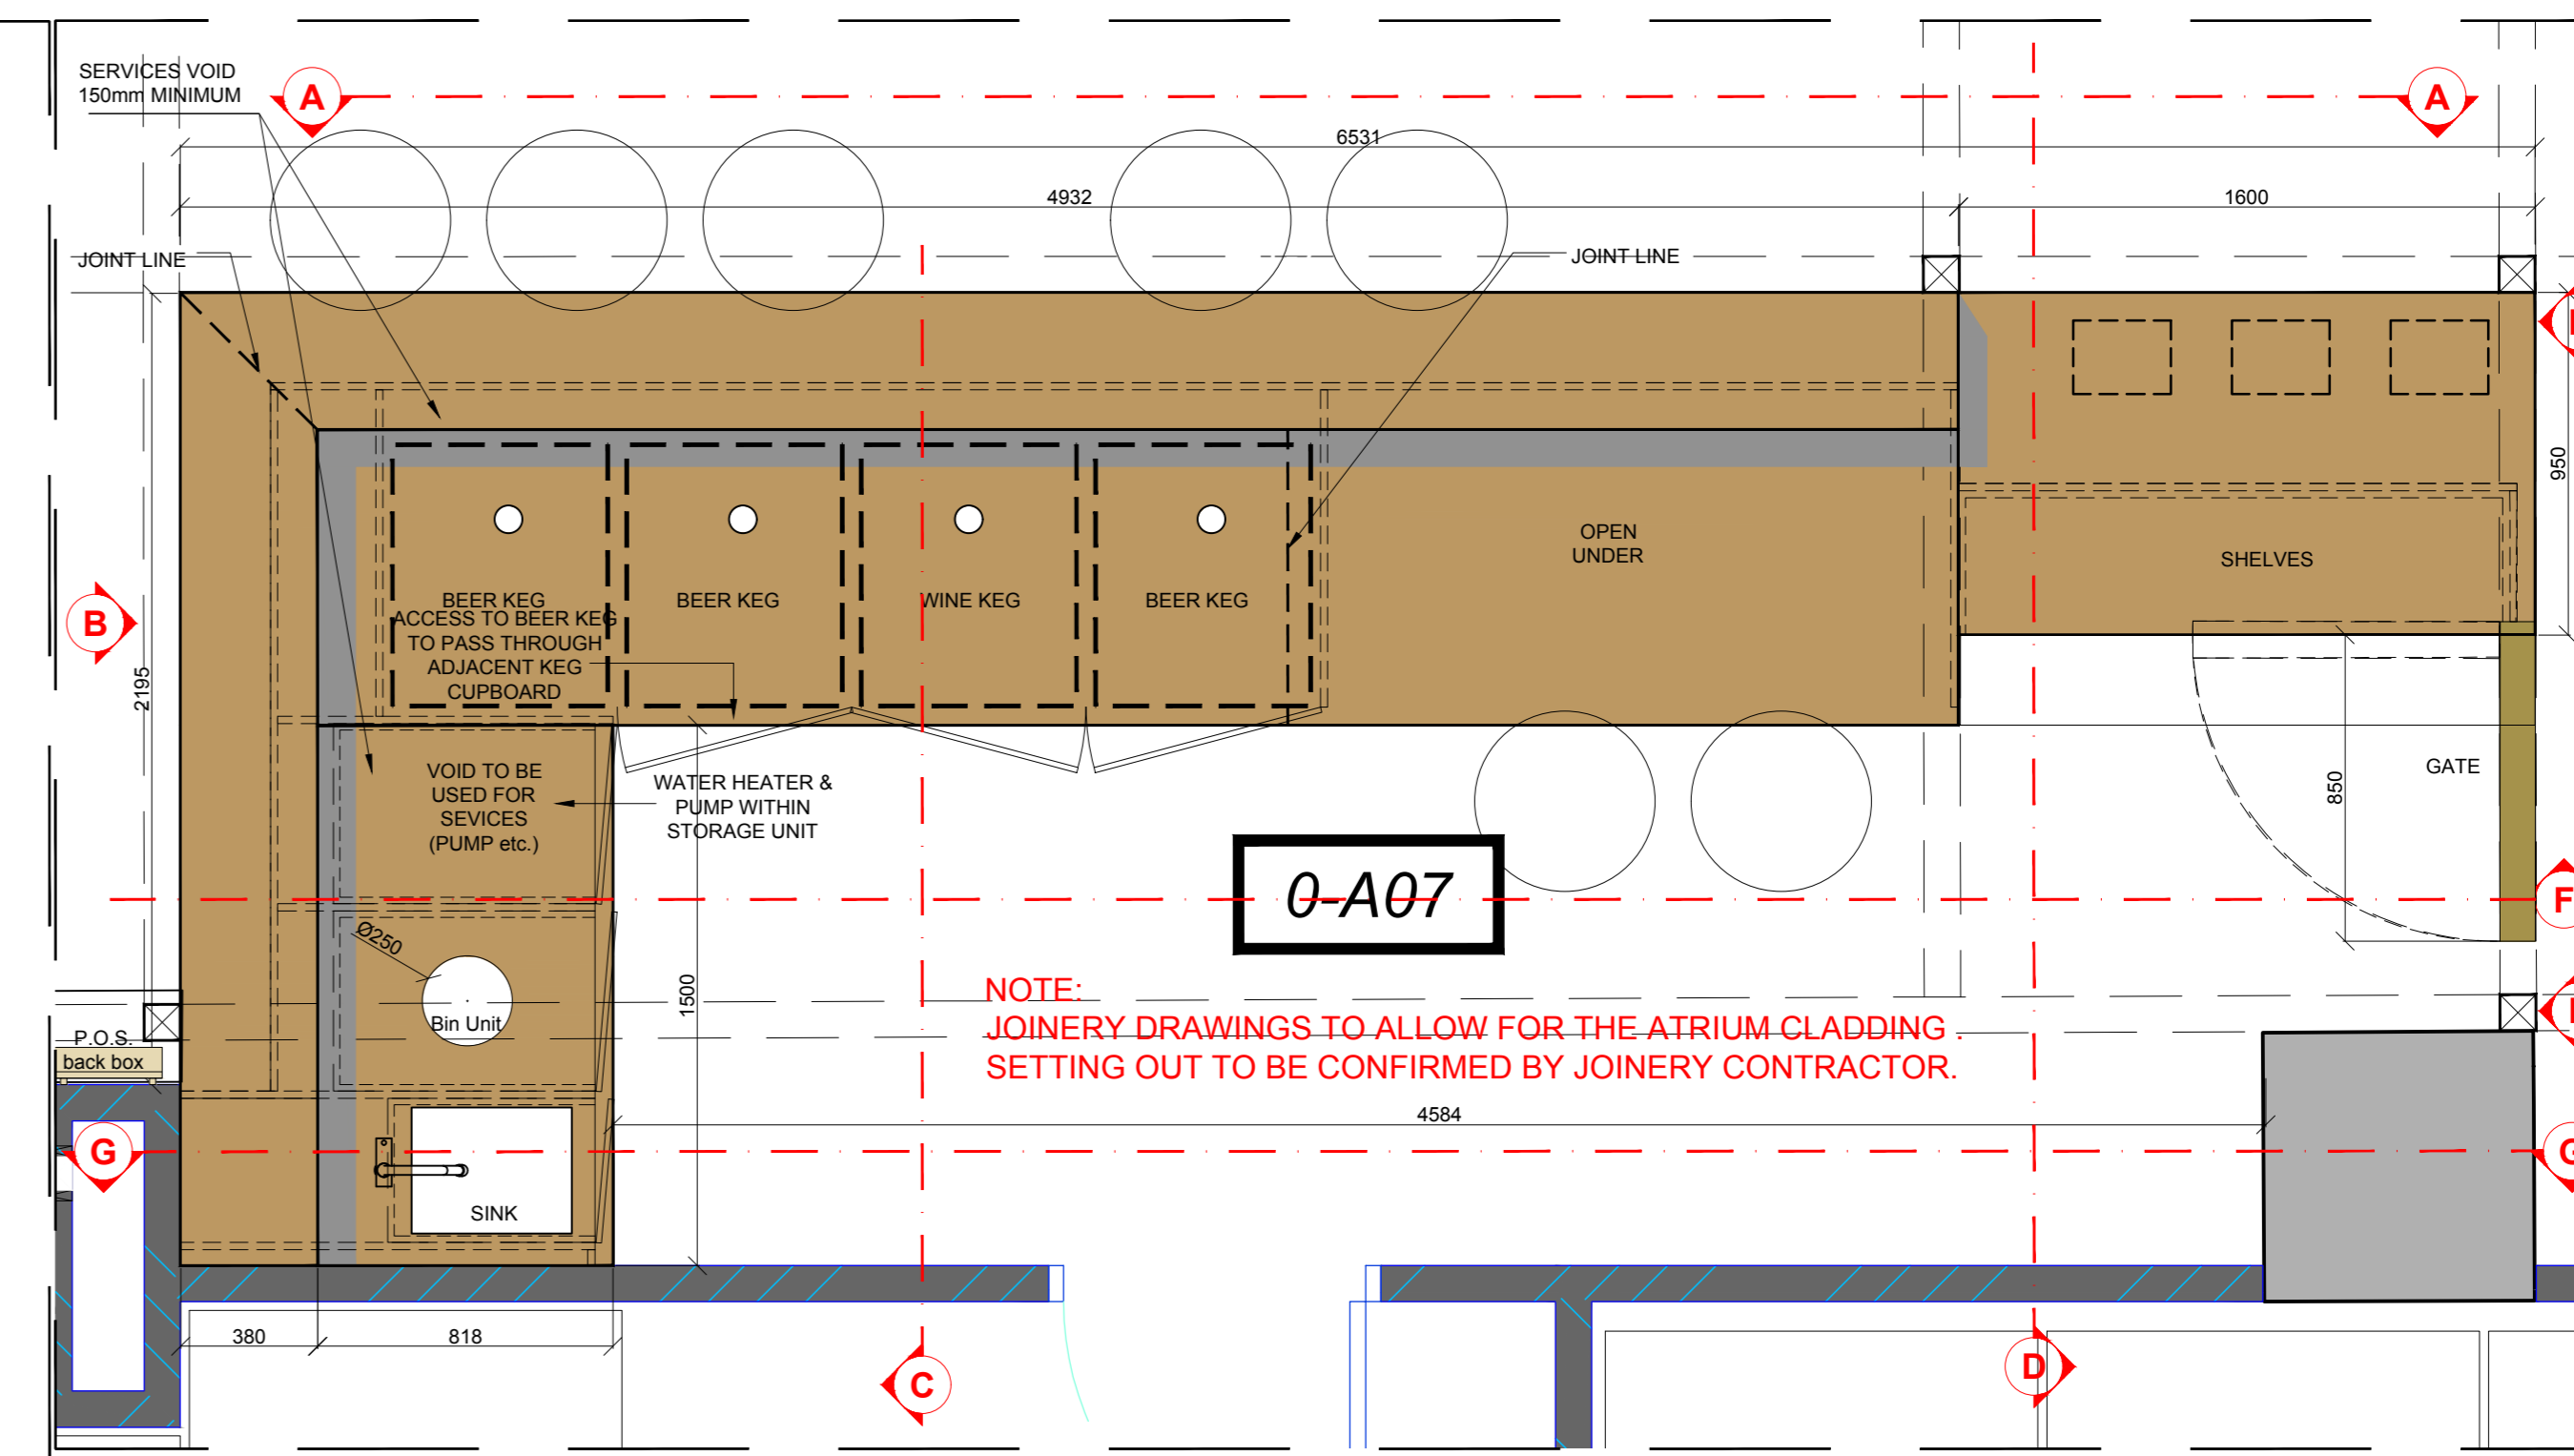

COMMUNITY BAR - PLAN
SCALE 1:20


DRAWING TO BE READ IN CONJUNCTION WITH FINISHES SCHEDULE, JOINERS DETAIL DRAWINGS & WeWork APPLIANCES SCHEDULE.

ALL FINISHES AND DETAILS SHOWN NOTIONALLY - SEE ACTUAL SAMPLES FOR FINAL FINISH, COLOUR AND TEXTURE. FINISHES SCHEDULE TO TAKE PRECEDENCE OVER DRAWINGS.

STICKERS BY CLIENT.

Rev	Descriptive amendments	Drawn by	Date
D	Finishes revised, flooring updated, joinery revised to 4no beer kegs	AN	26.09.16
C	Revised to latest WW updates	HL	13.09.16
B	Revised to latest WW updates & design pack	HL	09.08.16
A	Finalise joinery, raised floor and clients details added	HL/KR	08.08.16
-	Drawing first produced	HL	13.09.16

Project Name		PRE-DESIGN	
Client			
WeWork			
Client Contact			
Site Address			
03 Waterhouse Square - PHASE 2 Holborn Bars London			
Drawing Title			
Ground Floor - Community Bar Detail - PART 2 of 2			
Account Manager			
Rob Gregory			
Designer: Senior Tech. Designer / Project Manager			
Claire Elliott / Glenda Punzel / Martin Leeper			
Scale	1:20@A0	Drawn By	HL
Contract Number	1041	Building	01
		Floor	0G
		Detail	DT02.1
		Revision	D

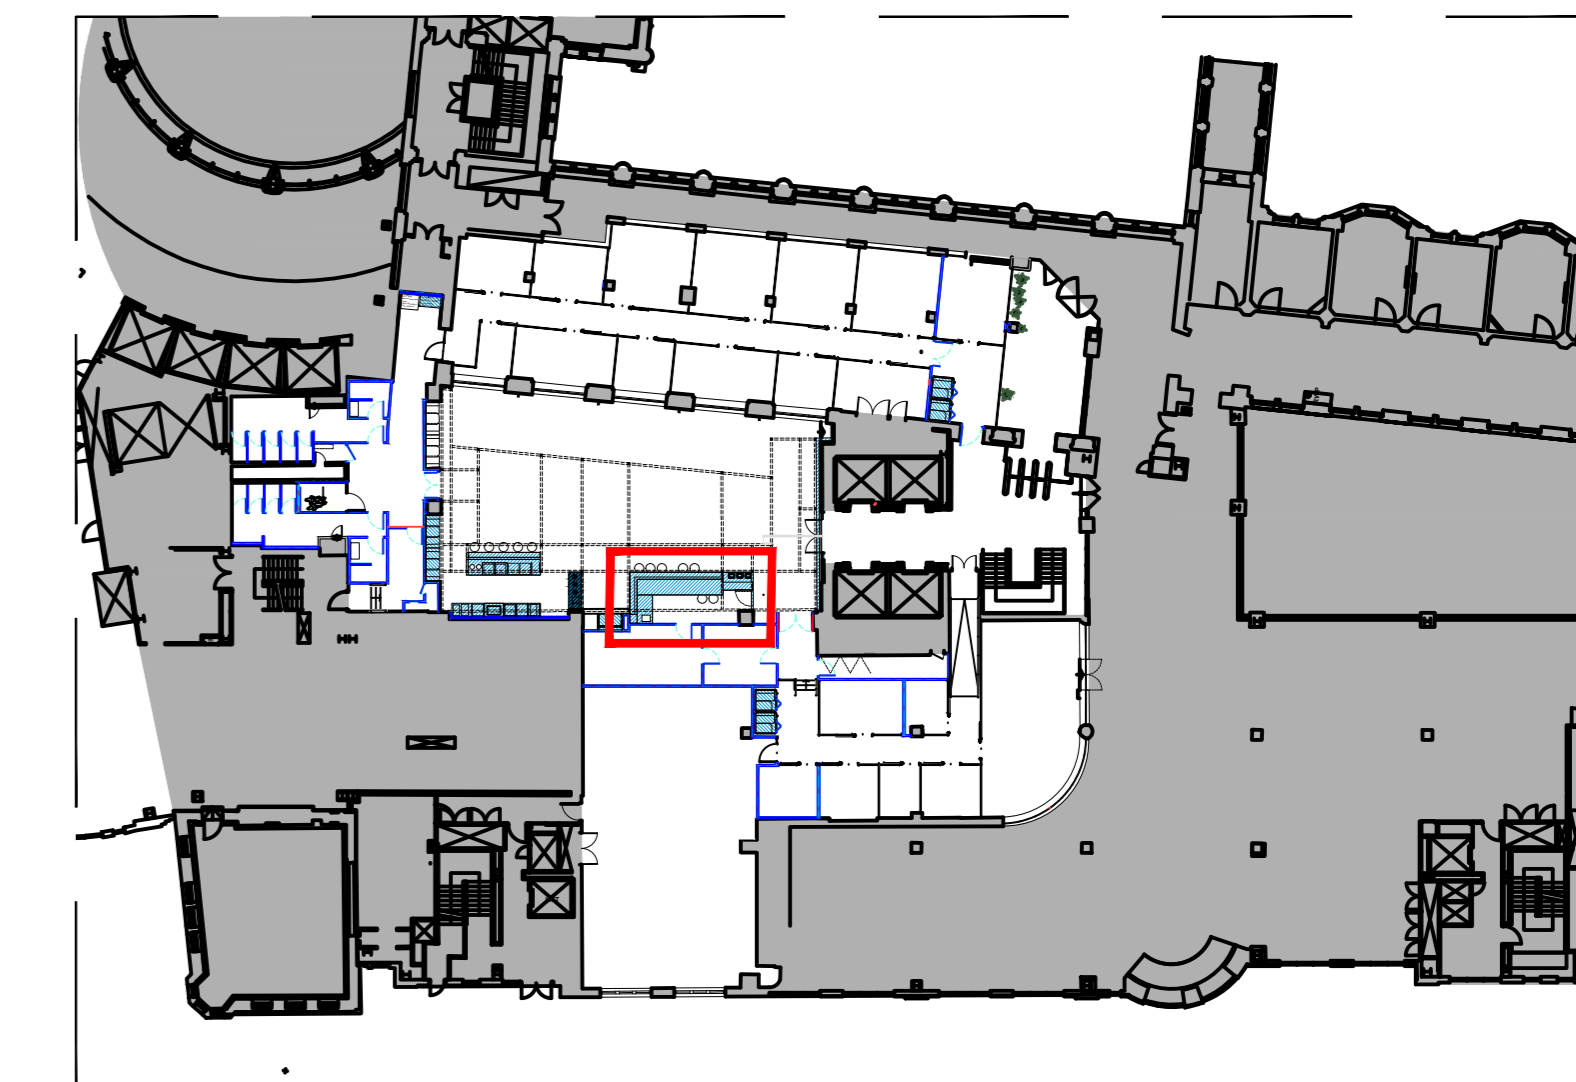

LOCATION PLAN
NOT TO SCALE

ltb. 1st floor, 322 High Holborn, London, WC1V 7PB
T: +44 (0)20 7553 9500

NOTE: This drawing is the exclusive Copyright of LTB and may not be copied or handed to any Third parties without prior consent. All dimensions must be checked on site and not scaled from the drawing. All drawings and proposals are subject to approvals by regulatory authorities.