






ELEVATION D
SCALE 1:50

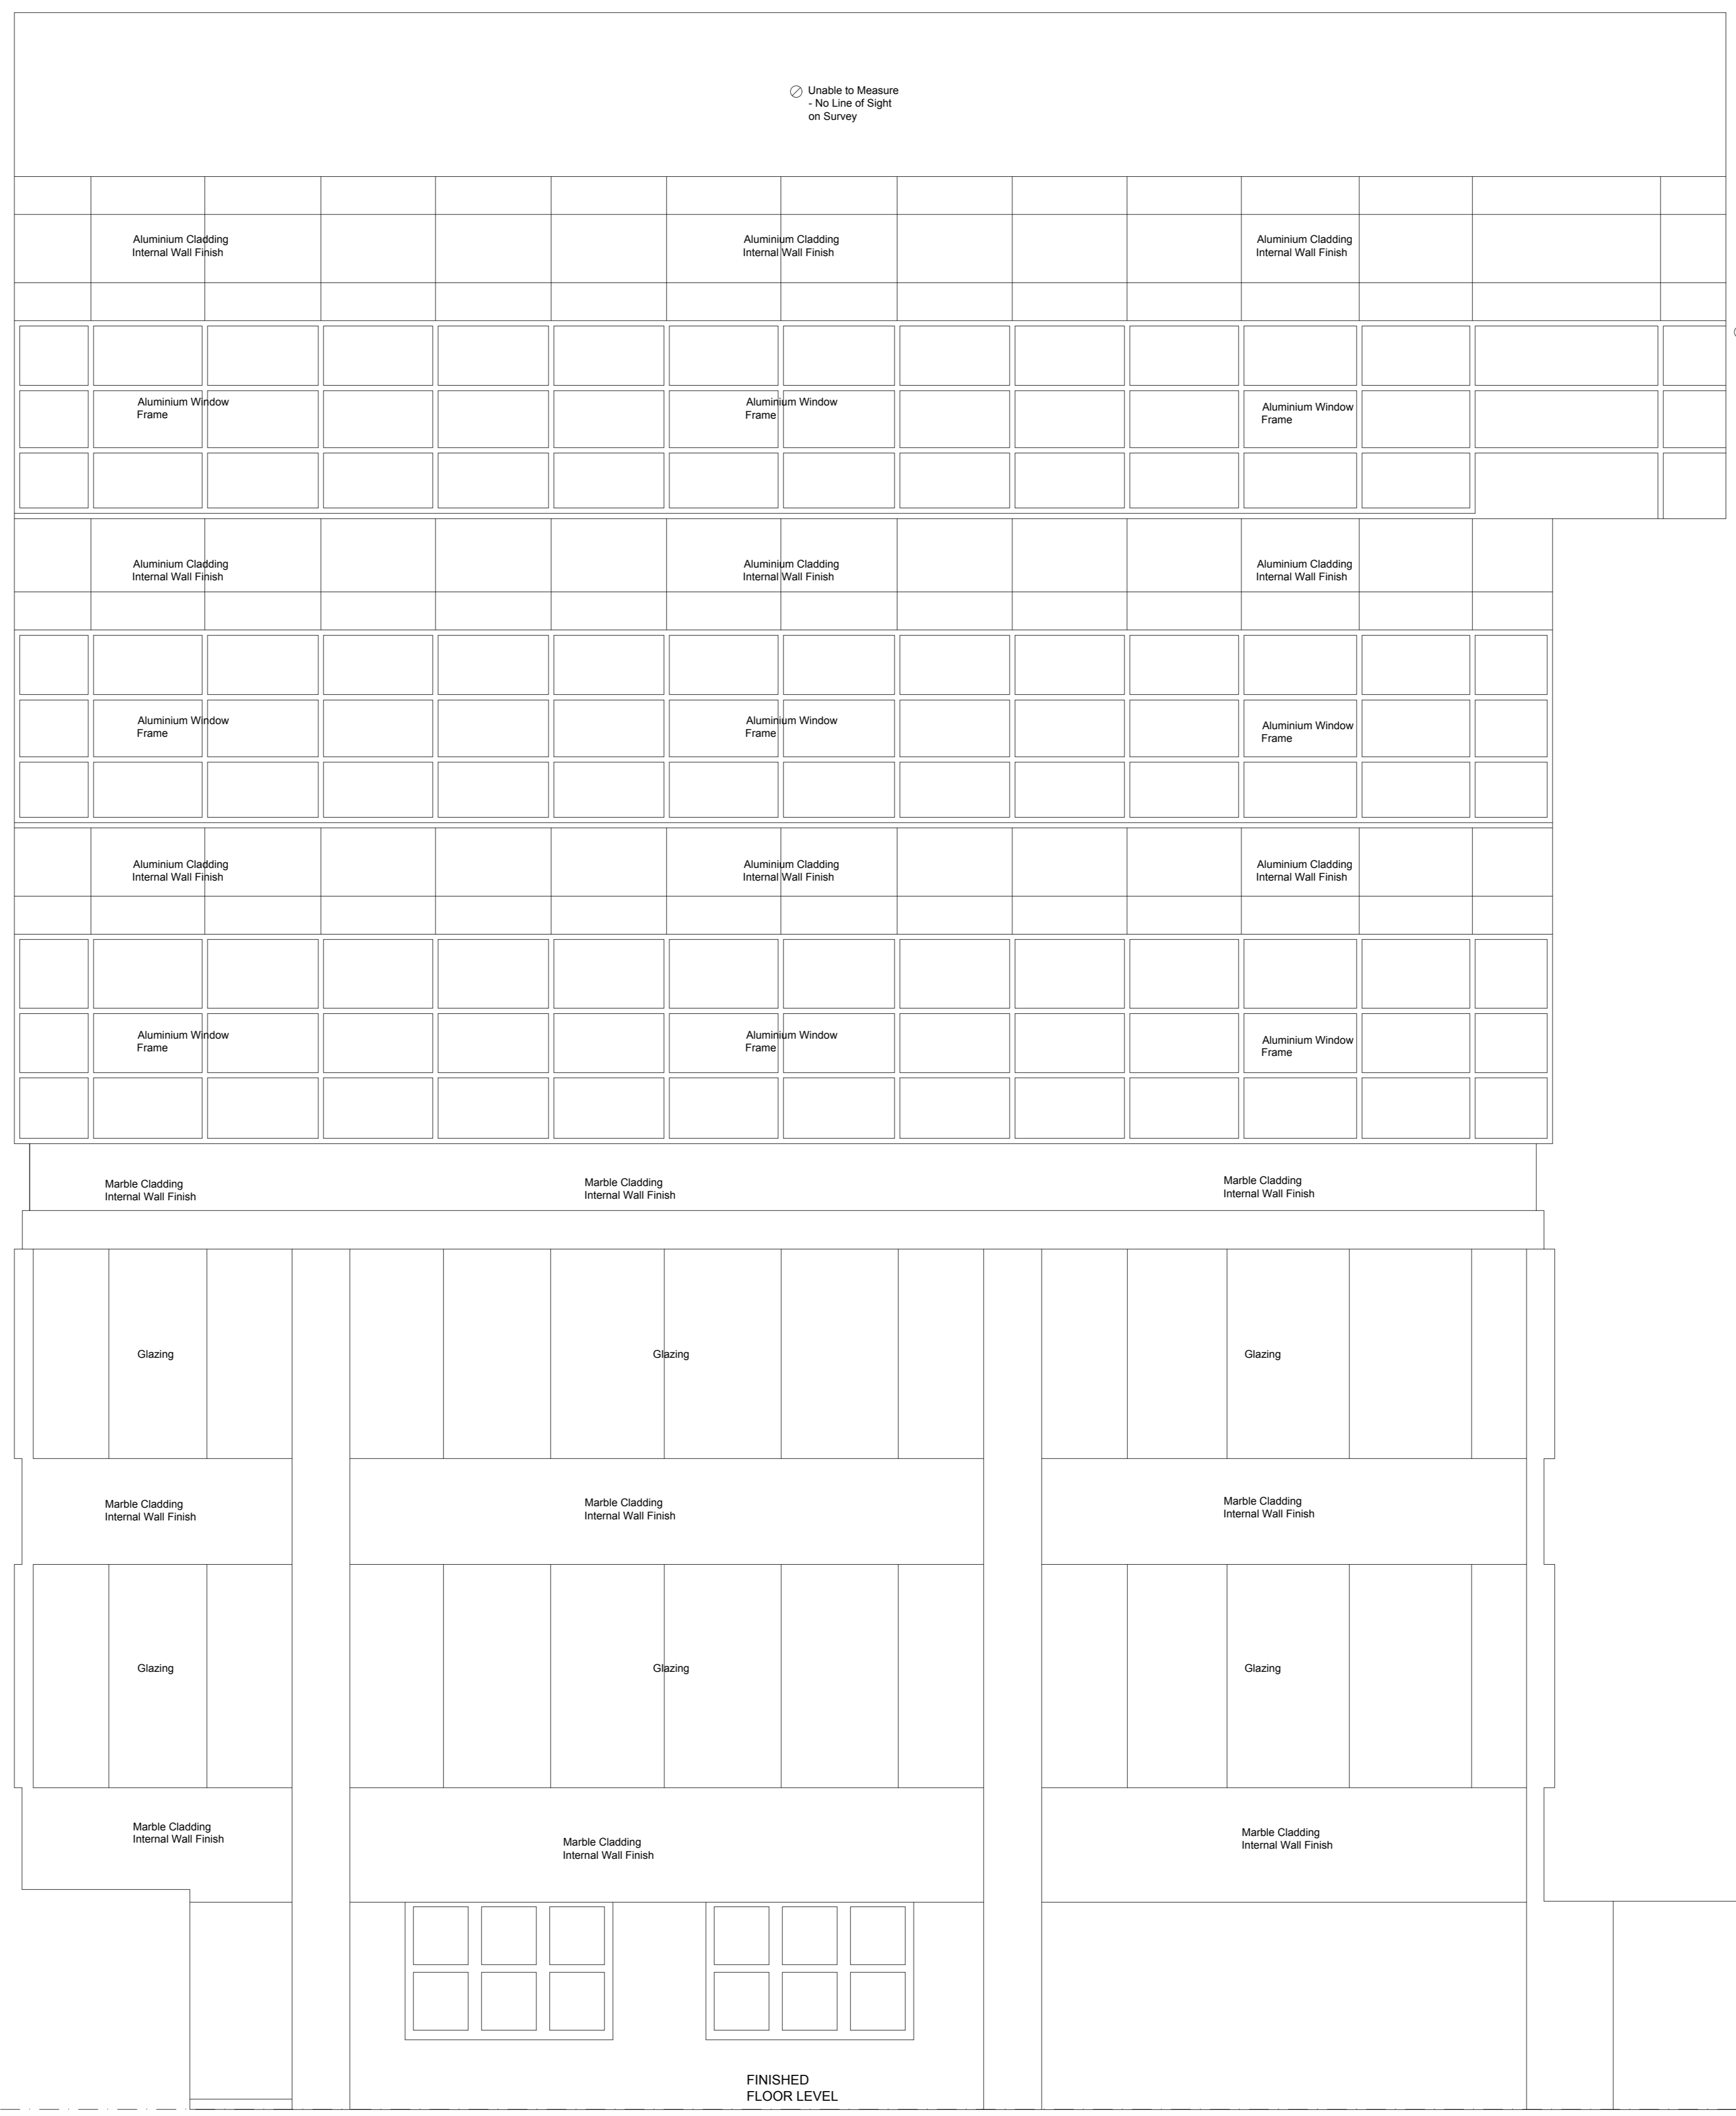

ELEVATION C
SCALE 1:50

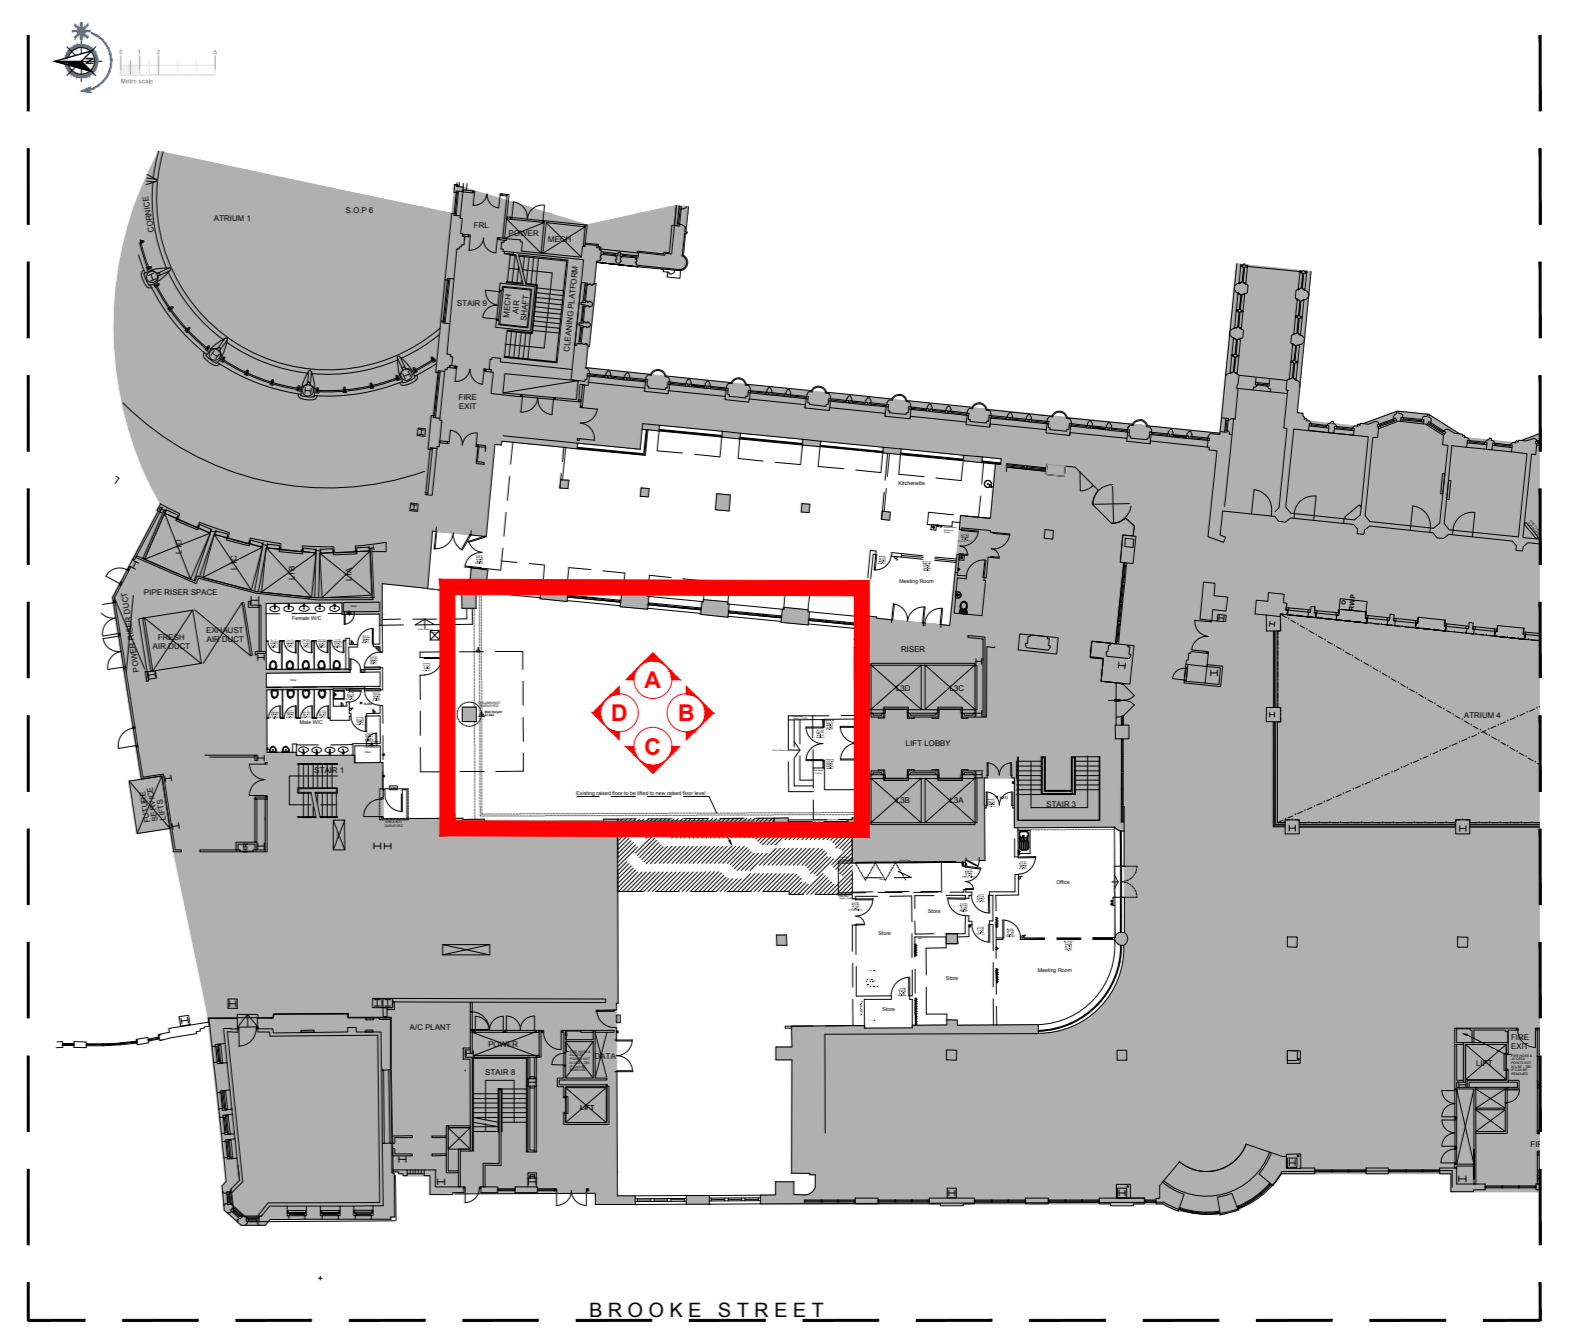


LOCATION PLAN
NOT TO SCALE

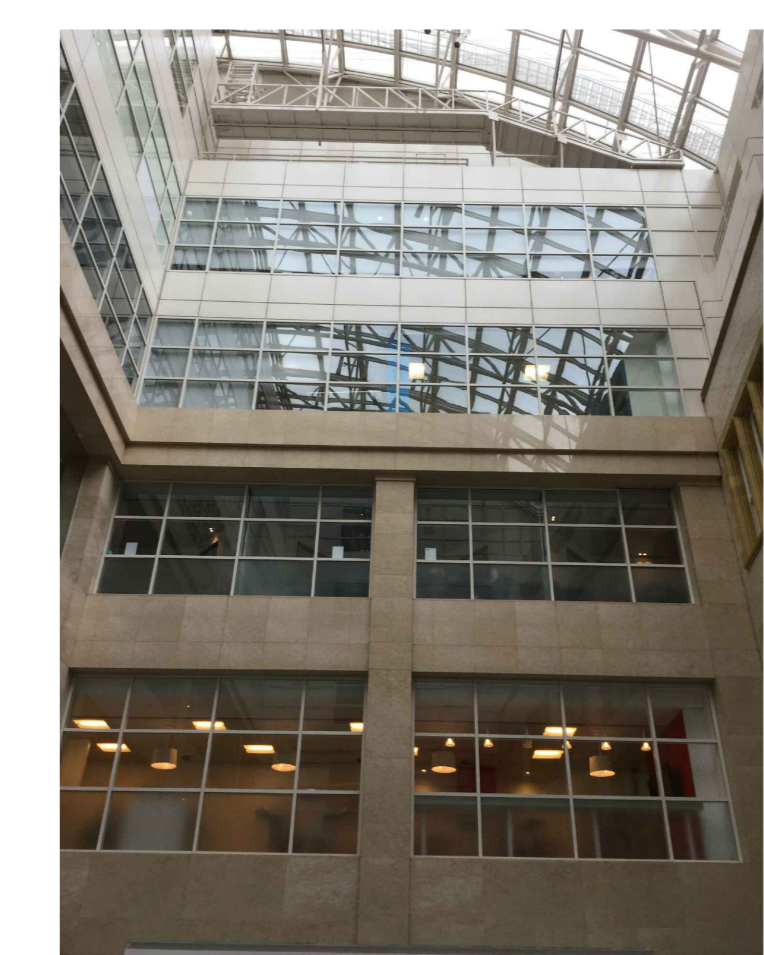


ELEVATION D
NOT TO SCALE



CORNER OF ELEVATION A + D
NOT TO SCALE

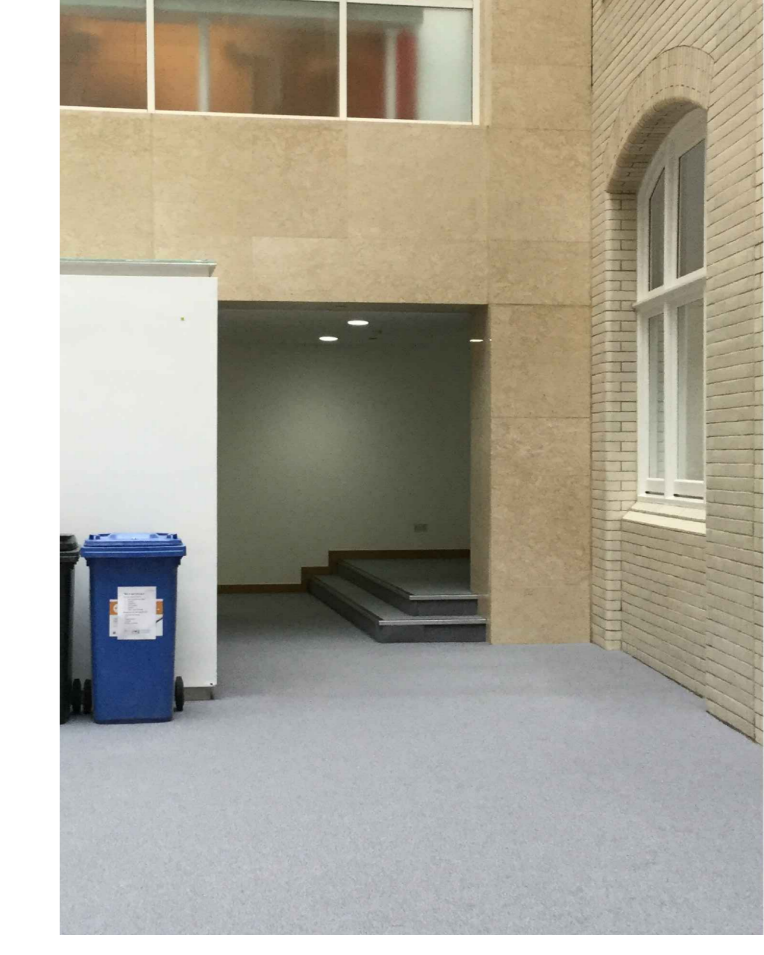

ELEVATION D
NOT TO SCALE

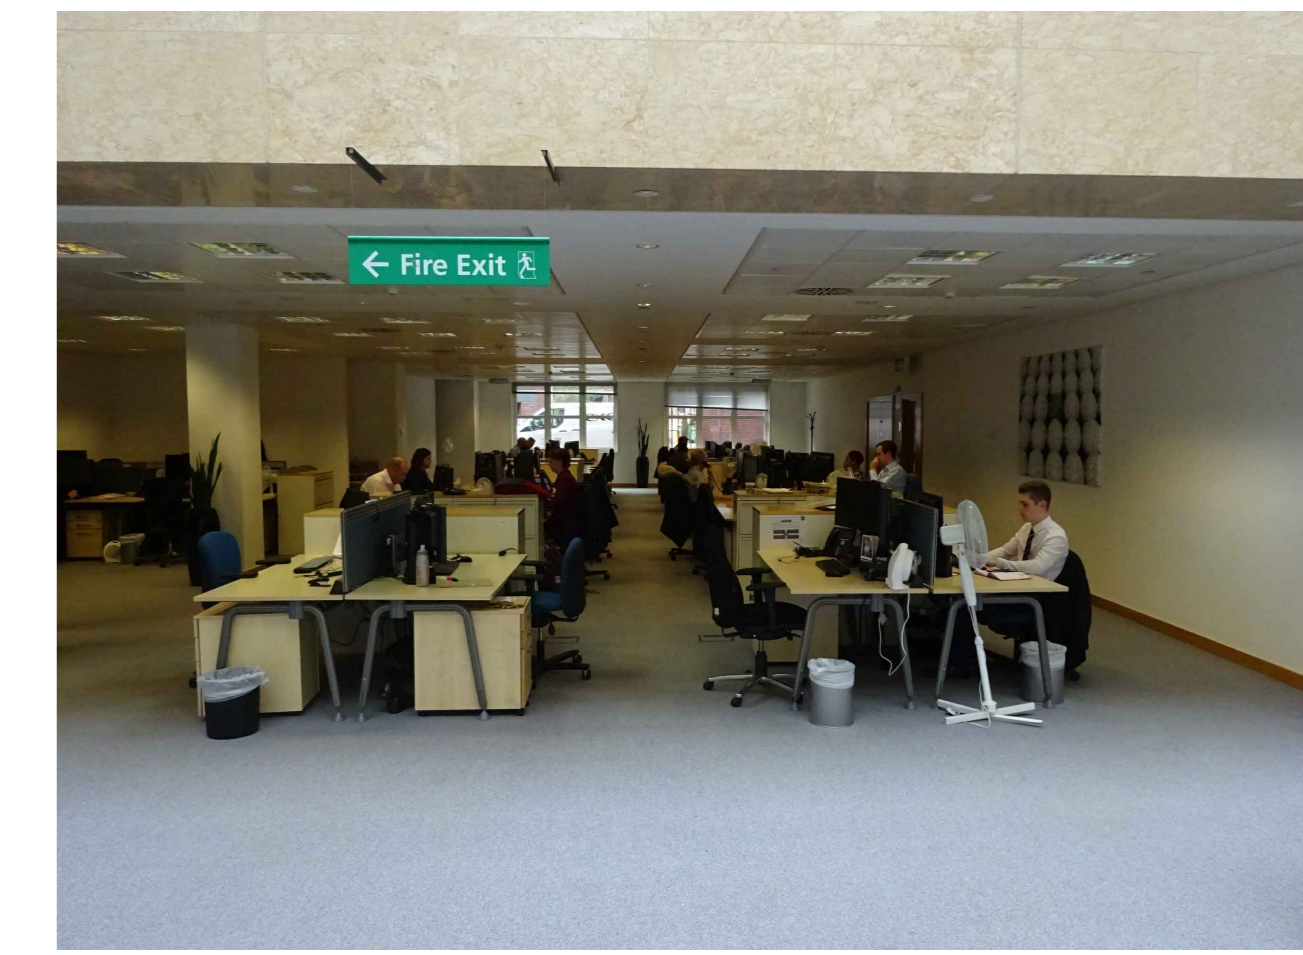

ELEVATION C
NOT TO SCALE

Rev	Descriptive amendments	Drawn by	Date
A	Elevations updated to show correctly as indicated in floorplan. Photos added	GP/KR	14.07.16
-	Drawing first produced	KR	04.07.16

Pre-Design - Construction - No Built
PRE-DESIGN

Client
WeWork

Site Address
03 Waterhouse Square - PHASE 2
Holborn Bars
London

Drawing Title
Existing - Atrium Elevations

Account Manager
Rob Gregory

Designer/ Senior Tech. Designer / Project Manager
Claire Elliott / Glenda Puntel / Martin Leeper

Scale 1:50@A0 **Drawn By** KR **First Drawing Date** 04/07/2016

Contract Number 1041 **Building** 01 **Floor** ALL **Detail** MS11.2 **Revision** A

ltb. 1st floor,
322 High Holborn,
London, WC1V 7PB
T: +44 (0)20 7553 9500