



ATRIUM SECTION A
SCALE 1:50

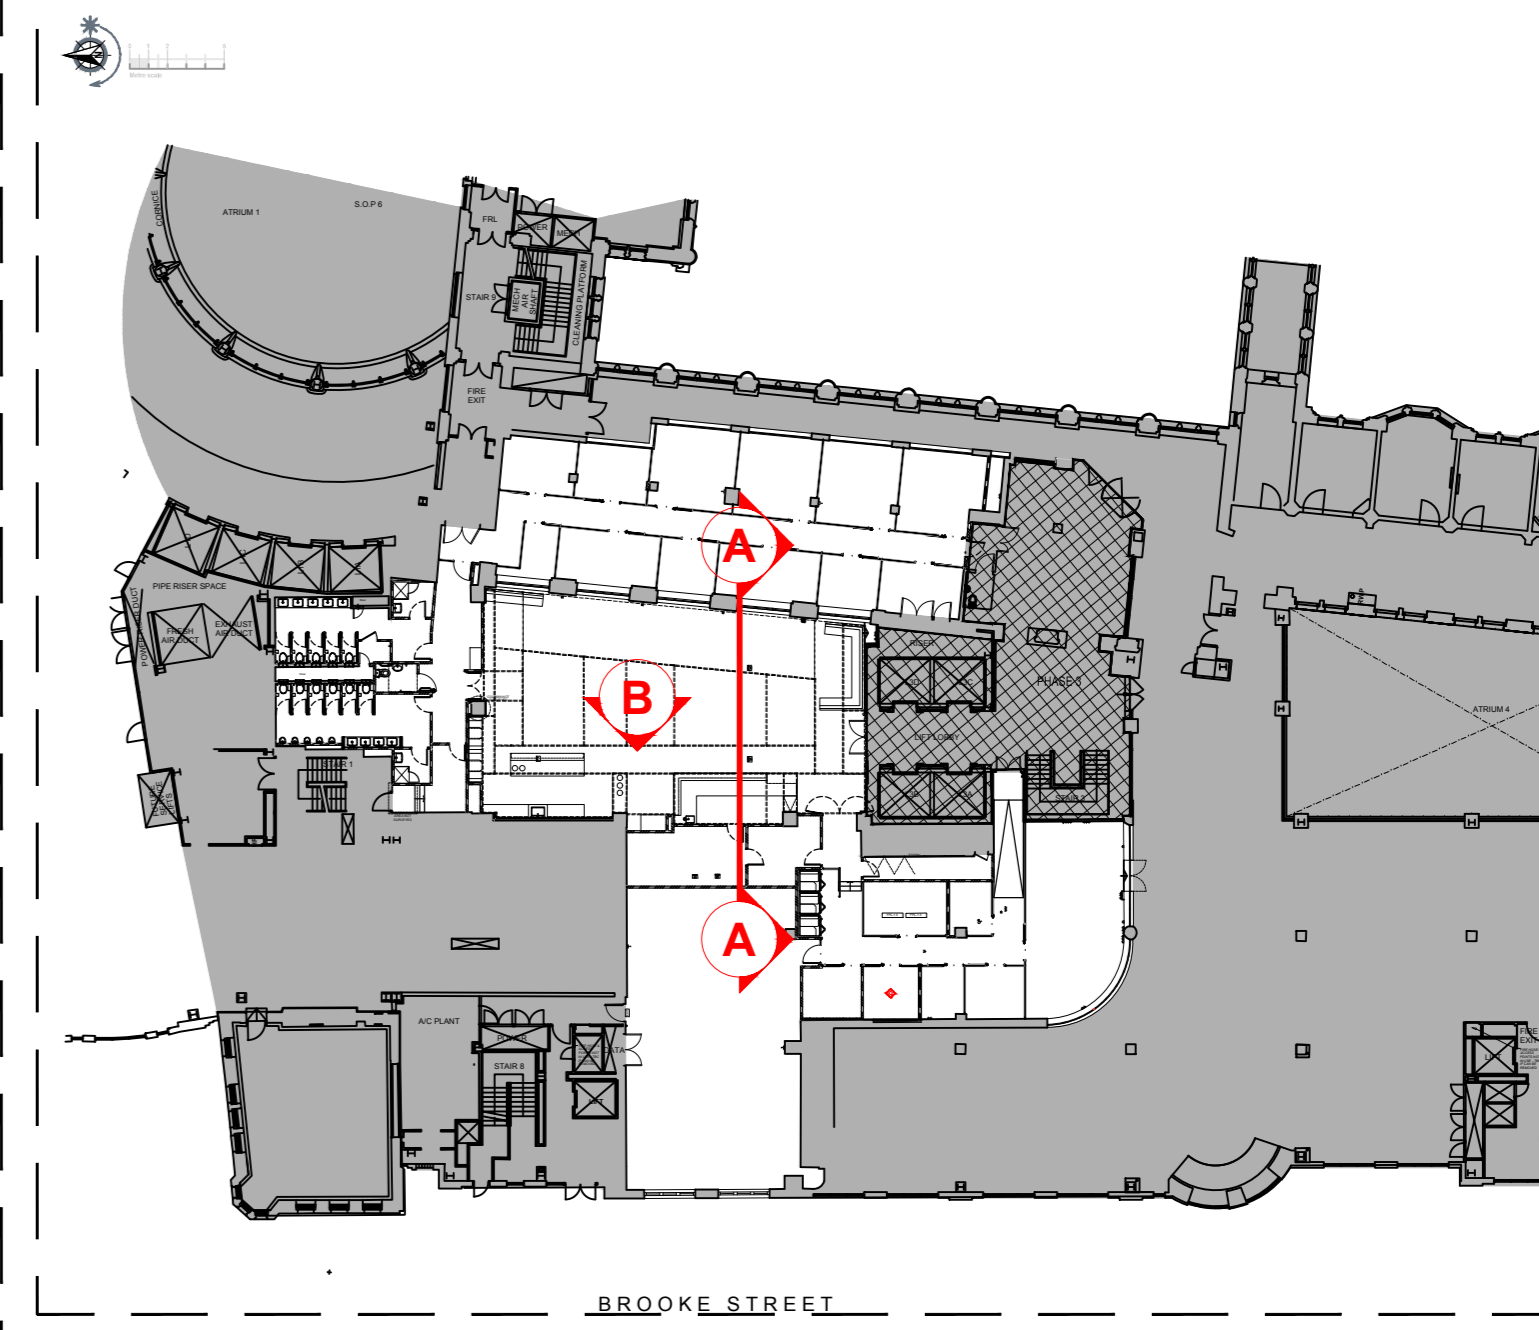

LOCATION PLAN
NOT TO SCALE

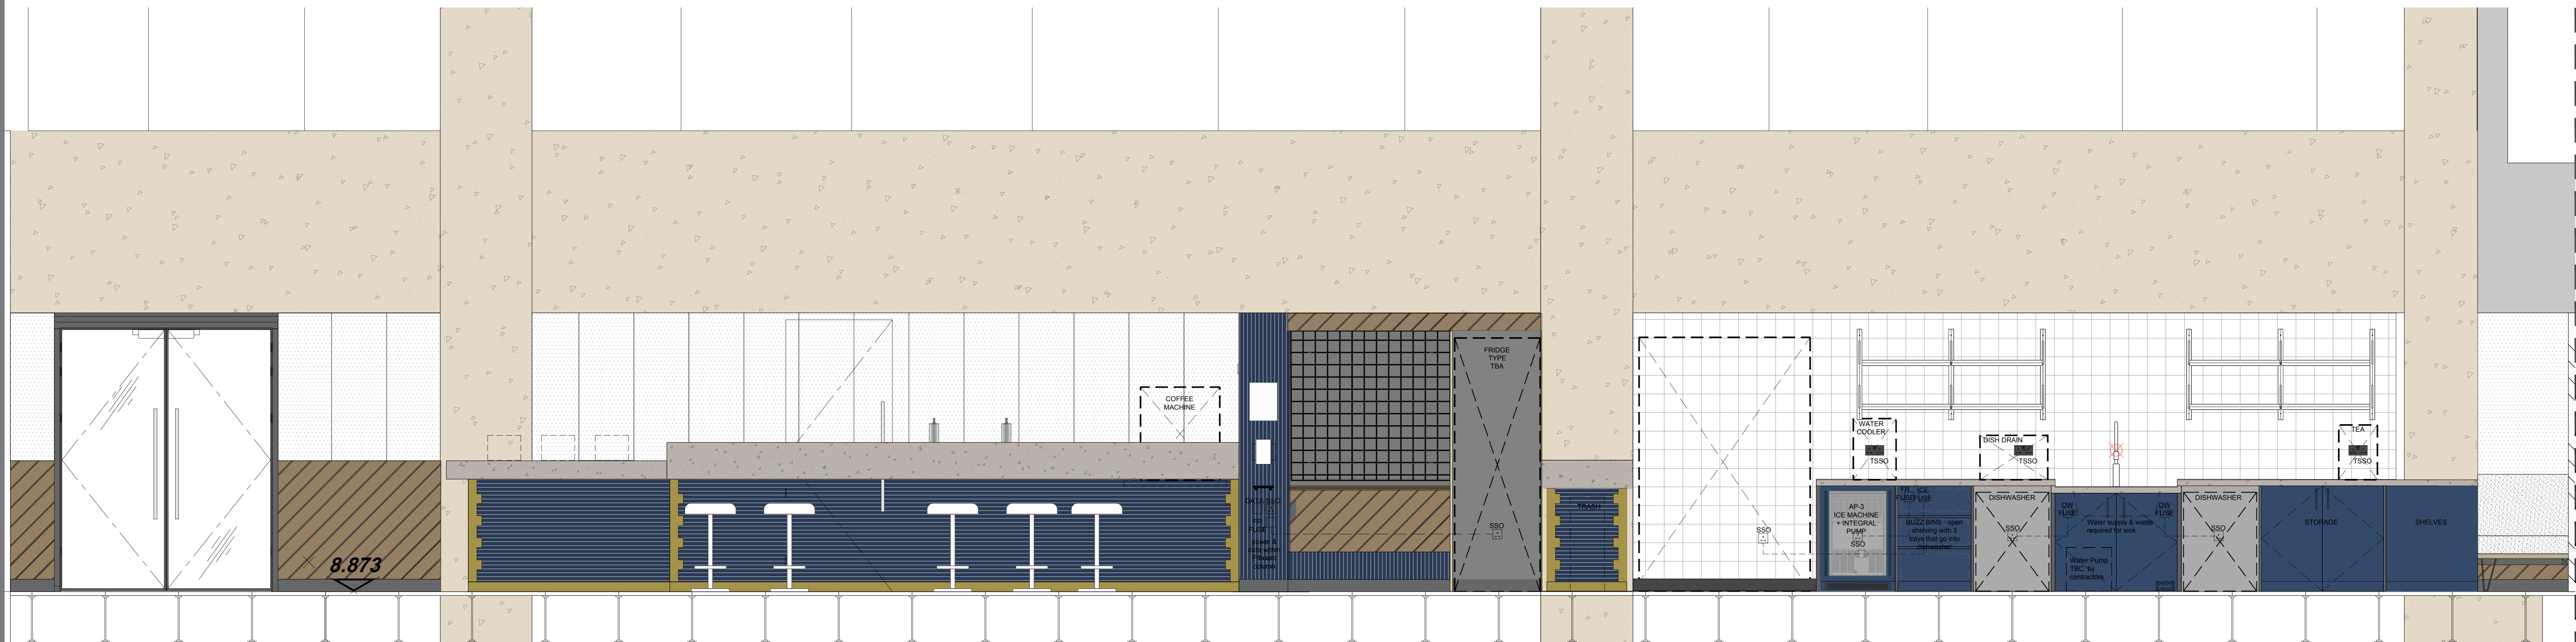

ATRIUM ELEVATION B
SCALE 1:50

COMMUNITY BAR

HONESTY MARKET

PANTRY

Rev	Descriptive amendments	Drawn by	Date
-	Drawing first produced	KR	03.08.16

PRE-DESIGN			
Client WeWork			
Client Contact			
Site Address 03 Waterhouse Square - PHASE 2 Holborn Bars London			
Drawing Title Atrium Sections Proposal For Listed Planning			
Account Manager Rob Gregory			
Designer/ Senior Tech. Designer / Project Manager Claire Elliott / Glenda Puntel / Martin Leeper			
Scale 1:50@A0	Drawn By KR	First Drawing Date 03/08/2016	
Contract Number 1041	Building 01	Floor ALL	Detail / Revision MS13 /

ltb. 1st floor,
322 High Holborn,
London, WC1V 7PB
T: +44 (0)20 7553 9500

NOTES: This drawing is the exclusive Copyright of ltb. and may not be copied or handed to any Third parties without prior consent. All dimensions must be checked on site and not scaled from the drawing. All drawings and proposals are subject to approval by statutory authorities.