

NOTE:  
FLOOR TILES' GRID SHOWN  
NOTIONALLY



**LOW LEVEL SERVICE LEGEND**

- Floor box
- Floor grommet - Ø225mm
- Cleaners floor grommet - Ø127mm
- Floor Lamp grommet - Ø127mm
- Double switched socket outlet
- Single data point outlet
- Double data point outlet
- Single switched cleaners socket outlet  
Note: Final details and locations TBC by Electrician
- Floor Grille - Mechanical diffuser Ø250mm

Minimal works proposed to these areas.  
Notes shown in red.

USE IN CONJUNCTION WITH DETAIL DRAWINGS FOR SOCKET SETTING OUT AND DETAILING.

ALLOWANCE TO BE MADE FOR ELECTRICAL SUPPLIES TO AT LEAST 4 NO. POSSIBLE FLOOR LAMPS (BY CLIENT) - EXACT LOCATIONS TBC, SEE ROUGH LOCATIONS ON PLAN

**TYPICAL SET-OUT**

**GROMMET**

Standard setout in corner

Optional setout in centre

**FLOOR BOX**

Standard setout in centre

Optional setout in centre

**TYPICAL FLOOR BOX SET-OUT ARRANGEMENTS**

- STANDARD SET-OUT SET BY 175MM FROM 2 ADJACENT EDGES OF TILE & ROTATED TO SUIT PLAN LOCATION
- ALTERNATIVE SET-OUTS SET BY 175MM FROM 1 EDGE & CENTER IN THE OTHER ORIENTATION

**TYPICAL GROMMET SET-OUT ARRANGEMENTS**

- STANDARD SET-OUT SET BY 175MM FROM 2 ADJACENT EDGES OF TILE & ROTATED TO SUIT PLAN LOCATION
- ALTERNATIVE SET-OUTS SET BY 175MM FROM 1 EDGE & CENTER IN THE OTHER ORIENTATION

NOTE:  
FLOOR BOXES SET-OUT TO CENTER OF BOX IN BOTH DIRECTIONS WHERE THERE IS NO RAISED FLOOR AVAILABLE

SEE DETAIL DWG

G	2compartment floor box size revised, floor grid setting out added, grommets added	AN	23.09.16
F	Updated to GA Rev. L	AN	19.09.16
E	Revised to Client's comments - Status "REVISE & RE-SUBMIT"	GP	01.09.16
E	Entire drawing updated to new Bulkhead's width of 175mm as per Client's request	KR	18.08.16
D	Updated to GA Rev. J	AN/GP	09.08.16
C	Revised to building survey & to Client's comments - updated to GA Rev. I	GP	03.08.16
B	Revised to building survey & to Client's comments - updated to GA Rev. H	AN/GP	25.07.16
Rev	Descriptive amendments	Drawn by	Date

Pre-Design - Construction - As Built

**PRE-DESIGN**

Client  
**WeWork**

Client Contact

Site Address  
**03 Waterhouse Square - PHASE 2  
Holborn Bars  
London**

Drawing Title  
**Ground Floor - Low Level Design Intent**

Account Manager  
**Rob Gregory**

Designer/ Senior Tech. Designer / Project Manager  
**Claire Elliott / Glenda Puntel / Martin Leeper**

Scale  
**1:100@A1**

Drawn by  
**GP**

First Drawing Date  
**10/06/2016**

Contract Number  
**1041**


Building  
**01**

Floor  
**0G**

Detail  
**LL**

Revision  
**G**

FLOOR GRID SHOWN NOTIONALLY  
SURVEY REQUIRED

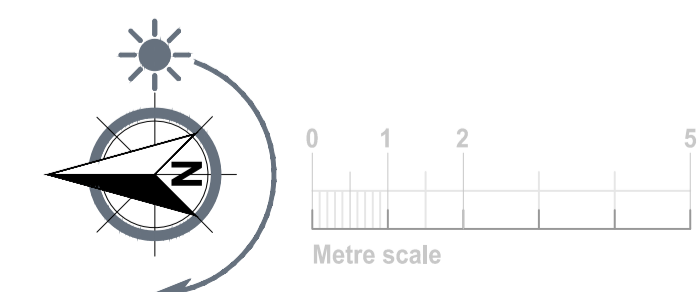

NOTES: This drawing is the exclusive Copyright of Itb and may not be copied or handed to any Third parties without prior consent. All dimensions must be checked on site and not scaled from the drawing. All drawings and proposals are subject to approvals by statutory authorities